


revision notes			© copyright in this drawing is vested in barrowclough architects ltd
rev	date	description	
01:			original issue
02:	04.06.26	JL	new porch added; updated to reflect revised layout

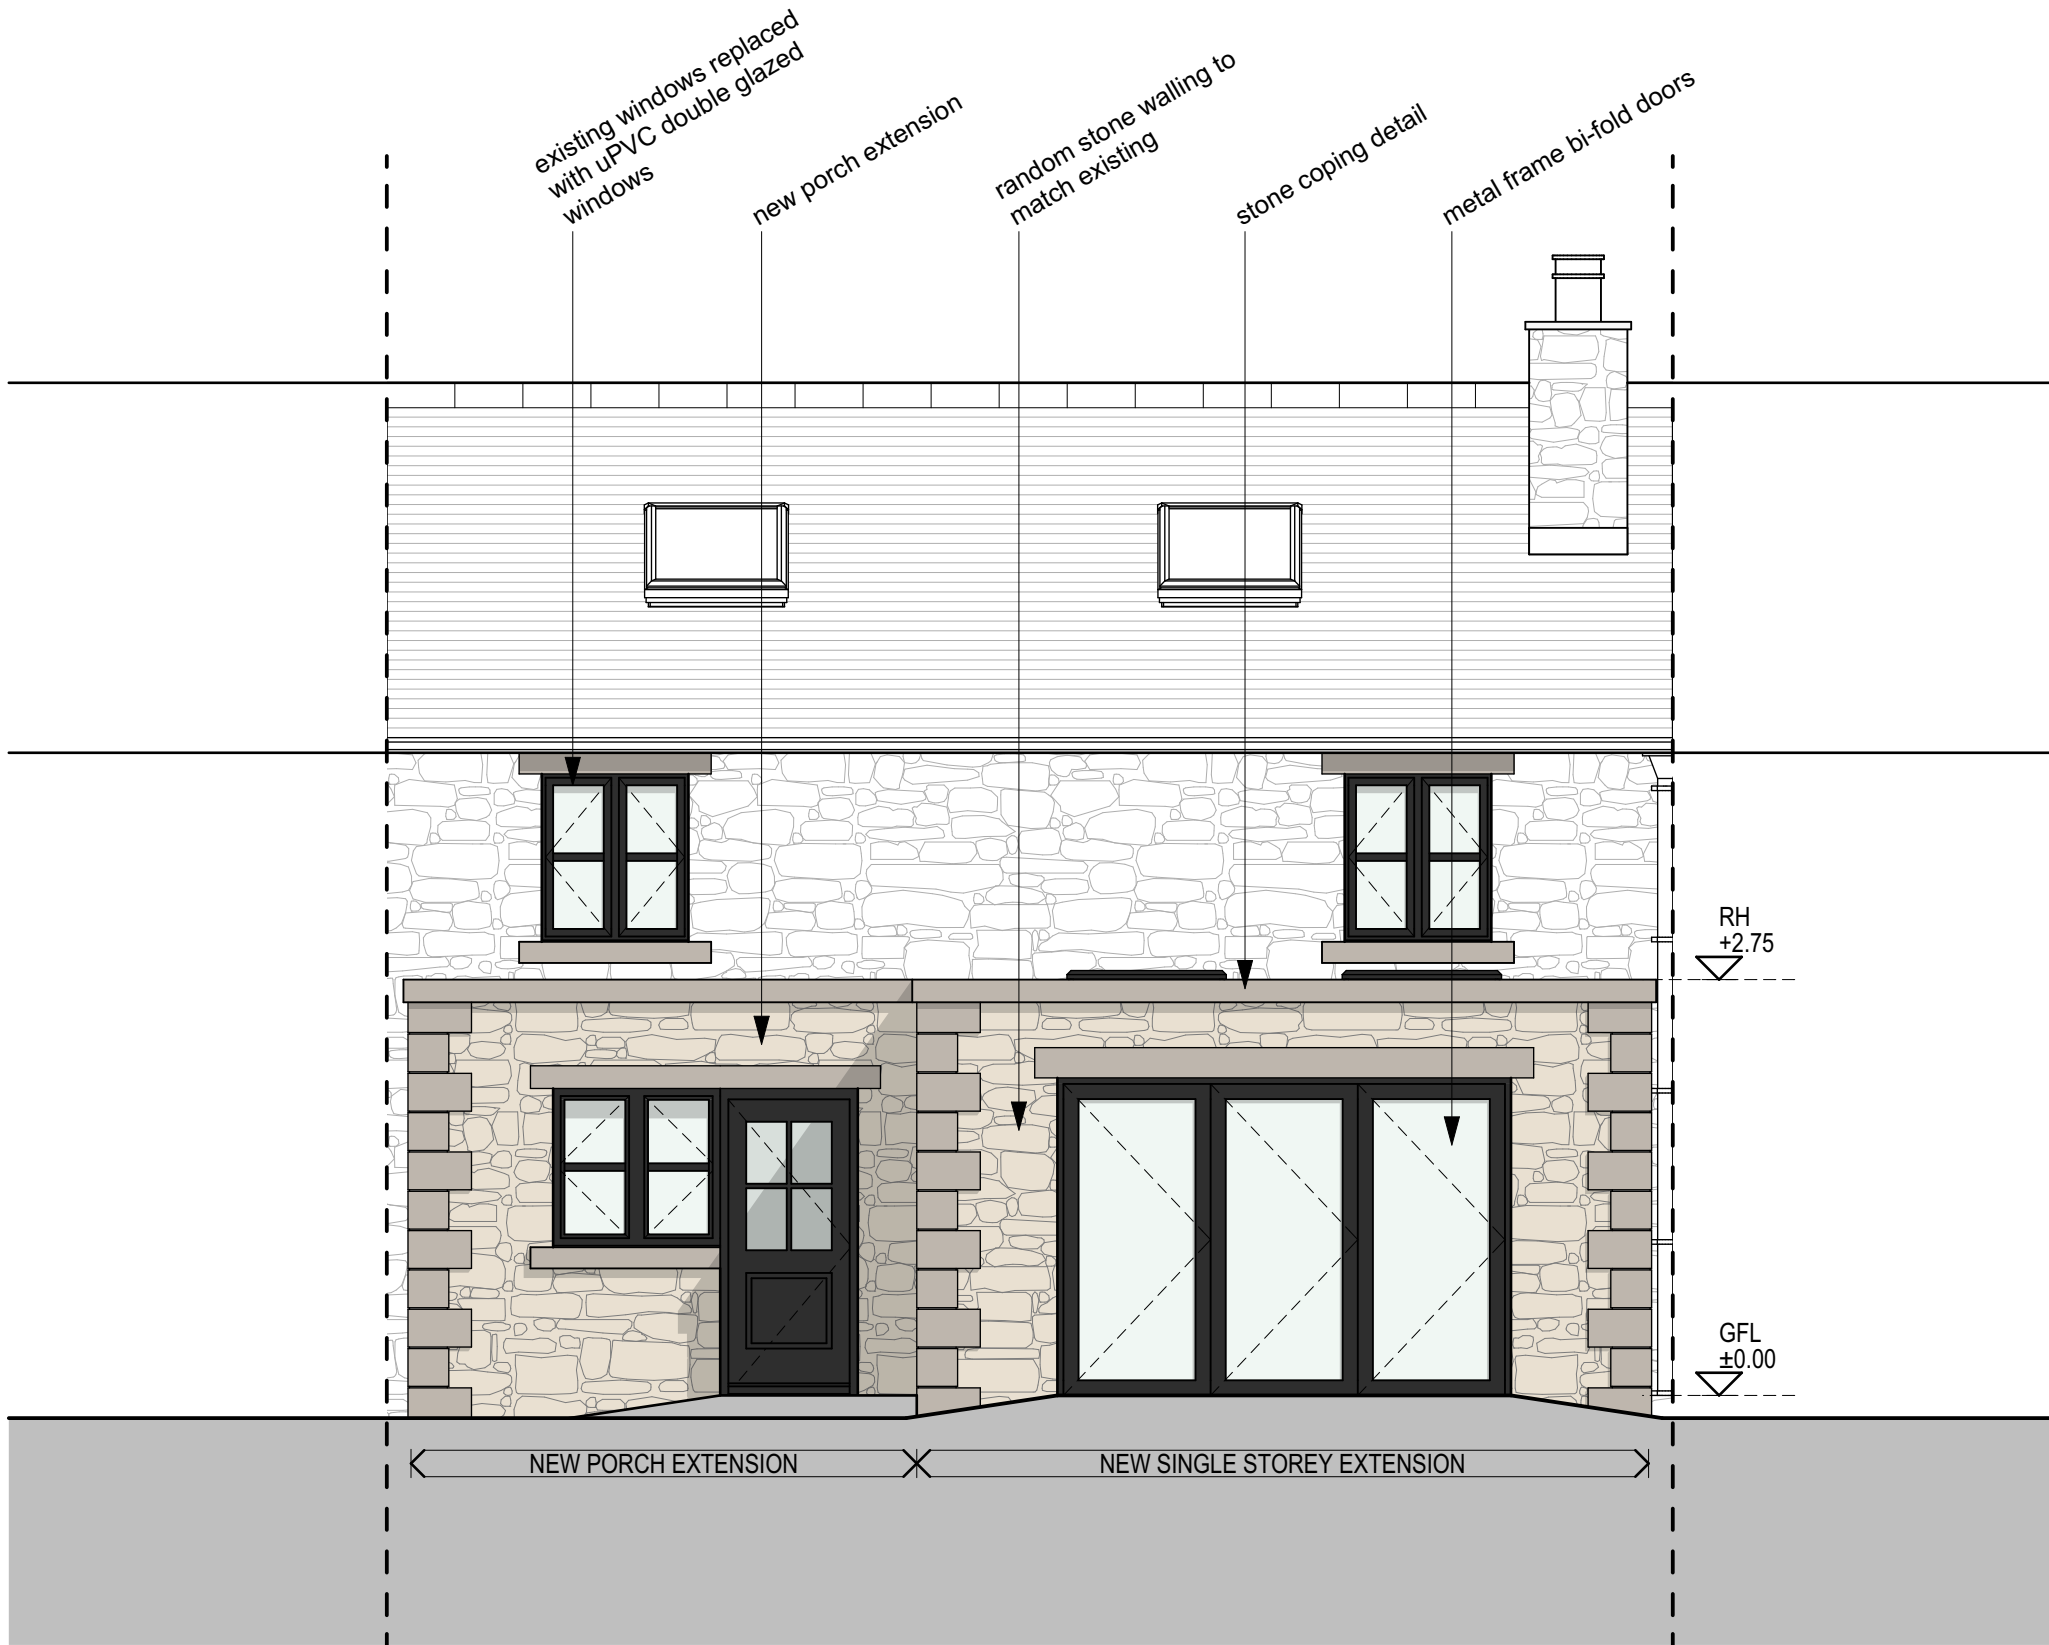

proposed front elevation (NW)
1:50



proposed rear elevation (SE)
1:50

