




revision notes			
rev	date	by	description
01:	20.05.26	JL	original issue
02:	20.05.26	JL	layout updated
03:	27.05.26	JL	layout updated
04:	04.06.26	JL	porch added, GF layout updated

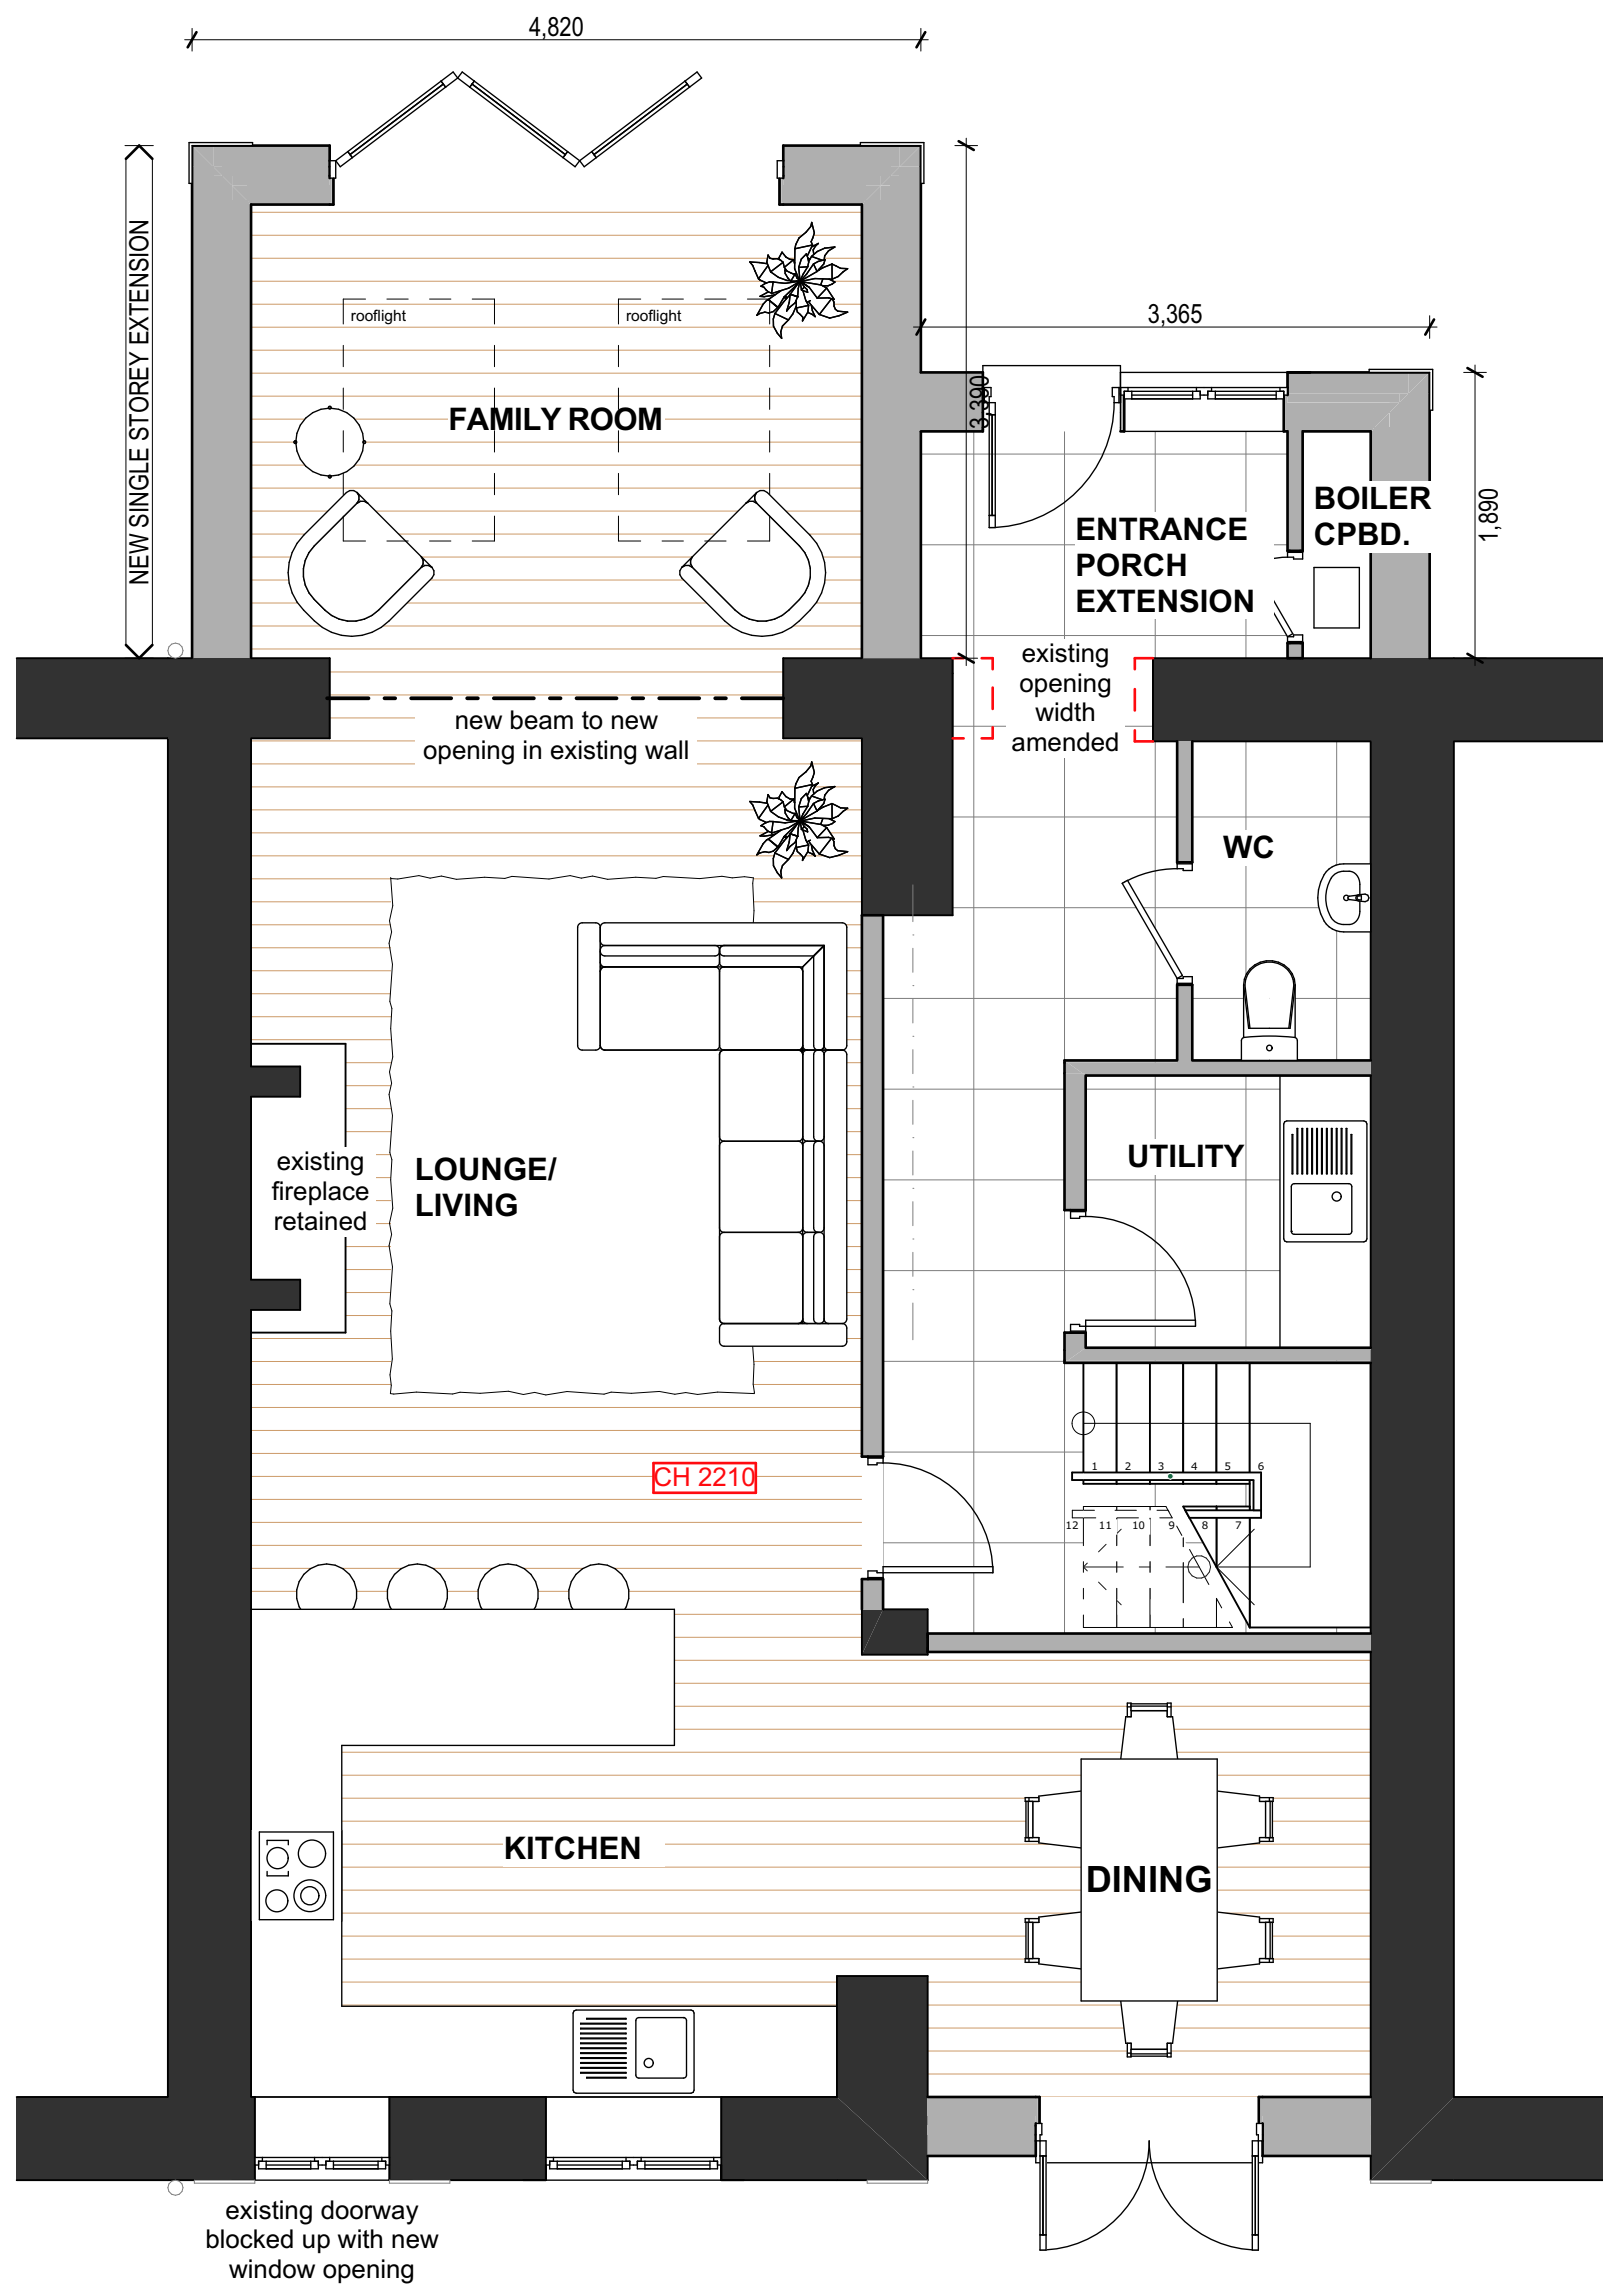

proposed ground floor - OPT 2
1:50

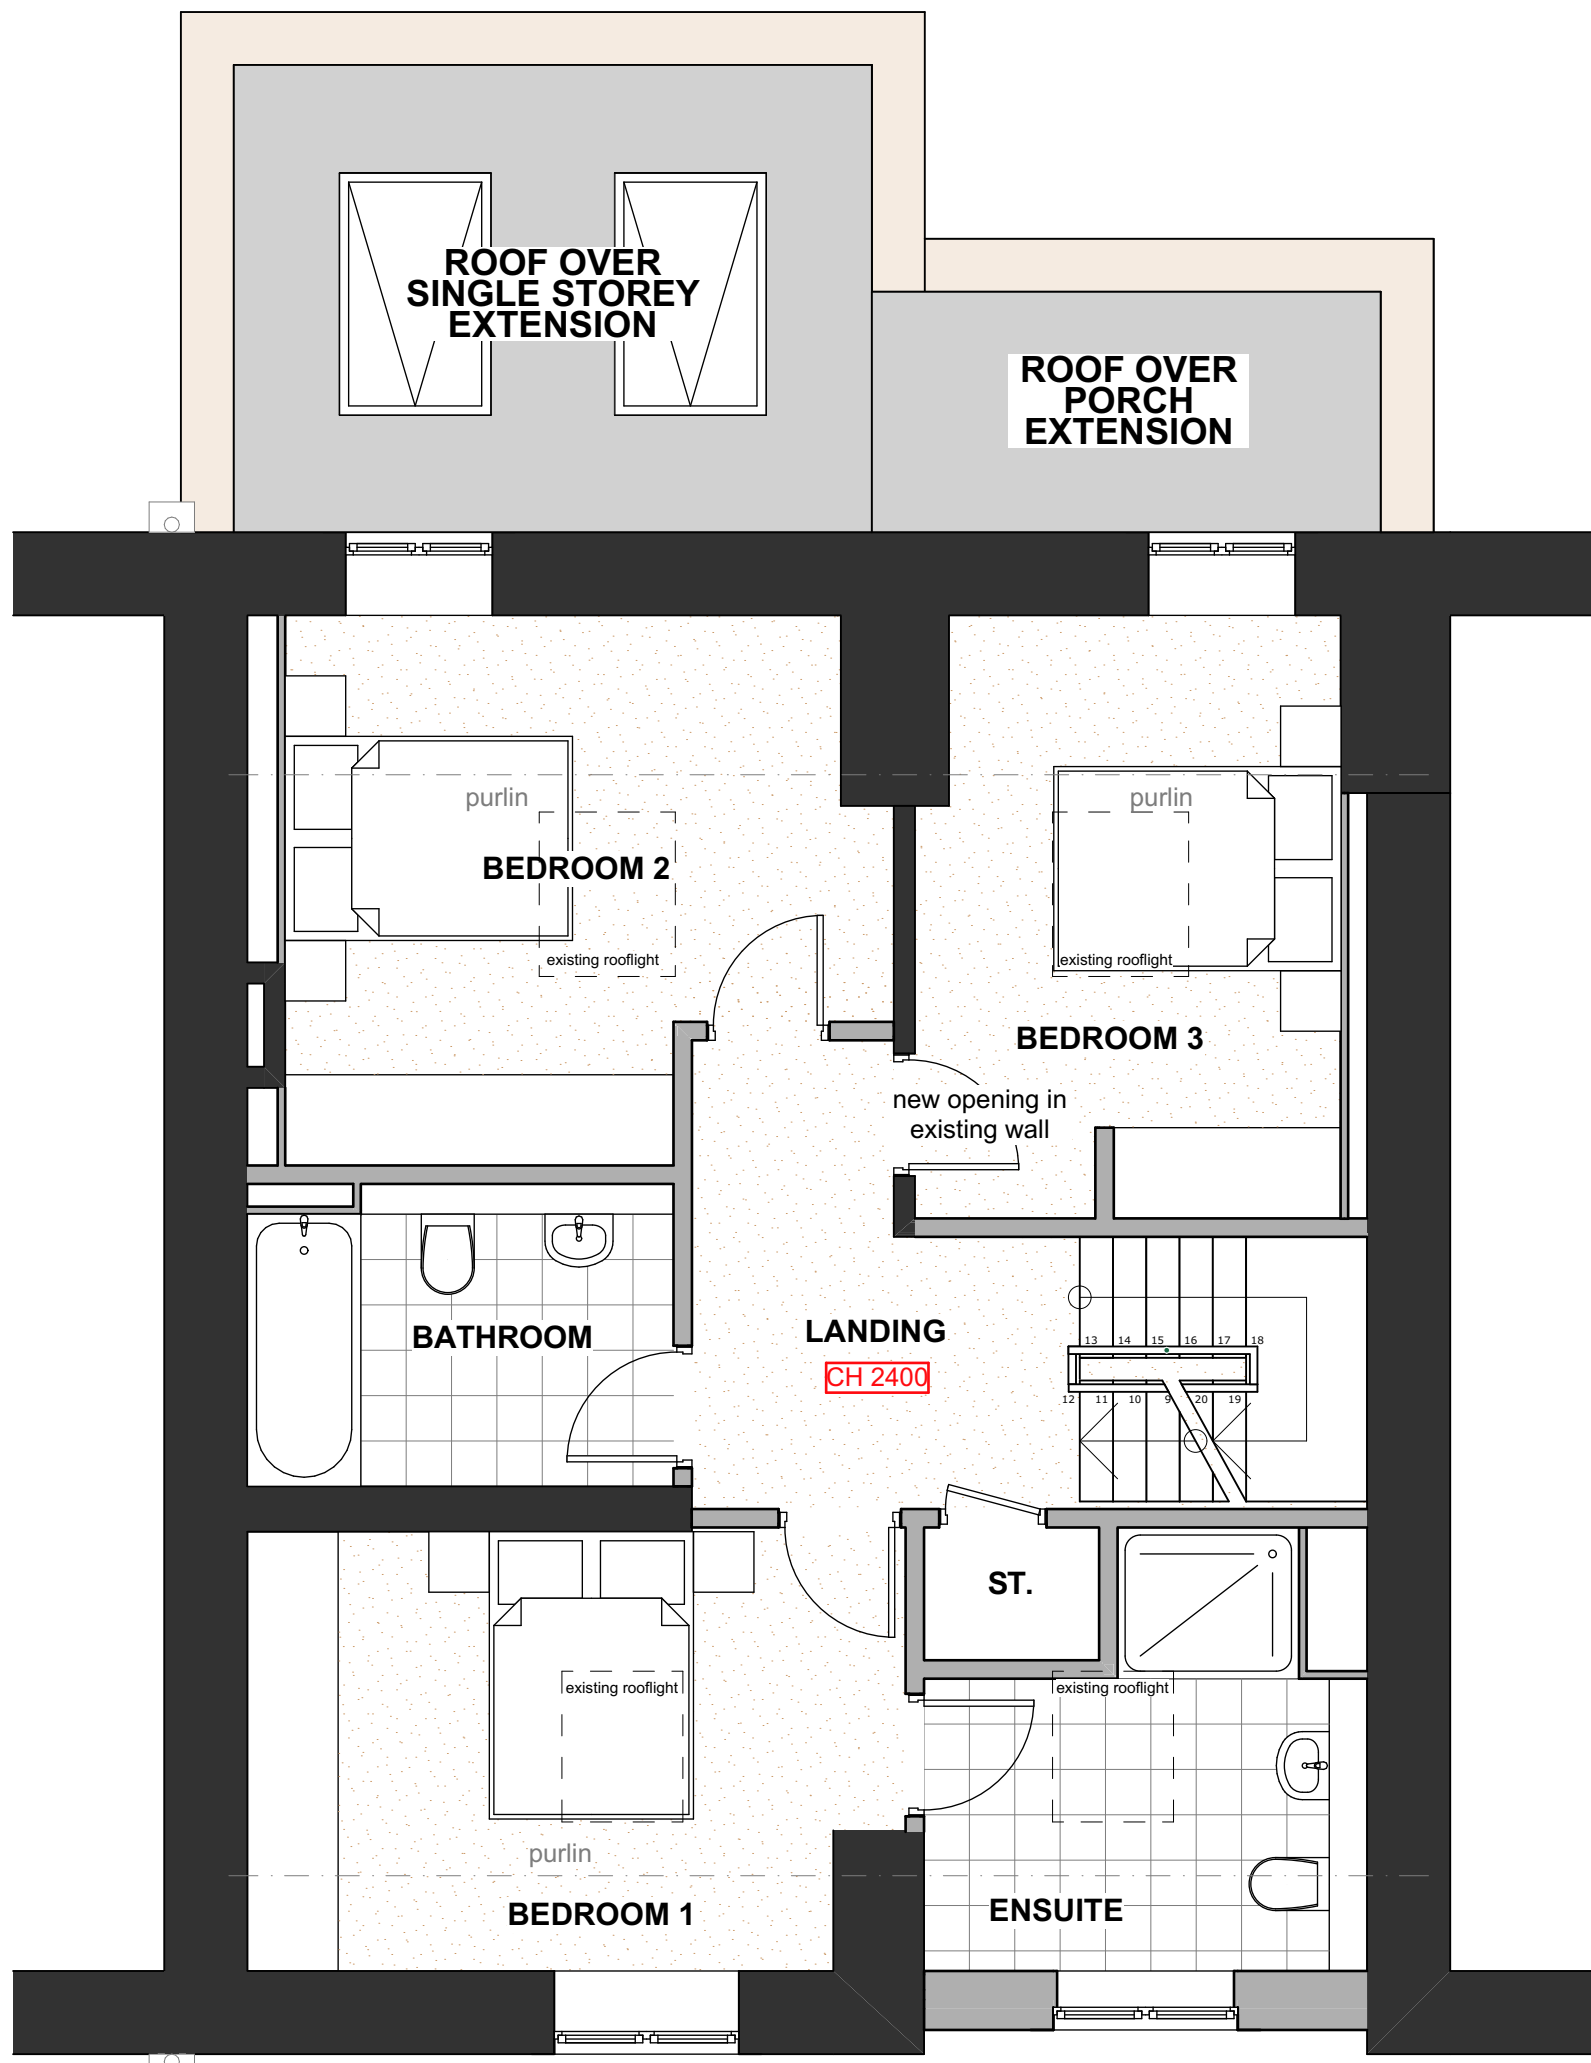

proposed first floor - OPT 2
1:50

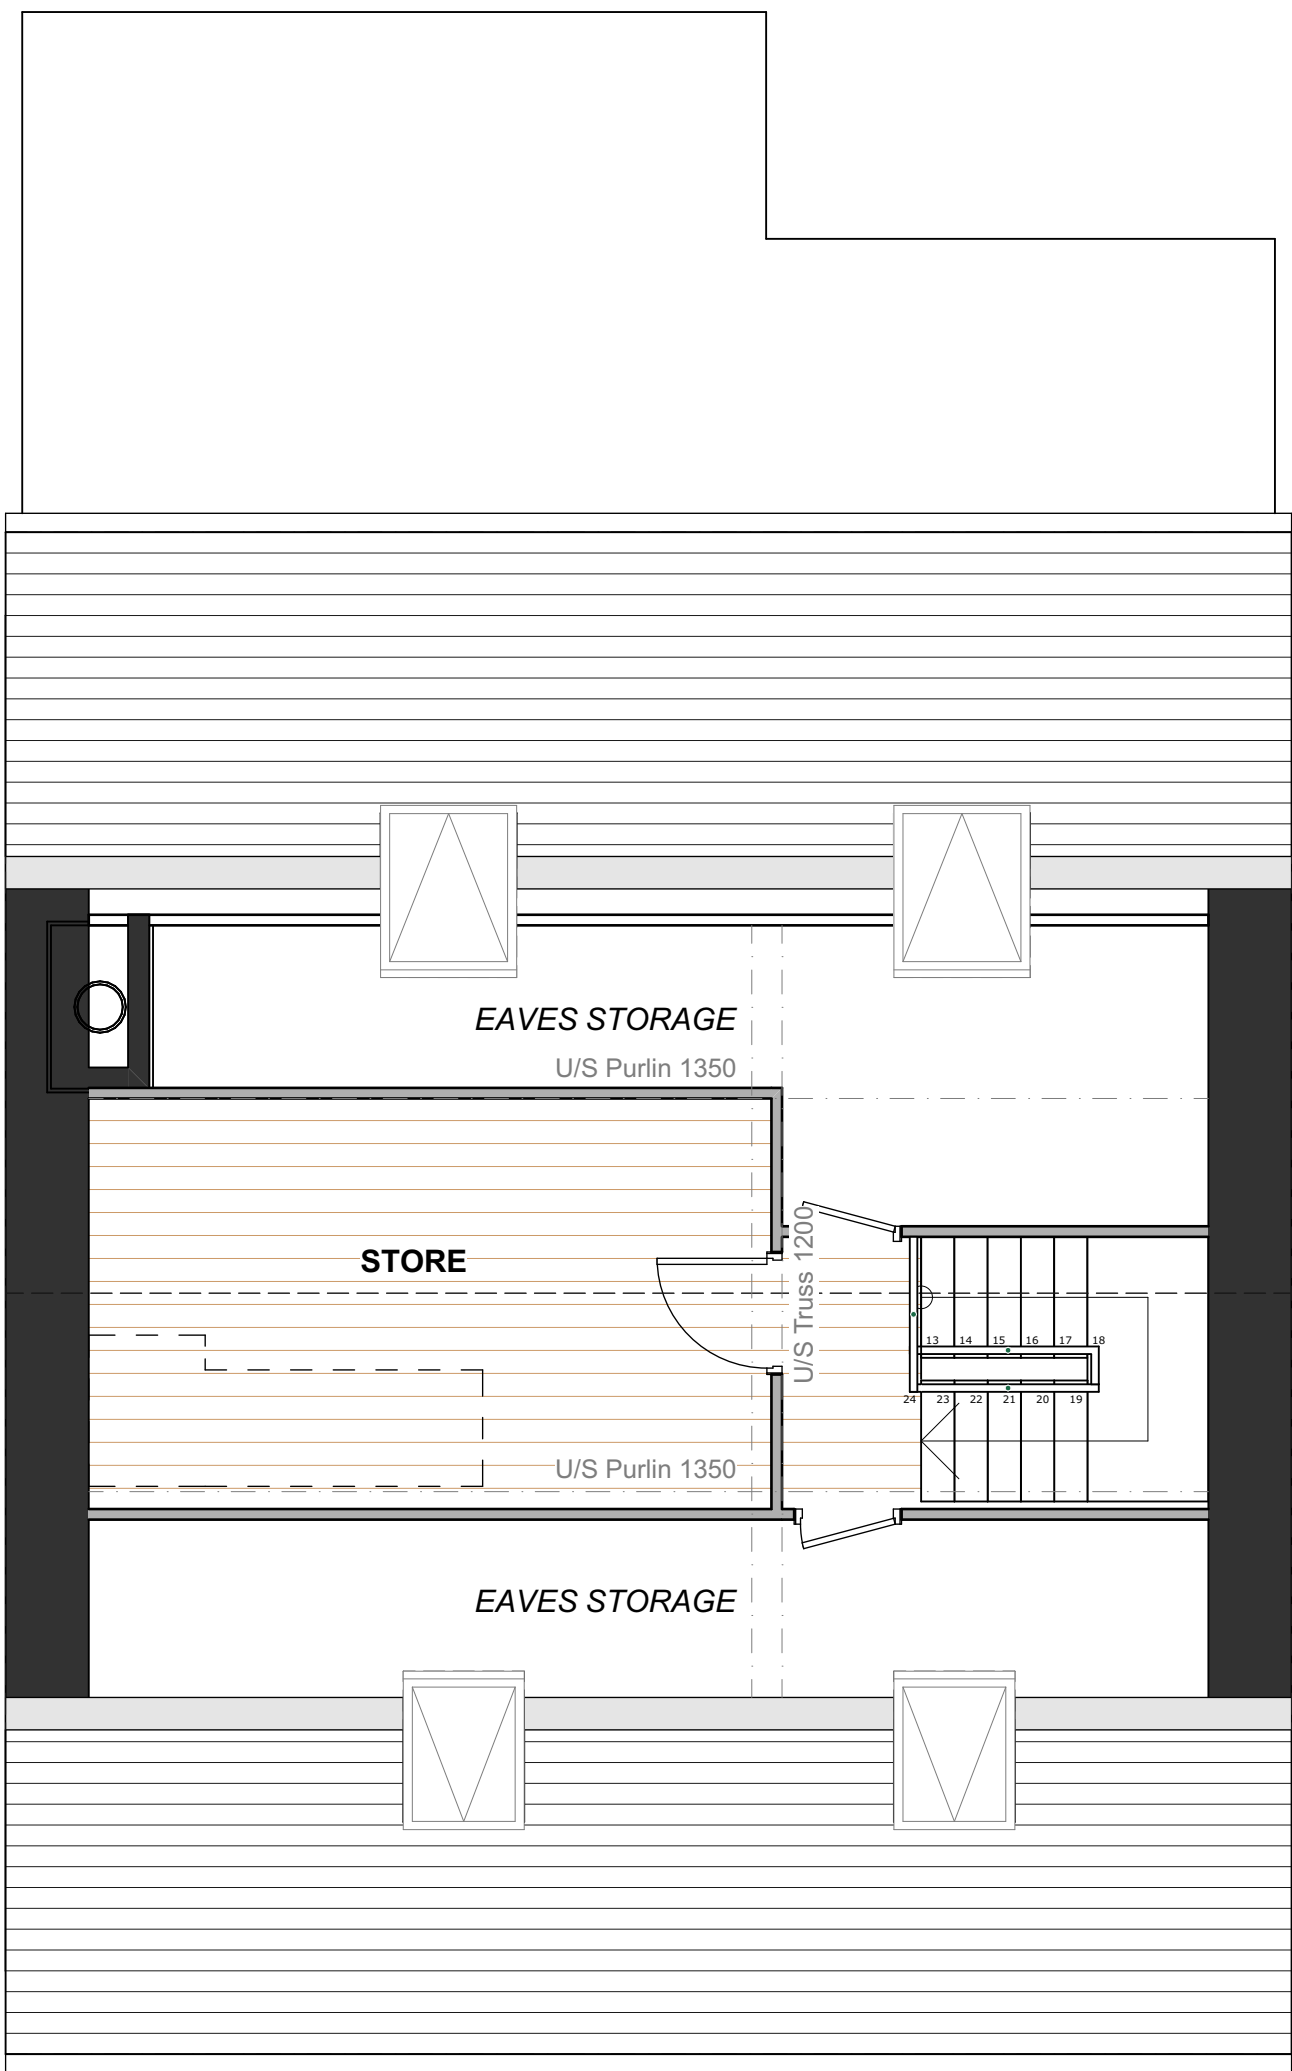

proposed roof - OPT 2
1:50

