
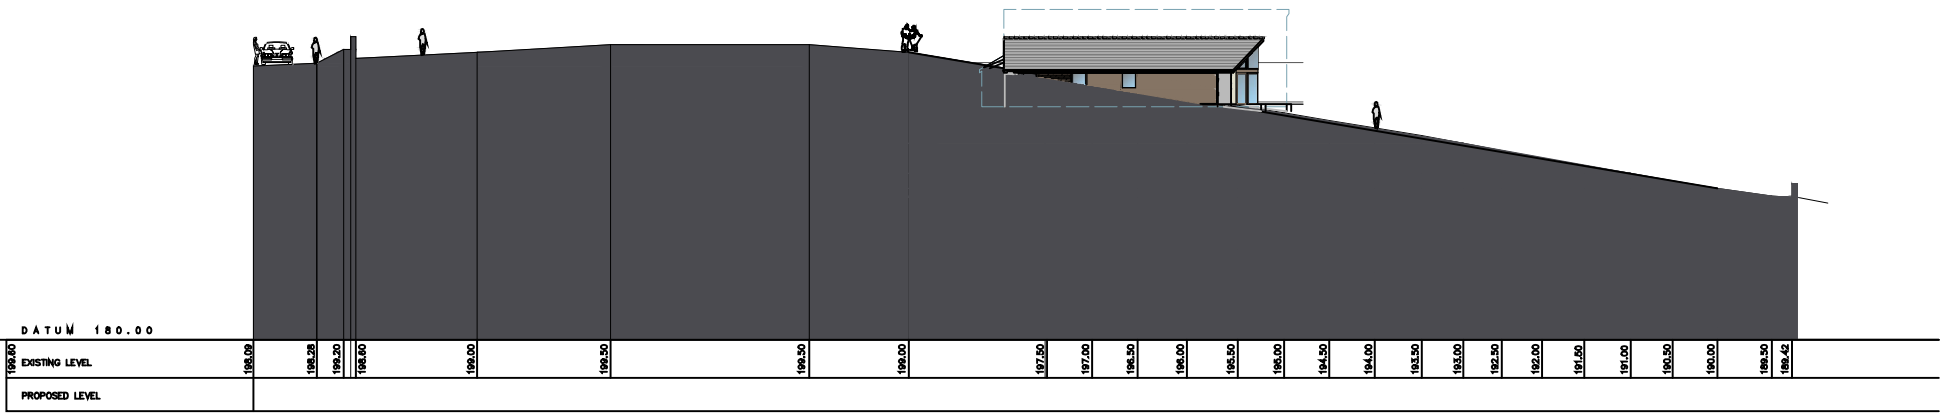
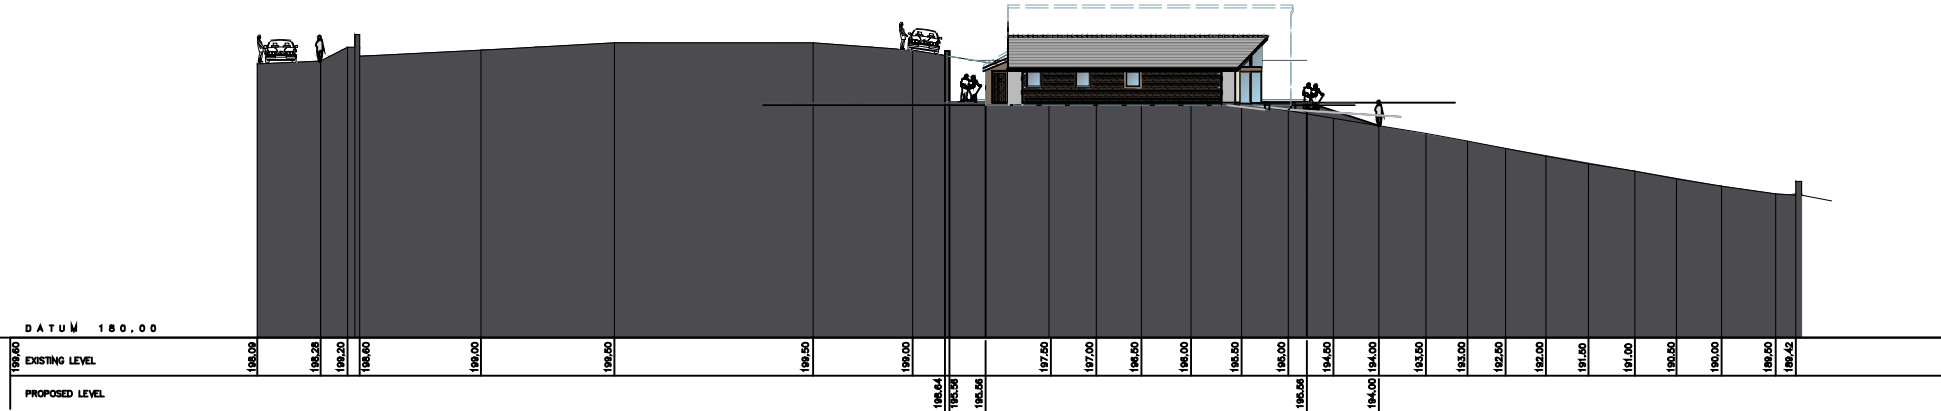


NOTES

THIS DRAWING IS TO BE READ IN CONJUNCTION WITH ALL OTHER DRAWINGS FOR THIS PROJECT. ALL LEVELS AND DIMENSIONS ARE TO BE CHECKED ON SITE BY THE CONTRACTOR, PRIOR TO PLACING ORDERS OR COMMENCING ANY OF THE RELEVANT WORKS. ALL DIMENSIONS ARE IN MILLIMETRES UNLESS STATED OTHERWISE. ANY DISCREPANCIES BETWEEN THE INFORMATION SHOWN ON THE PLAN AND THAT FOUND ON SITE ARE TO BE REPORTED TO THE DESIGNER IMMEDIATELY.

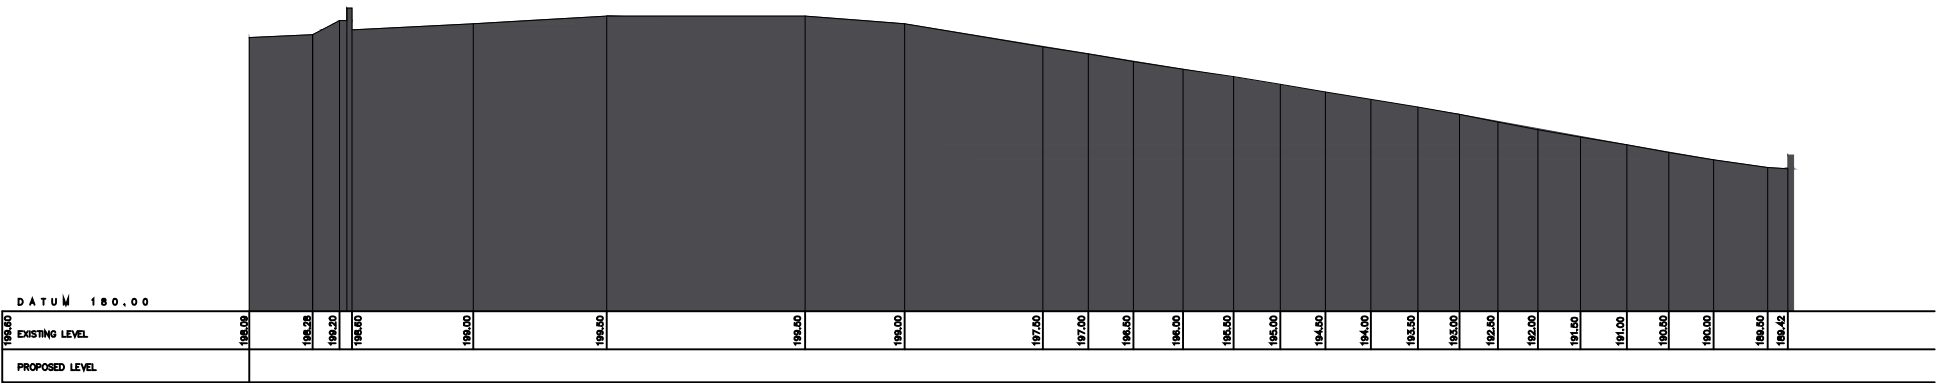

- C 08.05.26 units lowered (FFL) to suit LIVA and Landscape Plan
- B 09.12.25 1 Units omitted and height reduced further for LPA
- A 25.07.25 Units moved Westwards to suit LA Planners comments

Rev.	Date	Description
------	------	-------------

A.L.H. Design Services
Barley Cottage, Brewery Street, Longridge, Lancs
PR3 3NB, Tel & Fax : (01772) 785719

Client

Mr S. Forshaw,
Bolton Fold Farm,
Preston Road,
Alston,
Nr Preston, Lancs, PR3 3BN

Job/Scheme Title

ERECTION OF 2 No OF HOLIDAY CABINS

Drawing Title

EXISTING AND PROPOSED SITE SECTIONS

Job/Scheme Number		Drawing Number	
0 7 7 1 / 9 3		Drawing No 1 5 C	
Scale	Date	Drawn	Checked
1/500th	July25	a.t.l-h.	