


Boundary Treatment Note

Existing stone boundary walls to be retained, repaired and made good where present. Repairs to be carried out using natural stone to match the existing walling.

All other areas requiring new boundary treatment to be enclosed with timber post and rail fencing, installed in accordance with the detail below.

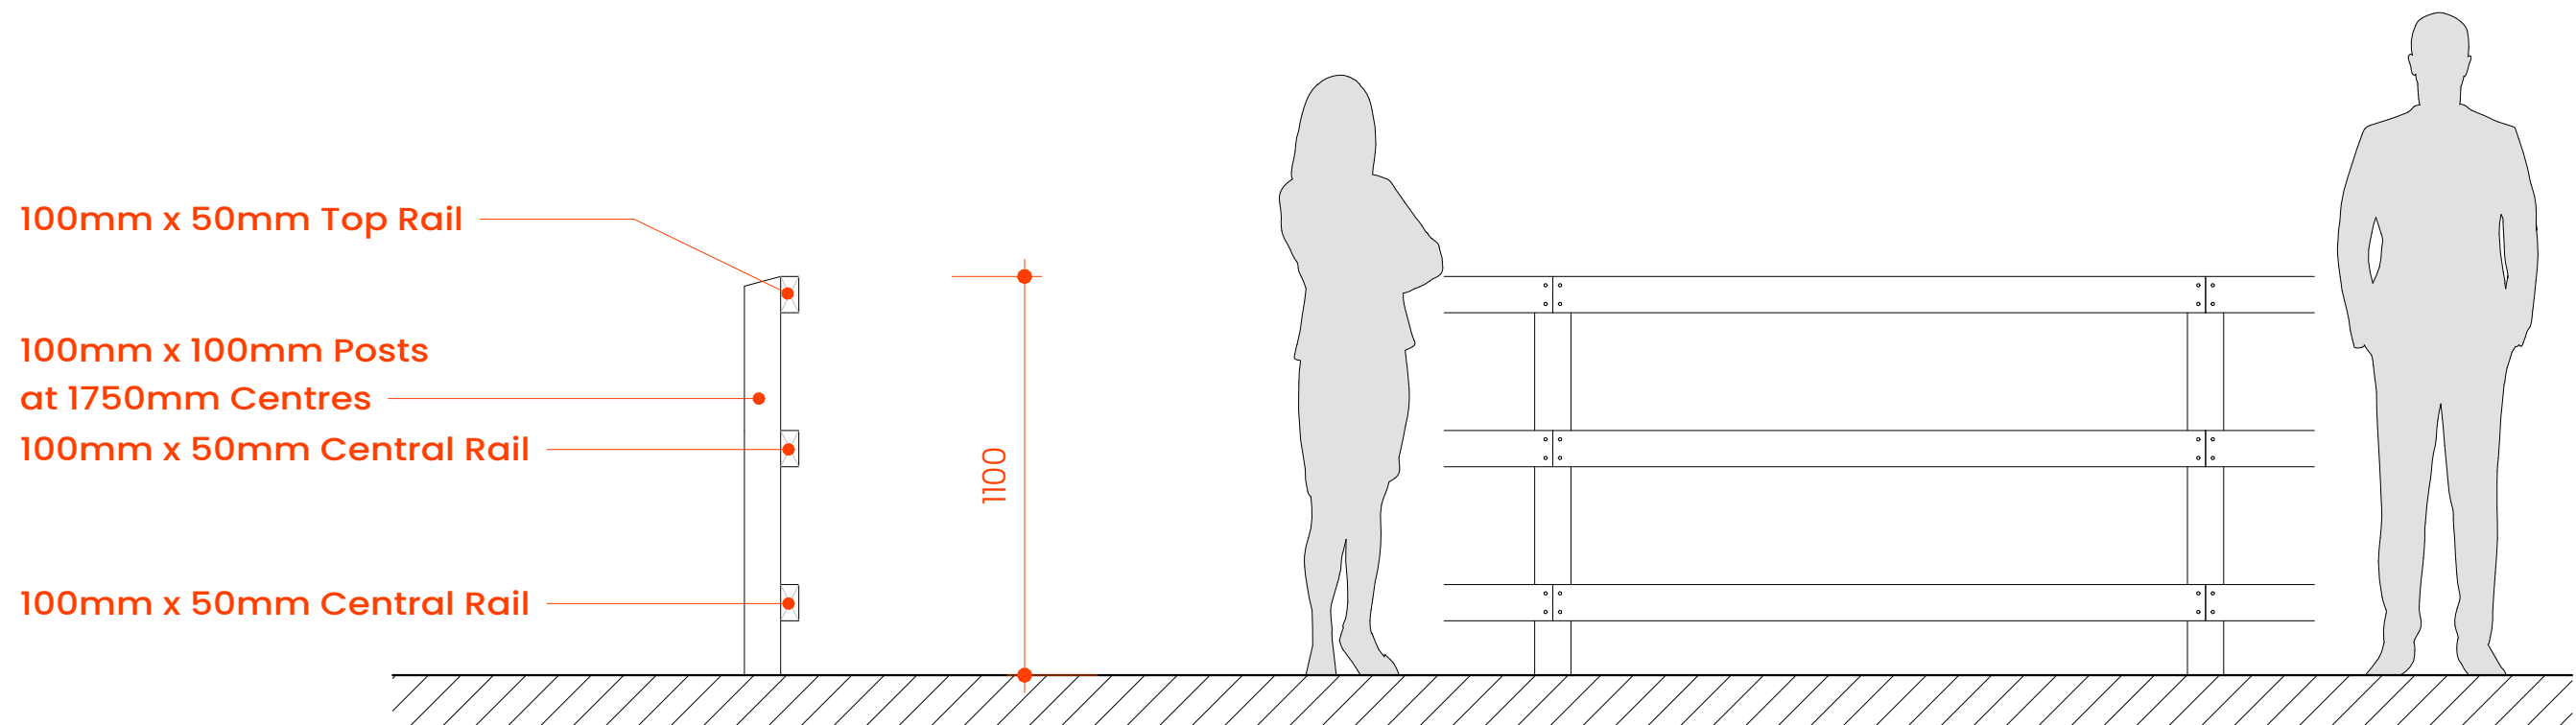

1 PROPOSED BOUNDARY FENCING

SCALE: 1:20



T: 01200 420 866
M: 07950 754 564
E: info@habitat-architecture.co.uk
clitheroe, lancashire
BB7 2RW
www.habitat-architecture.co.uk

Project no. HA1102
PHYNIS FARM, CATLOW ROAD,
SLAIDBURN, CLITHEROE, BB7 3AQ

Client: JOHNSTONE

Rev.	Remark	Date

Document date:
01/06/2026
Document stage:
PLANNING
Drawn by: RH
Checked by: RH

Sheet name:
PROPOSED BOUNDARY
TREATMENT
PL4.02
Sheet size A3