



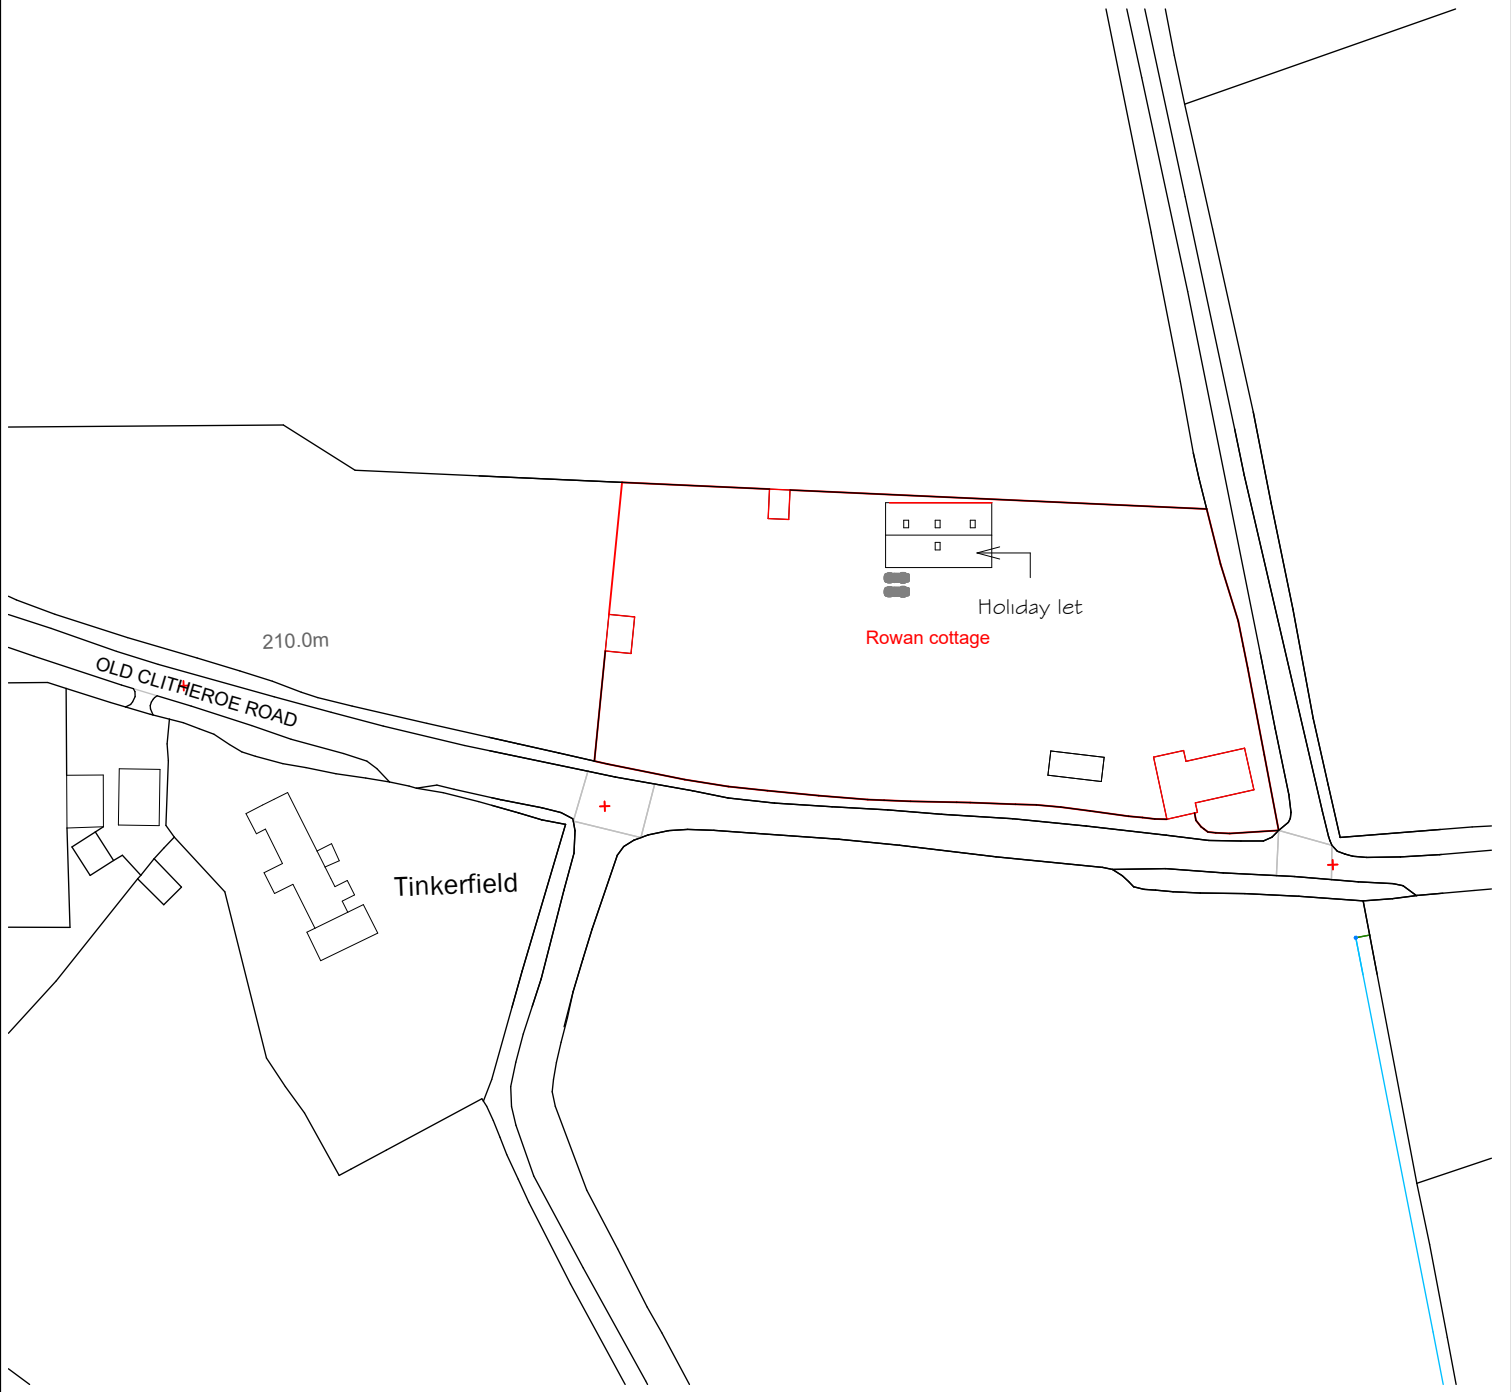

LOCATION PLAN

1

1 : 1250

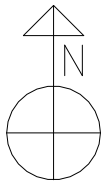

Peter Hitchen Architects		PROJECT ADDRESS: Rowan Cottage Old Clitheroe Road Hurst Green	CLIENT Simon Livesey			
			Date 29/05/2026	Project Number PHA/1147	Scale (@ A4) 1 : 1250	REV
Code	Status	SHEET PROPOSED LOCATION PLAN	Drawn by OSJ	DRAWING NUMBER A0.1		
SUITABILITY DESCRIPTION	PURPOSE OF ISSUE		Checked by PH			