


Site Location Map

1 : 2500

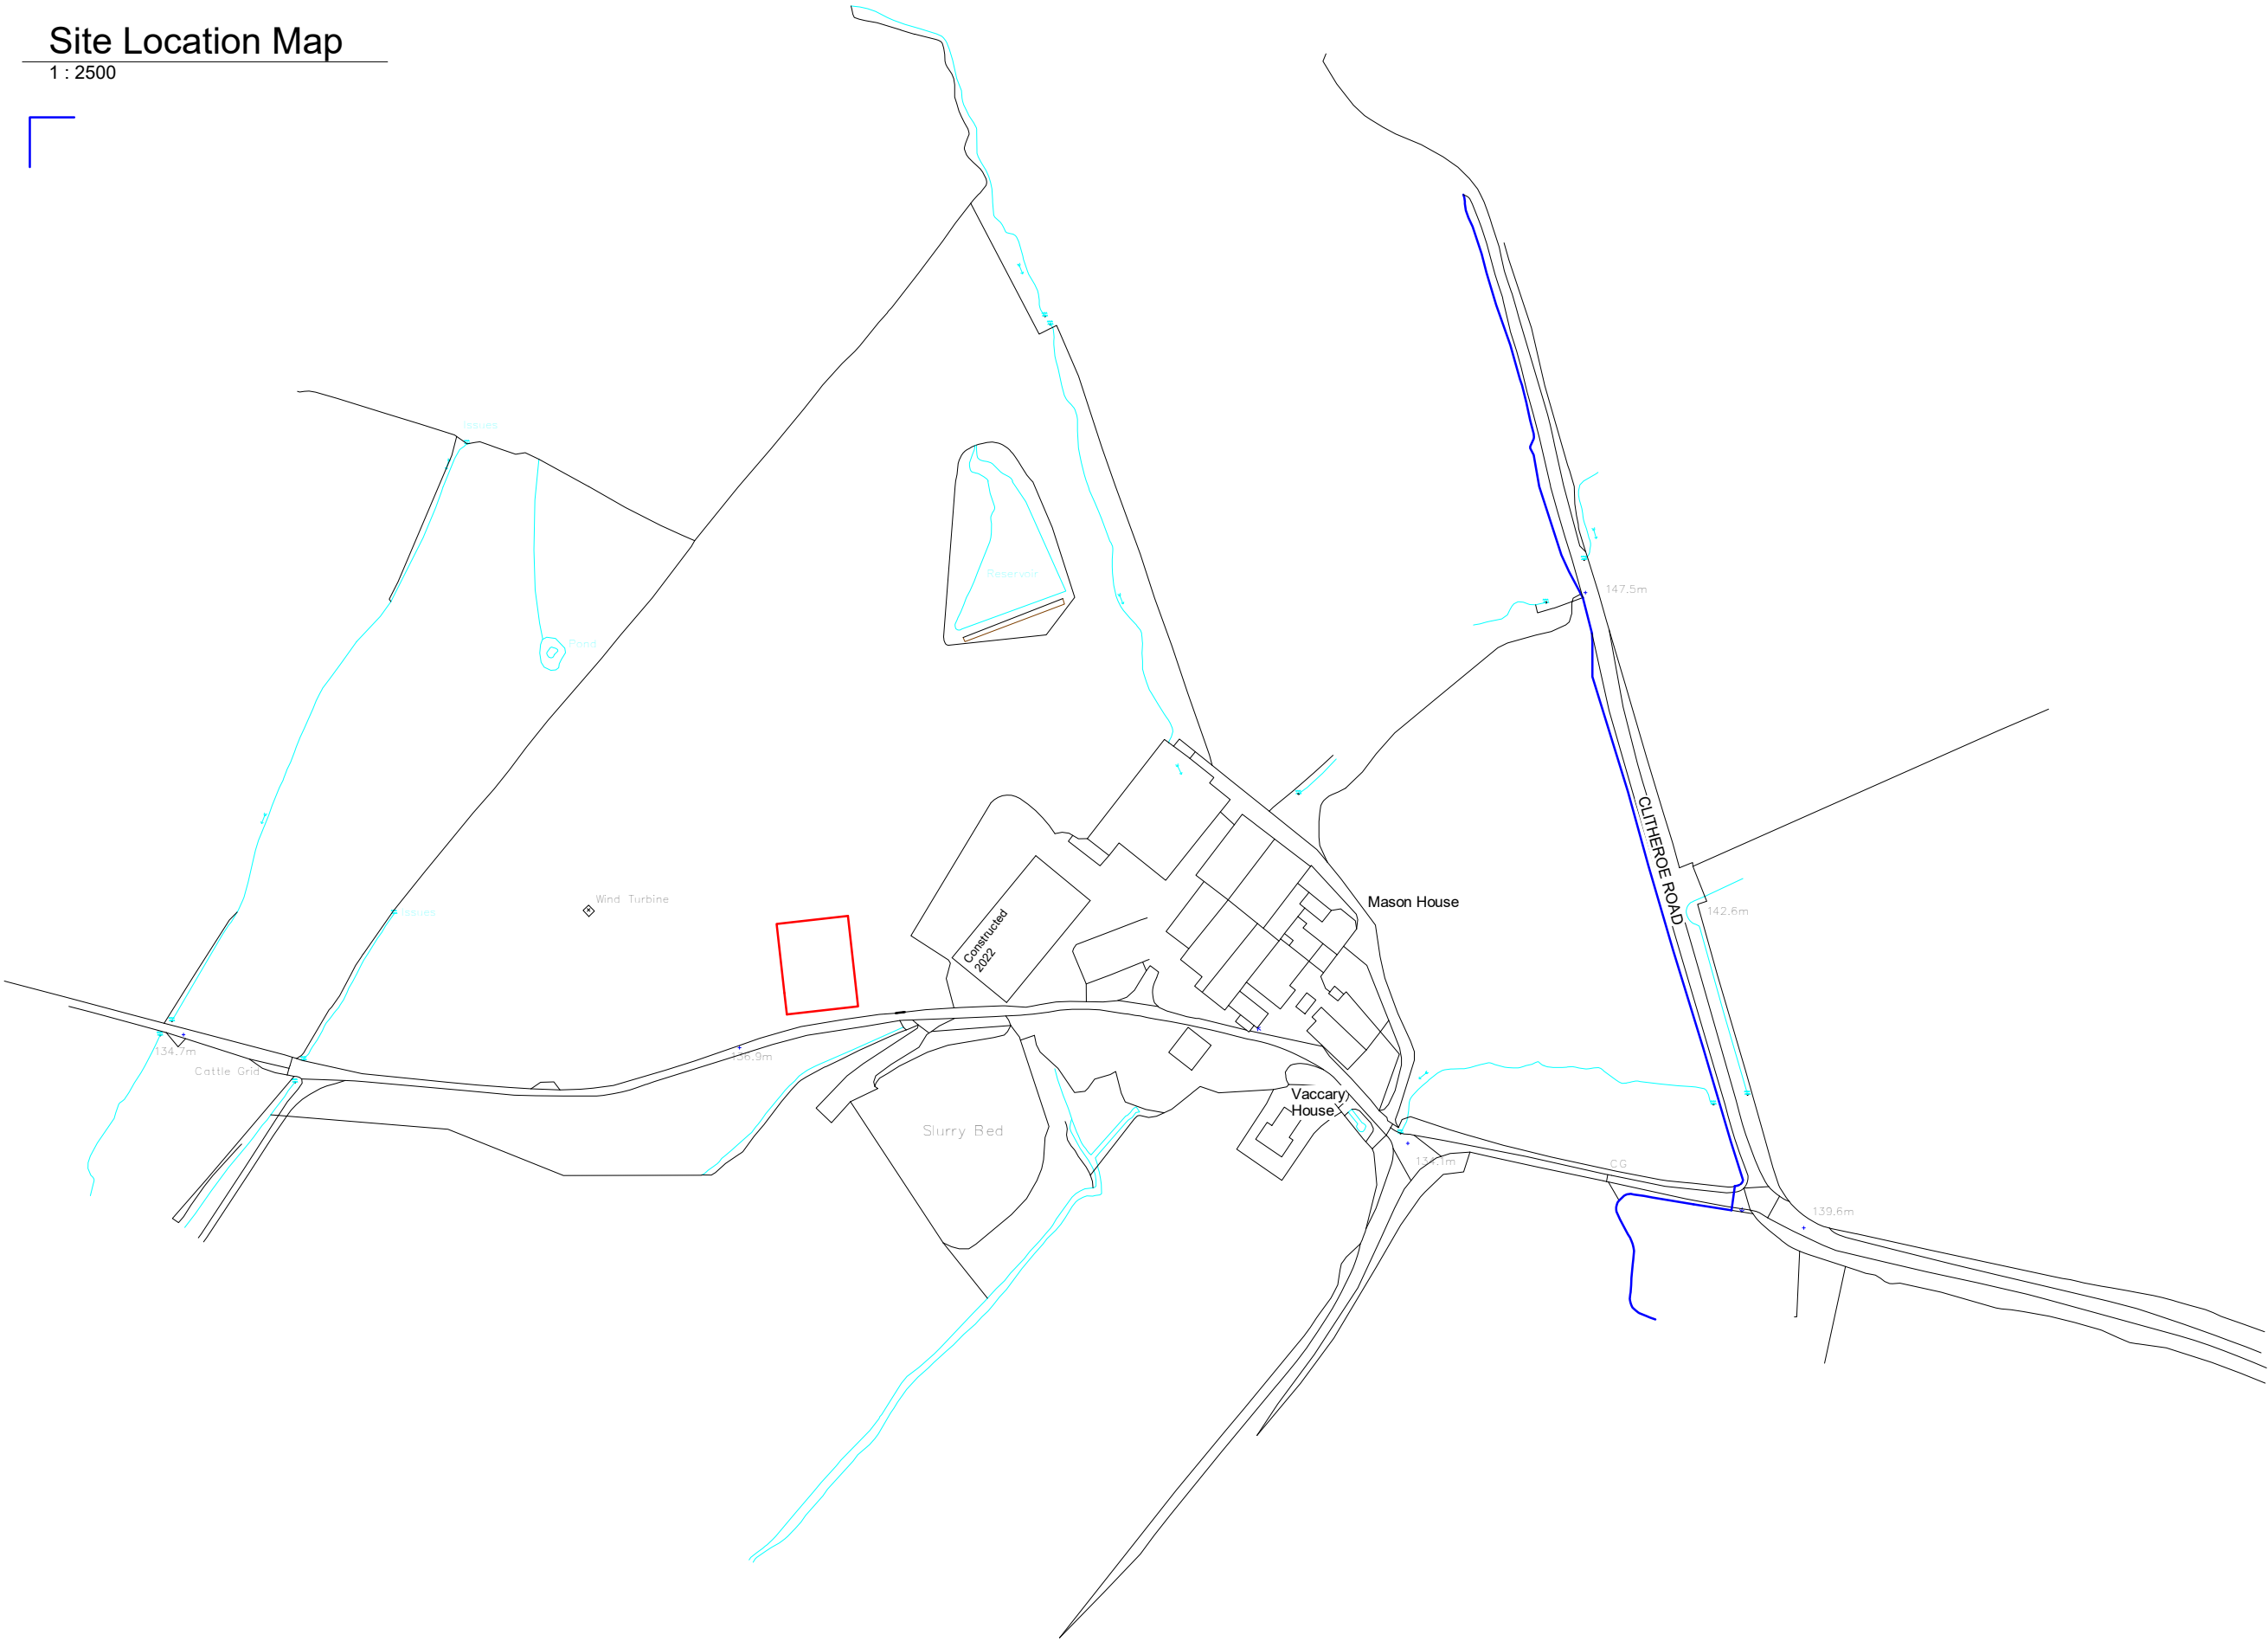

CLIENT:		J & S Hartley
PROJECT:		Agricultural Building
PROJECT ADDRESS:		Land at Mason House Farm, Clitheroe Road, Bashall Eaves, BB7 3DD
DRAWING TITLE:		SITE LOCATION PLAN
DRAWN BY:		KH
Rev:	R00	Rev. DATE:
DATE:	13.03.2026	
SCALE@A3:	1:2500	
DRAWING No:		MHF-R00-PR-101

