


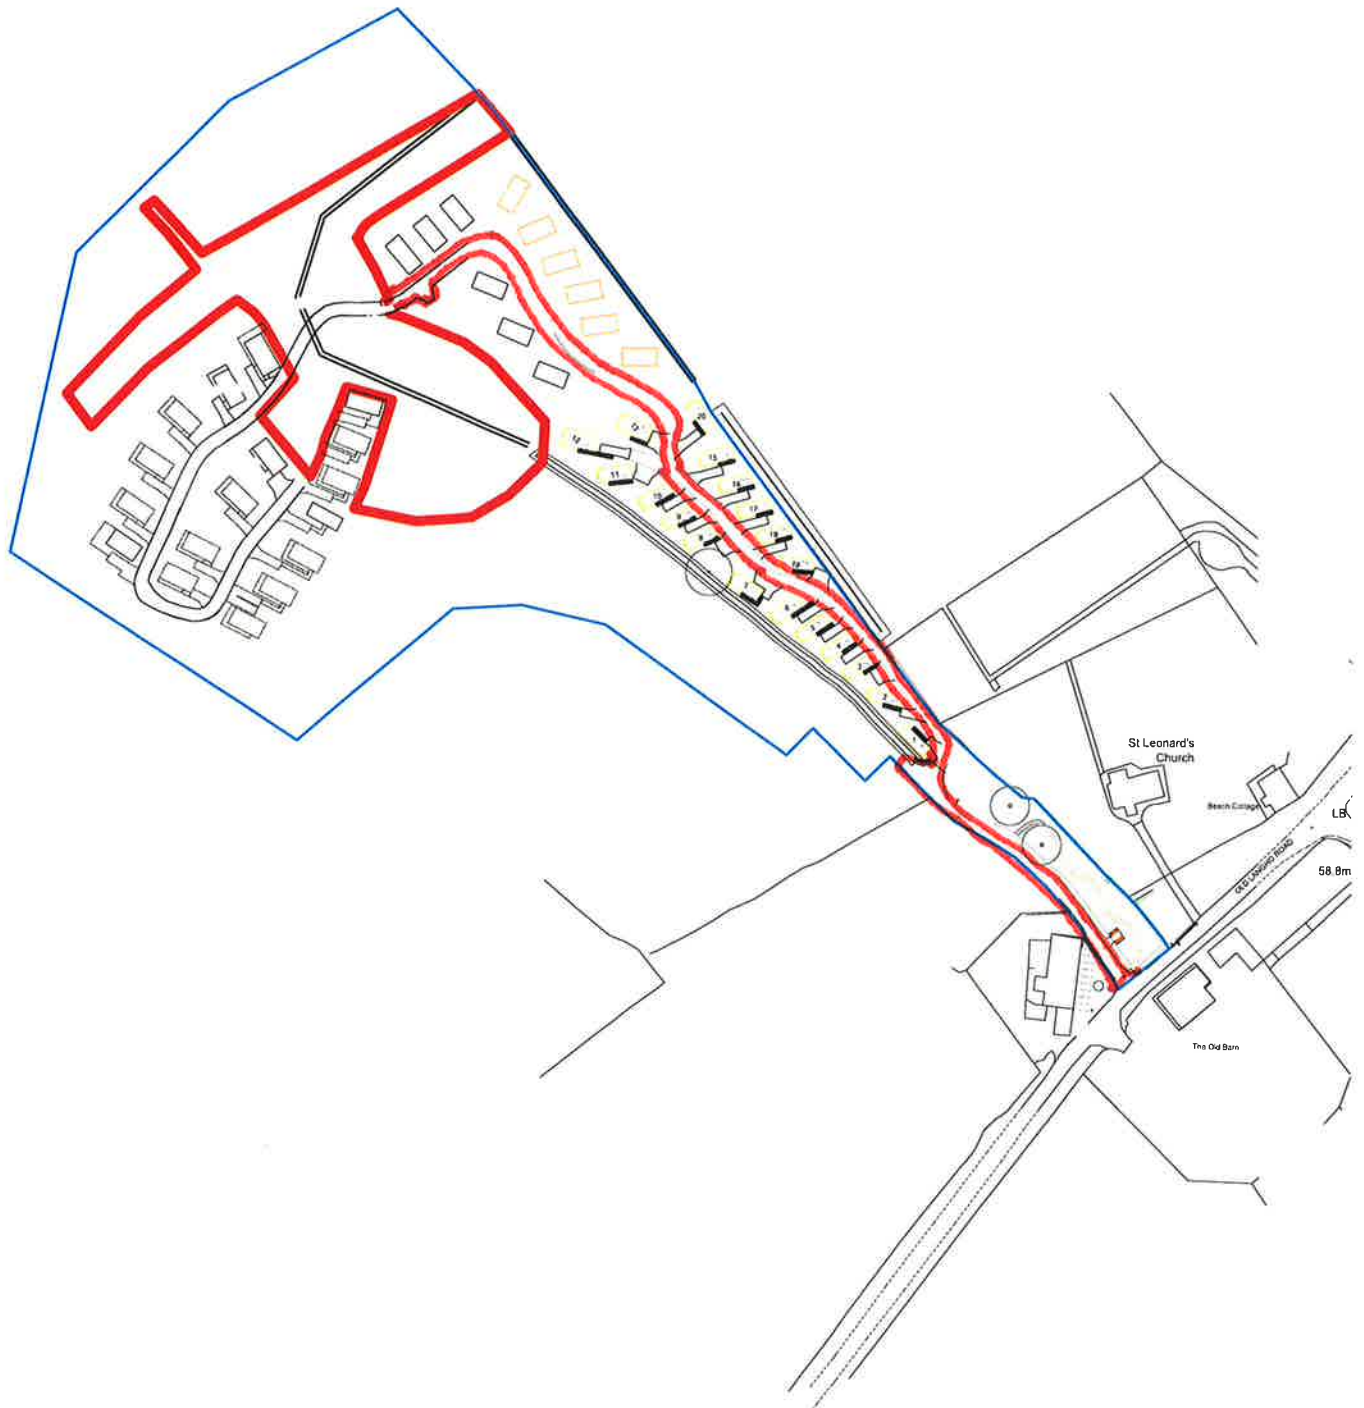

Title: Ribble Valley View Holiday Park
Brockhall Village
Langho

Existing Location Plan

Client: Ribble Valley View

Project No: SIMPS-01F Dwg 01

Scale: 1:2500 @ A4

Date: 22.05.26

Drawn: EP

Amendments:

Notes:
All work is to be carried out to the latest current British standards Codes of Practice and recognised working practices. All work and materials should comply with Health and Safety legislation and to be approved by the Local Authority Planning / Building Control Officer.
All dimensions are in millimetres unless where explicitly shown otherwise. The contractor should check and clarify all dimensions as work proceeds and notify the design team of any discrepancies. Do not scale off the drawings, if in doubt ask.
Avalon Chartered Town Planning are not liable for work undertaken prior to Full Planning Consent and/or Building Regulations Approval



**BUILDING ELEMENTS
LTD**

Town Planning and Architecture

Duckpond Farm Cottage,
Moorgate Rd,
Barnoldswick,
Lancs, BB18 5SQ

M: 0797 658 7694