


9 Beech Drive,
Clitheroe,
Whalley,
Lancashire
BB7 9RA

OS MasterMap 1250/2500/10000 scale
Thursday, June 11, 2026, ID: MPMBW-01282617
www.blackwellmapping.co.uk

1:500 scale print at A4, Centre: 372207 E, 437438 N

© Crown Copyright Ordnance Survey. Licence no.
100041041

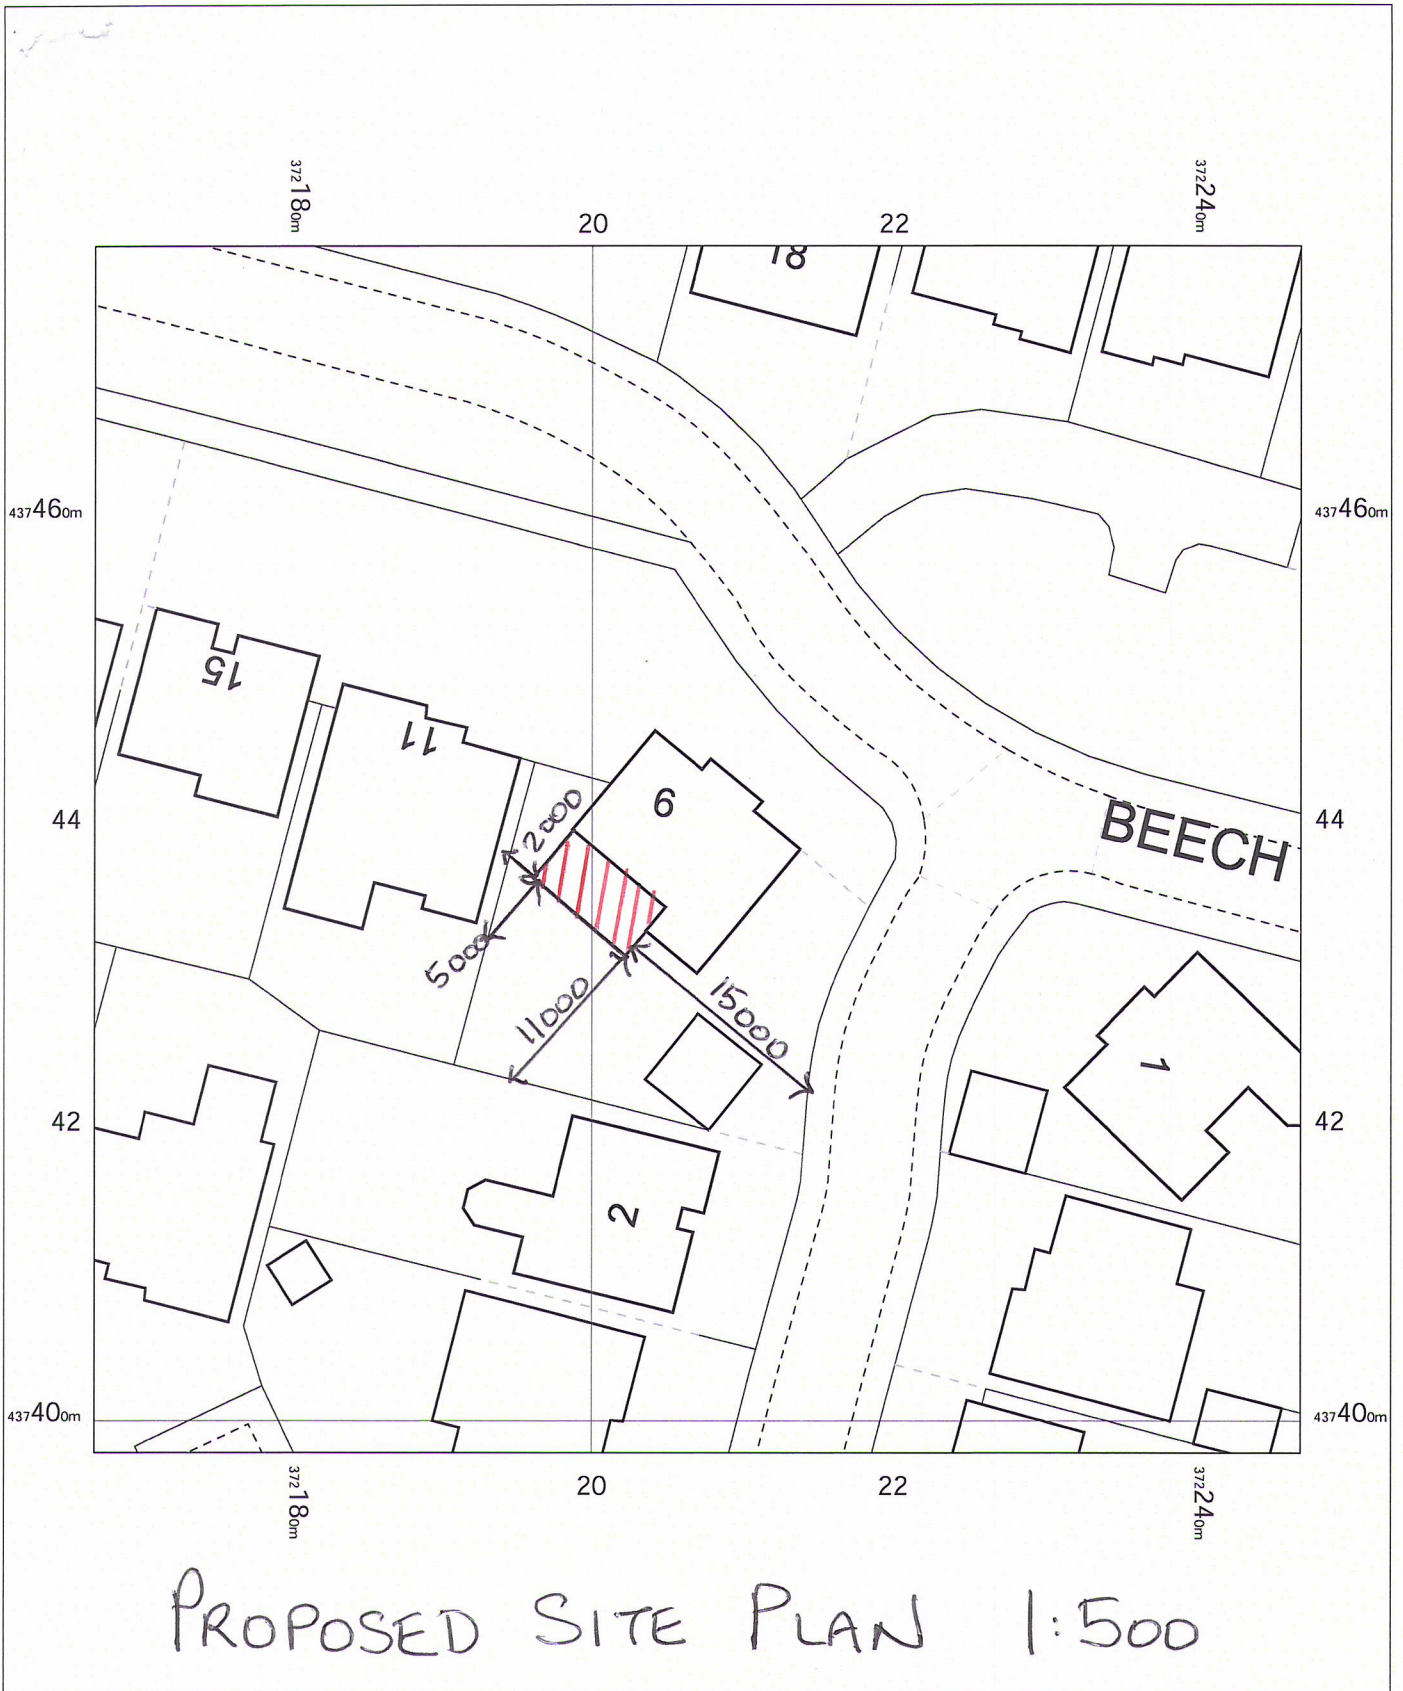

BLACKWELL'S
MAPPING SERVICES
PERSONAL & PROFESSIONAL MAPPING
www.blackwellmapping.co.uk

TEL: 0800 151 2612
maps@blackwell.co.uk