



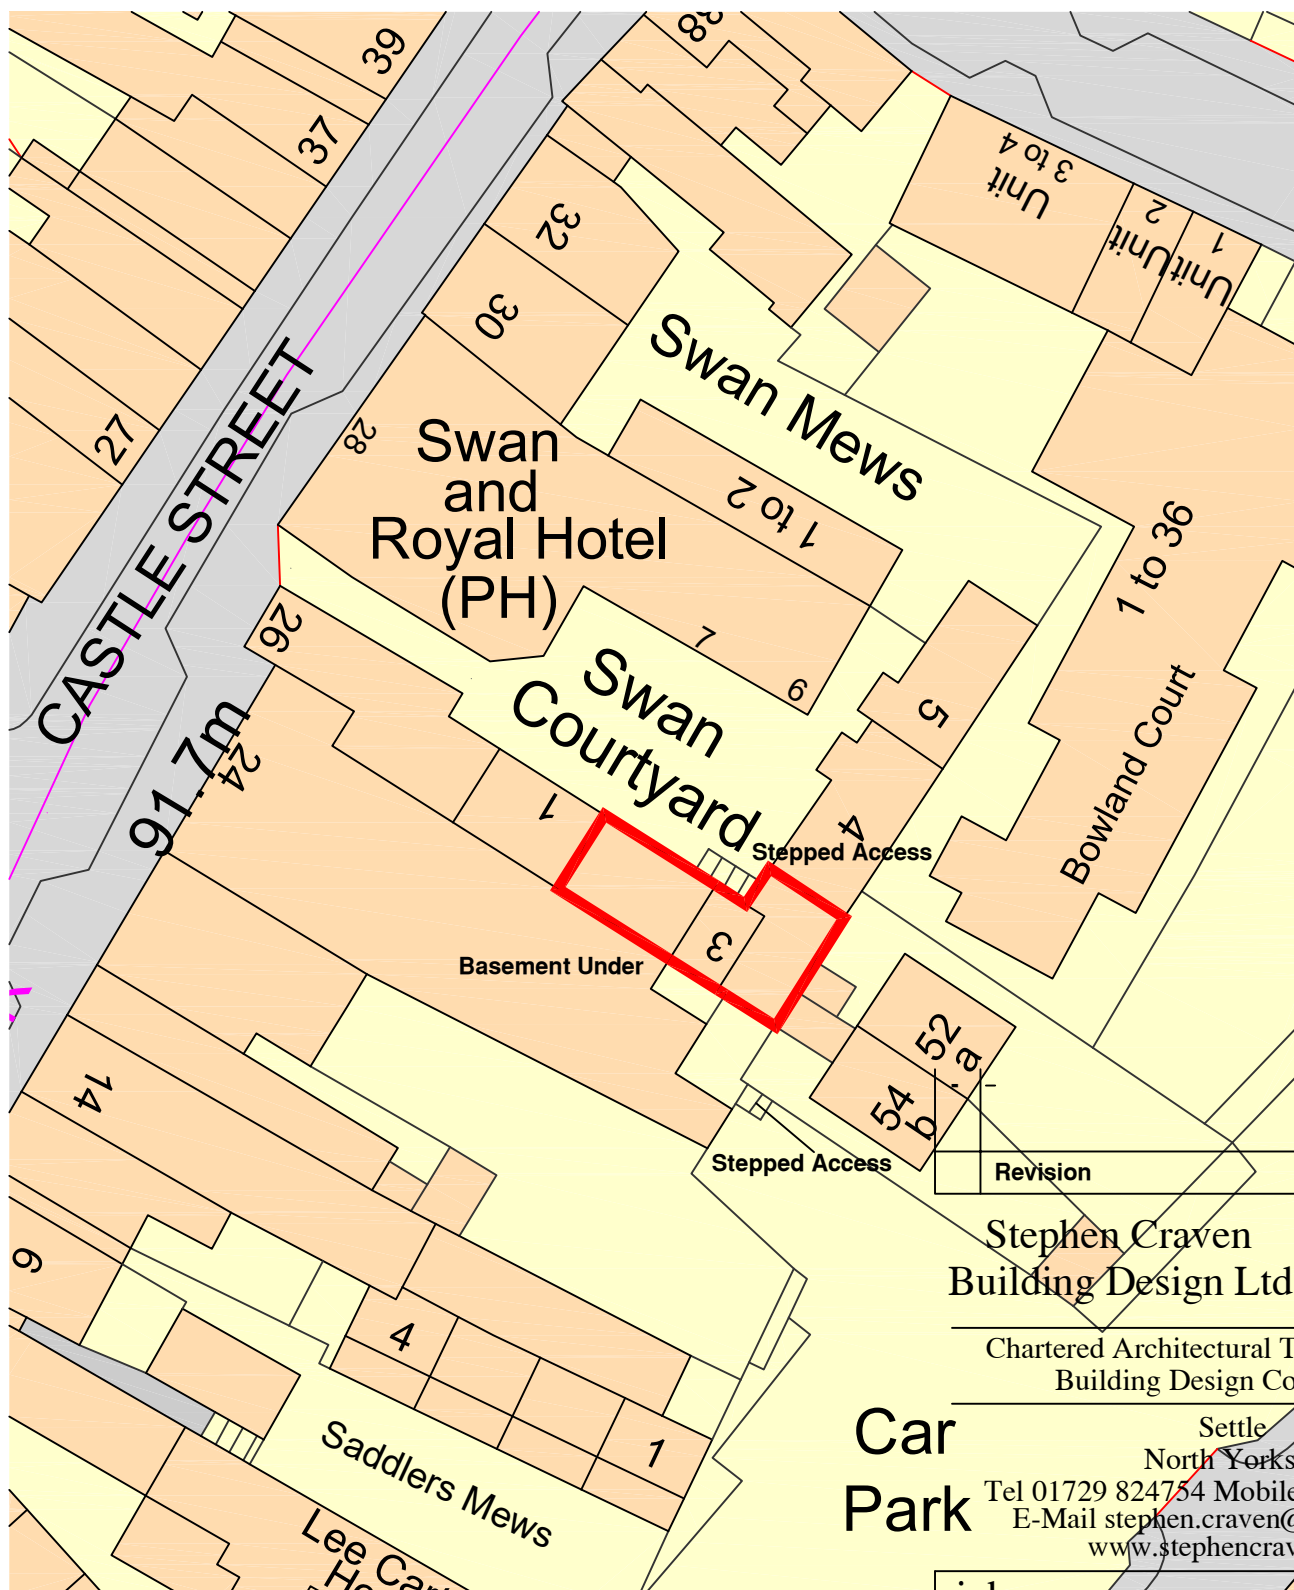

Stephen Craven
Building Design Ltd

Chartered Architectural Technologist and
Building Design Consultant

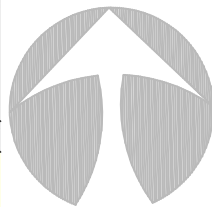

Car
Park

Settle
North Yorkshire

Tel 01729 824754 Mobile 07763 766702
E-Mail stephen.craven@tiscali.co.uk
www.stephencraven.org

job:

Proposed Restaurant & Bar
3A Swan Courtyard
Clitheroe
BB7 2DQ

client:

Mr L Nuttall

drawing:

Block Plan

scale:

1:500 @ A4

date:

05/26

drawn:

smc

job no:

30/2026

drawing no:

04

A