



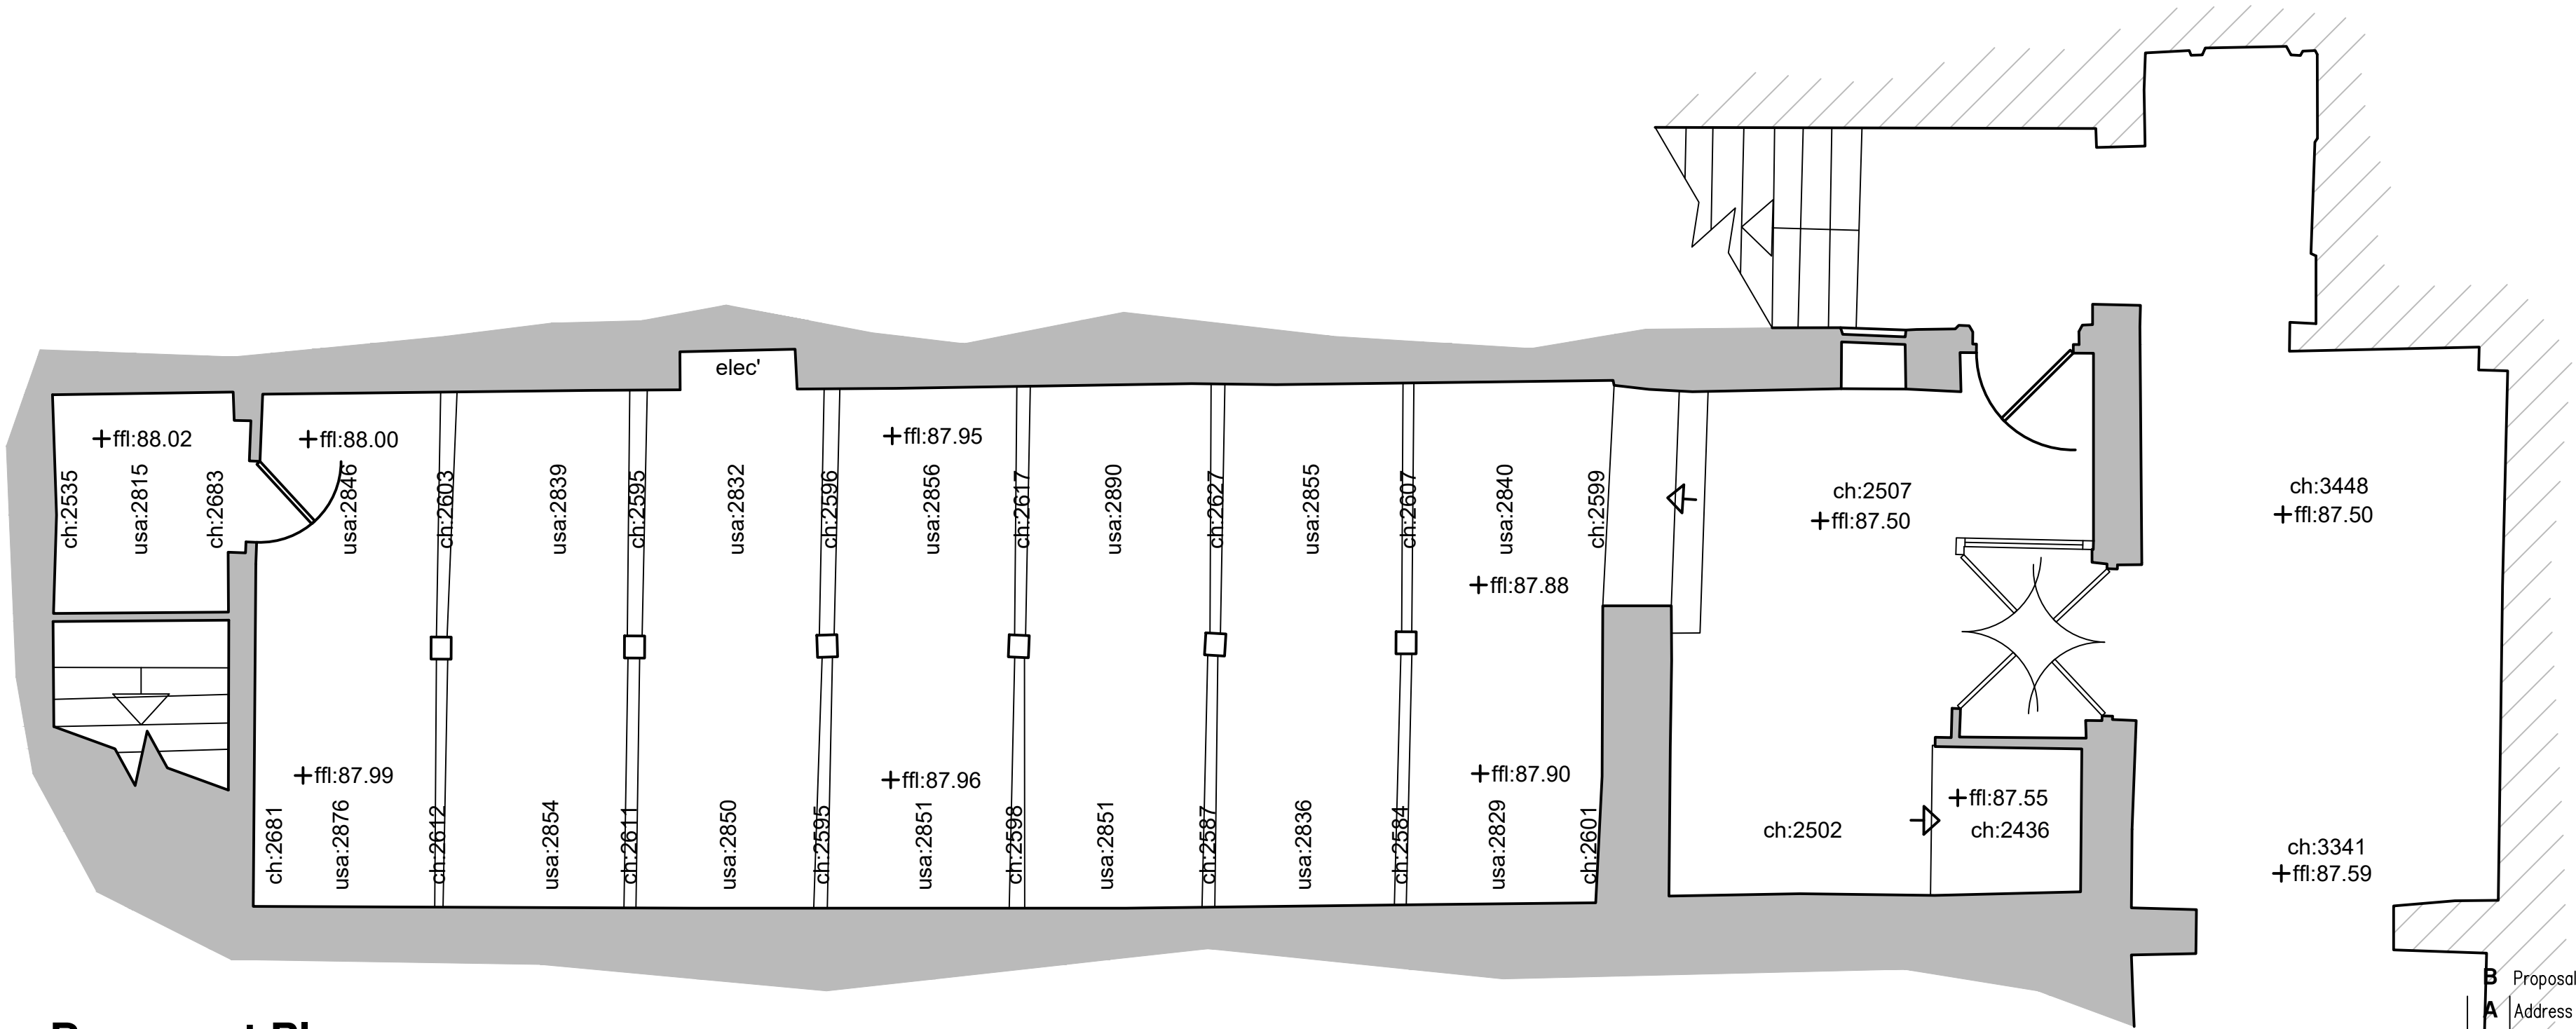

Basement Plan

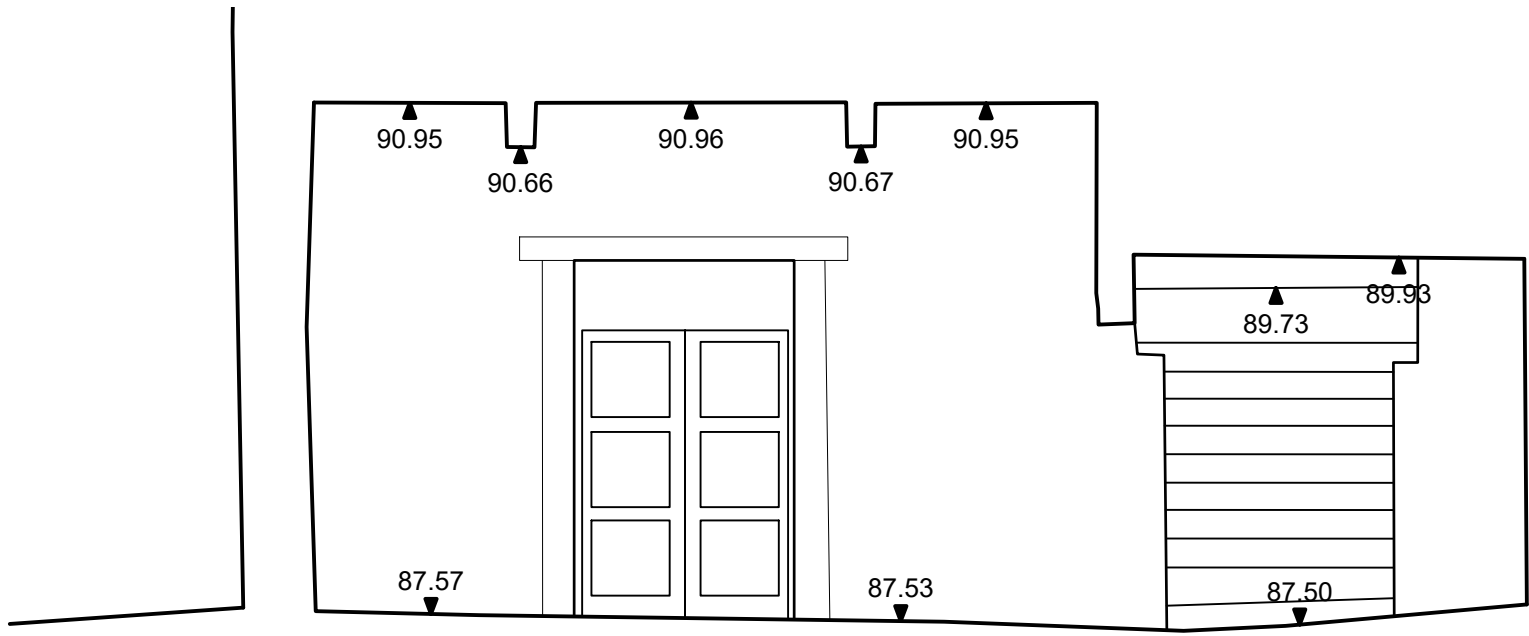

Entrance Elevation

B	Proposal changed	10.06.26
A	Address changed	-
Revision		Date

Stephen Craven
Building Design Ltd

**CIAT**
CHARTERED PRACTICE

Chartered Architectural Technologist and
Building Design Consultant

Settle
North Yorkshire
Tel 01729 824754 Mobile 07763 766702
E-Mail stephen.craven@tiscali.co.uk
www.stephencraven.org

job:
Proposed Restaurant & Bar
3A Swan Courtyard
Clitheroe
BB7 2DQ
client:
Mr L Nuttall

drawing:

Existing

scale: 1:50 @ A2	date: 05/26	drawn: smc
---------------------	----------------	---------------

job no: 30/2026	drawing no: 01	B
---------------------------	--------------------------	----------