



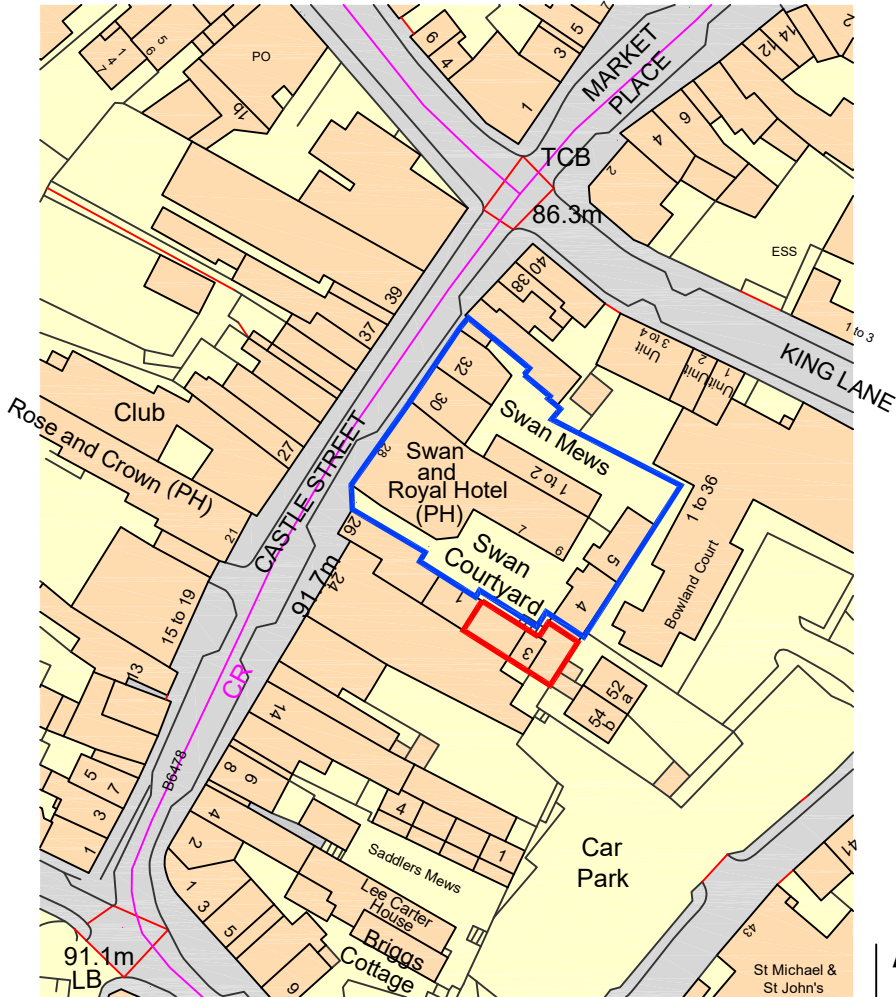

Ordnance Survey, (c) Crown Copyright 2026. All rights reserved. Licence number 100022432

A	Proposal changed	10.06.26
Revision		Date

Stephen Craven
Building Design Ltd

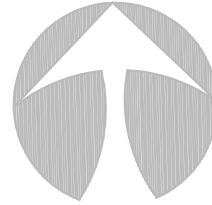

Chartered Architectural Technologist and
Building Design Consultant

Settle
North Yorkshire
Tel 01729 824754 Mobile 07763 766702
E-Mail stephen.craven@tiscali.co.uk
www.stephencraven.org

job: Proposed Restaurant & Bar 3A Swan Courtyard Clitheroe BB7 2DQ client: Mr L Nuttall		
drawing: Location Plan		
scale: 1:1250 @ A4	date: 05/26	drawn: smc
job no: 30/2026	drawing no: 03	A