

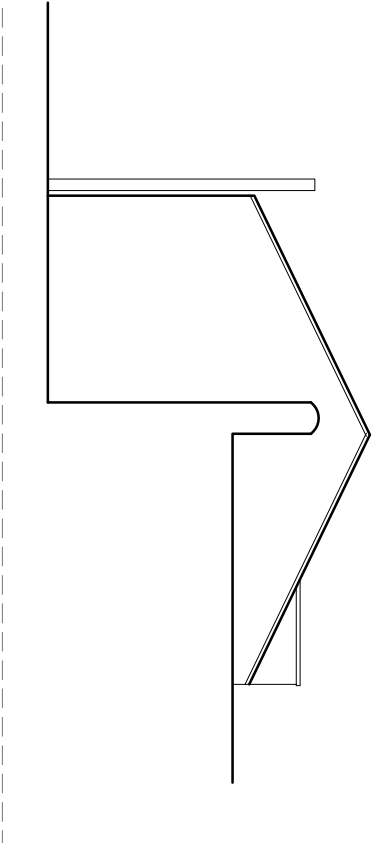


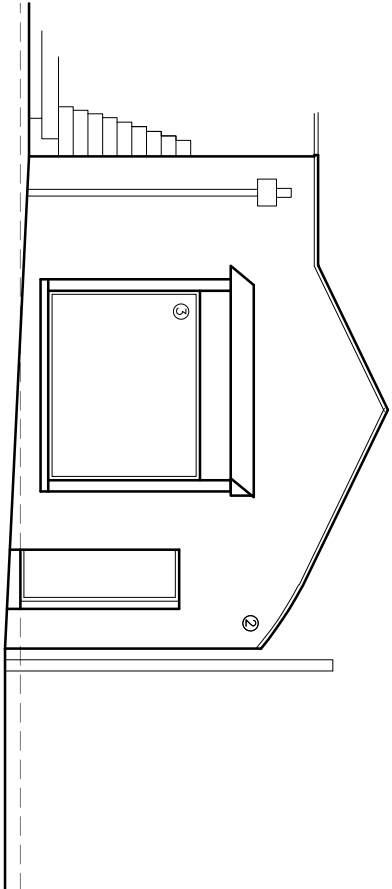


- MATERIALS KEY
1. NATURAL SLATE
 2. PEBBLE DASH RENDER
 3. TIMBER WINDOWS/DOORS

EXISTING FRONT (NE) ELEVATION

EXISTING REAR (SW) ELEVATION

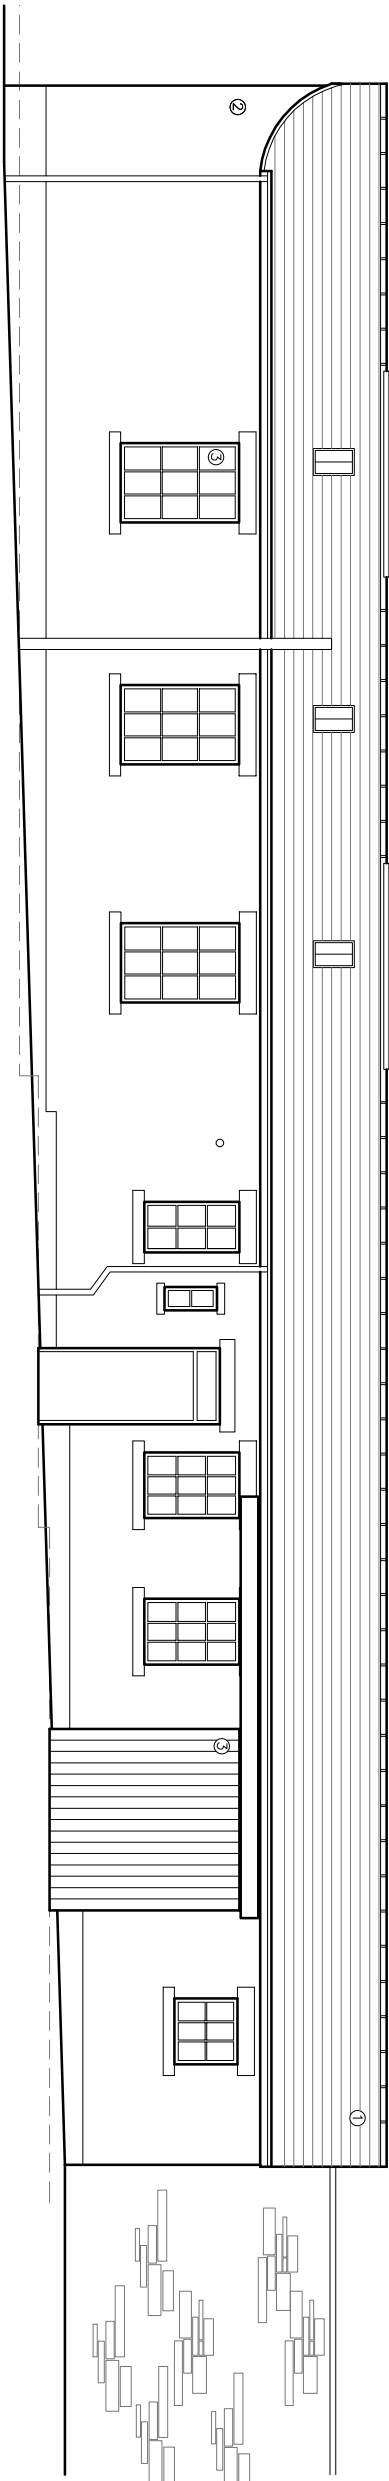

EXISTING SIDE (NW) ELEVATION

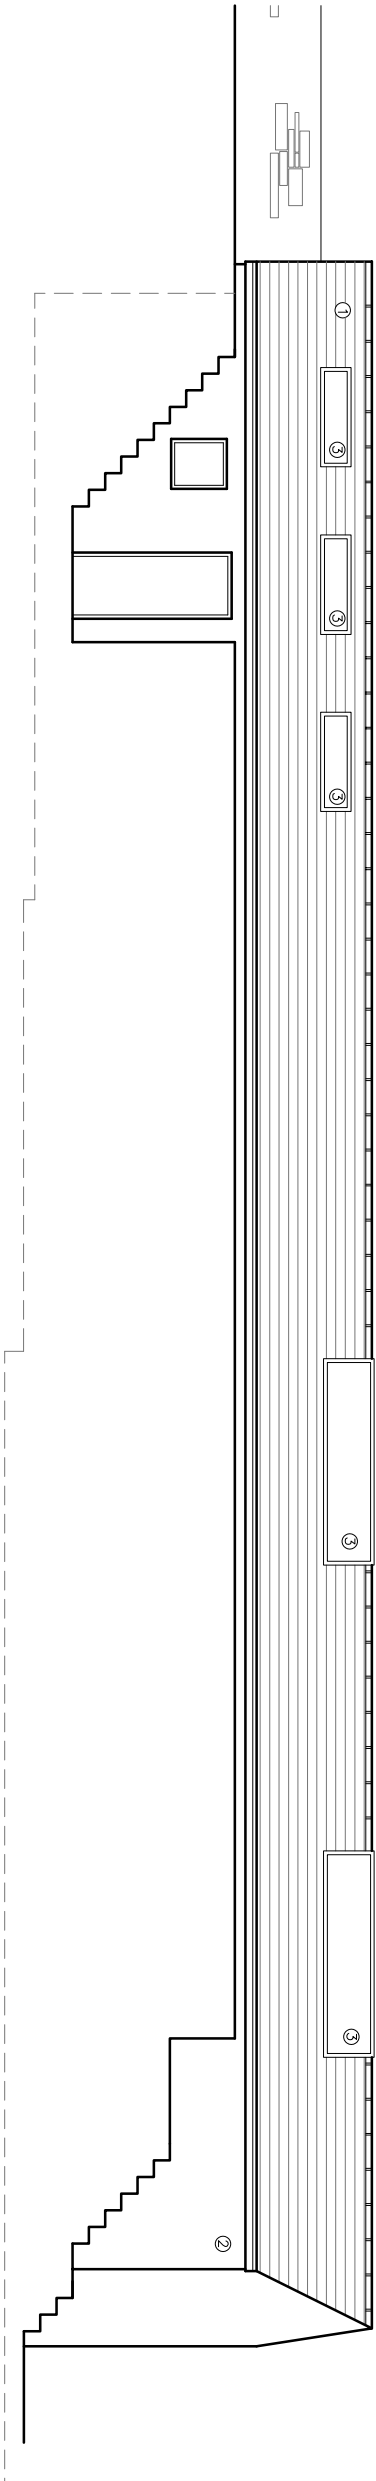

EXISTING SIDE (SE) ELEVATION

q+w+q architects Robinson Barn Wotton Clitheroe Lancs BB710A Private Residential Housing Commercial Conservation Domestic Tel: 01200 441269 Email: info@qw-architects.com Web: www.qw-architects.com Architects Registration Board Architects Registration Board			Client MR D BONE		Scale 1:100	Sheet Size A3	Job Number 26-034	Drawn By AW	Checked AW
Project THE OLD COACH HOUSE WADDINGTON RD, CLITHEROE			Drawing Title EXISTING ELEVATIONS		Drawing Status PLANNING		Drawing Number PL03	Revision	First Issue -

©qw architects Ltd 2020 This Drawing is to be used in conjunction with all other project associated drawings and information. Drawings form this drawing. Report all errors, omissions and discrepancies to drawing officer prior to construction or modification. This drawing is copyrighted and is the property of q+w architects Ltd