

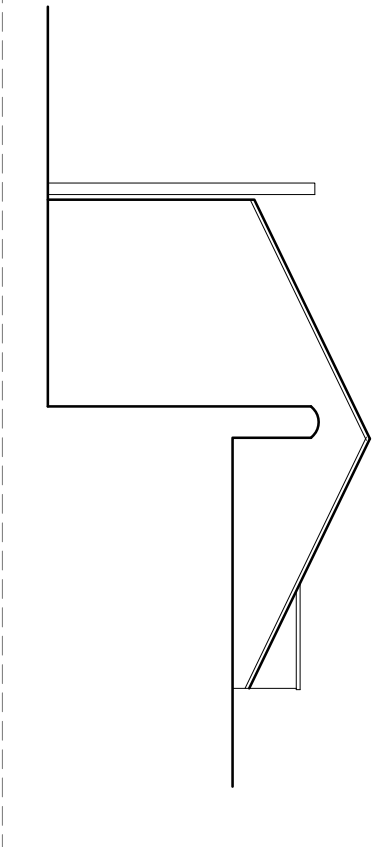


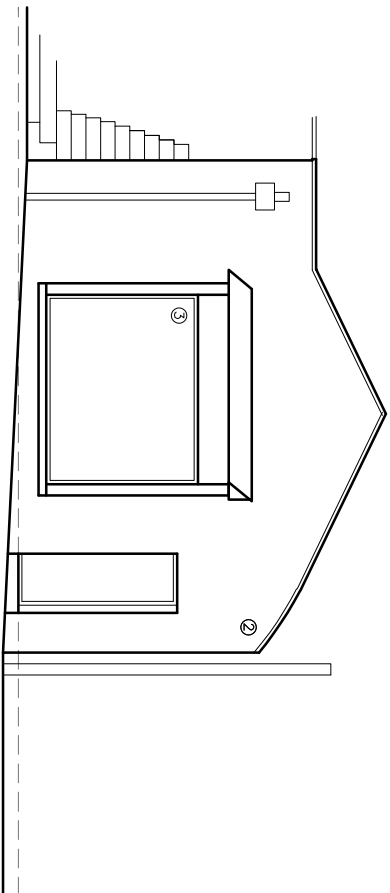


- MATERIALS KEY
1. NATURAL SLATE
 2. PEBBLE DASH RENDER
 3. TIMBER WINDOWS/DOORS

PROPOSED FRONT (NE) ELEVATION

PROPOSED REAR (SW) ELEVATION

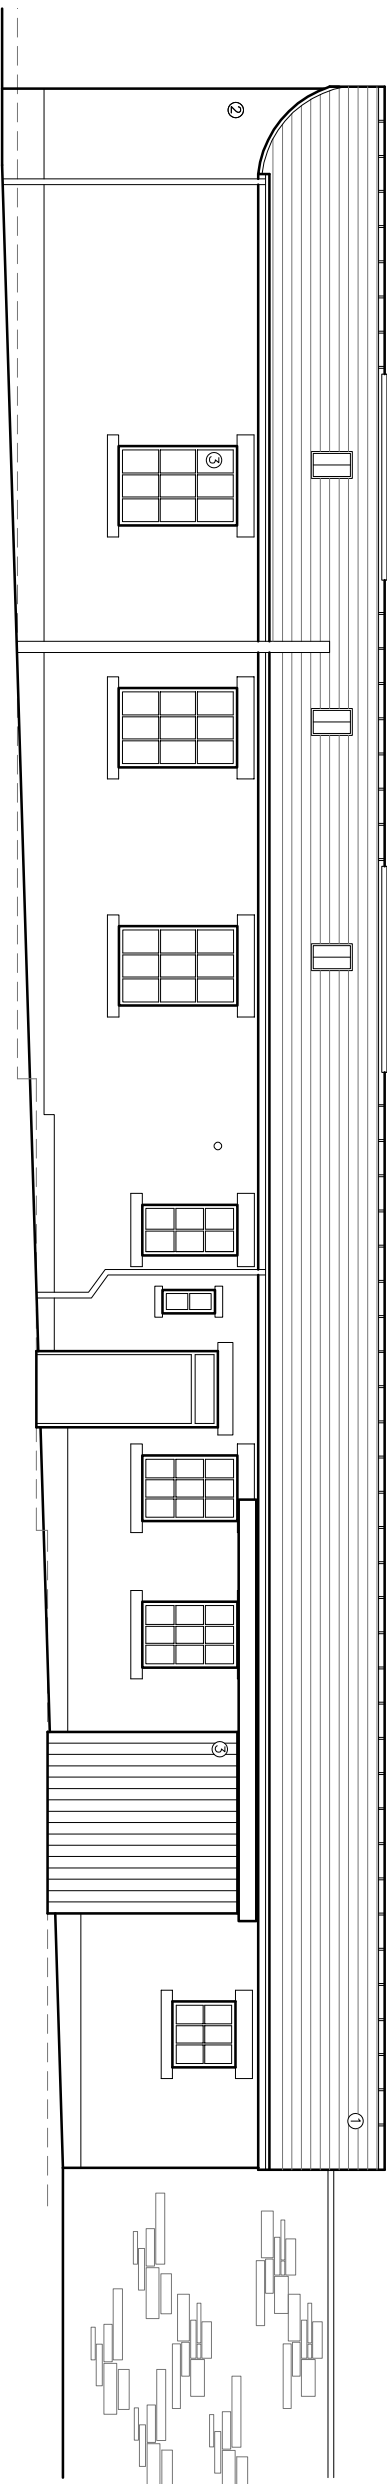

PROPOSED SIDE (NW) ELEVATION

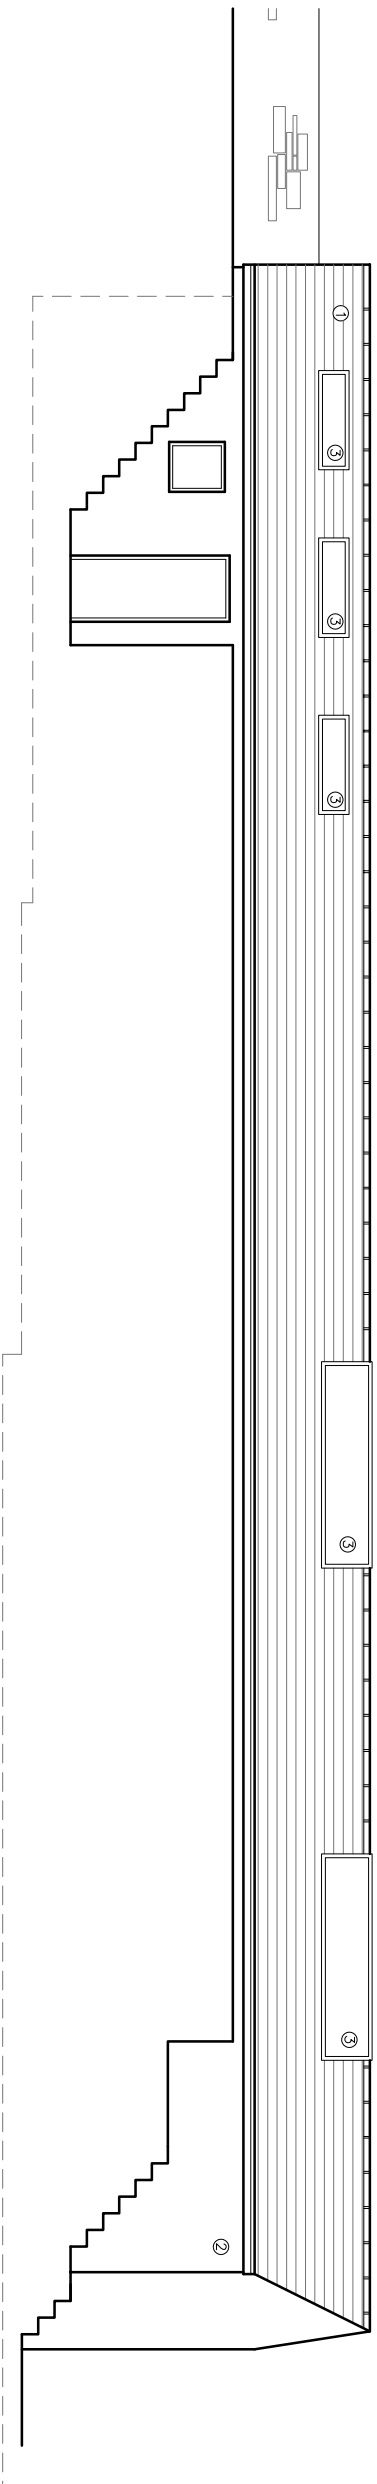

PROPOSED SIDE (SE) ELEVATION

NO EXTERNAL CHANGES TO BUILDING

q+w+c architects Private Residential Housing Commercial Conservation Domestic Tel: 01200 441269 Email: info@qw+qarchitects.com Web: www.qw+qarchitects.com Robinsons Barn Wotton Clitheroe Lancs BB71QA  Architects Registration Board		Client MR D BONE		Scale 1:100		Sheet Size A3		Job Number 26-034		Drawn By AW		Checked AW	
Project THE OLD COACH HOUSE WADDINGTON RD, CLITHEROE		Drawing Title PROPOSED ELEVATIONS		Drawing Status PLANNING		Drawing Number PL05		Revision -					

©qw+q architects Ltd 2020 | This Drawing is to be used in conjunction with all other project associated drawings and information. Drawings form this drawing, Report or all errors, omissions and discrepancies to drawing prior to construction or modification. This drawing is copyrighted and is the property of qw+q architects Ltd.