
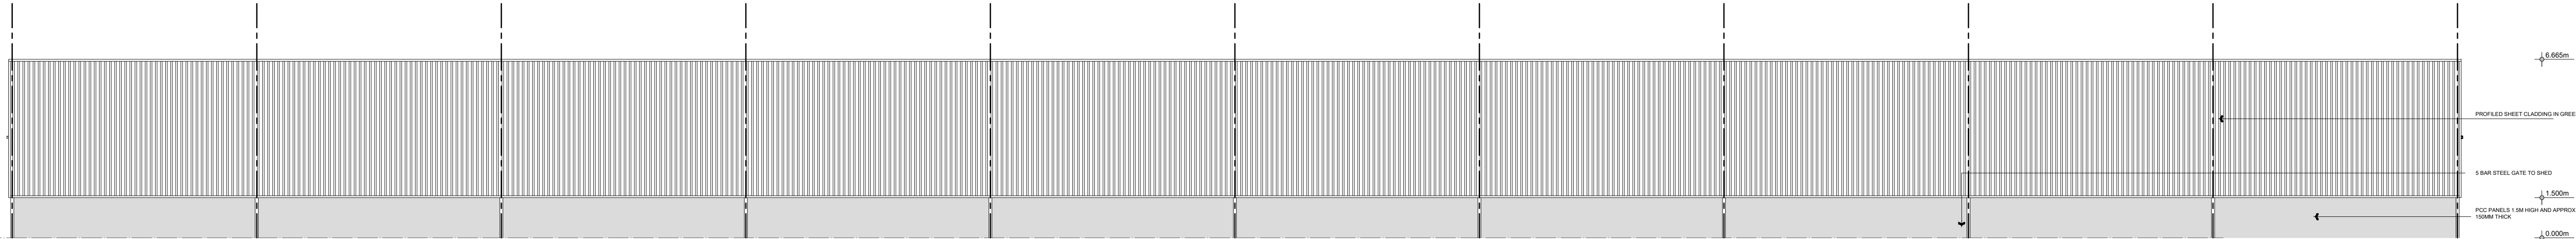


NOTES
THIS DRAWING IS TO BE READ IN CONJUNCTION WITH ALL OTHER DRAWINGS FOR THIS PROJECT.
ALL NOTES AND DIMENSIONS ARE TO BE CHECKED ON SITE BY THE CONTRACTOR, PRIOR TO
PLACING OR CONCRETING ANY OF THE FOUNDATION WORK.
ALL DIMENSIONS ARE IN MILLIMETRES UNLESS OTHERWISE STATED.
ALL DIMENSIONS ARE TO BE REPORTED TO THE ARCHITECT ON THE PLAN AND THAT FOUND ON
AND ARE TO BE REPORTED TO THE ARCHITECT IMMEDIATELY.

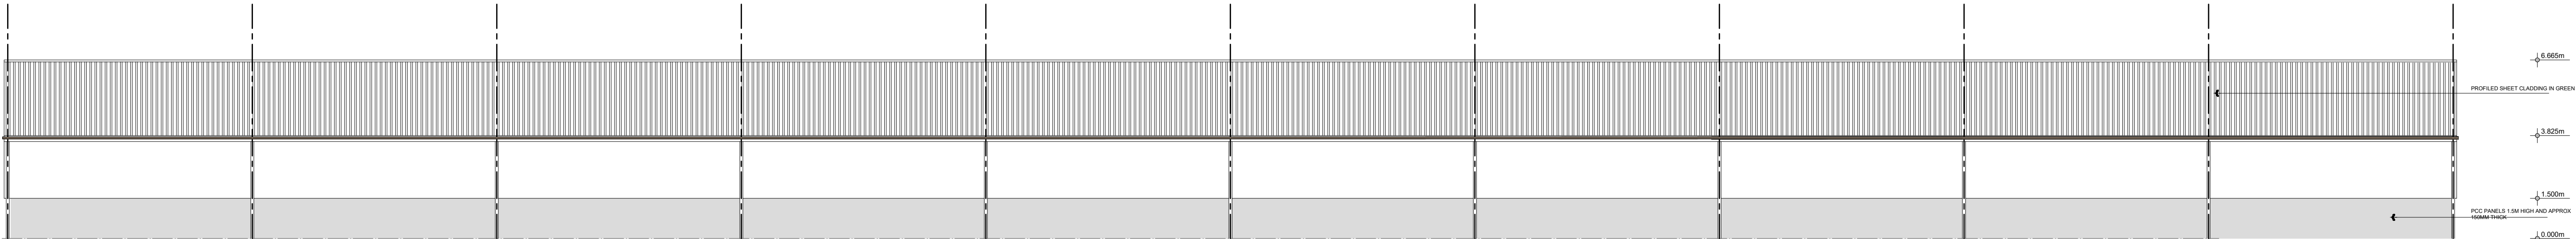

Rev.	Date	Description
------	------	-------------

A.L.H. Design Services
Barley Cottage, Brewery Street, Longridge, Lancs
PR3 3NG, Tel & Fax : (01772) 765719

Client

Mr S Forshaw,
Bolton Fold Farm,
Alston Lane, Alston,
Longridge,
Nr Preston, Lancs, PR3 3BN

Job/Scheme Title

ERECTION OF ADDITIONAL COW
CUBICLE

Drawing Title

PROPOSED ELEVATIONS

Job/Scheme Number	Drawing Number
-------------------	----------------

080193 Drawing No 15

Scale	Date	Drawn	Checked
-------	------	-------	---------

1:125 May 26 a.t.l-h.