
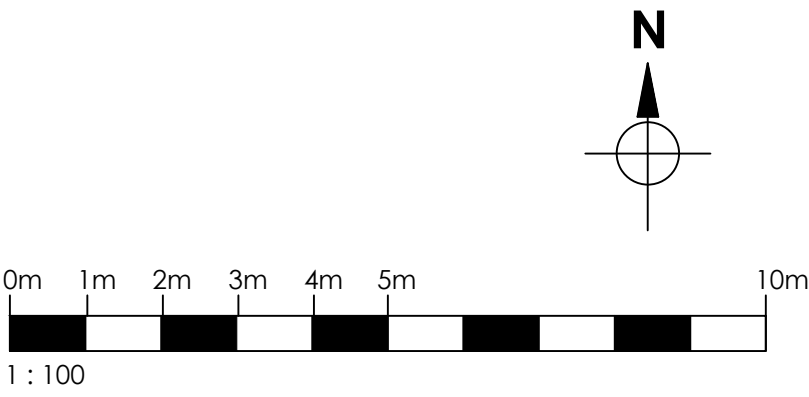
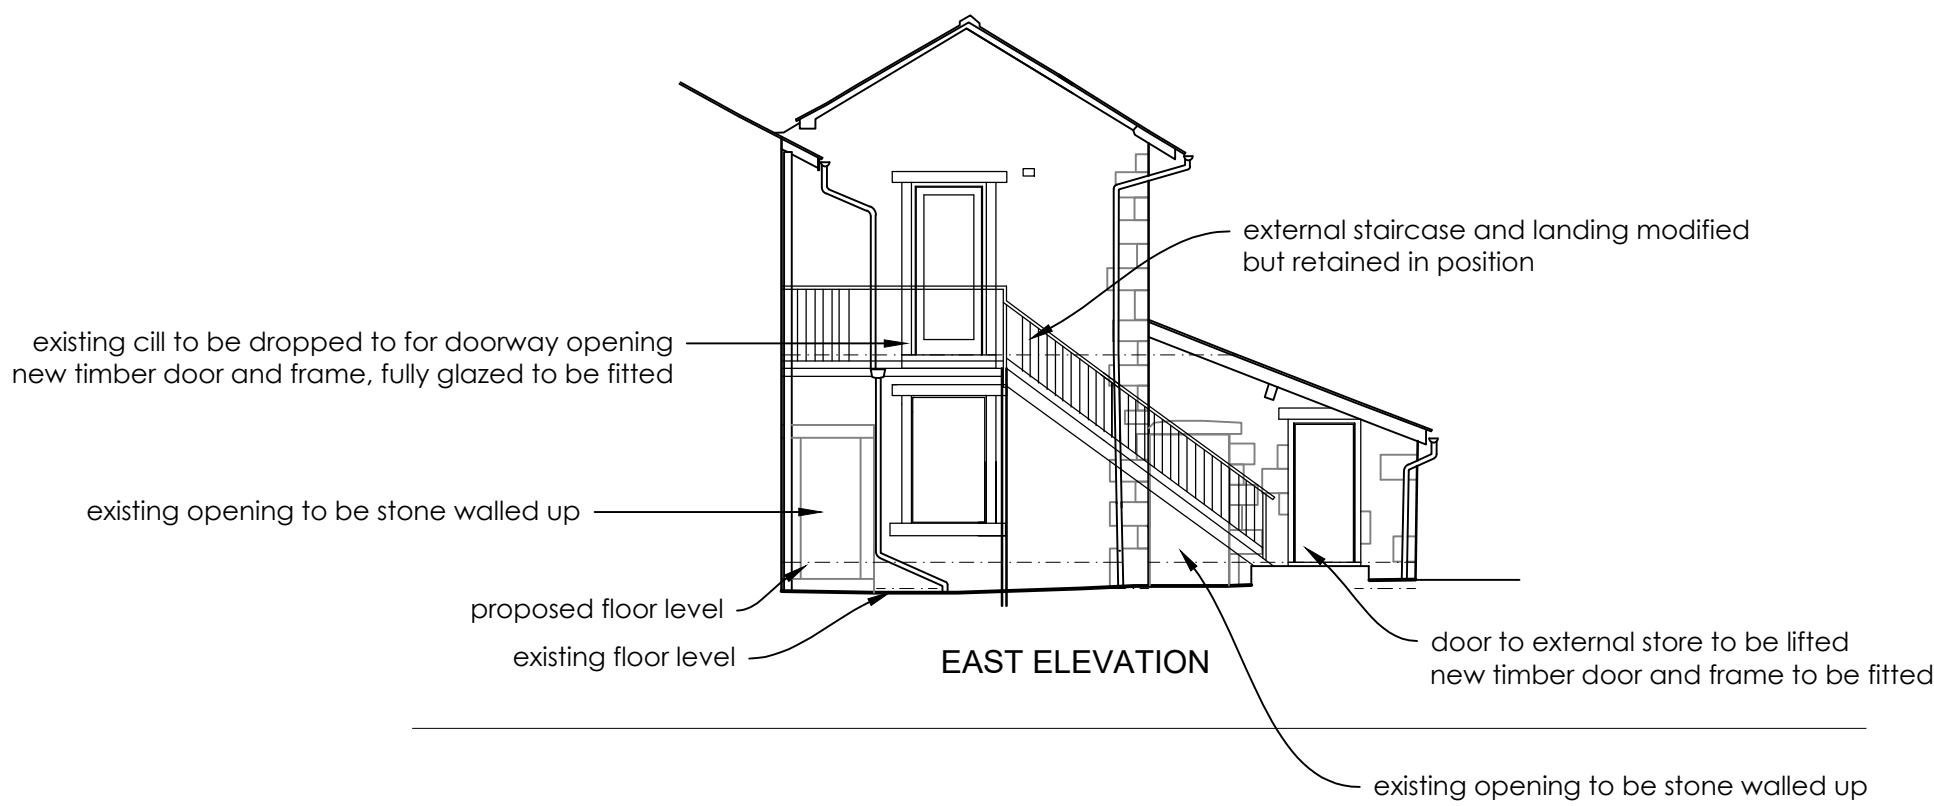
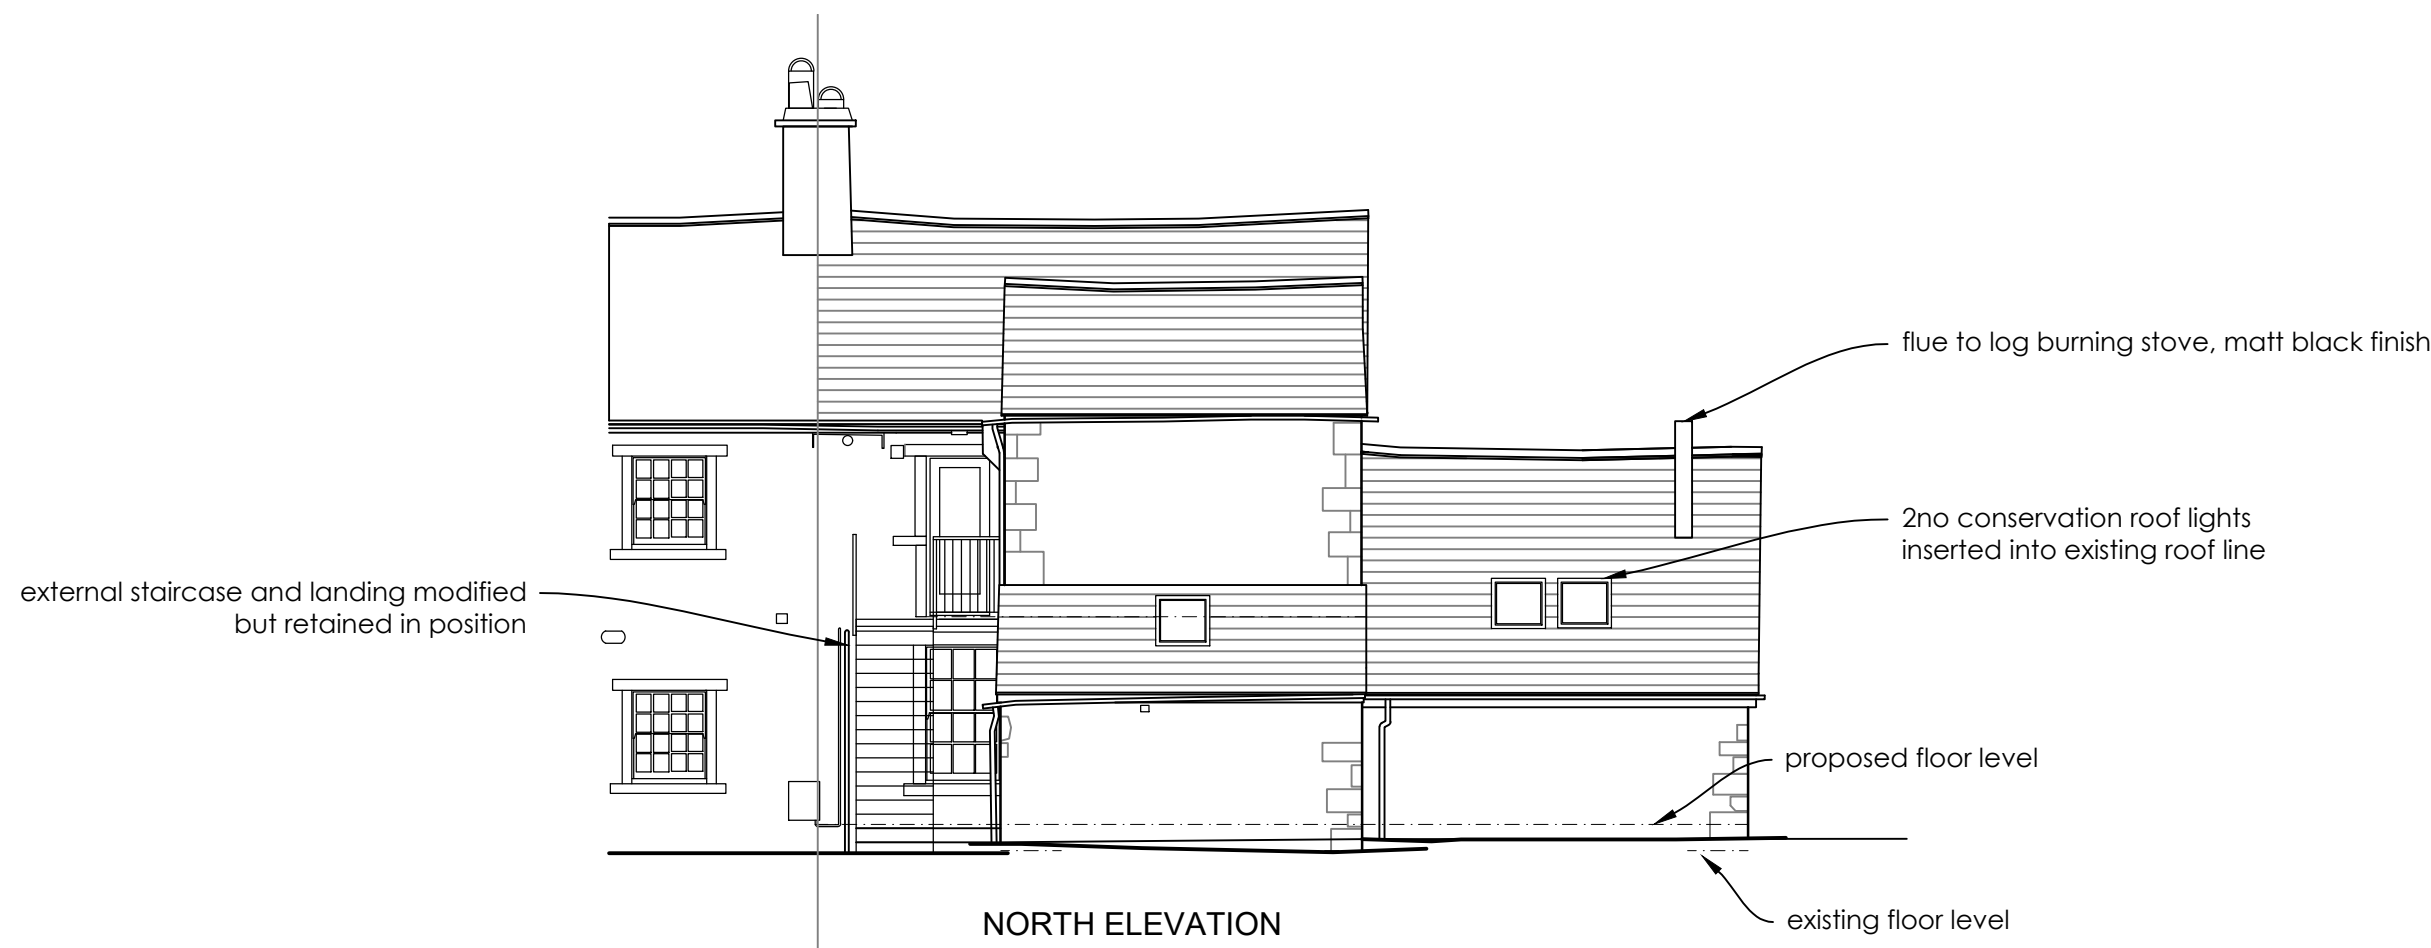
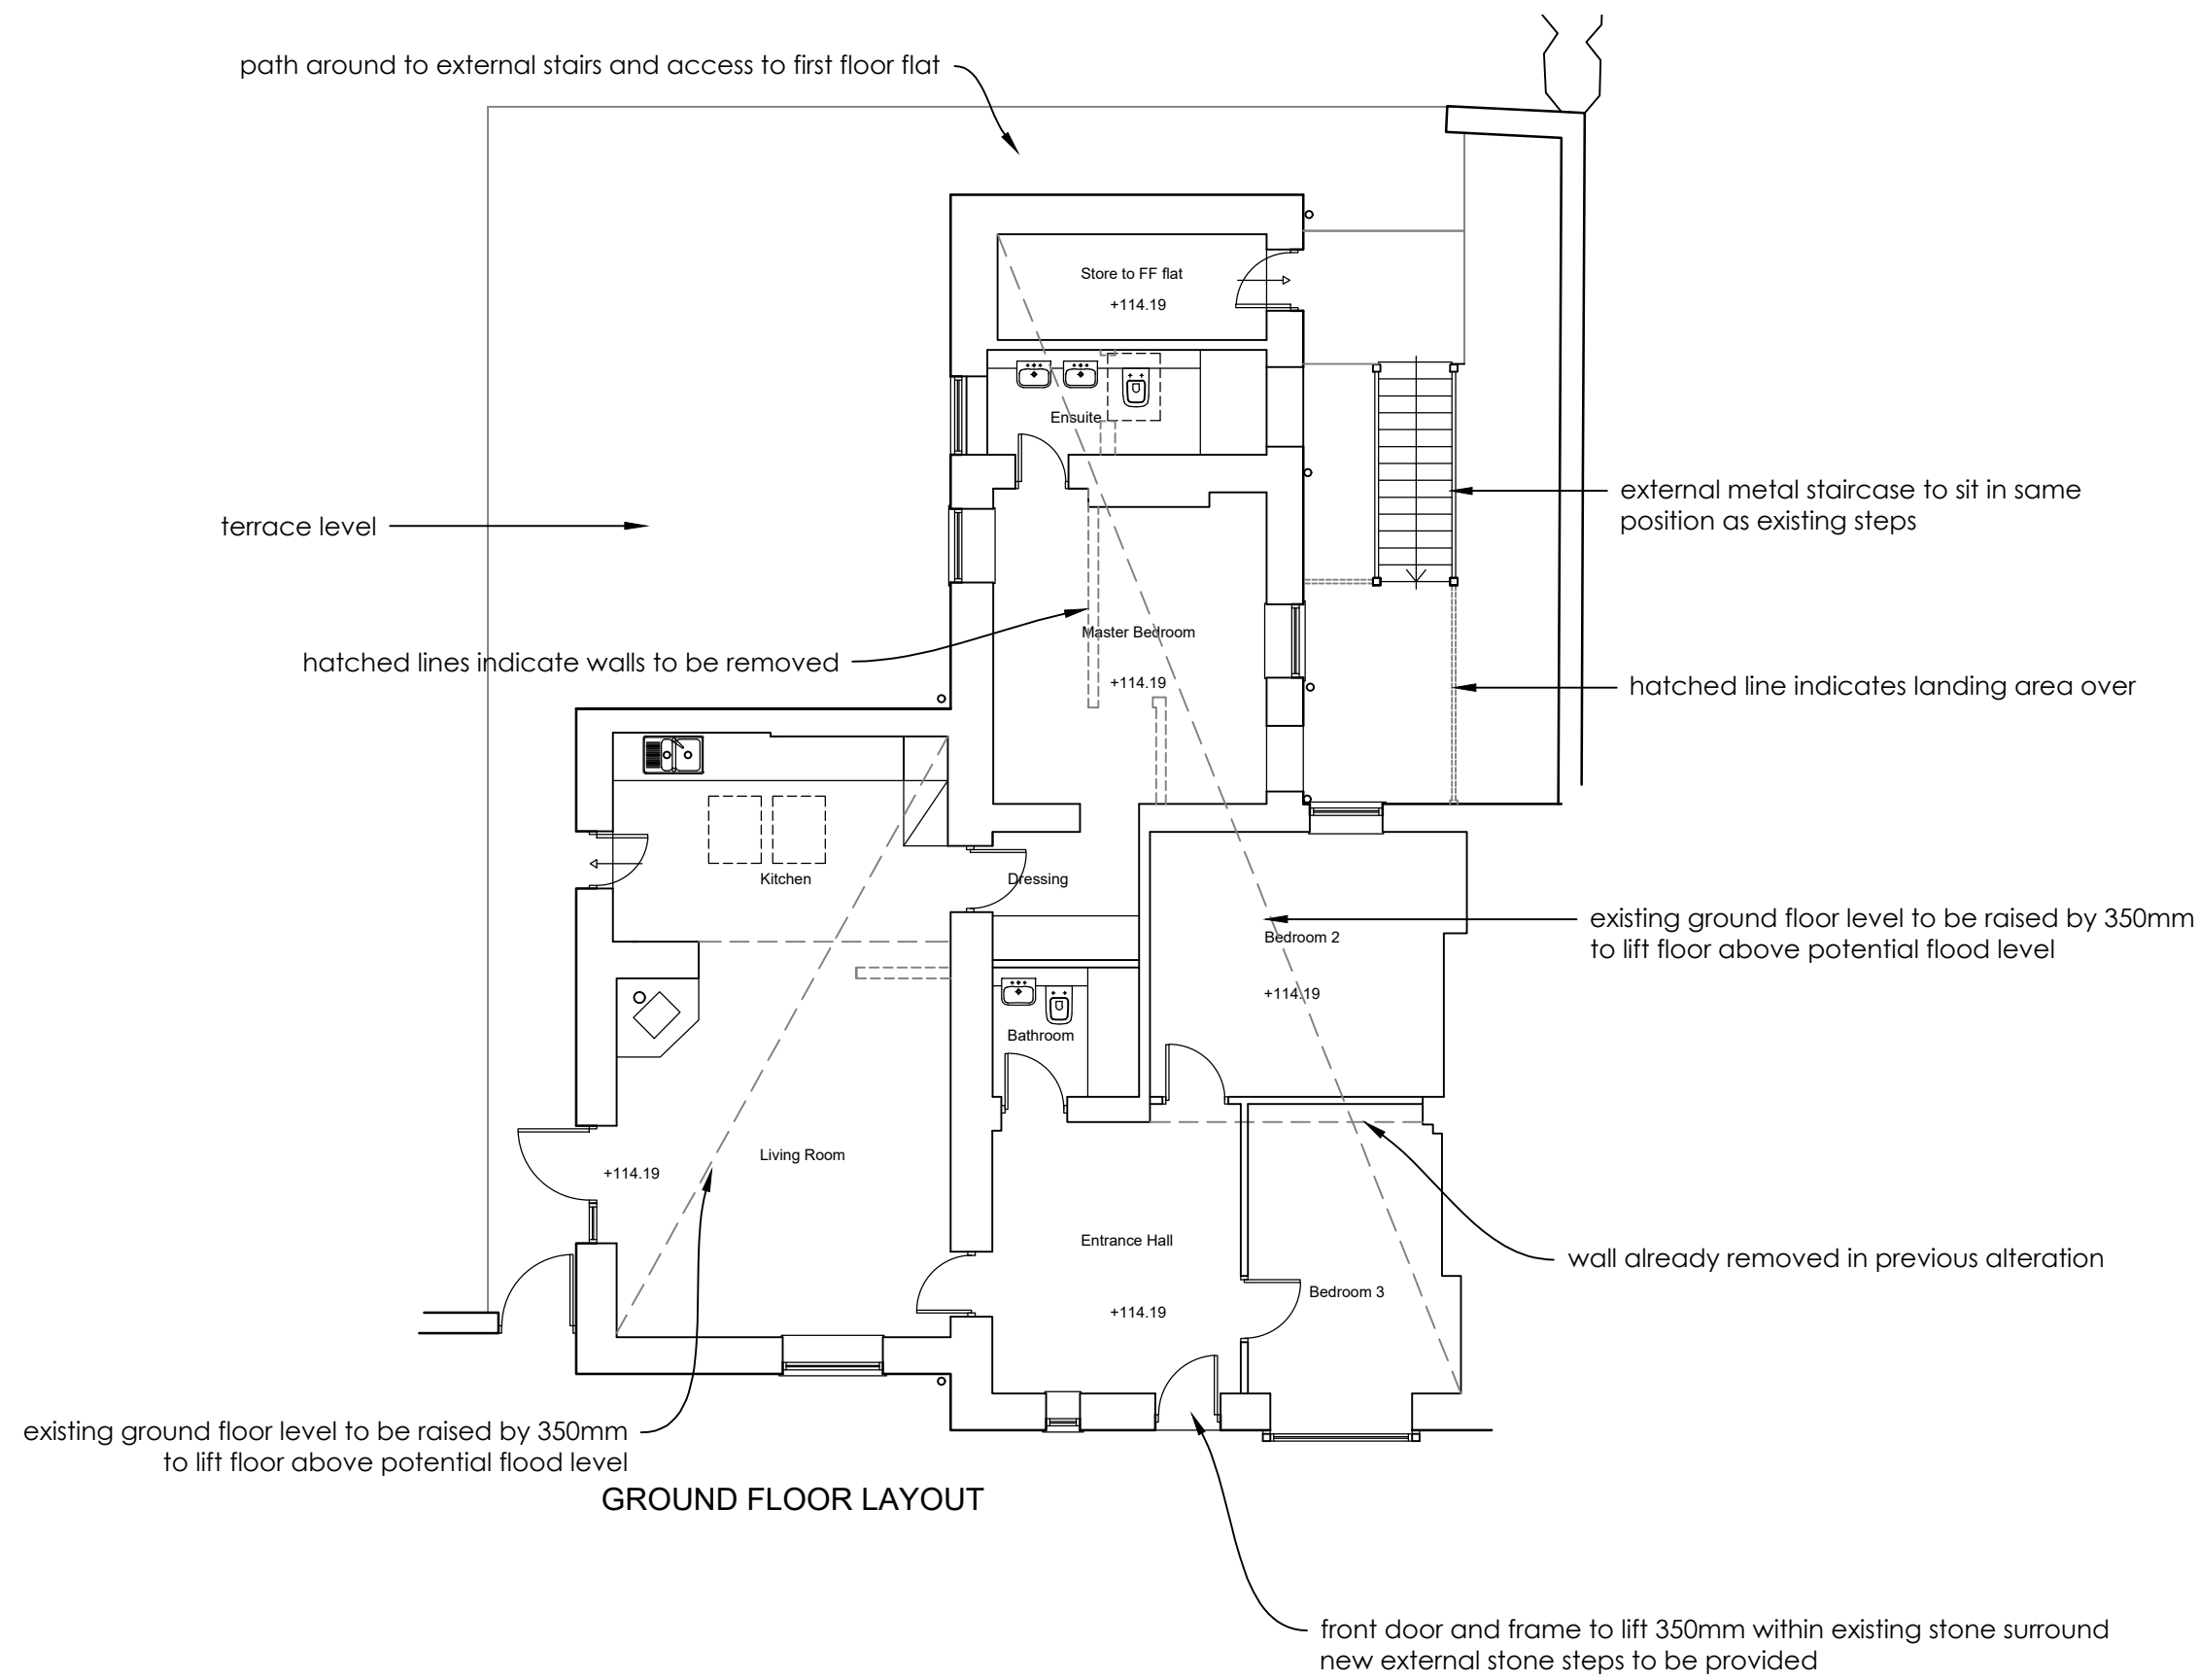
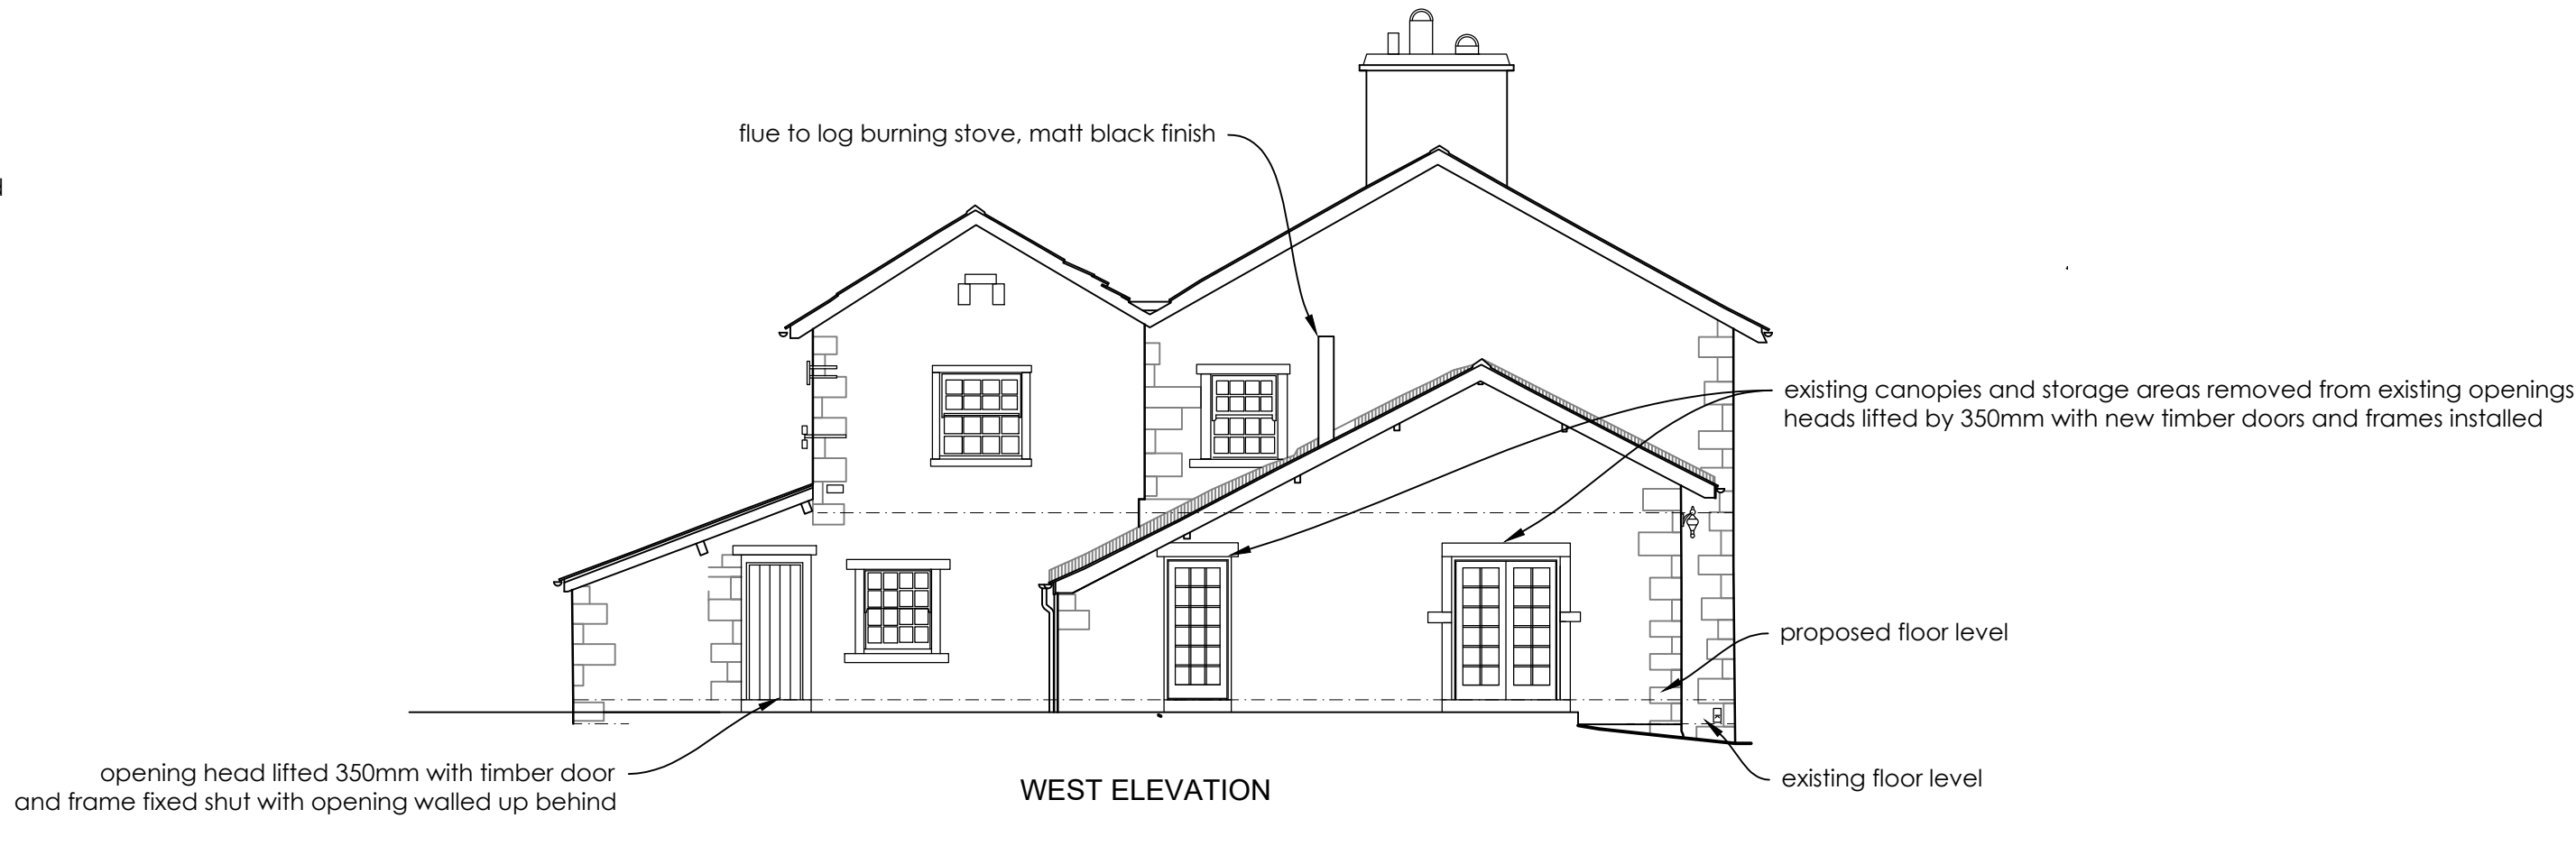


REVISIONS

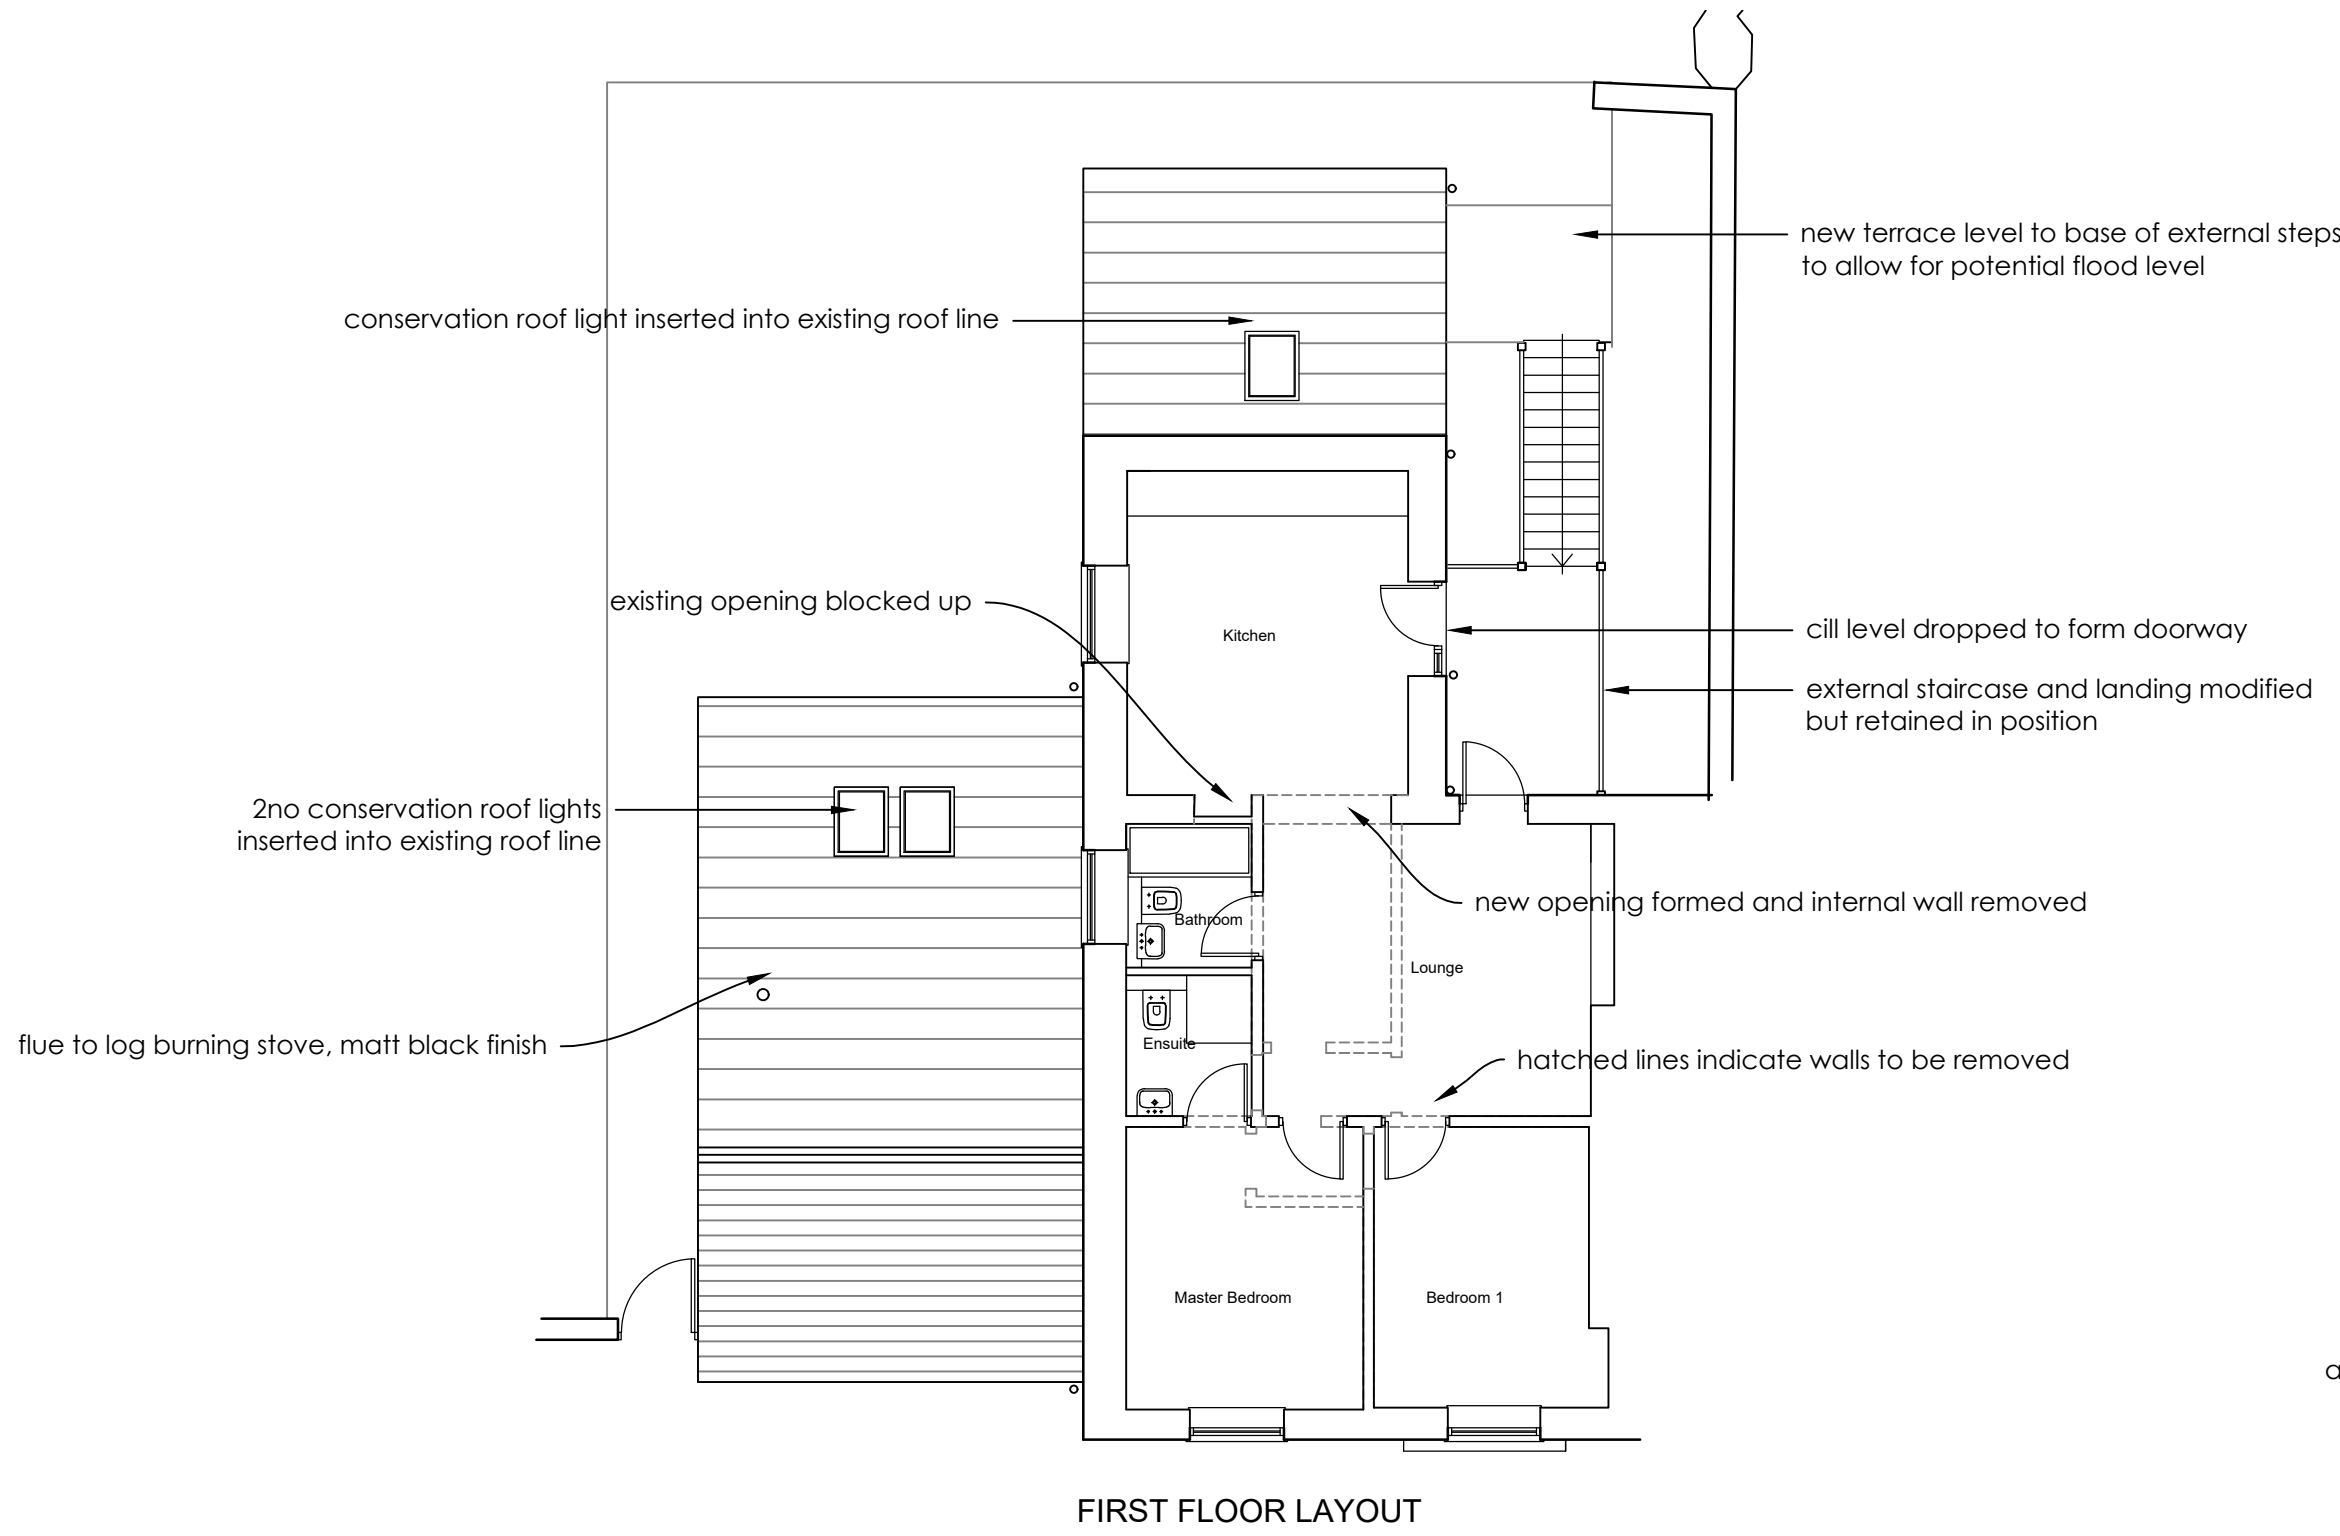

Original Drawn By	Date
EW	JUNE 2026

ERICA WRIGHT

chartered architect
mobile / 07974 202643
email / mail@ericawright.co.uk

Client	THE DUCHY OF LANCASTER		
Contract	THE OLD GARAGE SITE DUNSOP BRIDGE		
Drawing title	PROPOSED PUDDLEDUCKS DETAIL		
Scale	Job No.	Drg No.	
1:100	HB106	1008	