
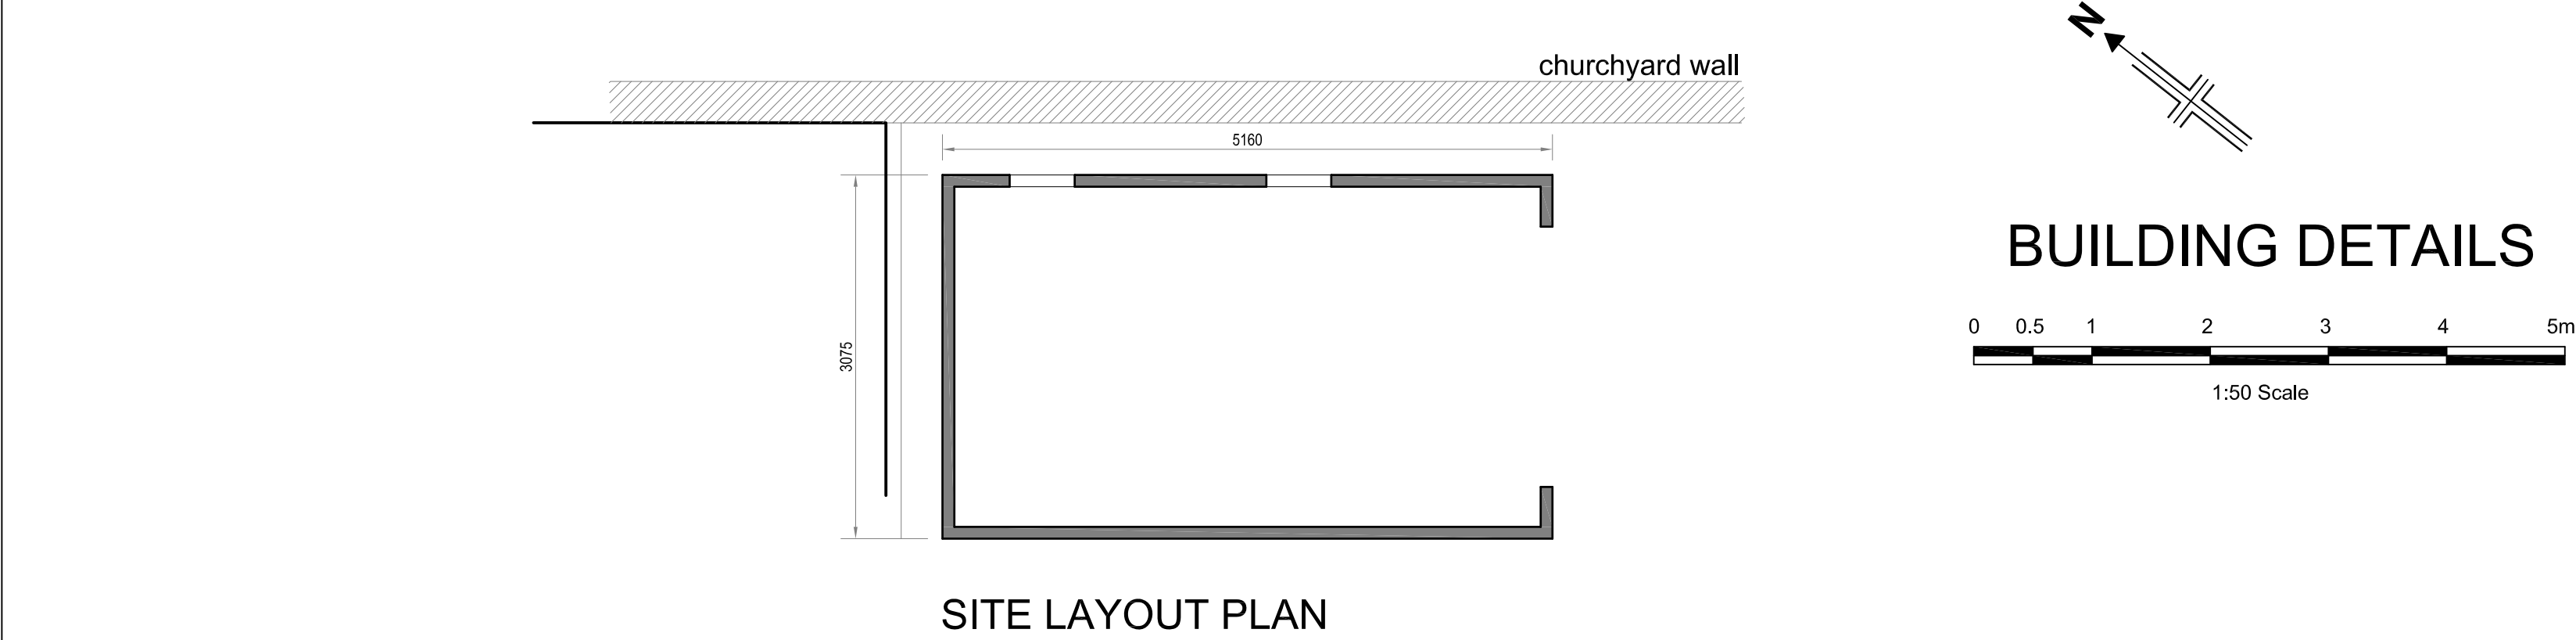
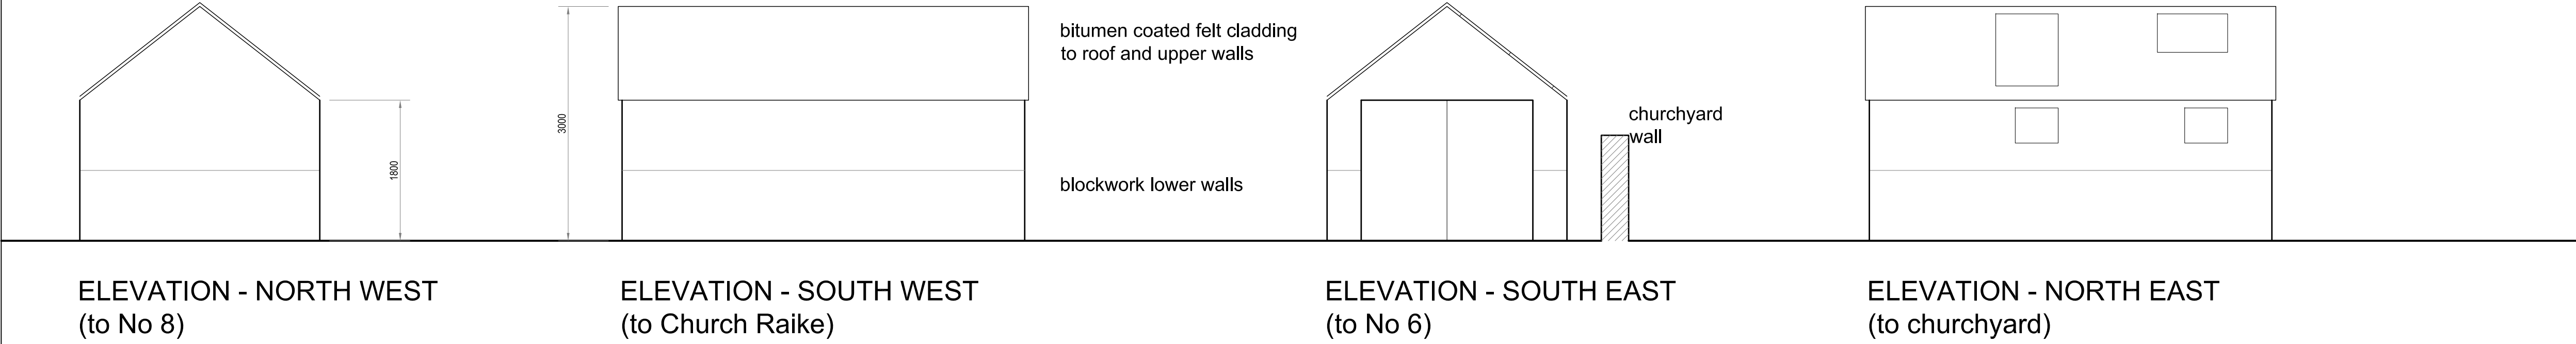
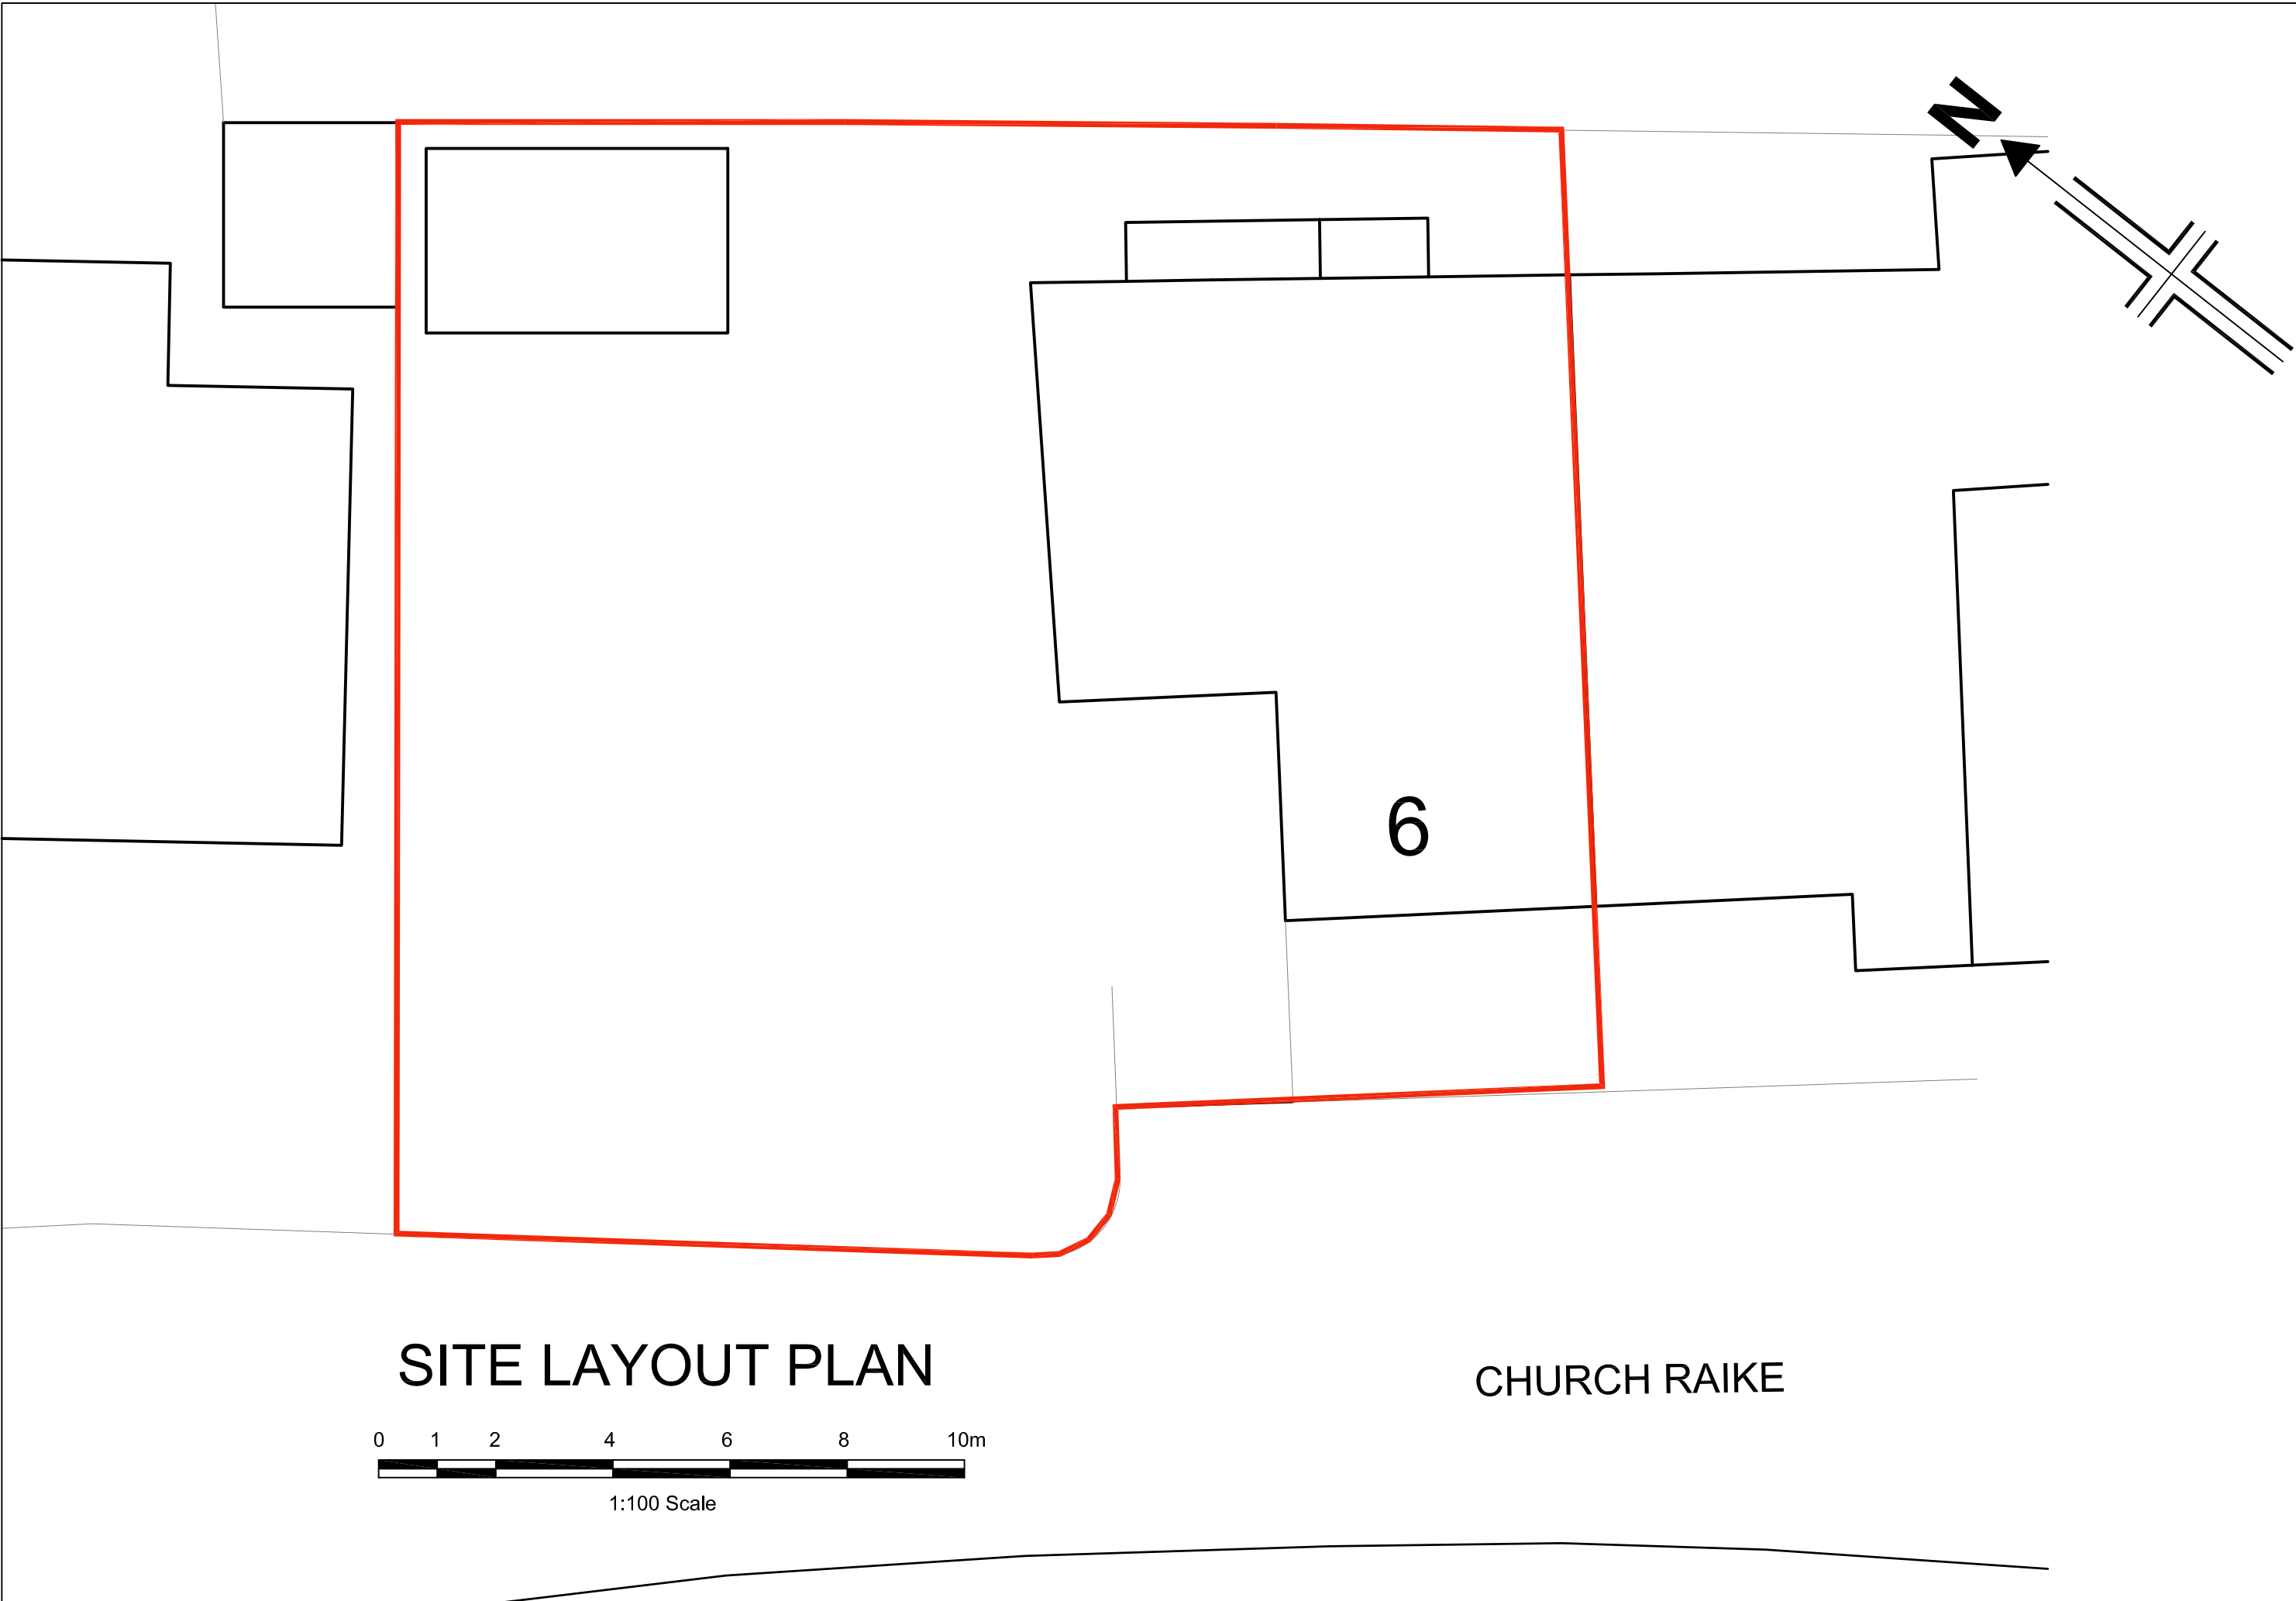


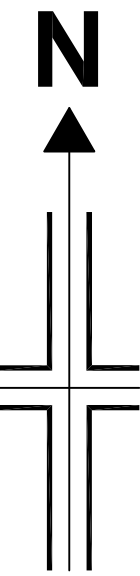

Mr & Mrs Hore			
6 Church Raike, Chipping Existing Plan, Elevations and Site Layout	Drwg No. A4925/PL01	Rev. A	
	Scale As Shown	Sheet Size A1	
	Date August 2026		
	PSA Design Ltd The Old Bank House, 6 Berry Lane, Longridge, Preston, PR3 3JA Tel. 01772 786066 www.psadesign.co.uk mail@psadesign.co.uk		
Drawn DME	Checked	Approved	