




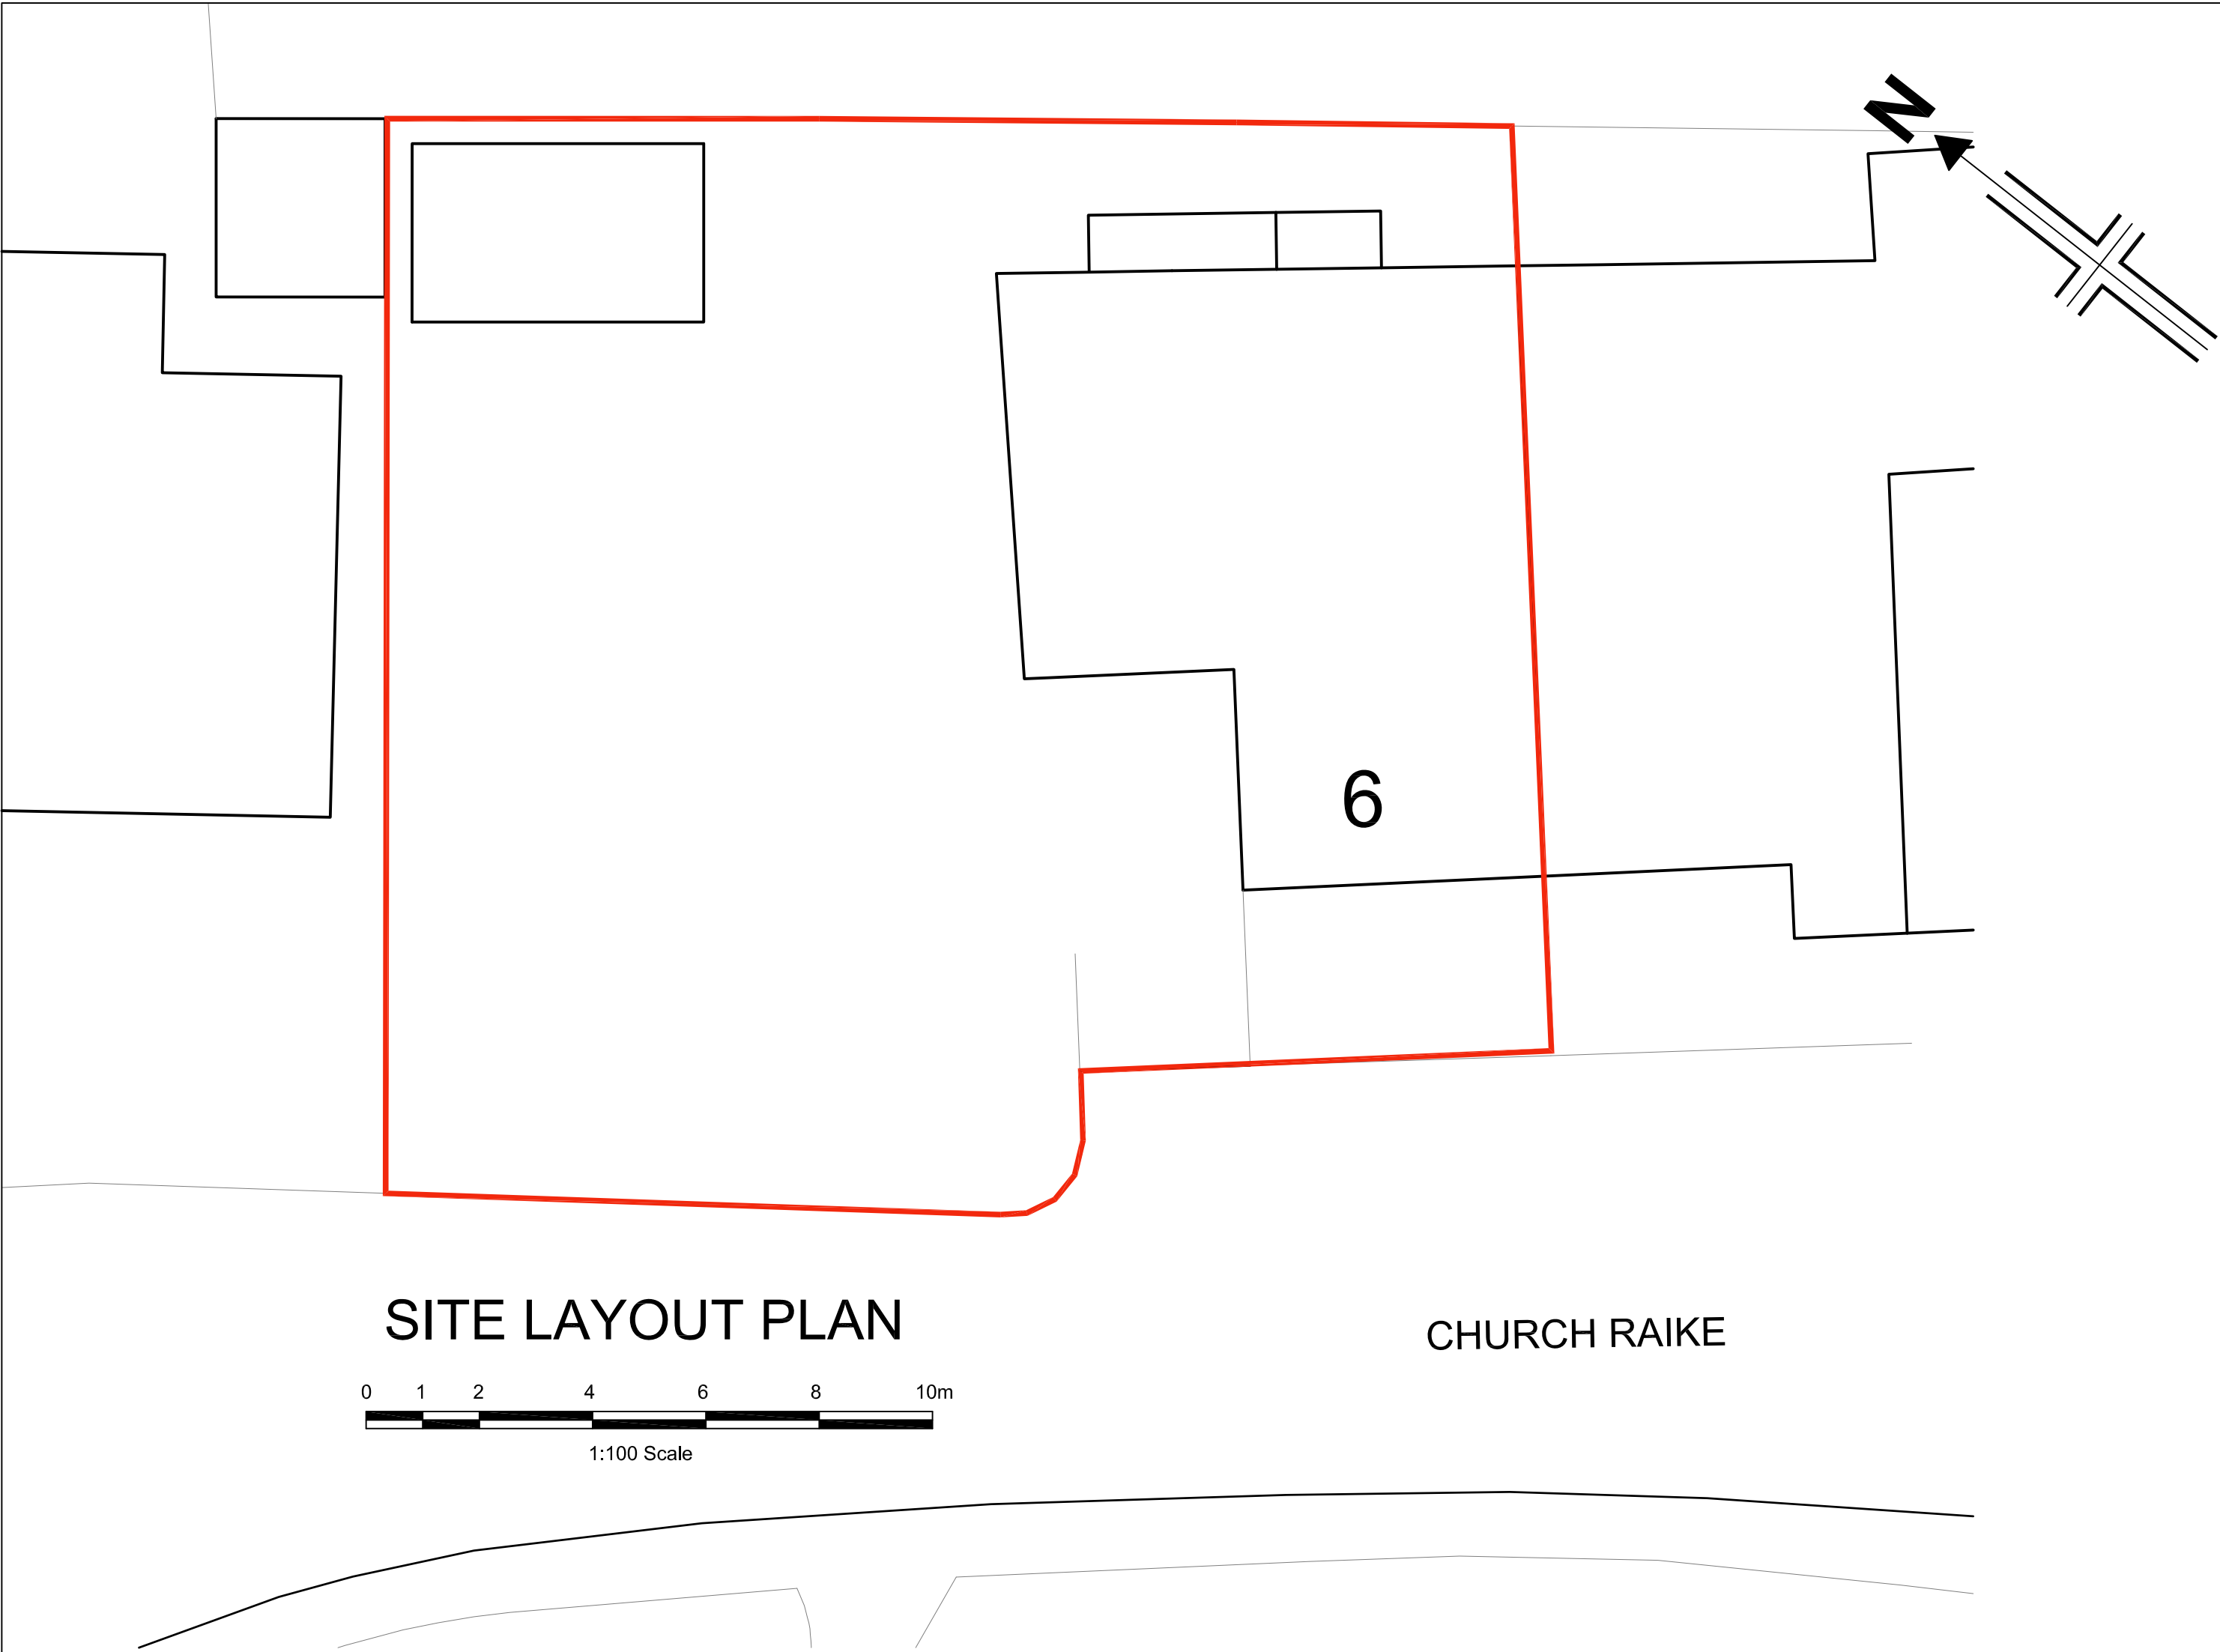



SITE LAYOUT PLAN

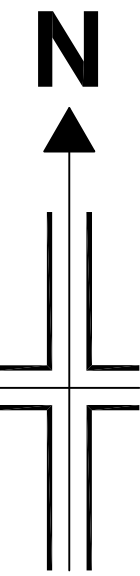


CHURCH RAIKE

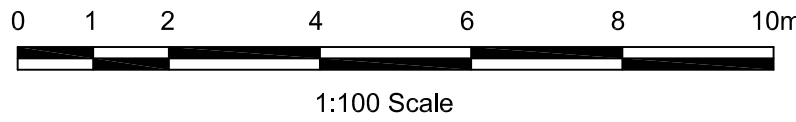


SITE LOCATION PLAN

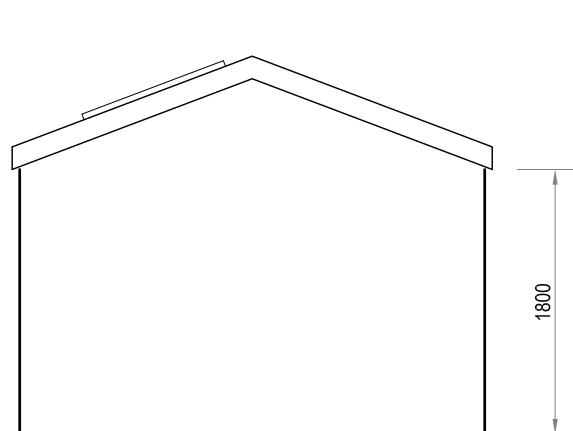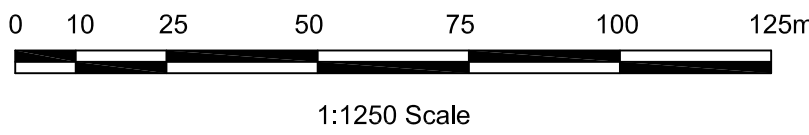


ELEVATION - NORTH WEST
(to No 8)

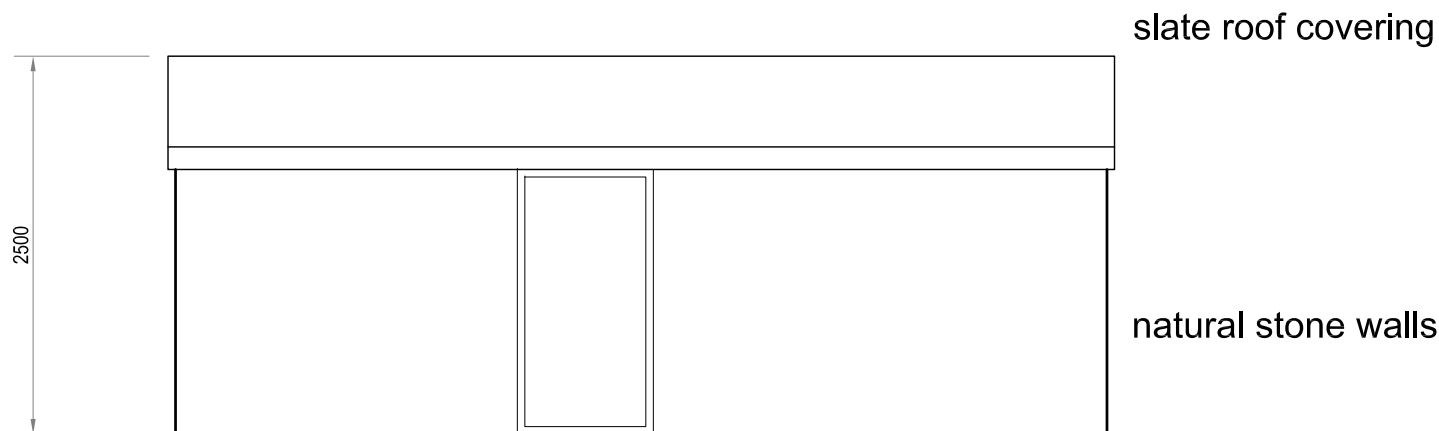


ELEVATION - SOUTH WEST
(to Church Raike)

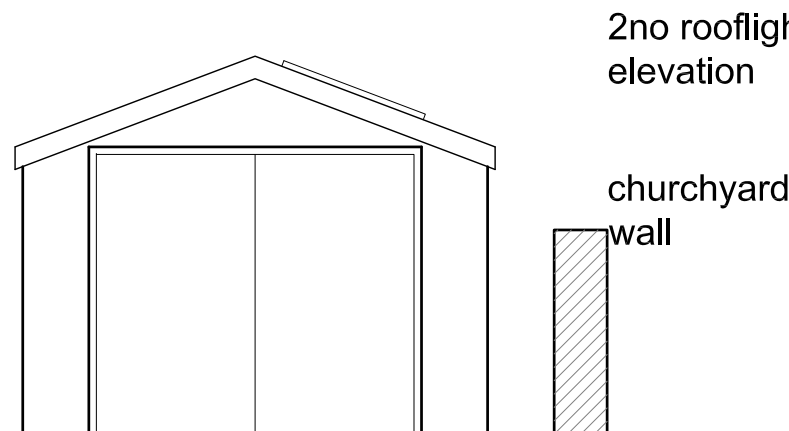


ELEVATION - SOUTH EAST
(to No 6)

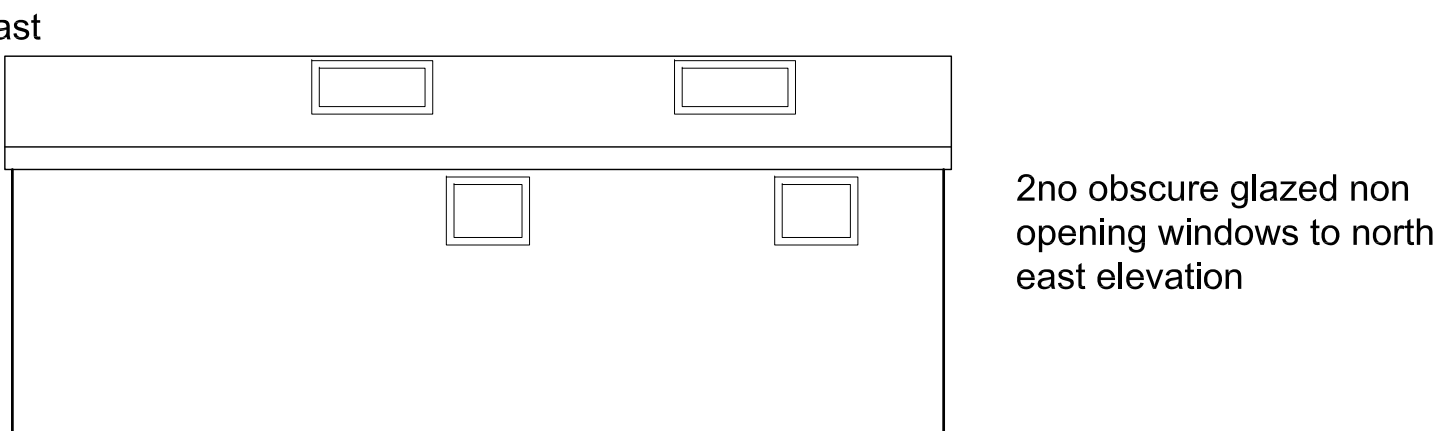


ELEVATION - NORTH EAST
(to churchyard)

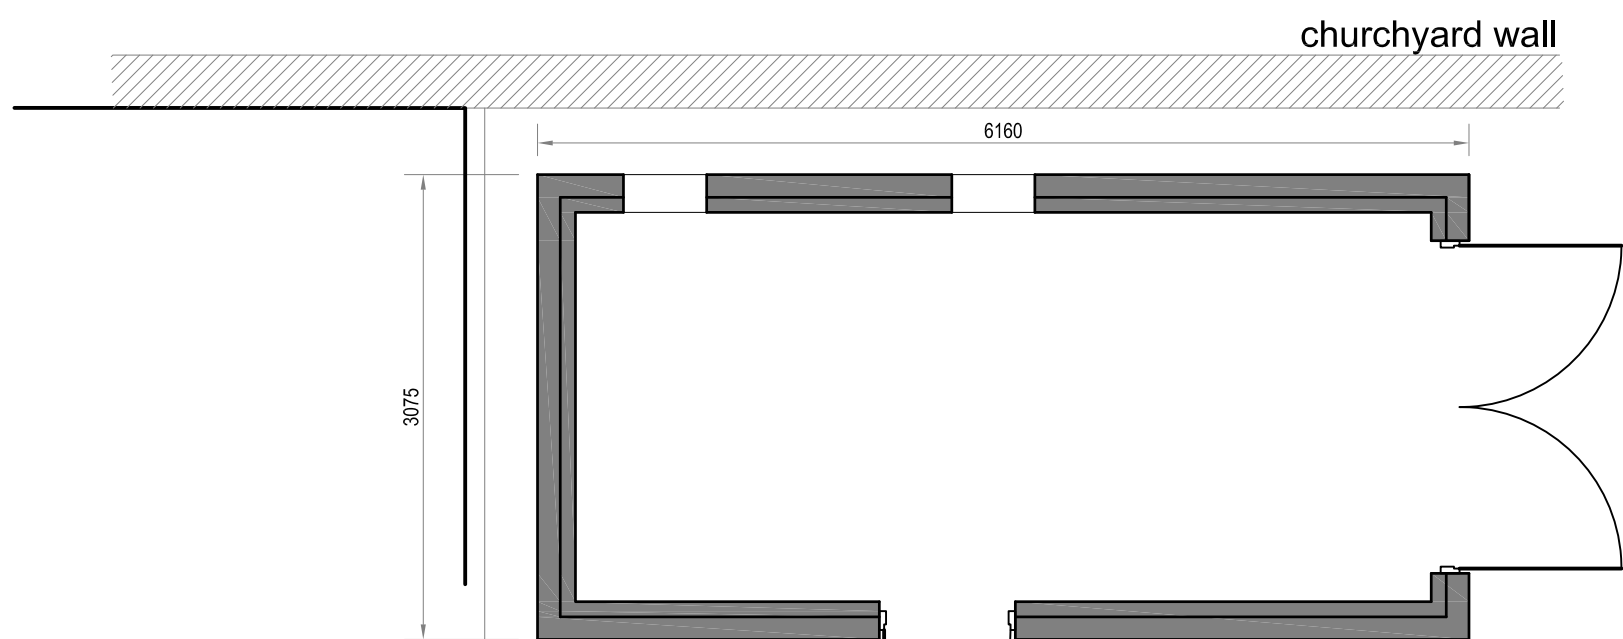

SITE LAYOUT PLAN

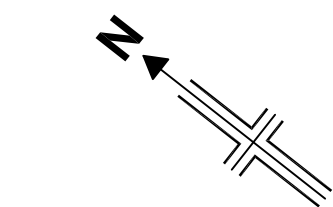

BUILDING DETAILS

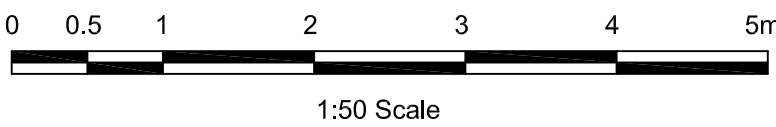

Mr & Mrs Hore			
6 Church Raike, Chipping Proposed Plan, Elevations and Site Layout	Drwg No.	Rev.	
	A4925/PL02	A	
	Scale	Sheet Size	
PSA DESIGN	As Shown	A1	
	Date	August 2026	
	Drawn	Checked	Approved
PSA Design Ltd The Old Bank House, 6 Berry Lane, Longridge, Preston, PR3 3JA Tel. 01772 786066 www.psadesign.co.uk mail@psadesign.co.uk			
DME			