


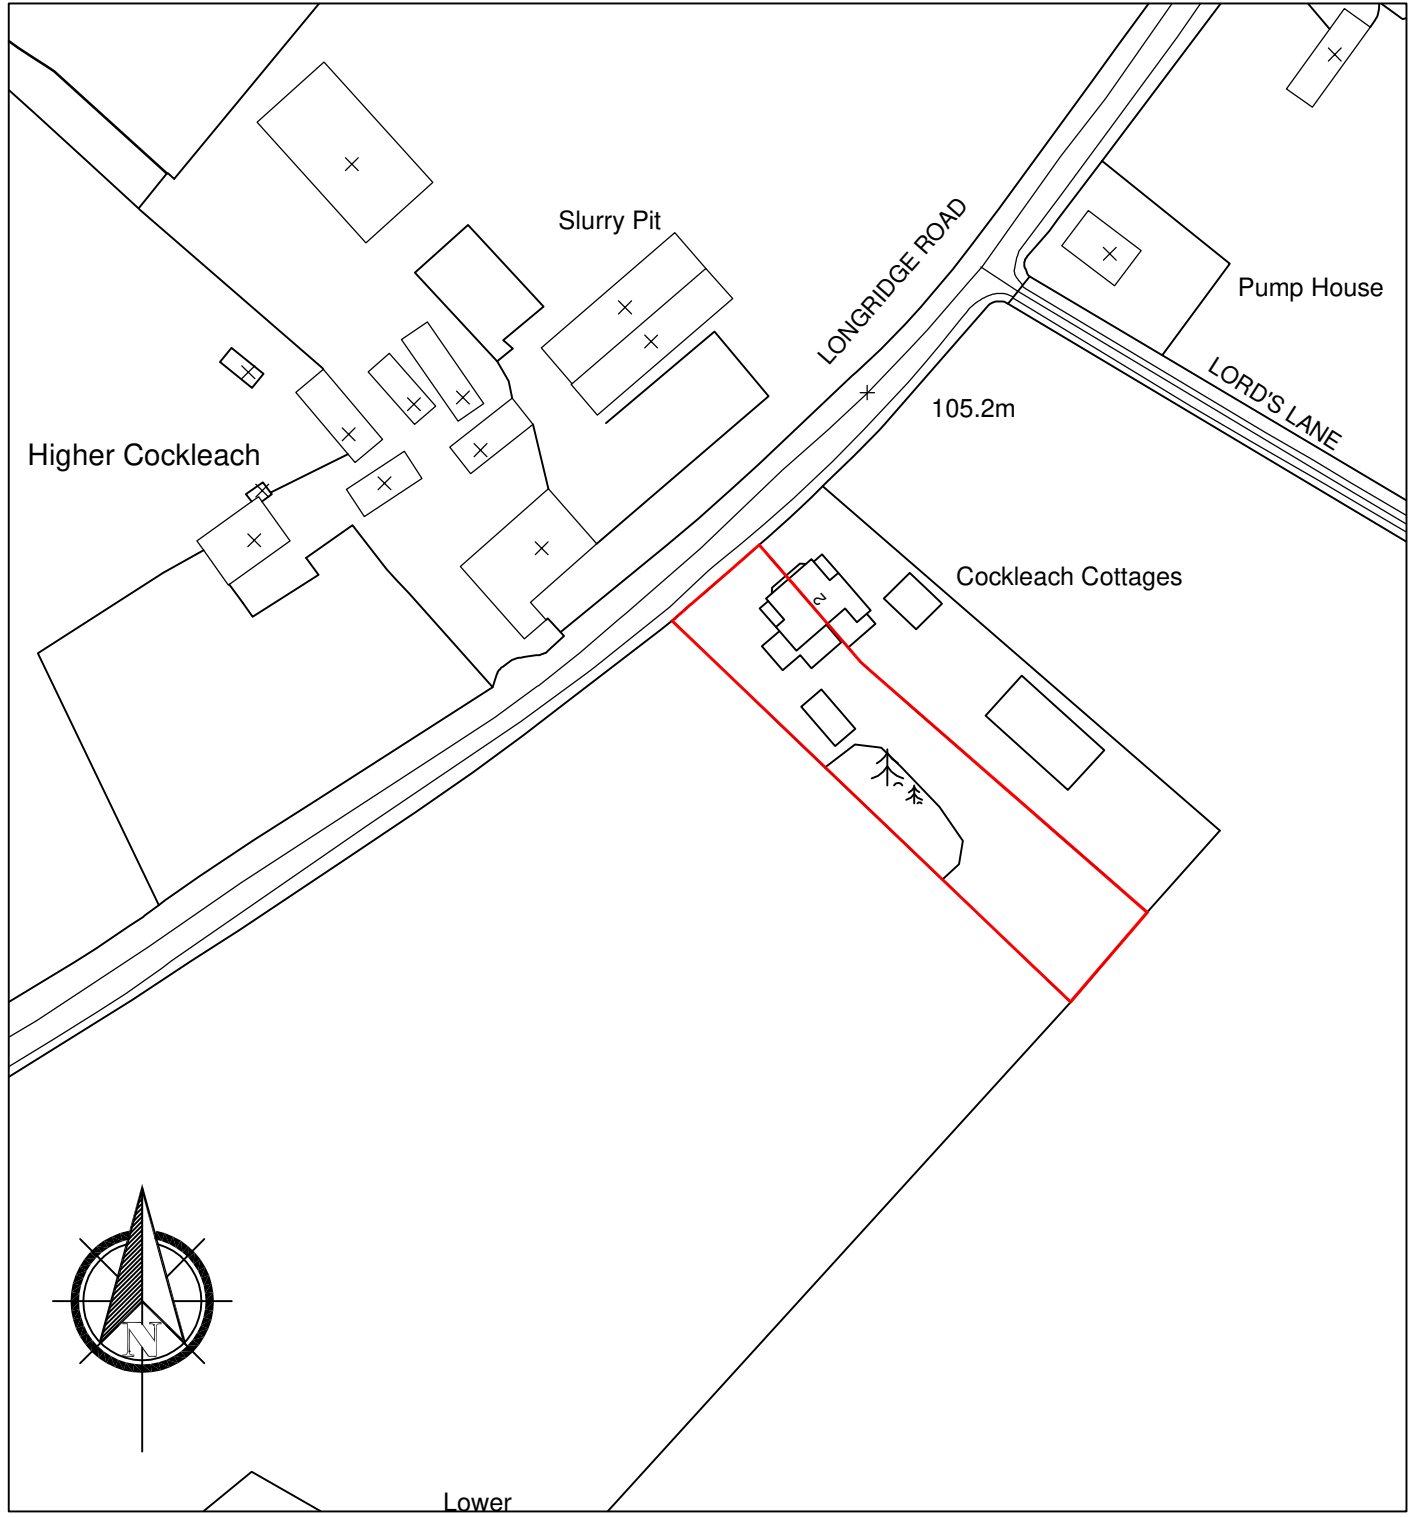

1 : 1250



PLANNING

Client:
Mr and Mrs Skilbeck

Project:
1 Cockleach Cottages

Drawing Title:
Location Plan



commercial design

architecture | building surveying | urban design

burnaby villa ■ 48 watling street road ■ fulwood ■ preston ■ pr2 8bp
tel: 01772 774510 fax: 01772 774511 email mck@mckassociates.co.uk

Drawn: MS	Checked: PS	Scale: 1:1250 @A4	Date: Jun 2026
--------------	----------------	----------------------	-------------------

Drawing No:
26053-MCK-V1-S1-DR-A-15004-3P01