


Sections
Scale 1:200 @ A3



<70000>

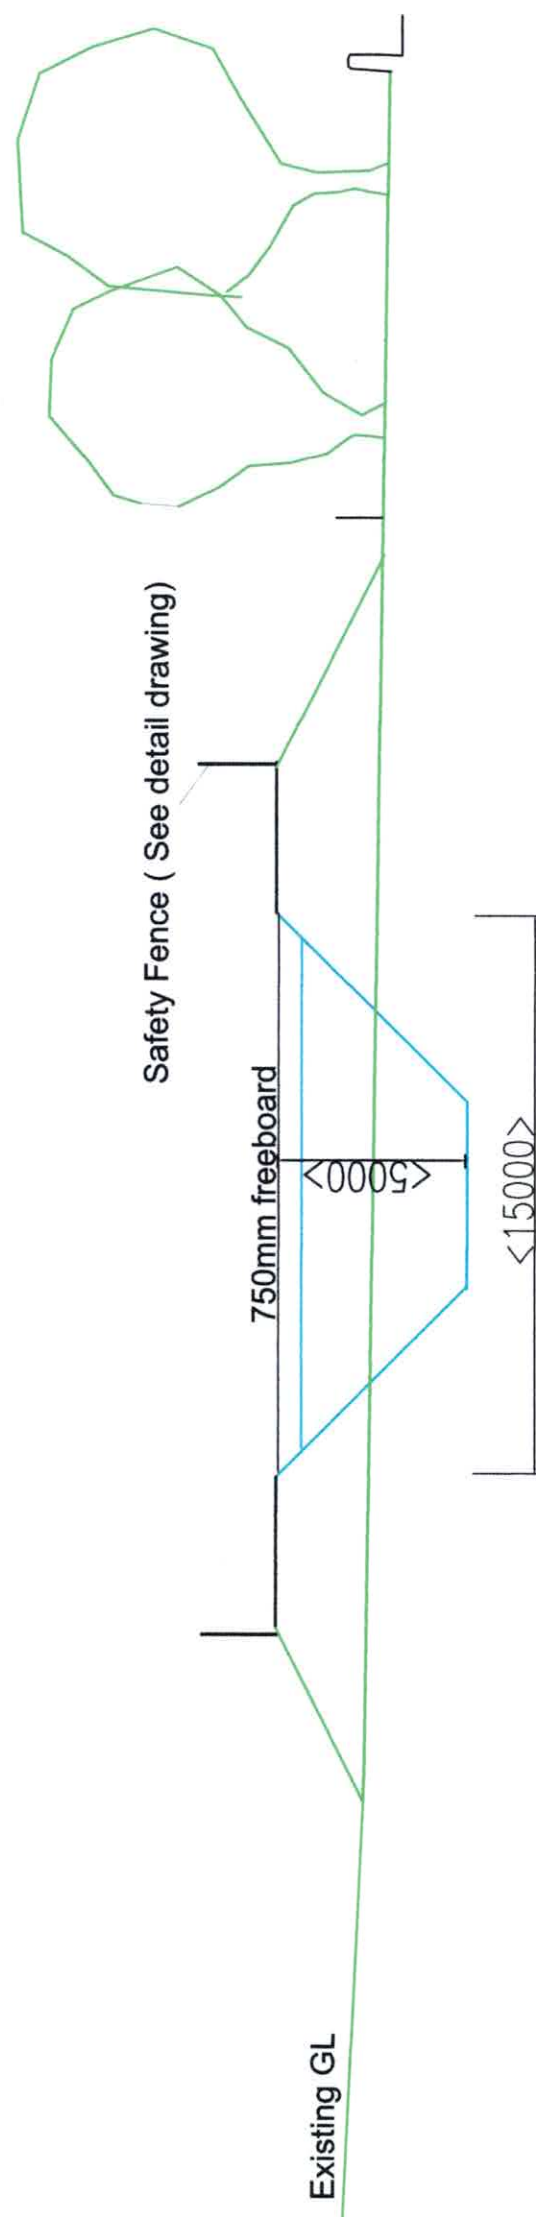

<45000>



Plan
Scale 1:200 @ A3

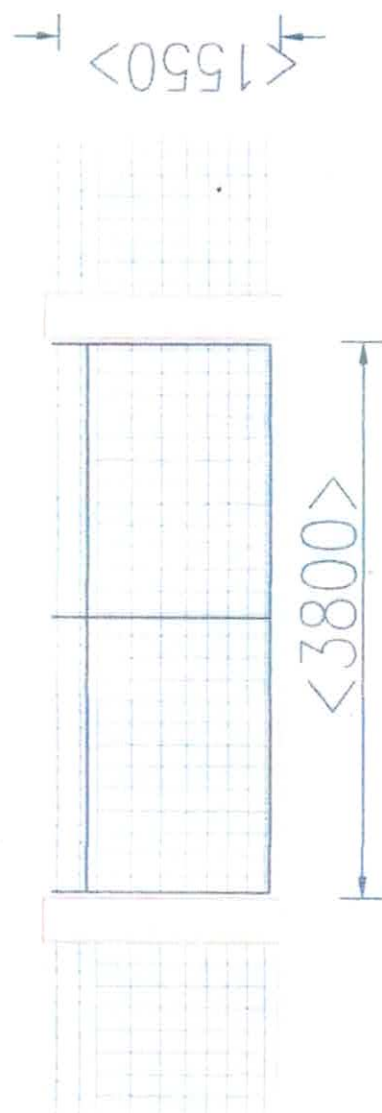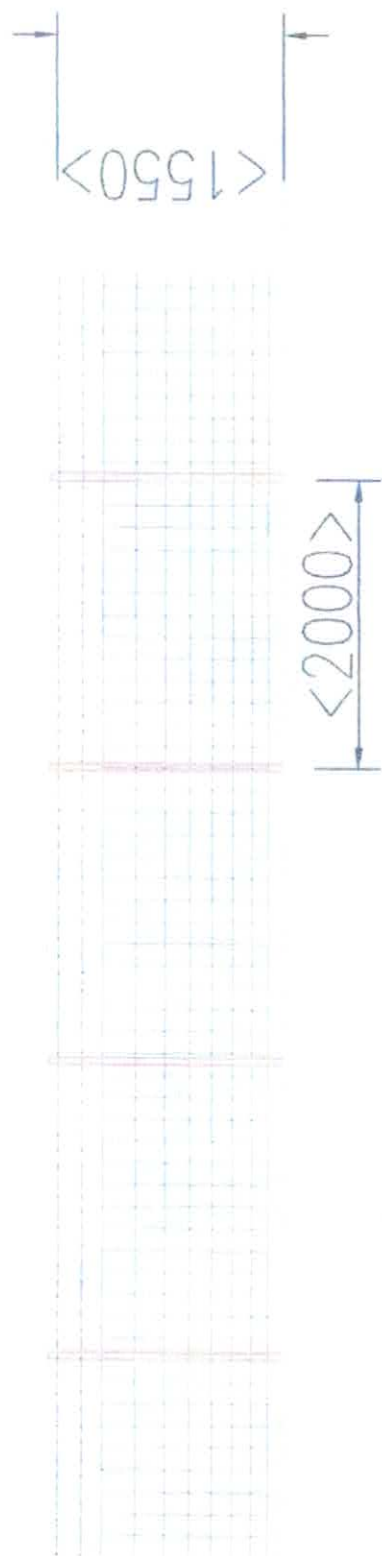

Lagoon Safety Fence
Scale 1:50 @ A3