


NOTES  
THIS DRAWING IS TO BE READ IN CONJUNCTION WITH ALL OTHER DRAWINGS FOR THIS PROJECT. ALL LEVELS AND DIMENSIONS ARE TO BE CHECKED ON SITE BY THE CONTRACTOR, PRIOR TO PLACING ORDERS OR COMMENCING ANY OF THE RELEVANT WORKS. ALL DIMENSIONS ARE IN MILLIMETRES UNLESS STATED OTHERWISE. ANY DISCREPANCIES BETWEEN THE INFORMATION SHOWN ON THE PLAN AND THAT FOUND ON SITE ARE TO BE REPORTED TO THE DESIGNER IMMEDIATELY.

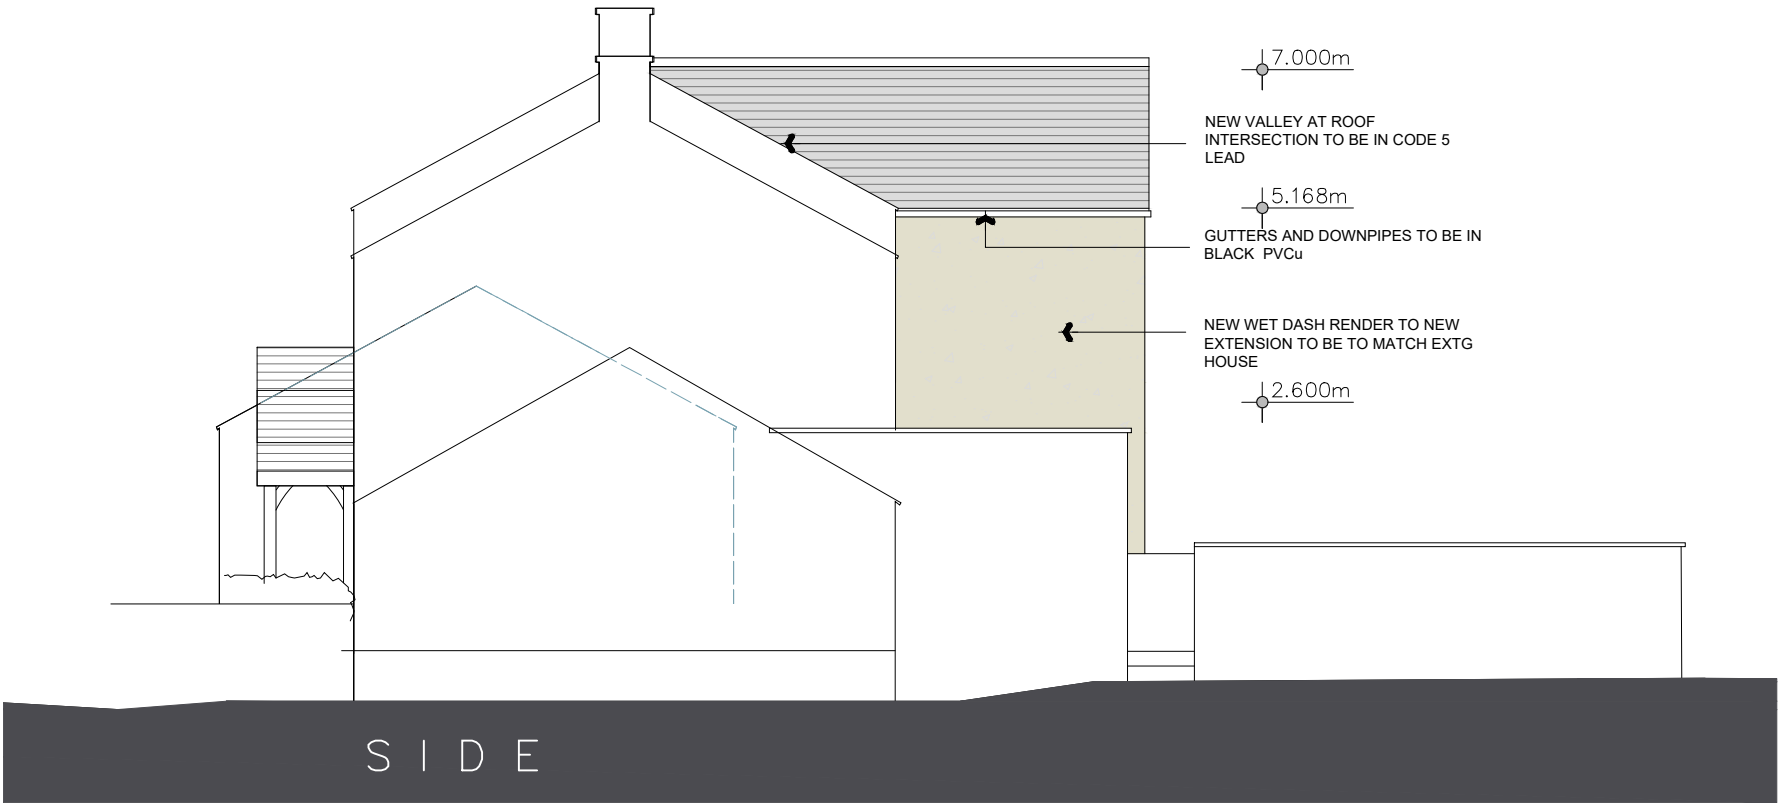

| Rev. | Date | Description |
|------|------|-------------|
|------|------|-------------|

**A.L.H. Design Services**  
Barley Cottage, Brewery Street, Longridge, Lancs  
PR3 3NB, Tel & Fax : (01772) 785719

Client

Miss G Hayes,  
16 Warren Fold,  
Hurst Green,  
Blackburn,  
Lancs, BB7 9QS

Job/Scheme Title

ERECTION OF TWO STOREY  
REAR EXTENSION AND  
DEMOLITION OF  
CONSERVATORY

Drawing Title

PROPOSED ELEVATIONS  
(Sheet 1 of 2)

| Job/Scheme Number |        | Drawing Number |         |
|-------------------|--------|----------------|---------|
| 0793 / 93         |        | Drawing No 15  |         |
| Scale             | Date   | Drawn          | Checked |
| 1 / 100           | Mar 26 | a.t.l-h.       |         |