




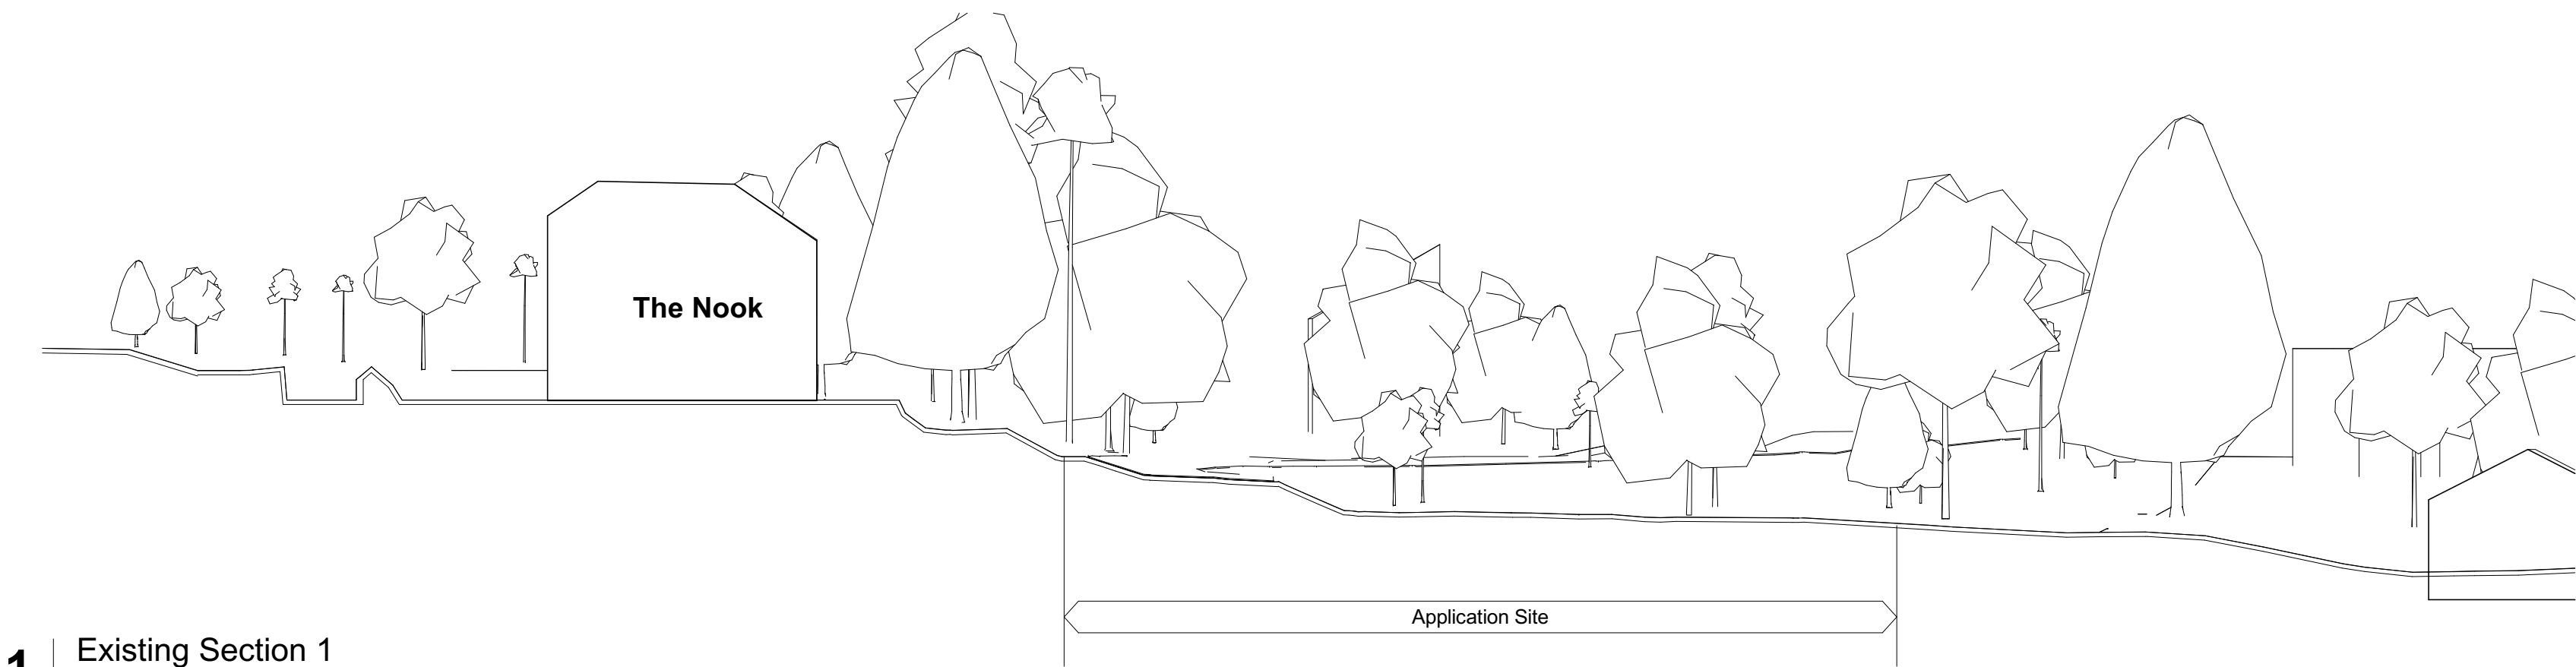


1 Existing Section 1
1 : 200

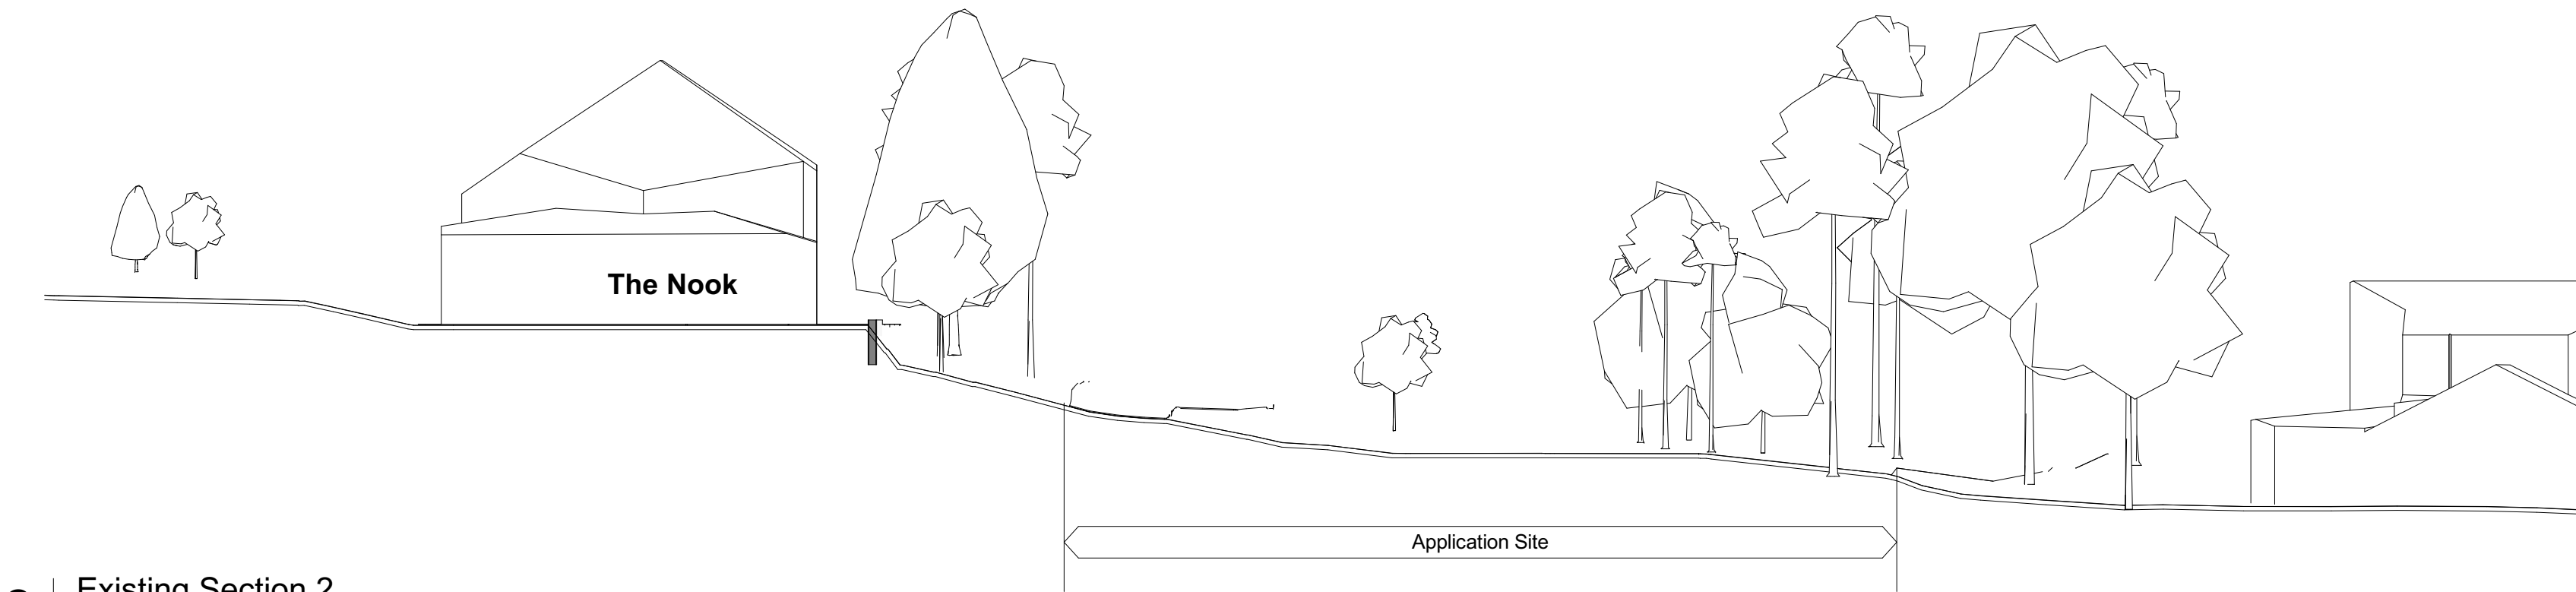


2 Existing Section 2
1 : 200

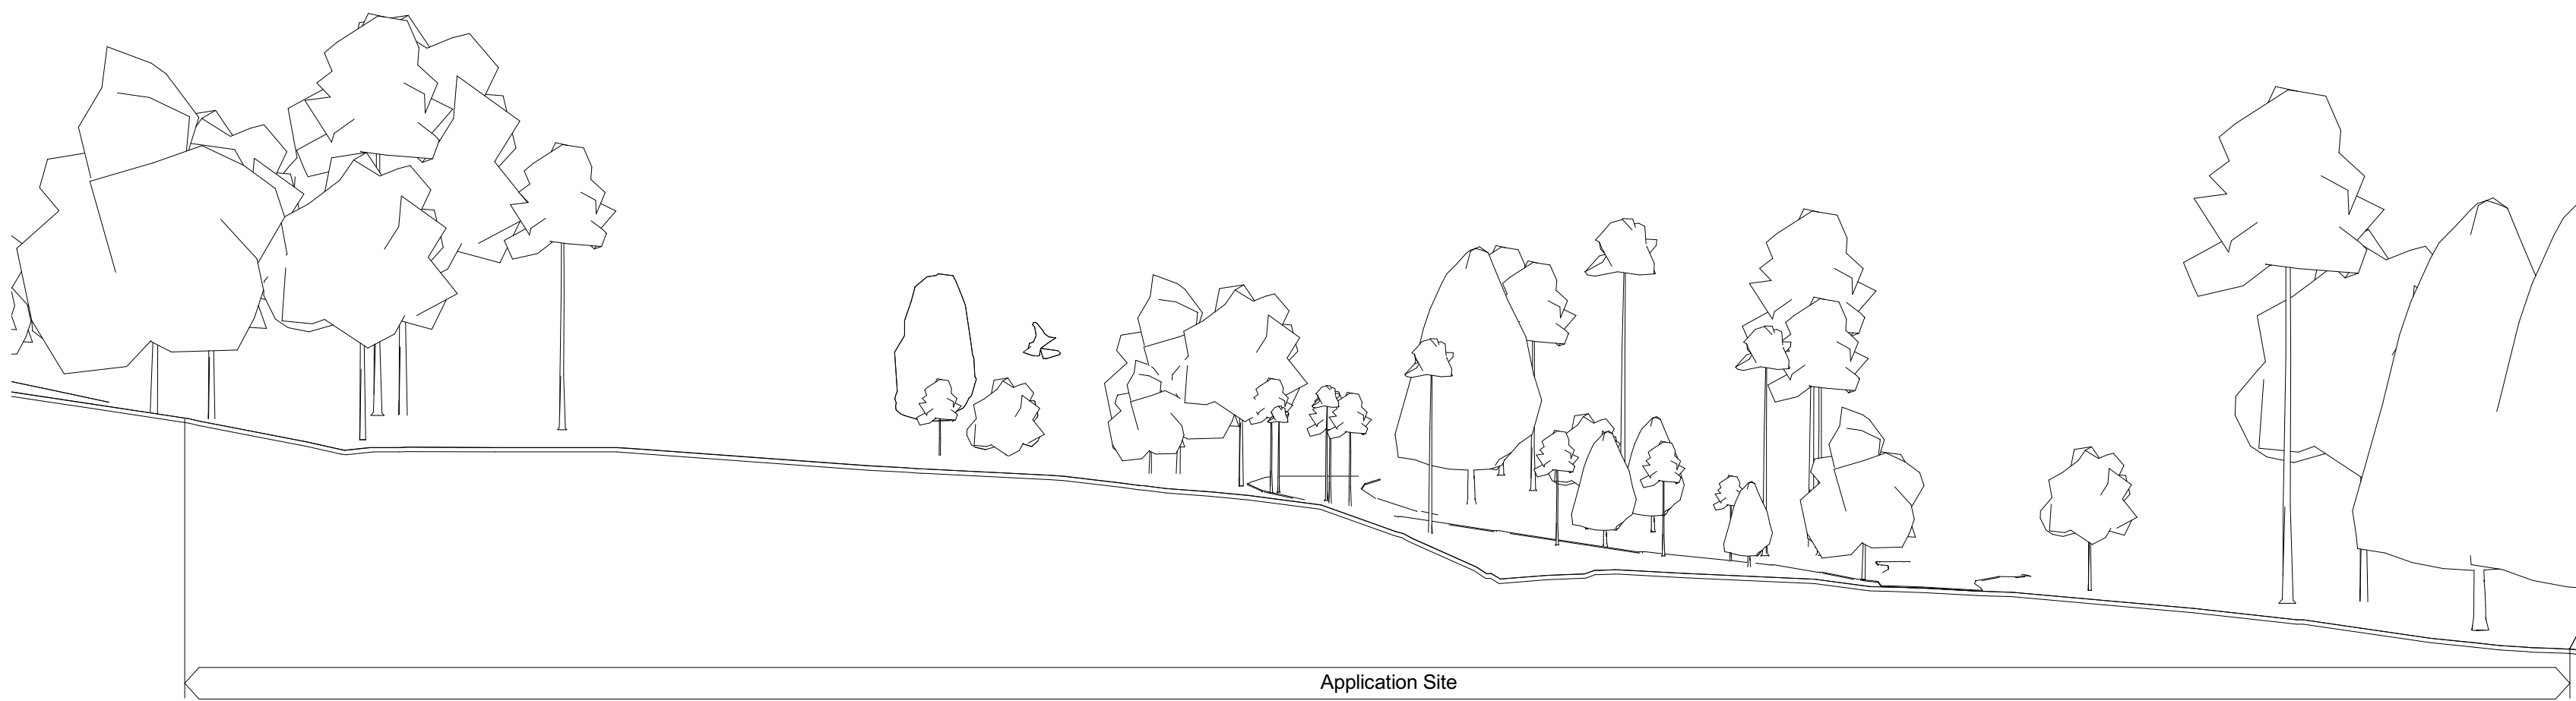

3 Existing Section 3
1 : 200

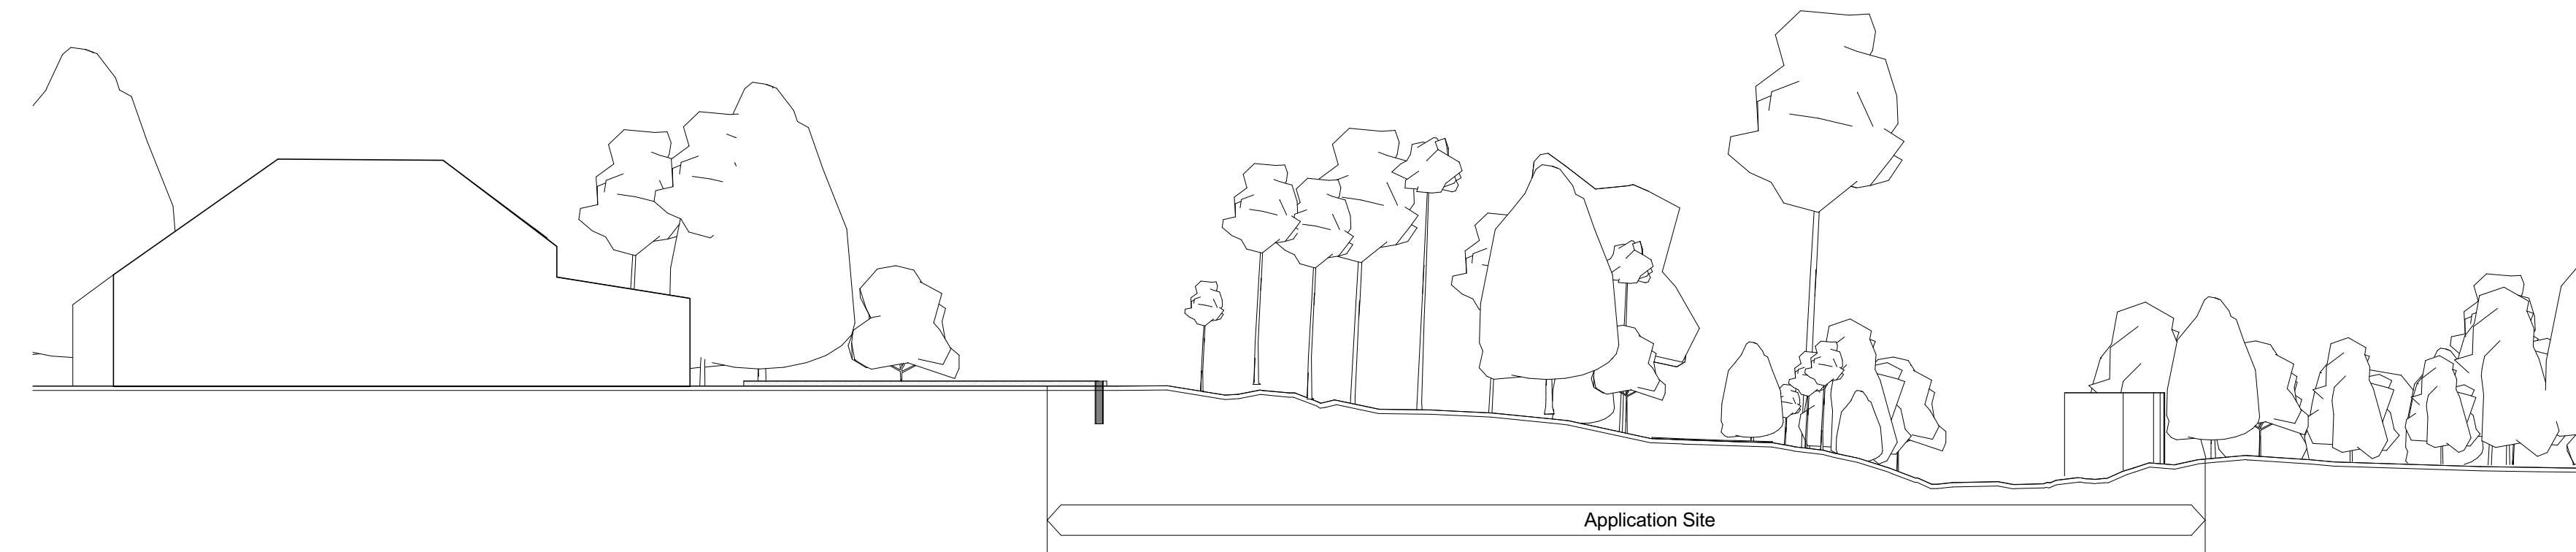

4 Existing Section 4
1 : 200

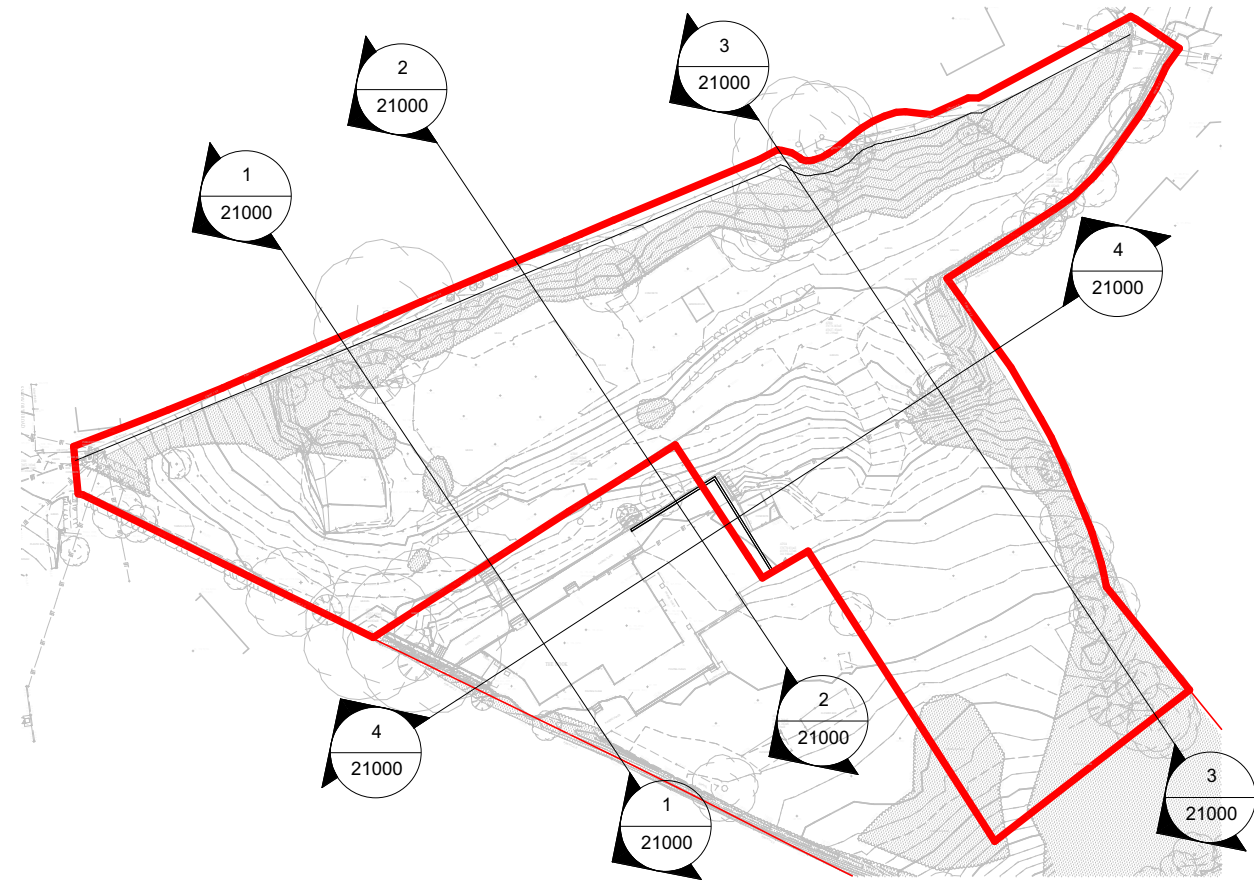

The Principal Contractor is responsible for checking dimensions, tolerances and references. Any discrepancy to be notified to the Architect before proceeding with the works.

Where an item is covered by drawings to different scales the larger scale drawing is to be worked to. Do not scale drawing. Figured dimensions to be worked to in all cases.

Where products have been specified, PRP have reviewed applicable products available in the UK at the time of writing the specification, from which products named in the specification have been selected. Where the Principal Contractor wishes to propose alternative products, representative samples and a full technical appraisal demonstrating that their proposed alternative has equal or better performance should be submitted by the Principal Contractor in accordance with the agreed project Change Control Procedures. On any Higher Risk Building (HRB), the Principal Contractor should confirm if they consider the alternative (and / or any consequential impacts) as a recordable, notifiable or major change under Regulation 26 of The Building (Higher-Risk Buildings Procedures) (England) Regulations 2023.

CDM REGULATIONS 2015. All current drawings and specifications for the project must be read in conjunction with the Designer's Hazard and Environment Assessment Record

All intellectual property rights reserved.

P02	04/05/26	Issue for Planning	CW	FS
P01	15/04/26	Preliminary Planning Pack issue for Comment.	CW	FS
Rev	Date	Description	Dwn	Ckd

Snodworth Road Langho B100992

Existing Site Sections

Project	Origin	Function	Space	Form	Discipline	Number
LNG -	PRP -	ZZ -	ZZ -	DR -	A -	21000

Revision

P02 -

Status

S4 - Suitable for Approval

Drawn	EG	Checked	CW	Date	12/02/26	Scale @ A1	As indicated
-------	----	---------	----	------	----------	------------	--------------

PRP

prp-co.uk
Manchester
0161 242 8950