

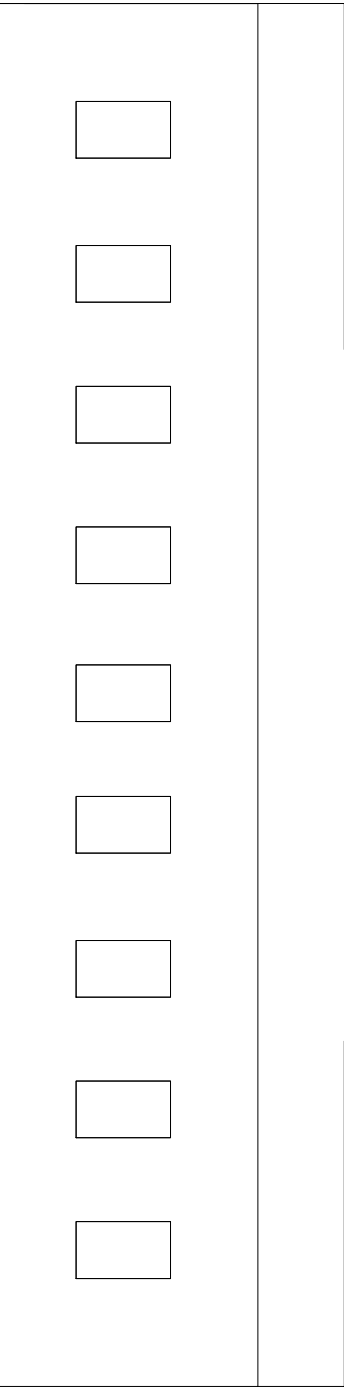
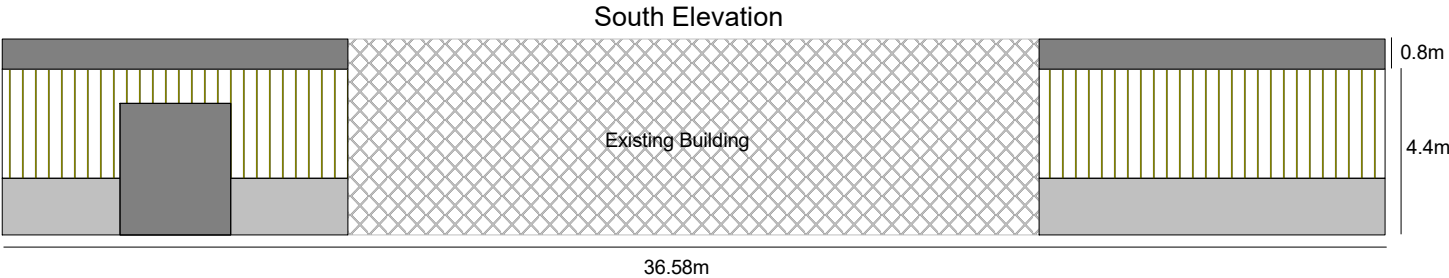
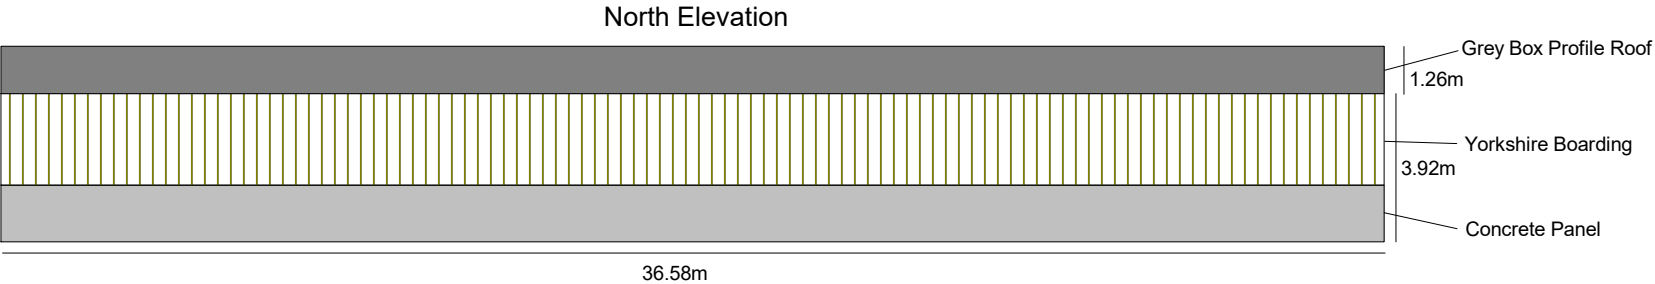
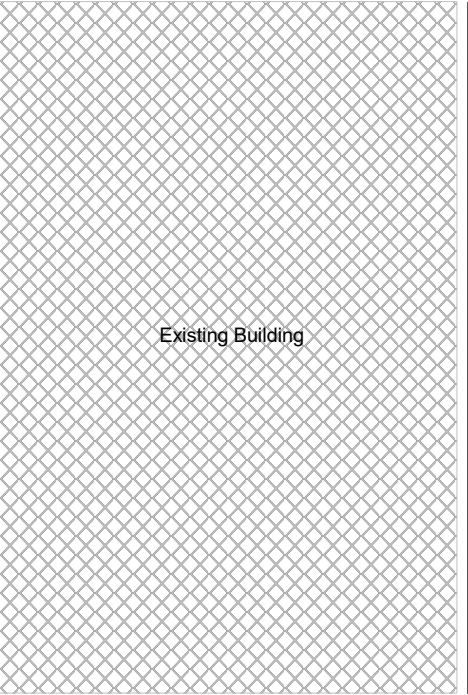


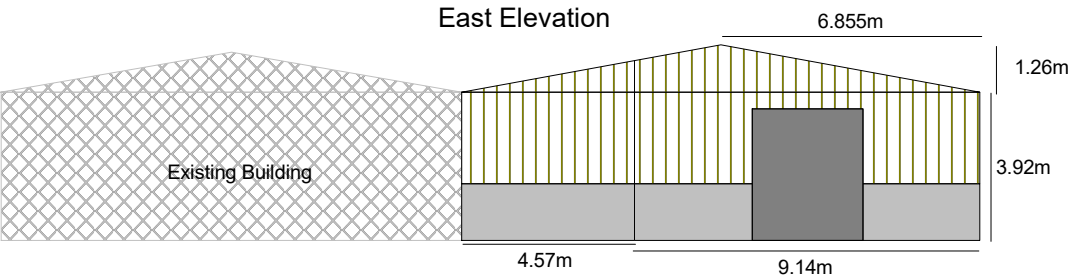

Plan View

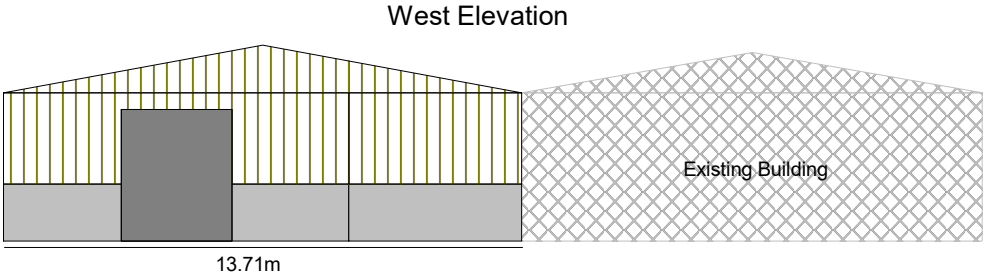

INGHAM & YORKE
Chartered Surveyors & Land Agents

Brookside Barn,
Downham,
Clitheroe,
Lancashire,
BB7 4BP
Tel: 01200 423 655

**Proposed Agricultural Forage, Equipment
and Providers Storage Building**

SCALE :
1 : 200 @ A3

DATE :
09/06/2026

MAP FILENAME : Ottie Green Farm 2026



Map data shown may contain Ordnance Survey © products supplied by
Pear Technology Services Ltd; Email: info@peartechology.co.uk
© Crown Copyright and database rights from date shown above
Ordnance Survey © licence number AC0000822731

