



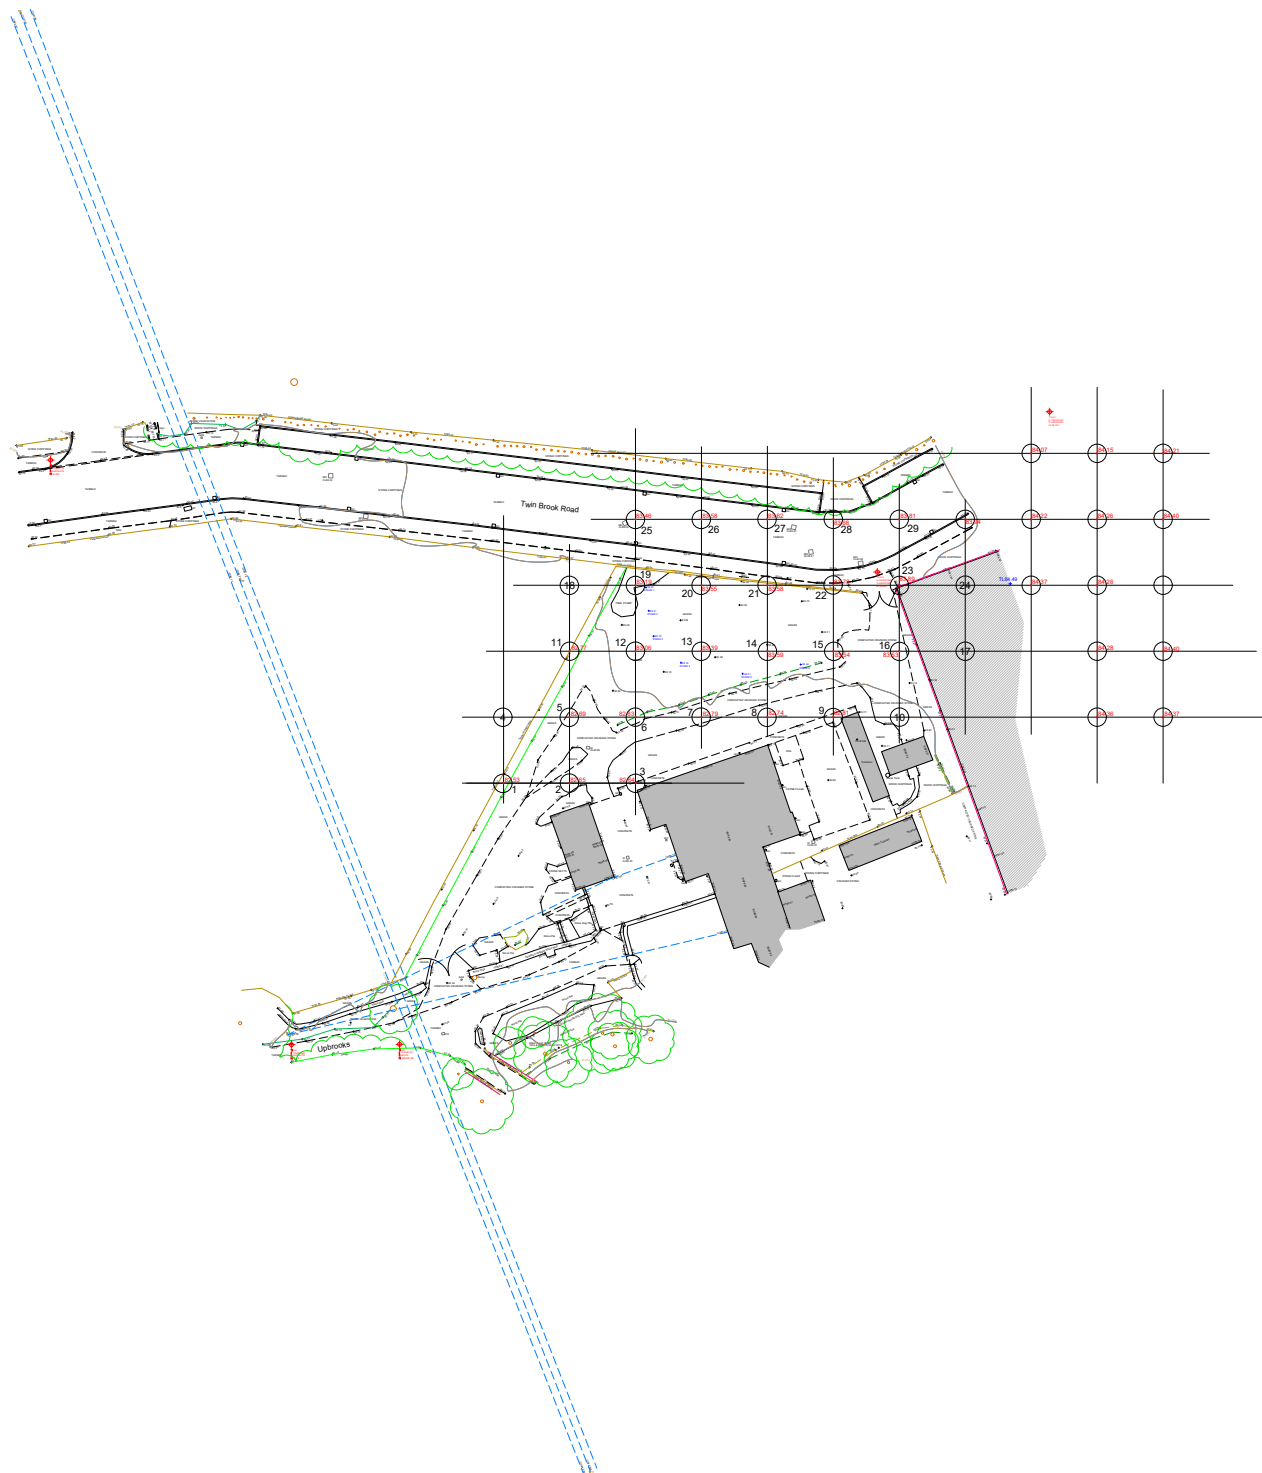

Notes

All Dimensions to be checked on site. Walls shown on plans are not to be assumed to be solid & should be checked for thickness, construction, load bearing capacity & stability.

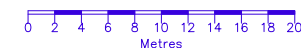

ABBREVIATIONS

BT	BT Cover
CH	Cable Height
CL	Cover Level
EH	Eaves Height
FH	Fire Hydrant
GP	Gate Post
GV	Gas Valve
GU	Gully
IC	Inspection Cover
LP	Lamp Post
MH	Man Hole
RE	Rodding Eye
RH	Ridge/Roof Height
TC	TricAD Control
TF	Top of Fence
TL	Threshold Level
TP	Telegraph Pole
TH	Top of Hedge
TW	Top of Wall
WL	Water Level
WV	Water Valve

Rev. 0 Description. Issued



2 Berkshire Close | Wilpshire | Blackburn | Lancashire | BB1 9NG
tel 01254 614055 fax 01254 209734 e-mail sales@tricadsolutions.co.uk

Site Address

Twinbrooks Barn
Clitheroe,
BB7 1PL

Project Description

Site Survey

Drawing Title

Grid Of Levels
Over Existing Survey

Scale	Date	Drawn By
1:200@A1	16/03/2026	JL

Drawing Number

TRI-5150-01