
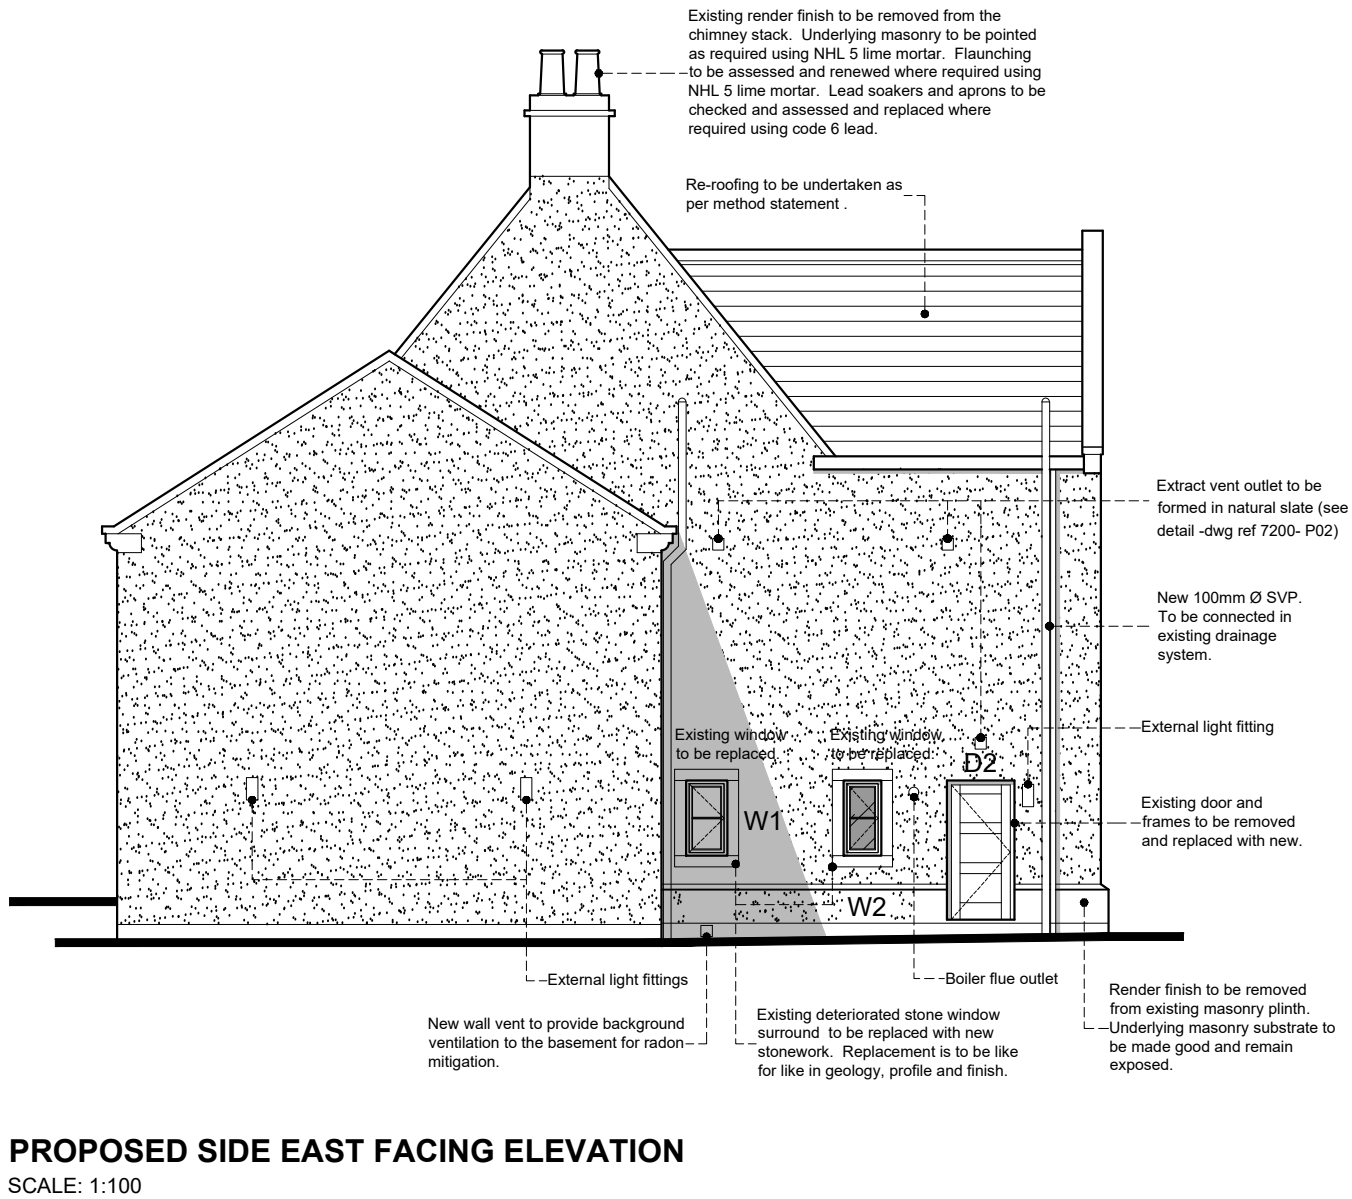
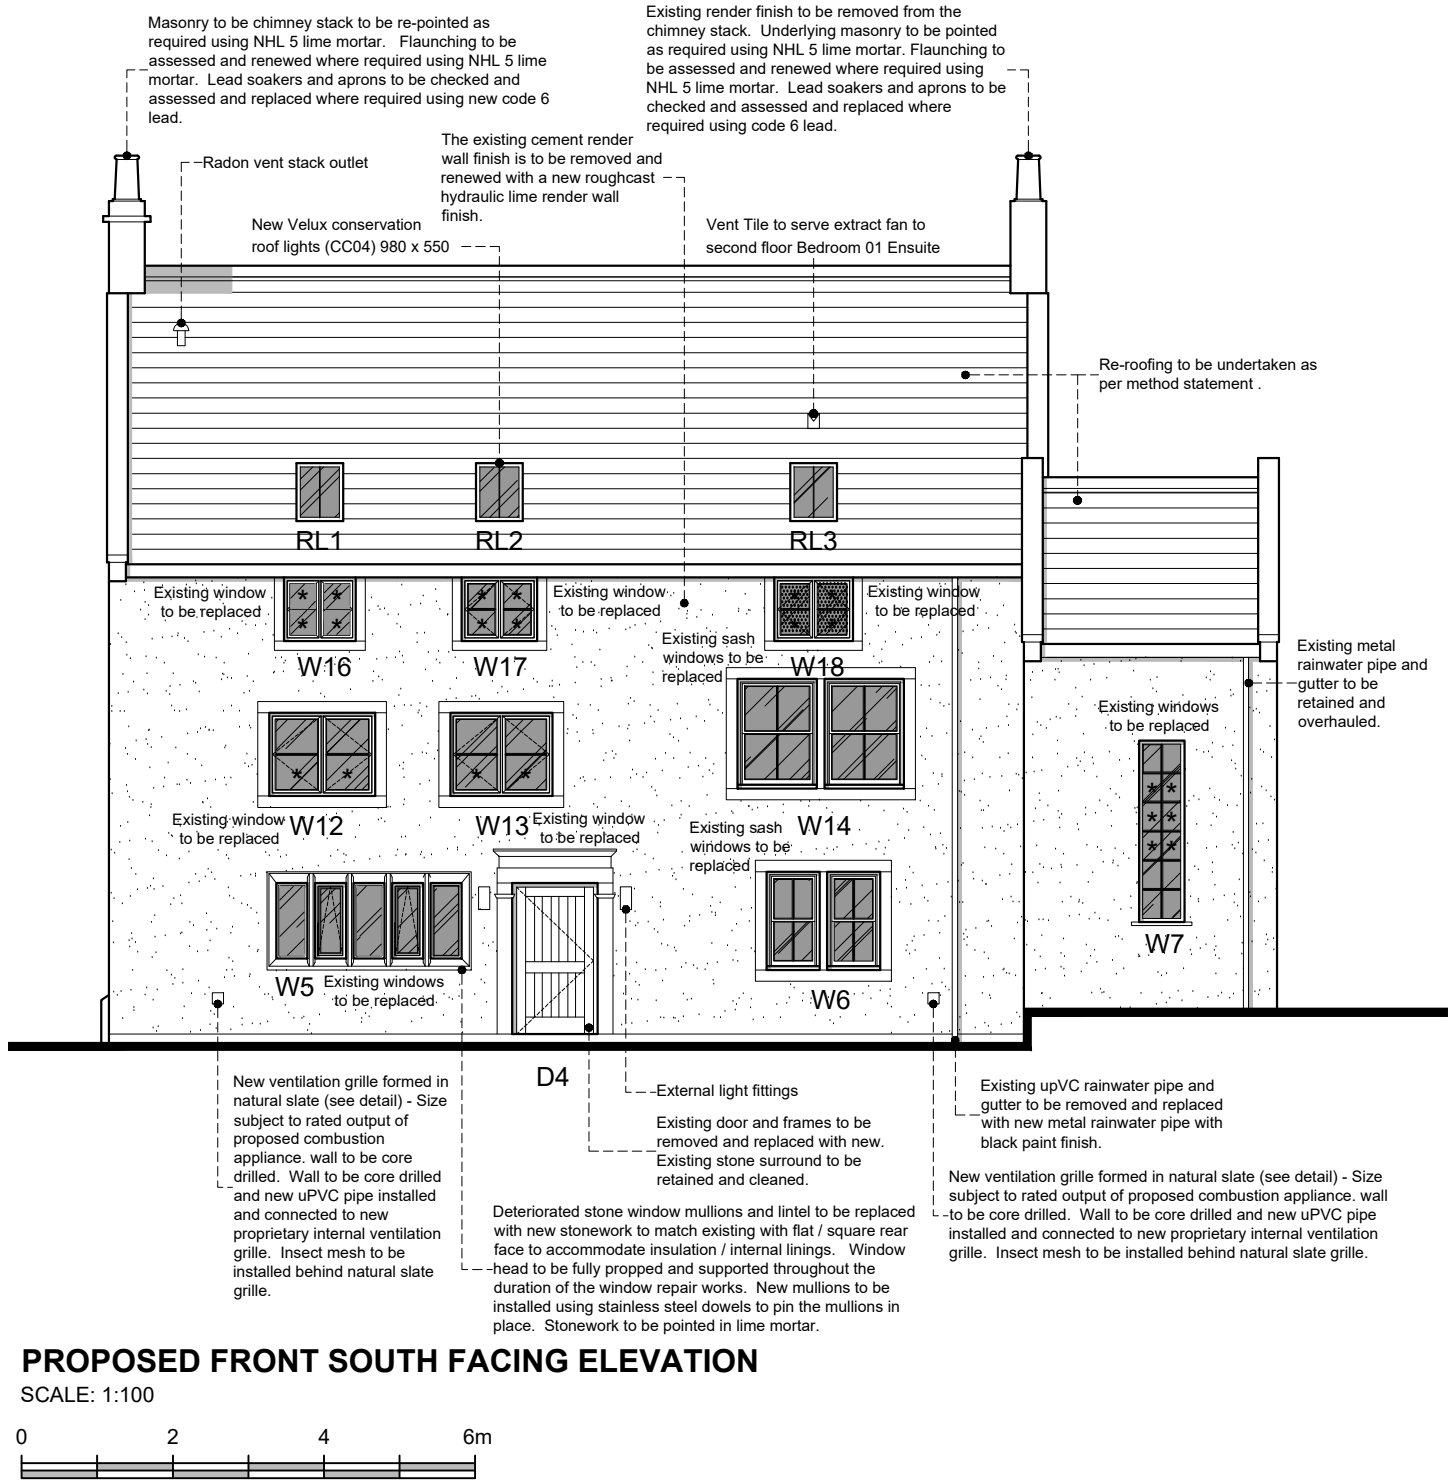
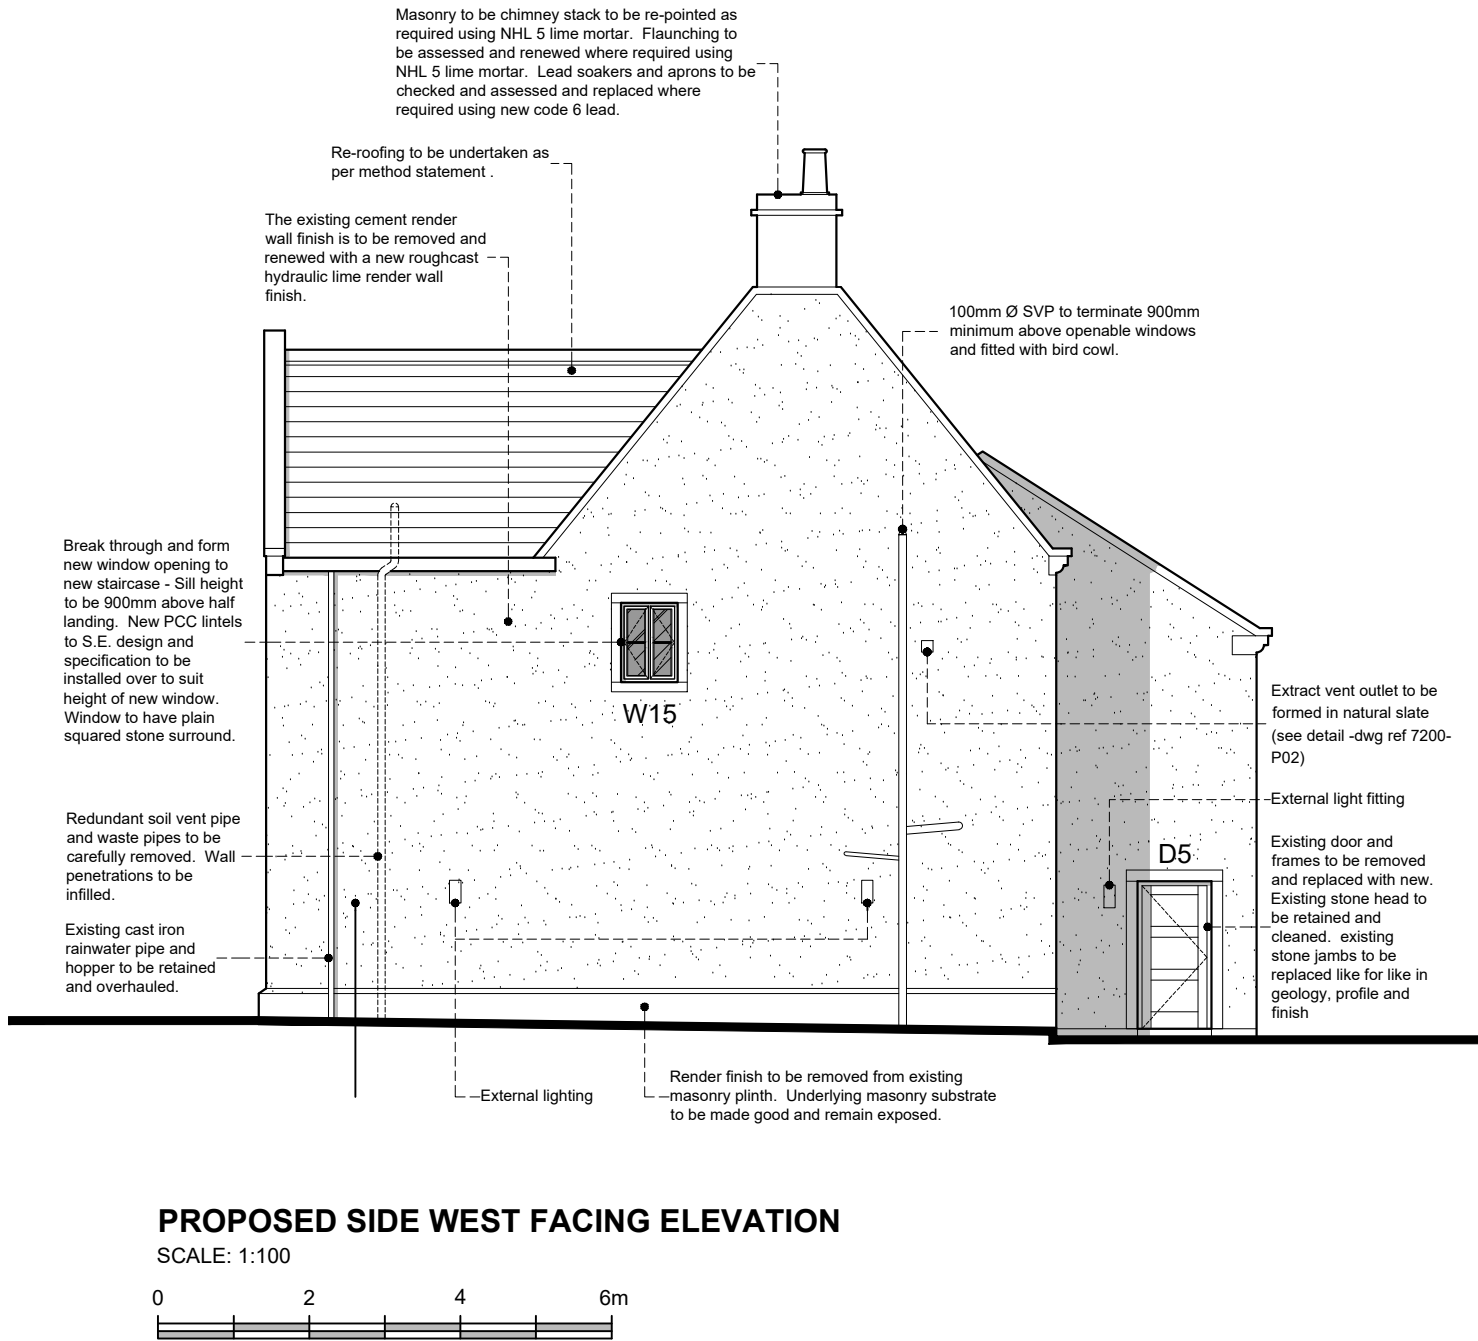


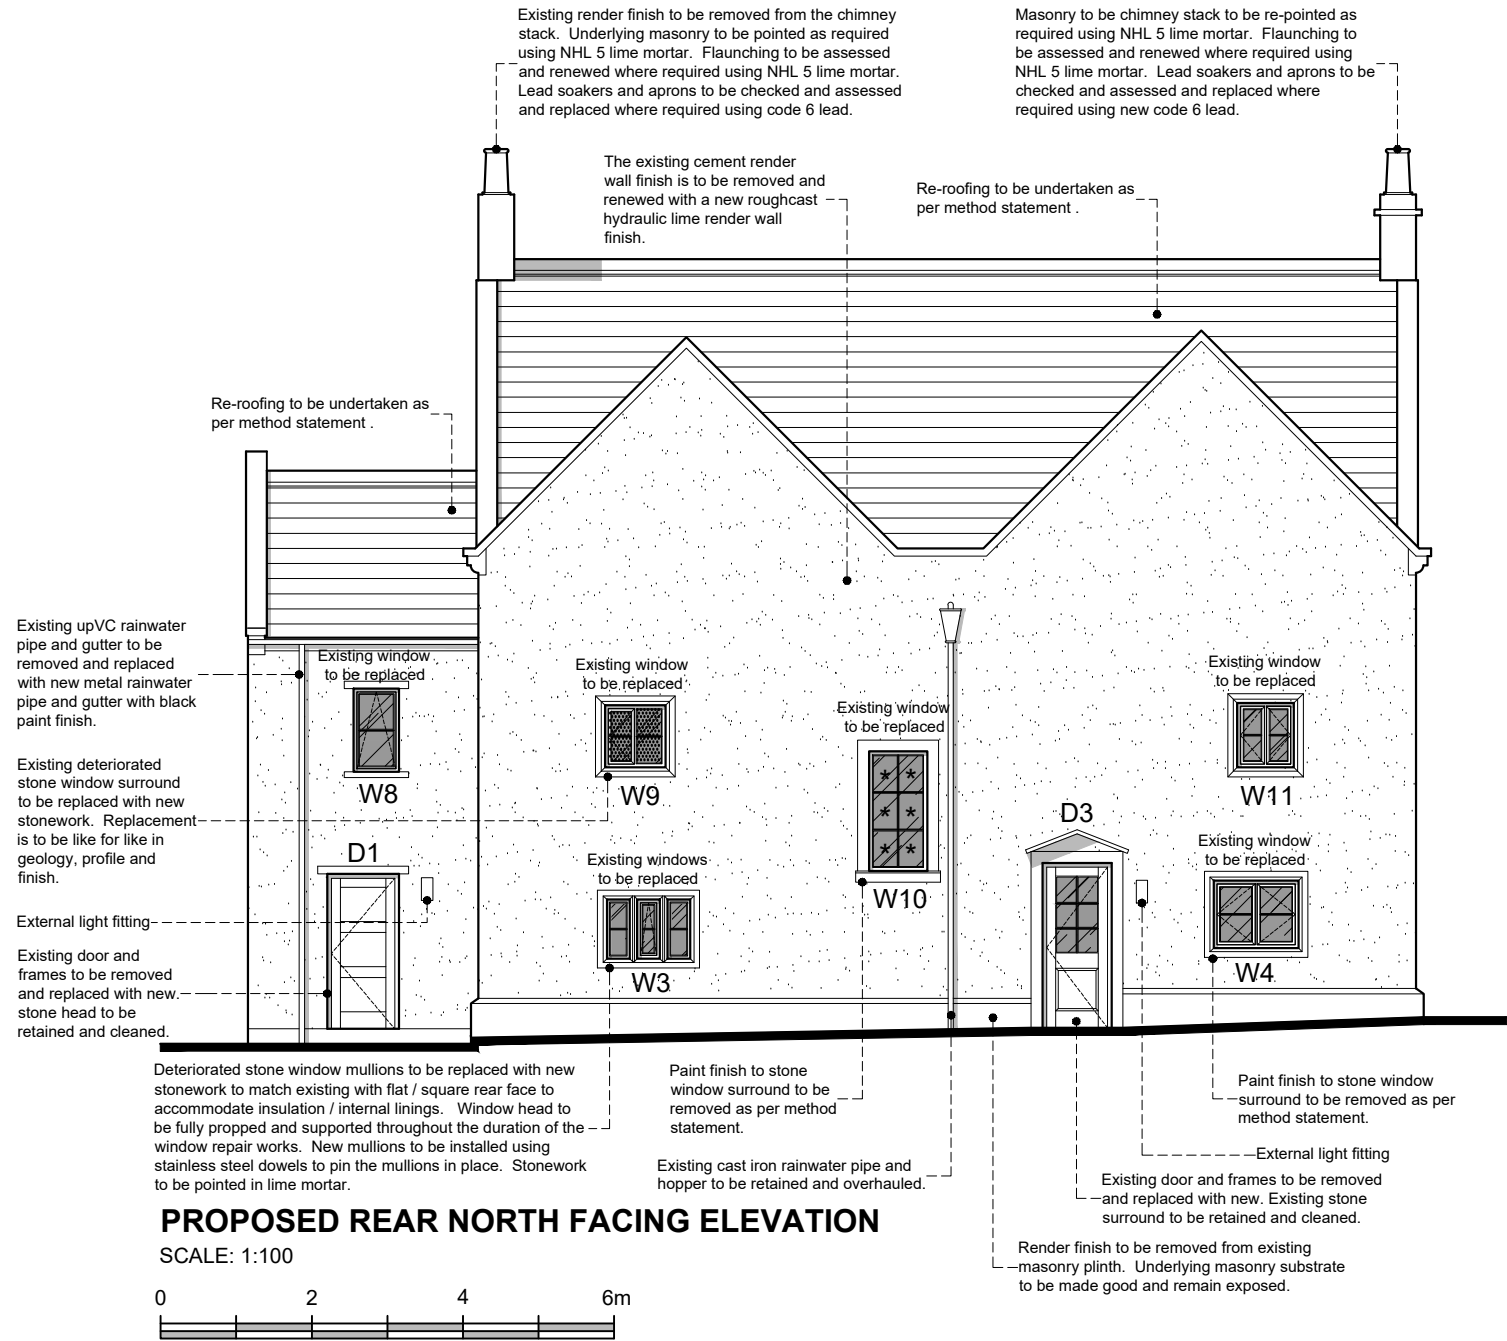

C	MF	AMENDED FOLLOWING CLIENT COMMENTS	MAY 2025
B	MF	AMENDED FOLLOWING CLIENT COMMENTS	APRIL 2025
A	MF	GENERAL AMENDMENTS	APRIL 2025
no.	by	revision	date

Client
PRINGLE HOMES

Job Title
PROPOSED REPAIR AND REFURBISHMENT WORKS AT CROW TREES FARMHOUSE CROW TREES BROW CHATBURN LANCASHIRE BB7 4AA

Drawing Title PROPOSED ELEVATIONS		
Scale 1:100 @ A2	Date FEB 2025	Drawn MF

spa ARCHITECTS
SUNDERLAND PEACOCK & ASSOCIATES LTD.
HAZELMERE, PIMLICO ROAD, CLITHEROE
LANCASHIRE, BB7 2AG
T 01200 423178 F 01200 427328
E info@sunderlandpeacock.com
www.sunderlandpeacock.com



7200 - P04 C