
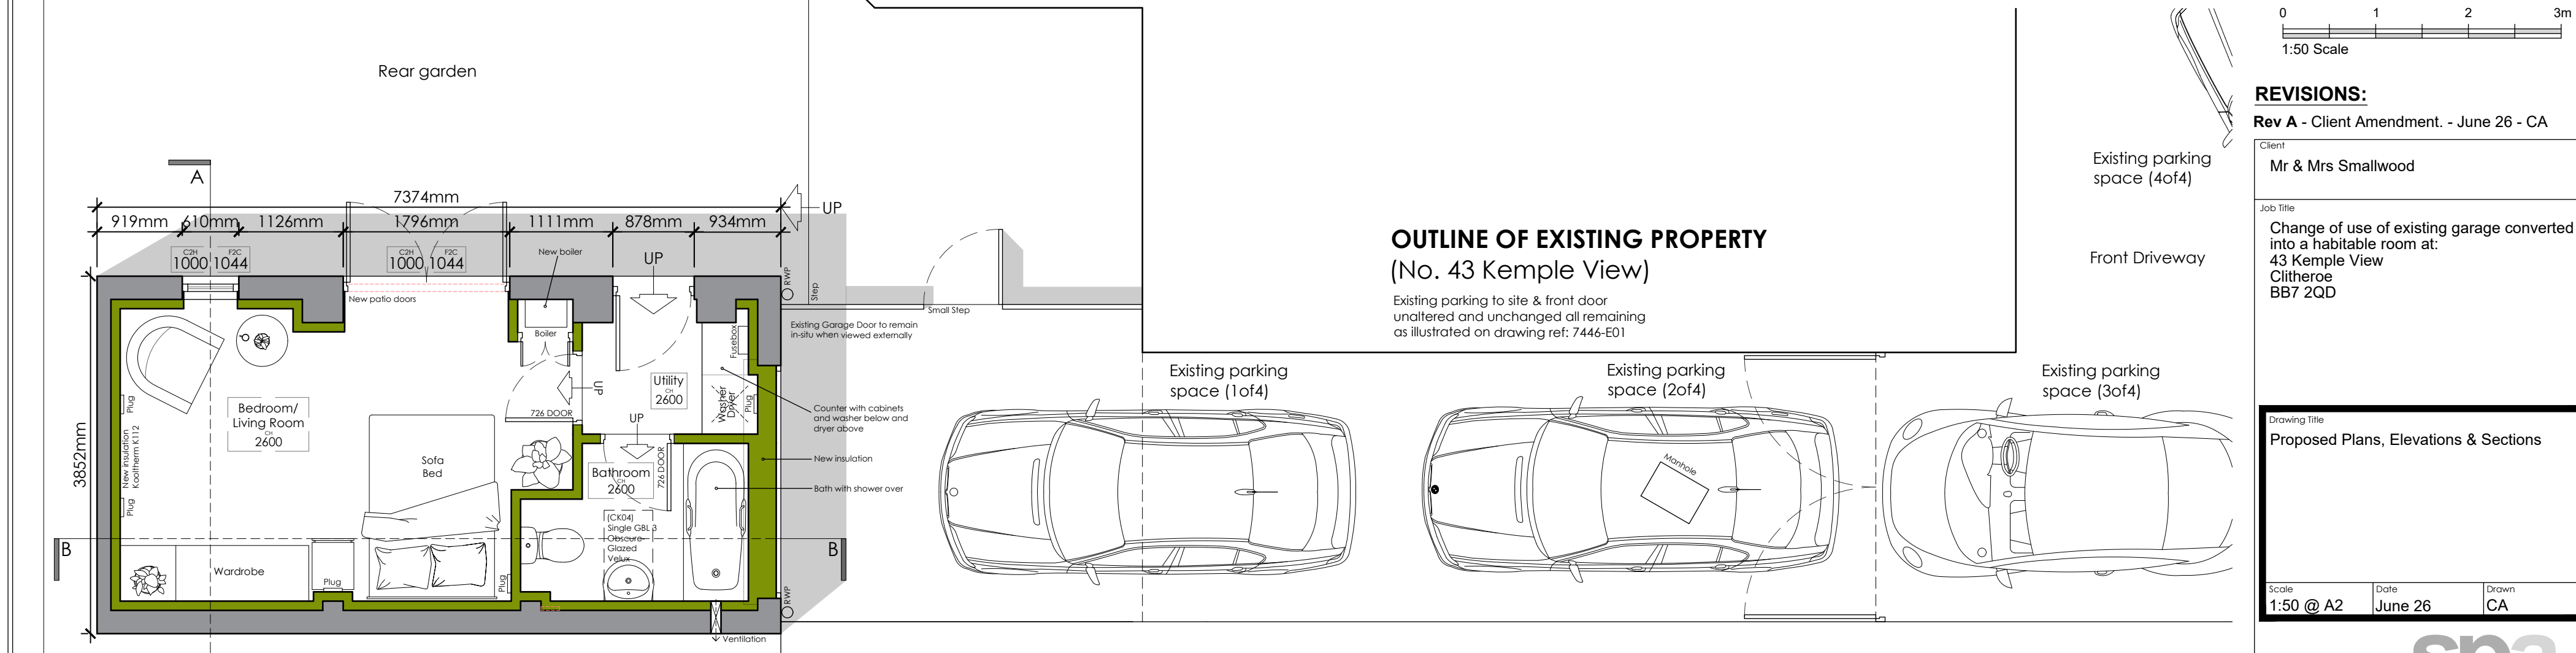
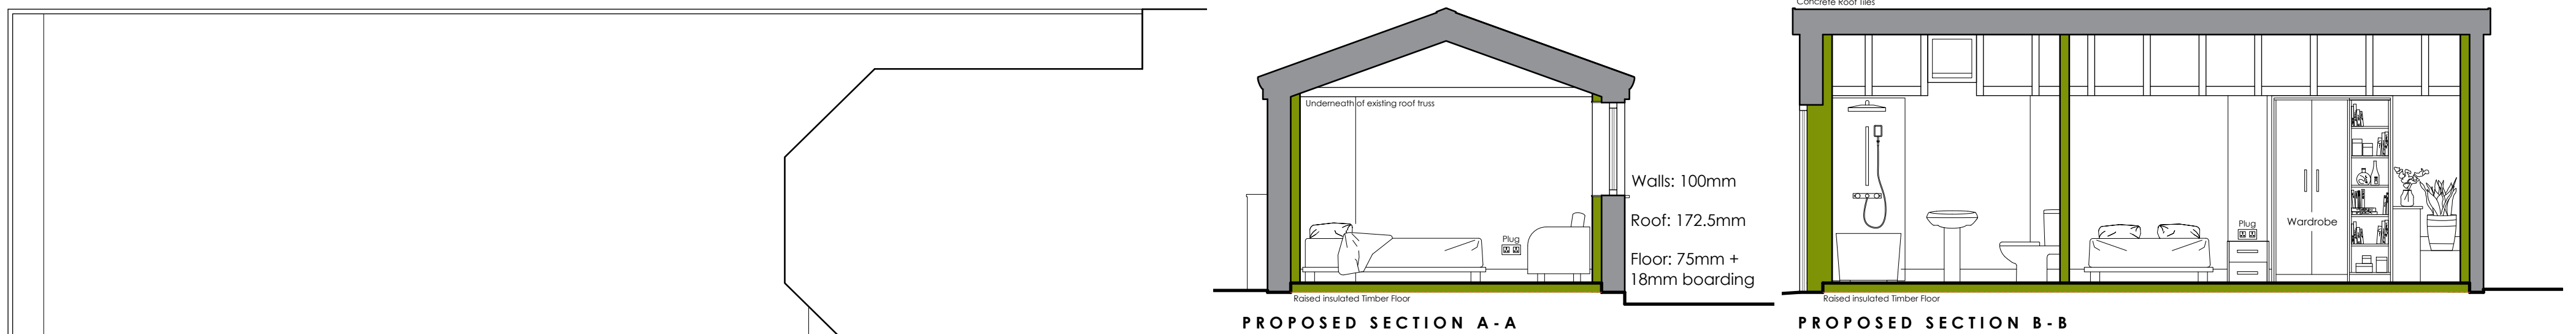


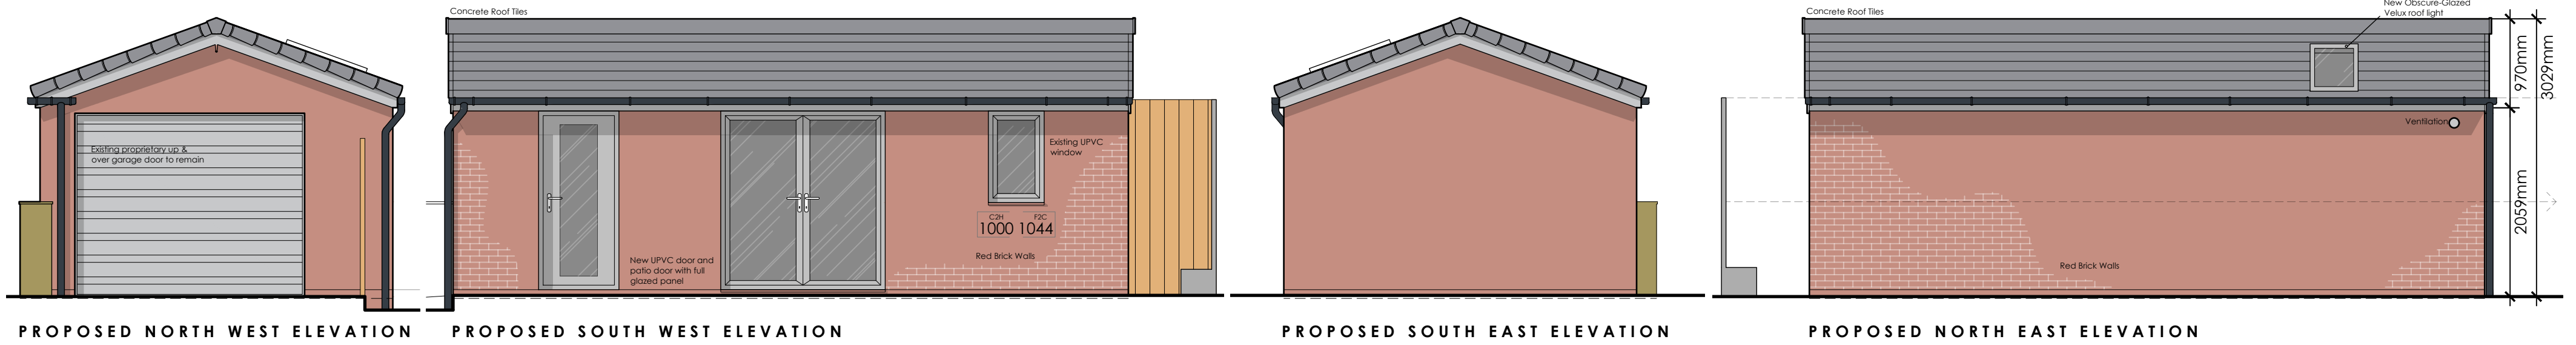

REVISIONS:

Rev A - Client Amendment. - June 26 - CA

Client
Mr & Mrs Smallwood

Job Title
Change of use of existing garage converted into a habitable room at:
43 Kemple View
Clitheroe
BB7 2QD

Drawing Title
Proposed Plans, Elevations & Sections

Scale
1:50 @ A2

Date
June 26

Drawn
CA

spa ARCHITECTS

SUNDERLAND PEACOCK & ASSOCIATES LTD.
HAZELMERE, PIMLICO ROAD, CLITHEROE
LANCASHIRE, BB7 2AG
T 01200 423178 F 01200 427328
E info@sunderlandpeacock.com
www.sunderlandpeacock.com

7446 - P01 A