

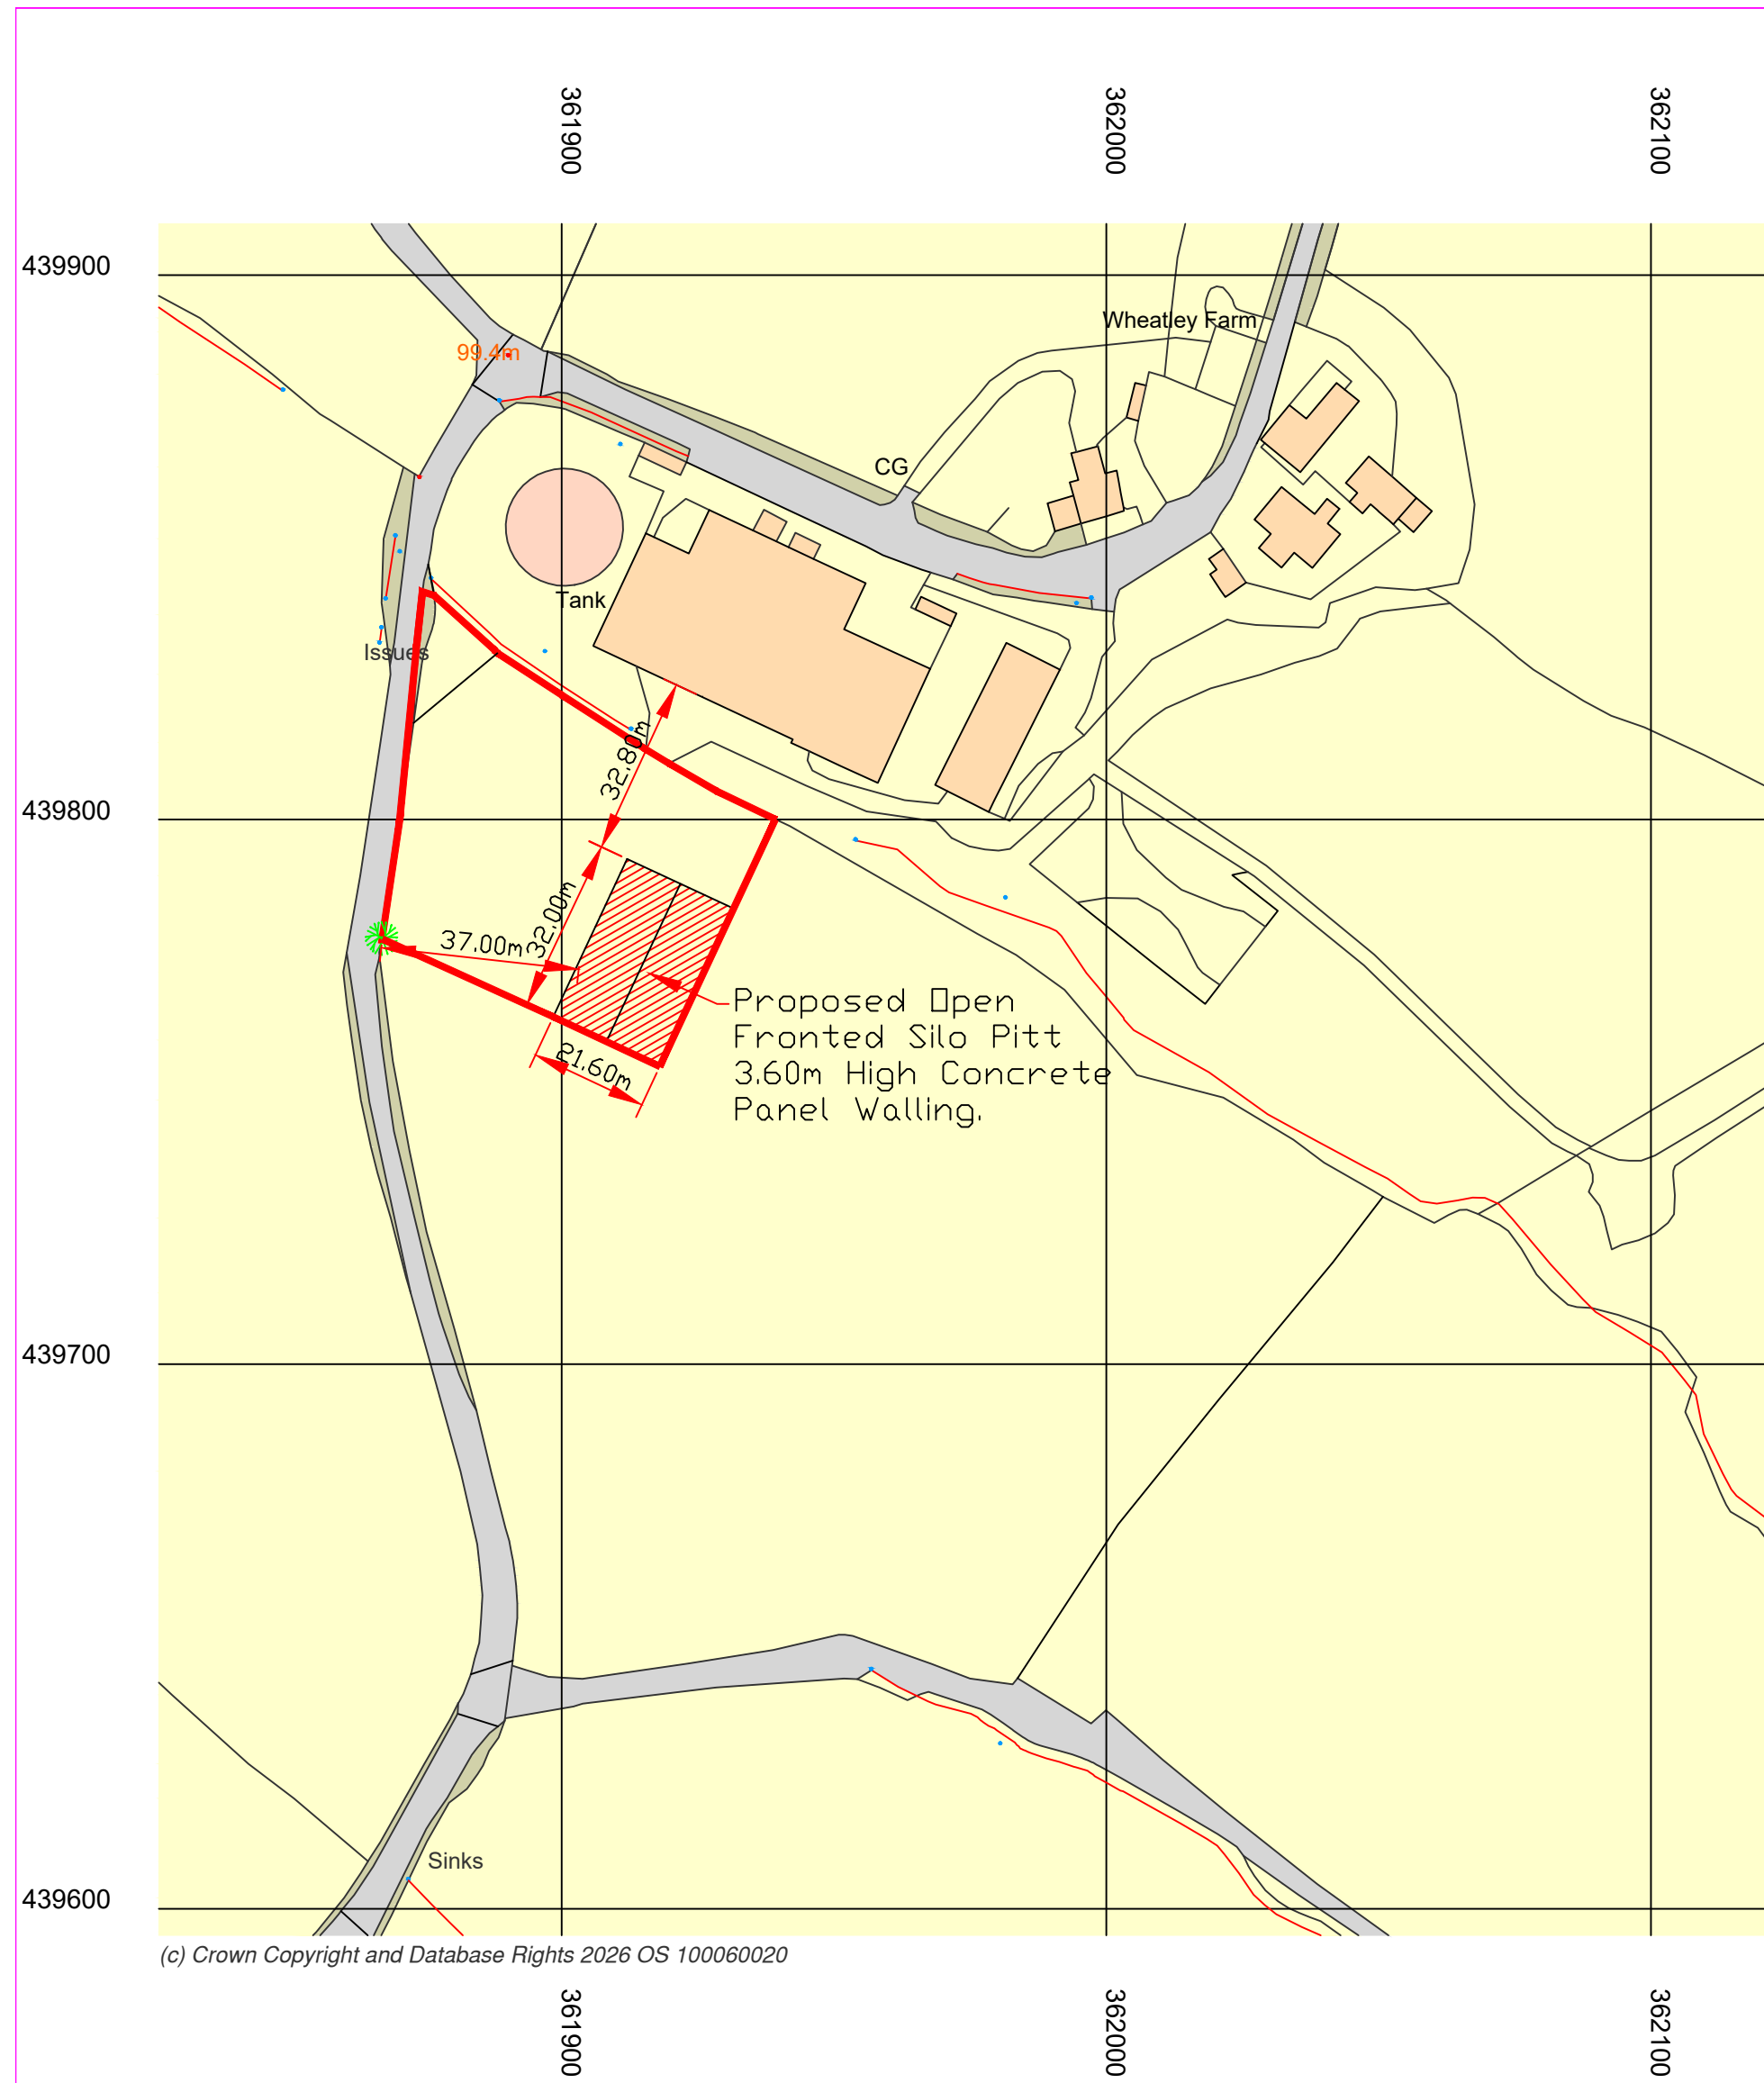
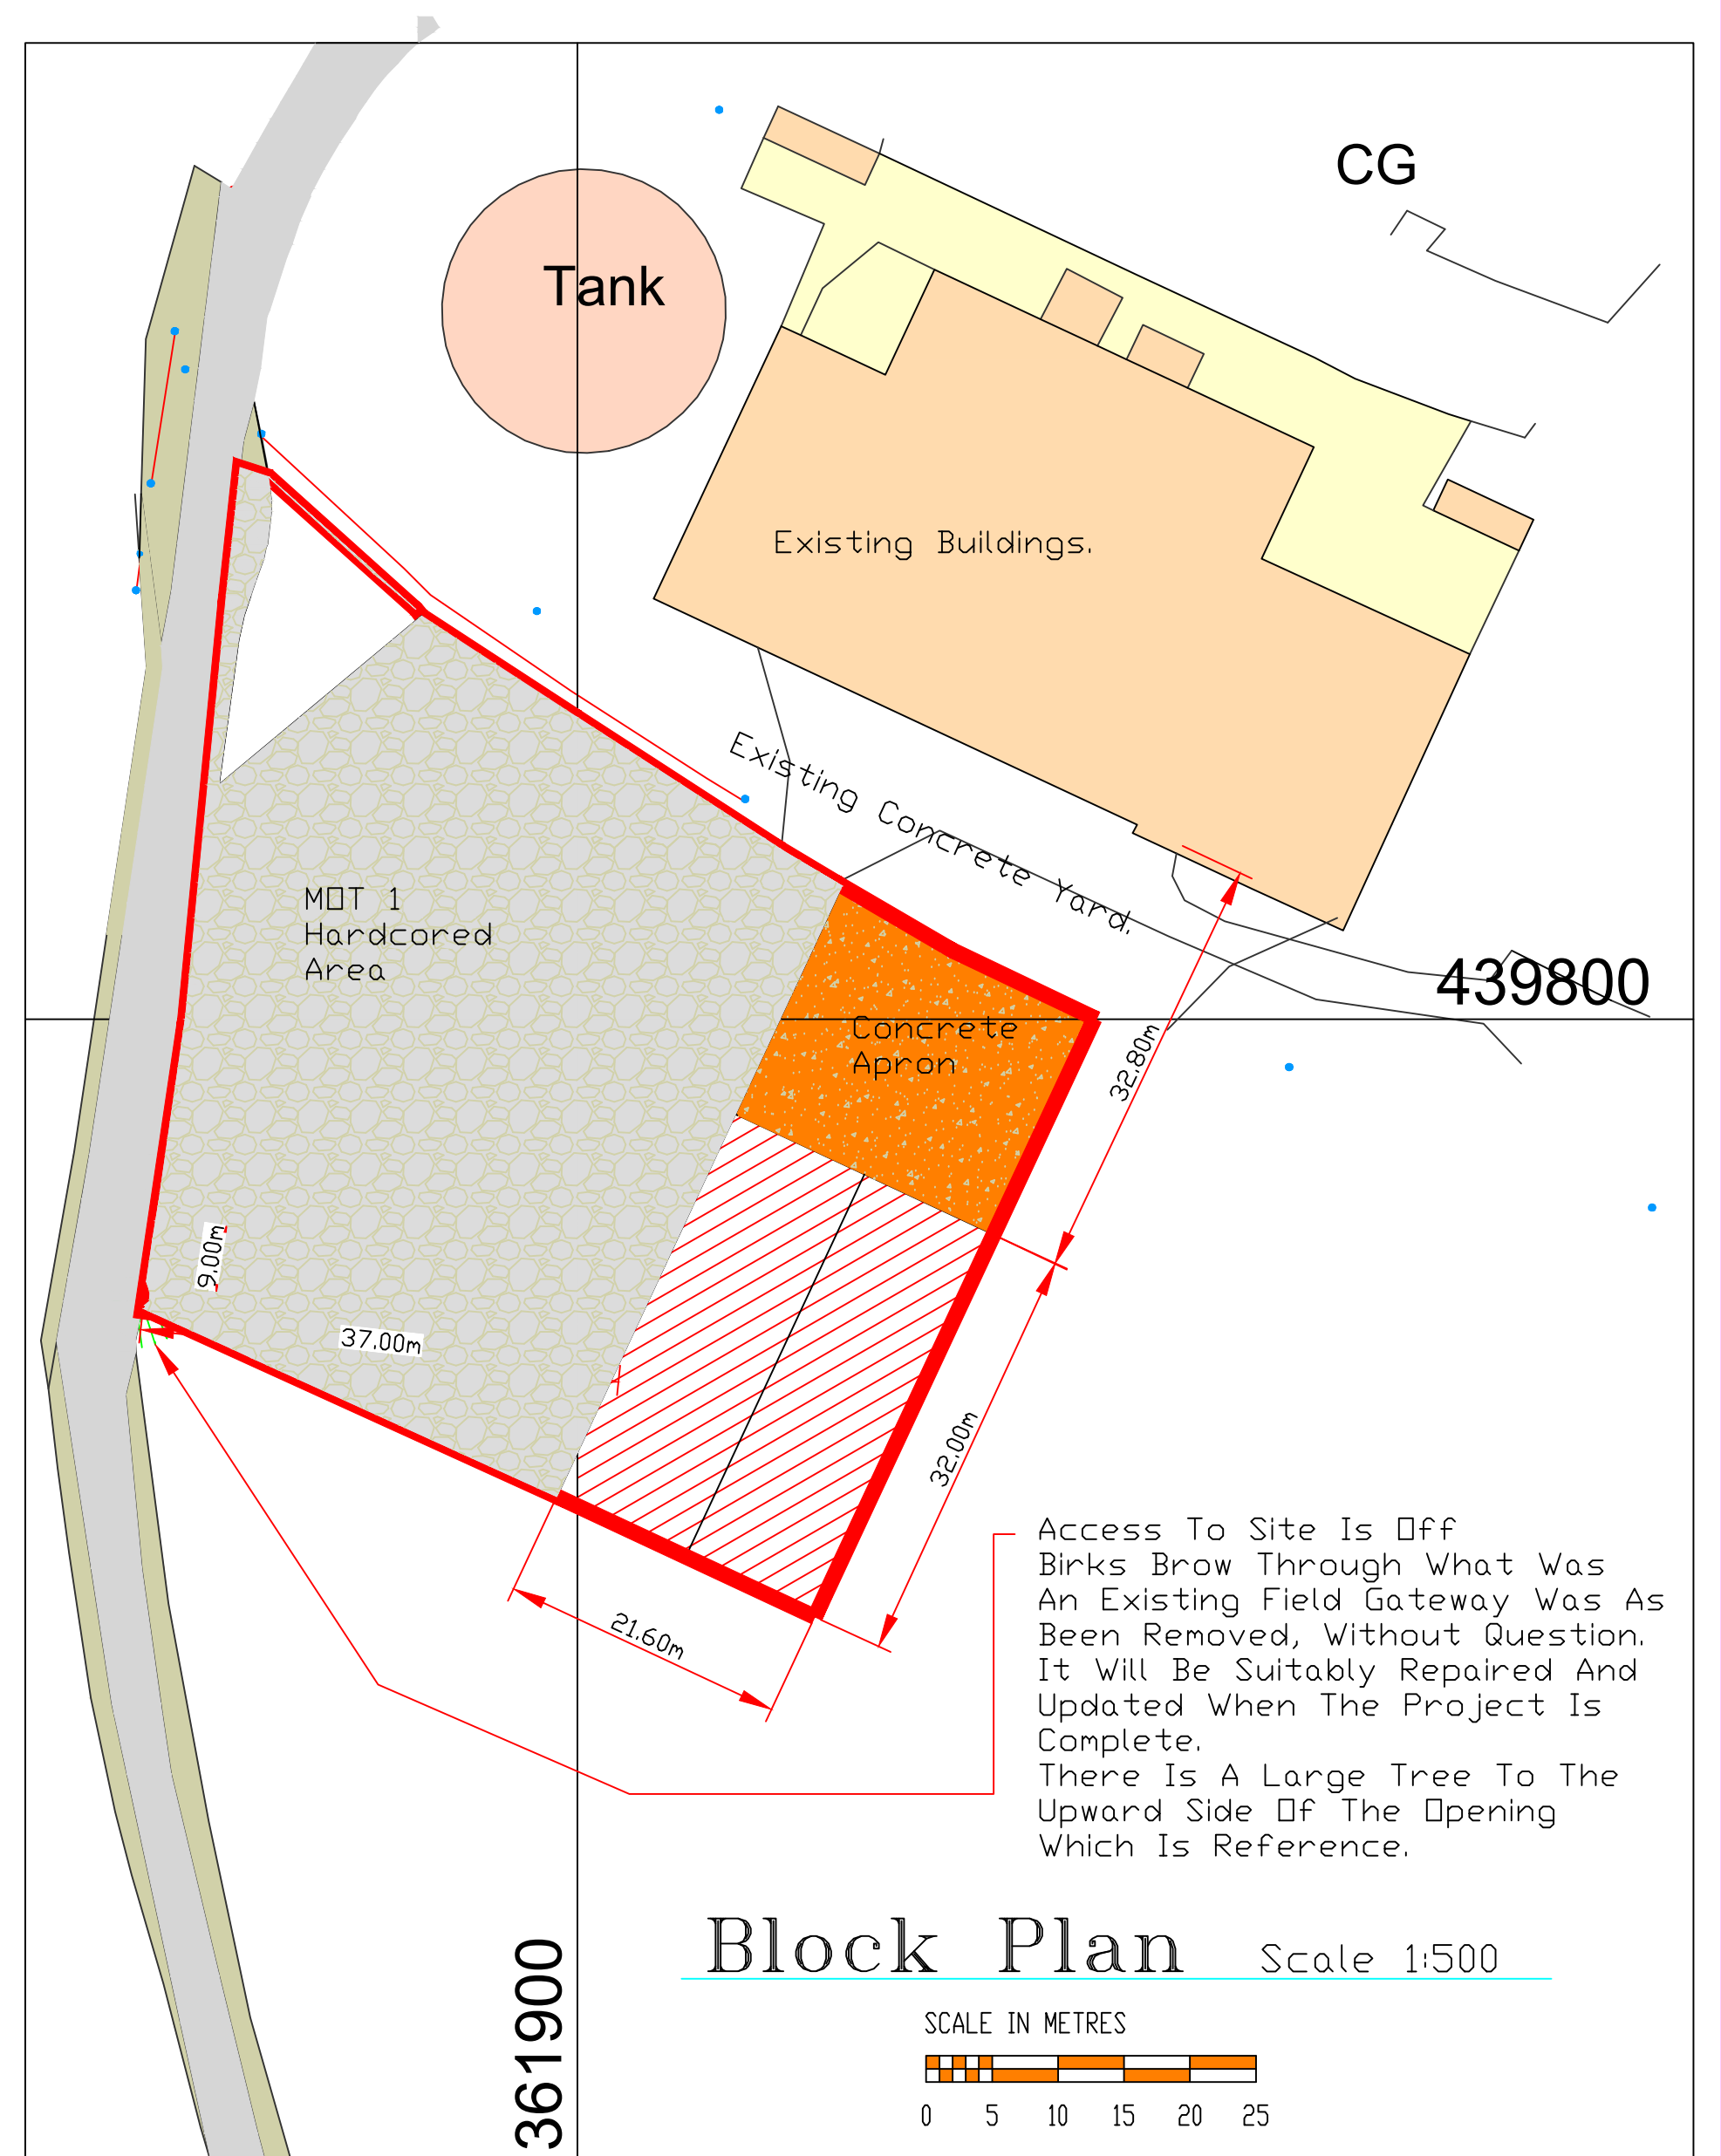


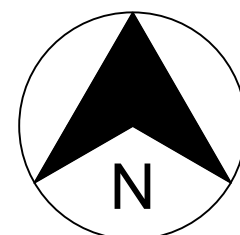


O.S. Map Scale 1:1250

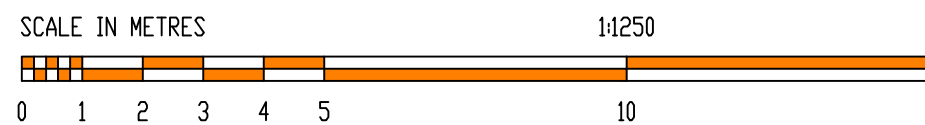

Block Plan Scale 1:500

SCALE IN METRES

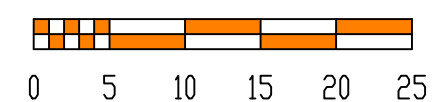

Plot Scale 1:1250 @ A2 Sheet.

Site Address;
Wheatley Farm Building
Four Acre Lane.
Longridge.
Lancs.
PR3 2TD.

File Name HayhurstMickWheatlySiloClampRetrospective2026

FARMPLUS LONGRIDGE 01772 785252

TITLE
OS Map & Block Plan

DRG.No. Hayhurst SCALE; 1:1250 DATE. June 2026