




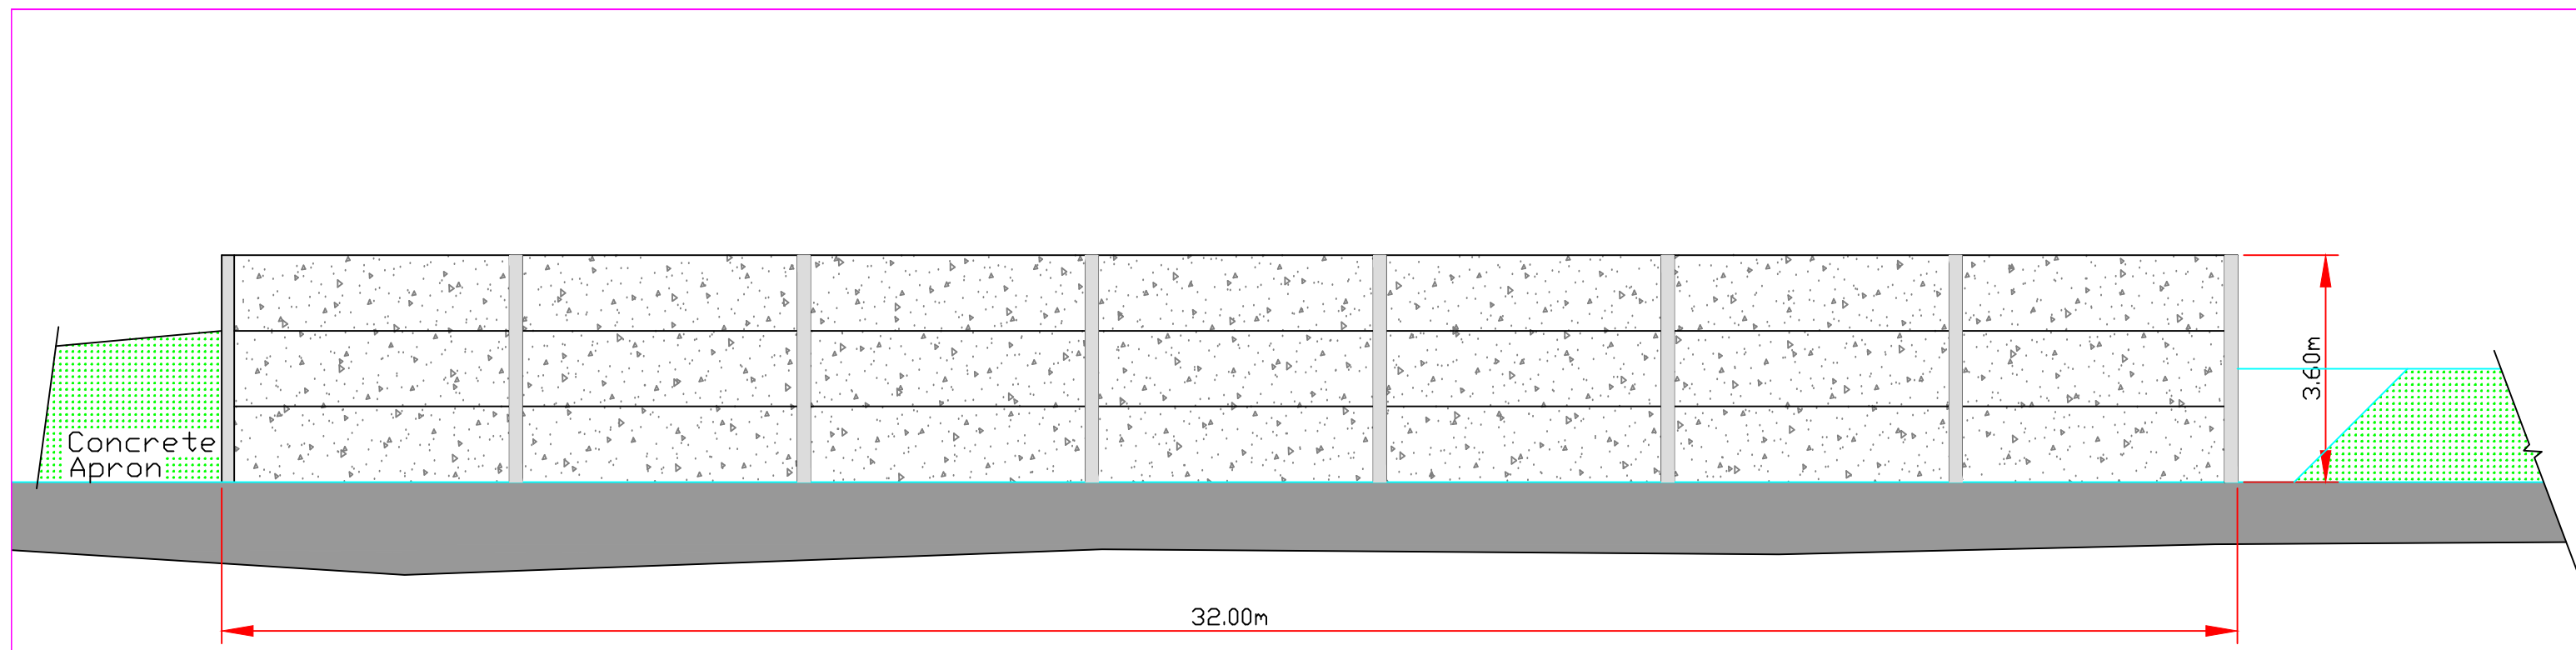


West Facing Elevation

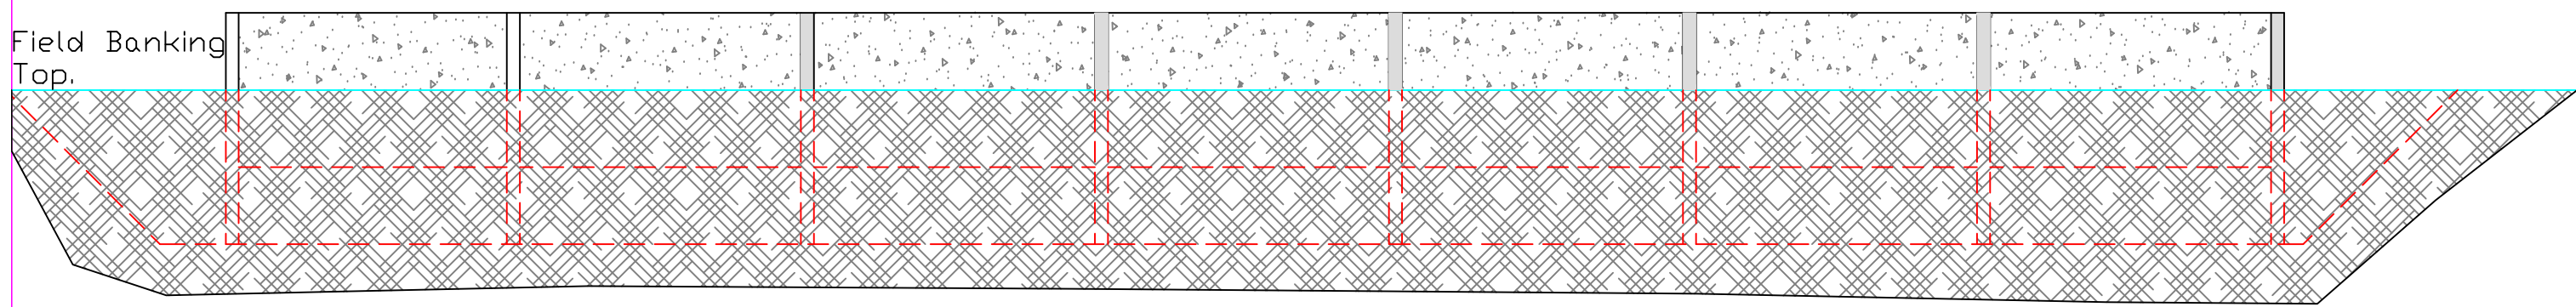

East Facing Elevation

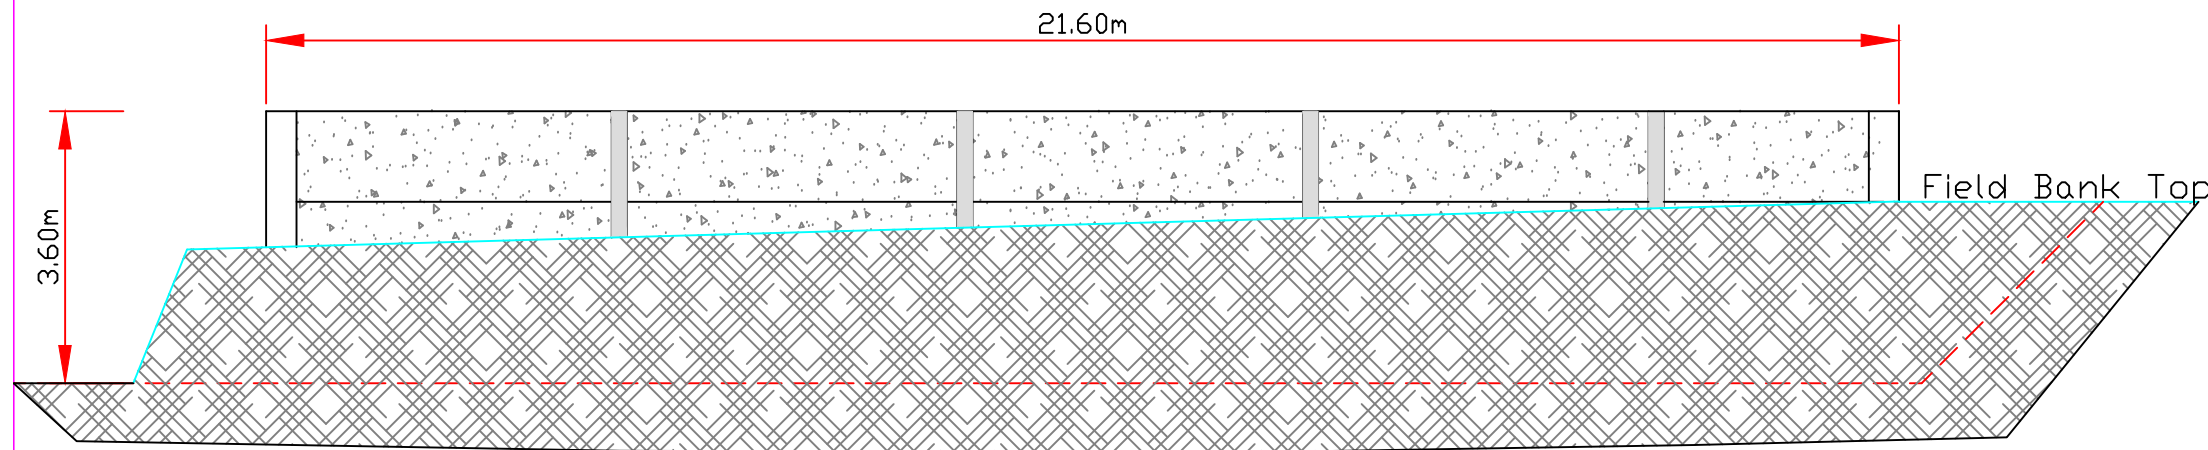

South Facing Elevation

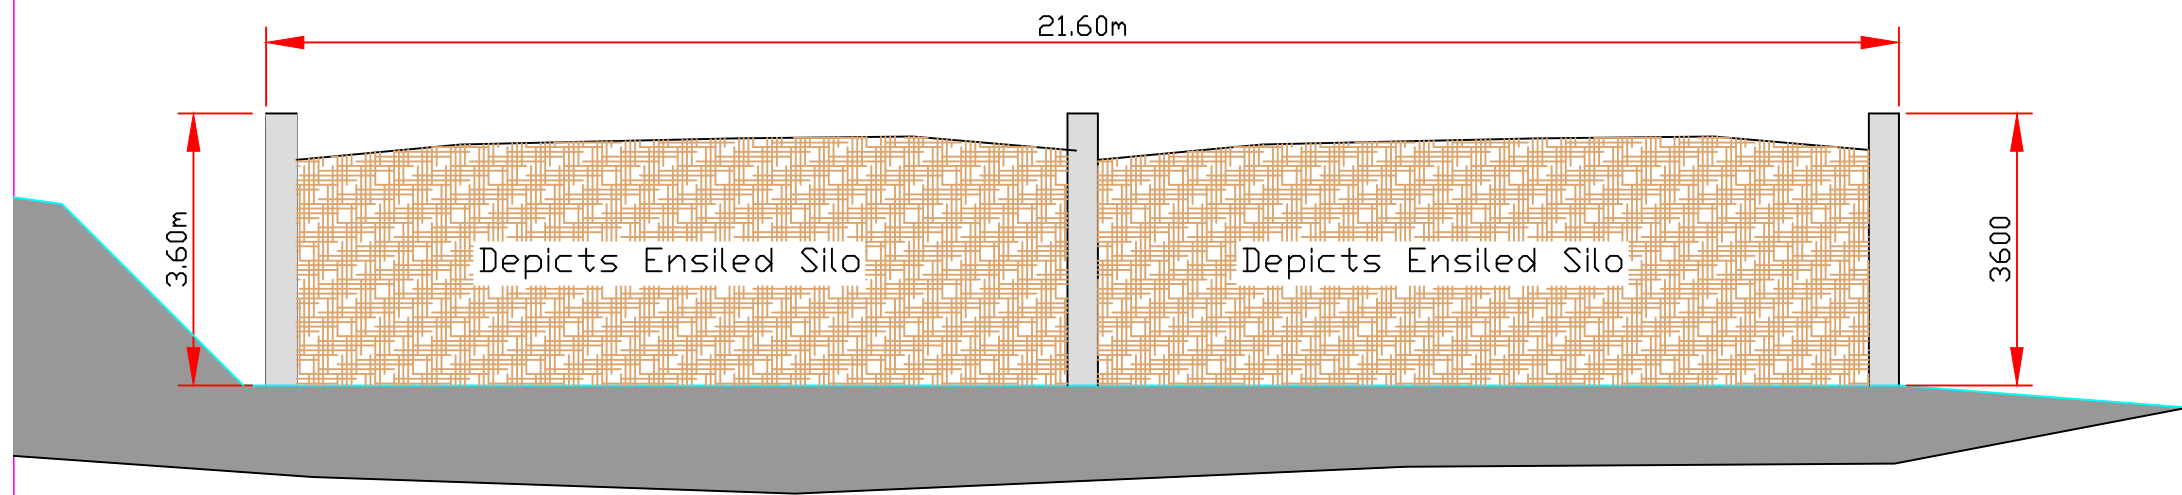


North Facing Elevation

Materials,



Structural Steel Stanchions Into Mass Concrete Foundations.
Floor, Reinforced Concrete Floor With Effluent Catchment Channels
Drain To Existing Farm Effluent Storage.

Walls, Pre-stressed Concrete Panels, 3No. High x 1.20m Panel, 3.60m
Total Height.

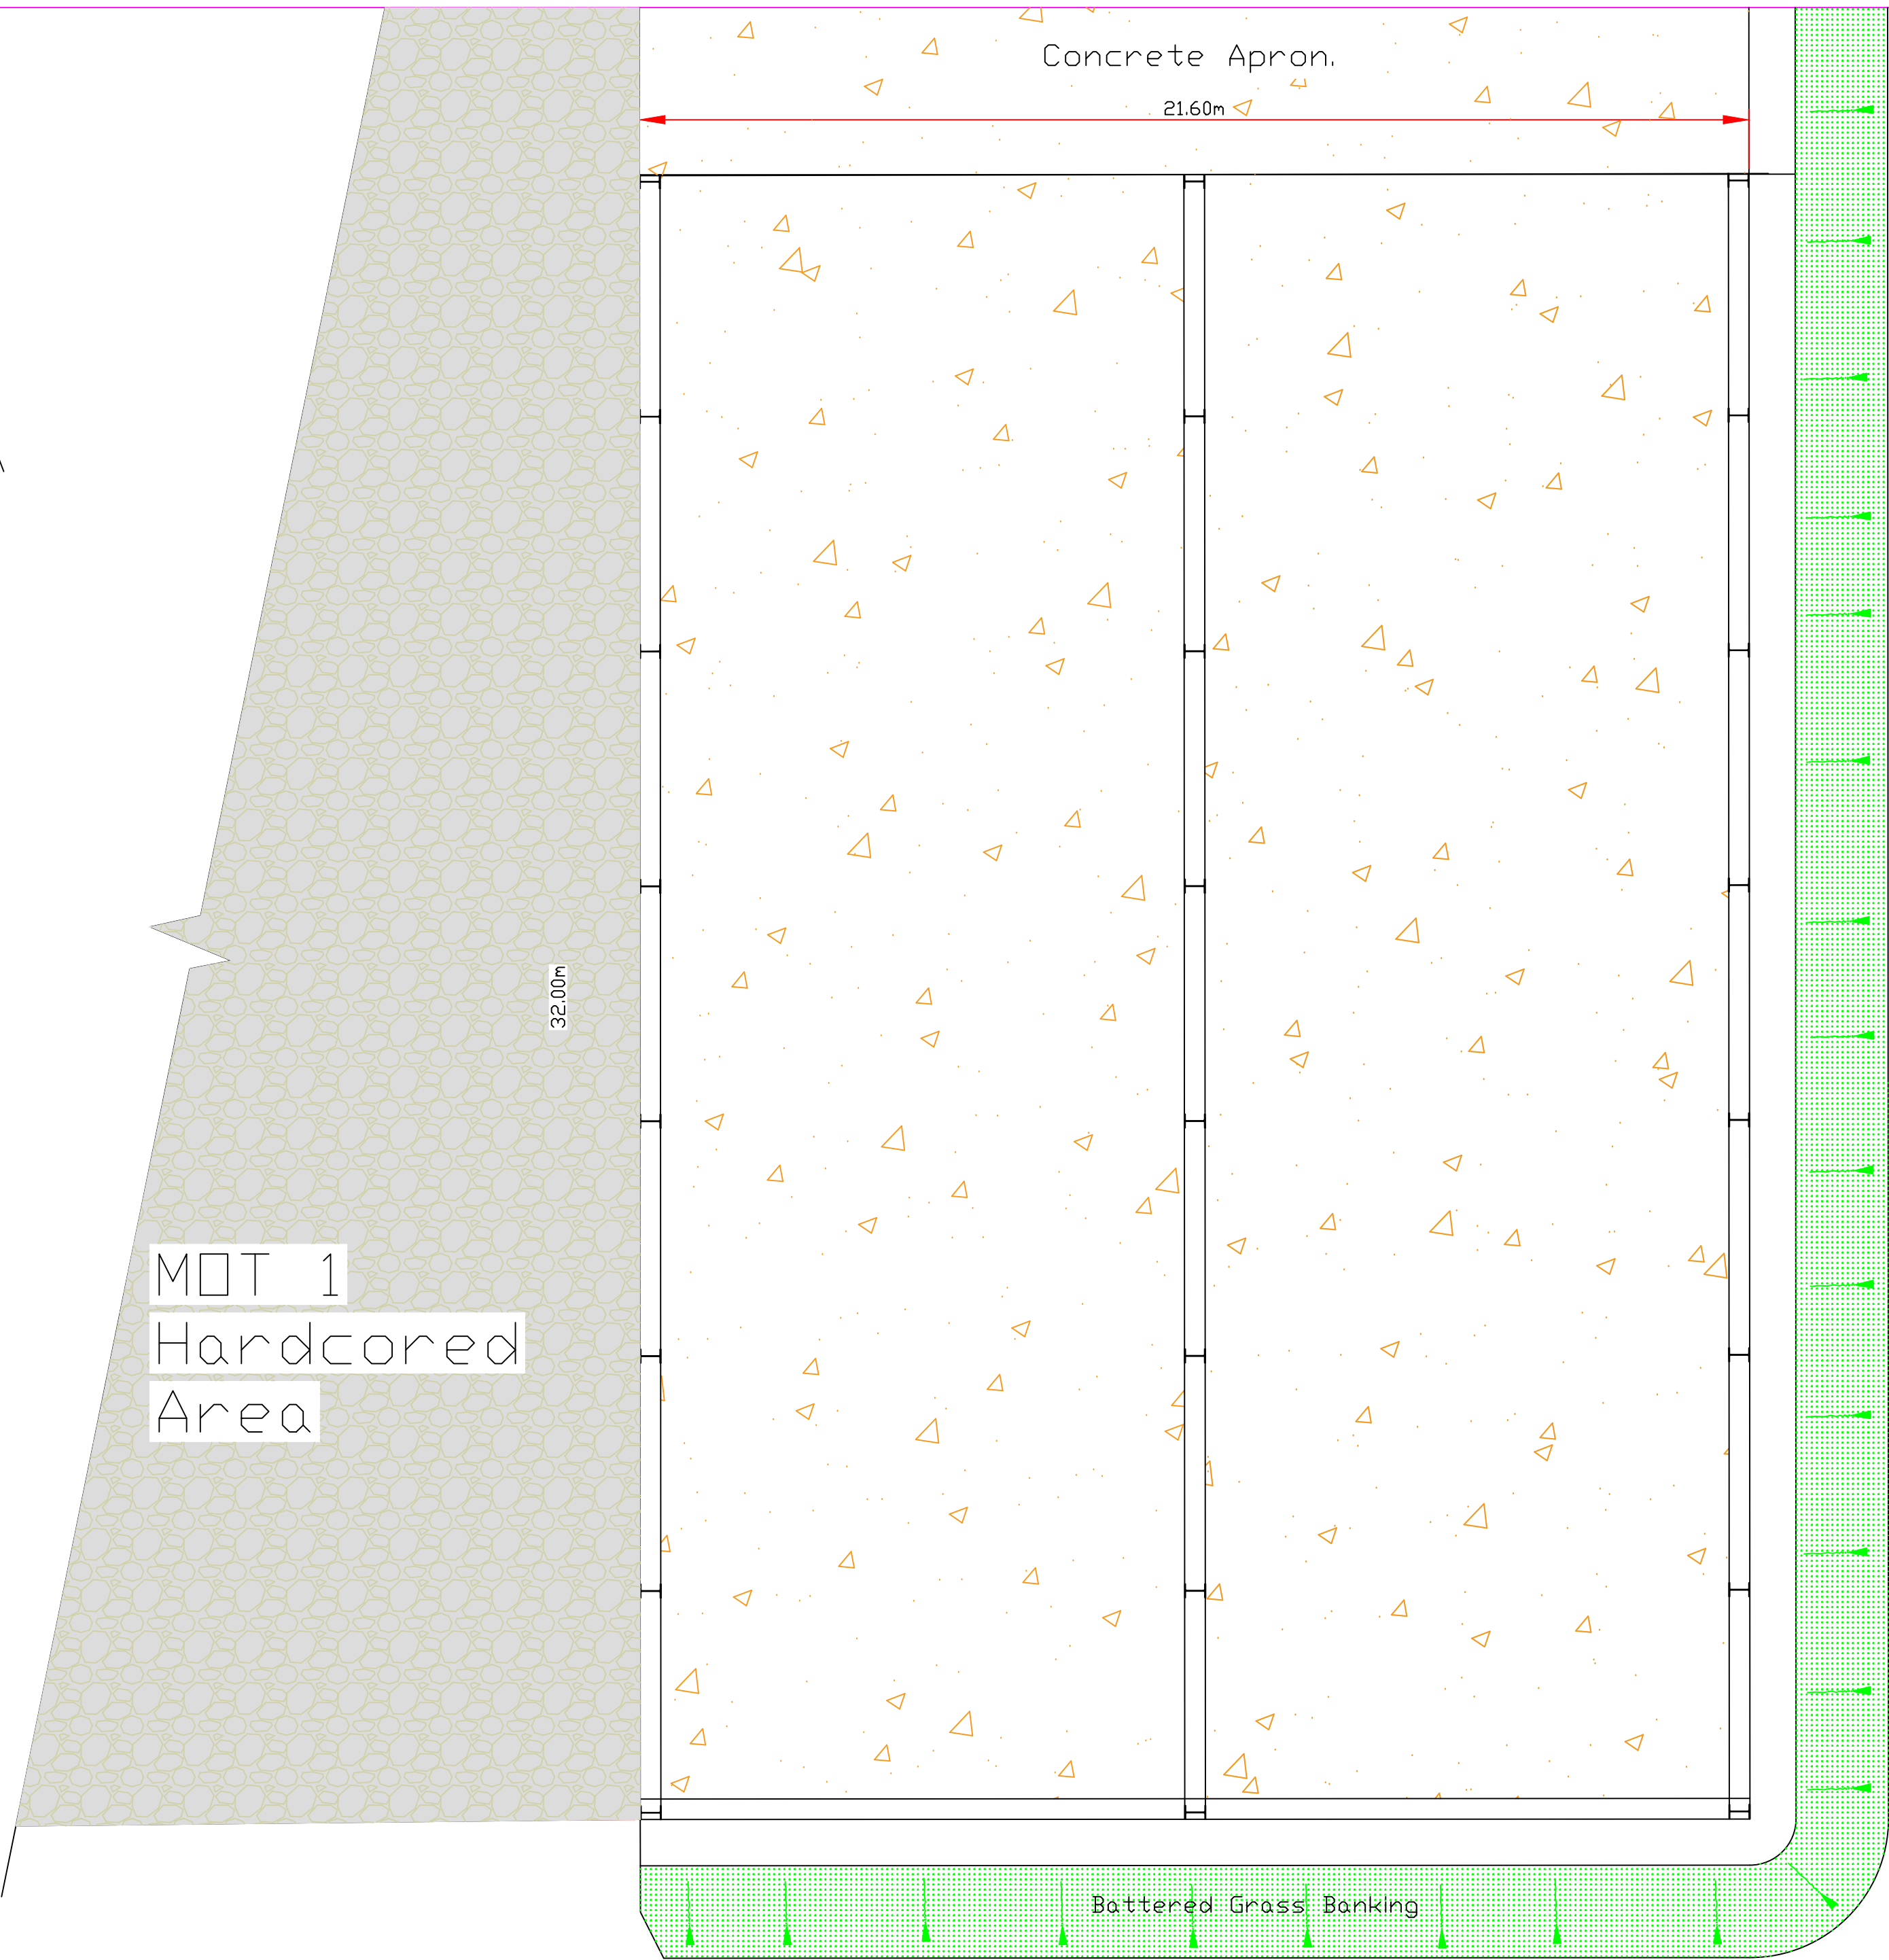

Floor Layout

Site Address;
Wheatley Farm Building
Four Acre Lane.
Longridge.
Lancs.
PR3 2TD.

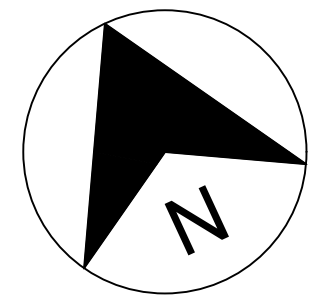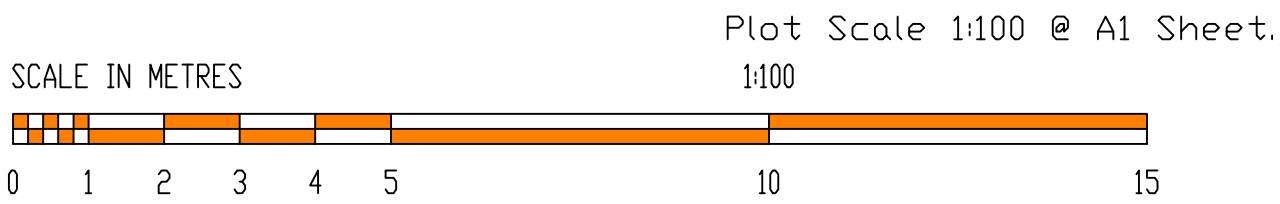

FARMPLUS SHAY LANE LONGRIDGE PRESTON LANCS. PR3 3BT TEL. 01772 785252	TITLE	File Name HayhurstMickWheatlySiloClampRetrospective2026		Reference
	Proposed Elevation & Layout Proprietary Design Concrete Panel Agricultural Open Silage Clamp – Retrospective	Plans prepared for:	Scale	
		WD&PM Hayhurst & Sons. Lea House Farm. Elm Brow. Thornley. Preston, Lancs. PR3 2TB.	1:100 & as shown	
			Date	
			June 2026	