

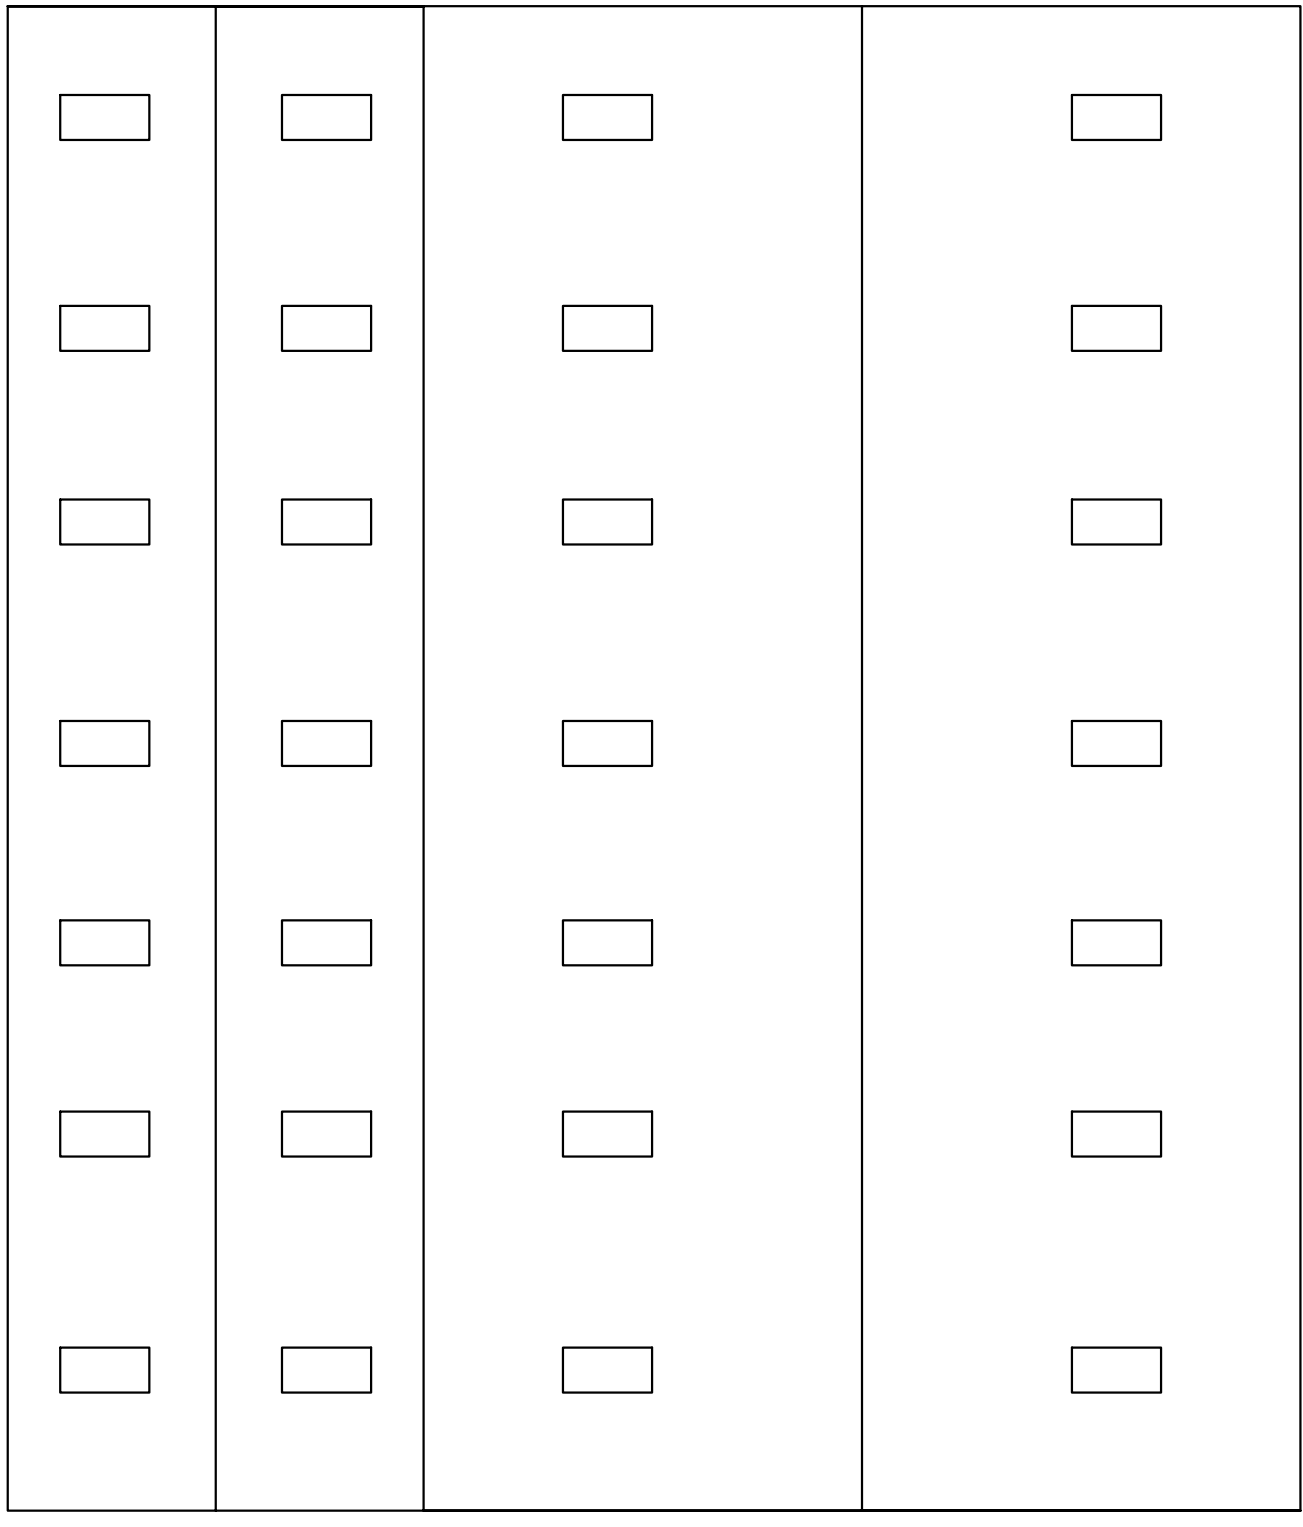


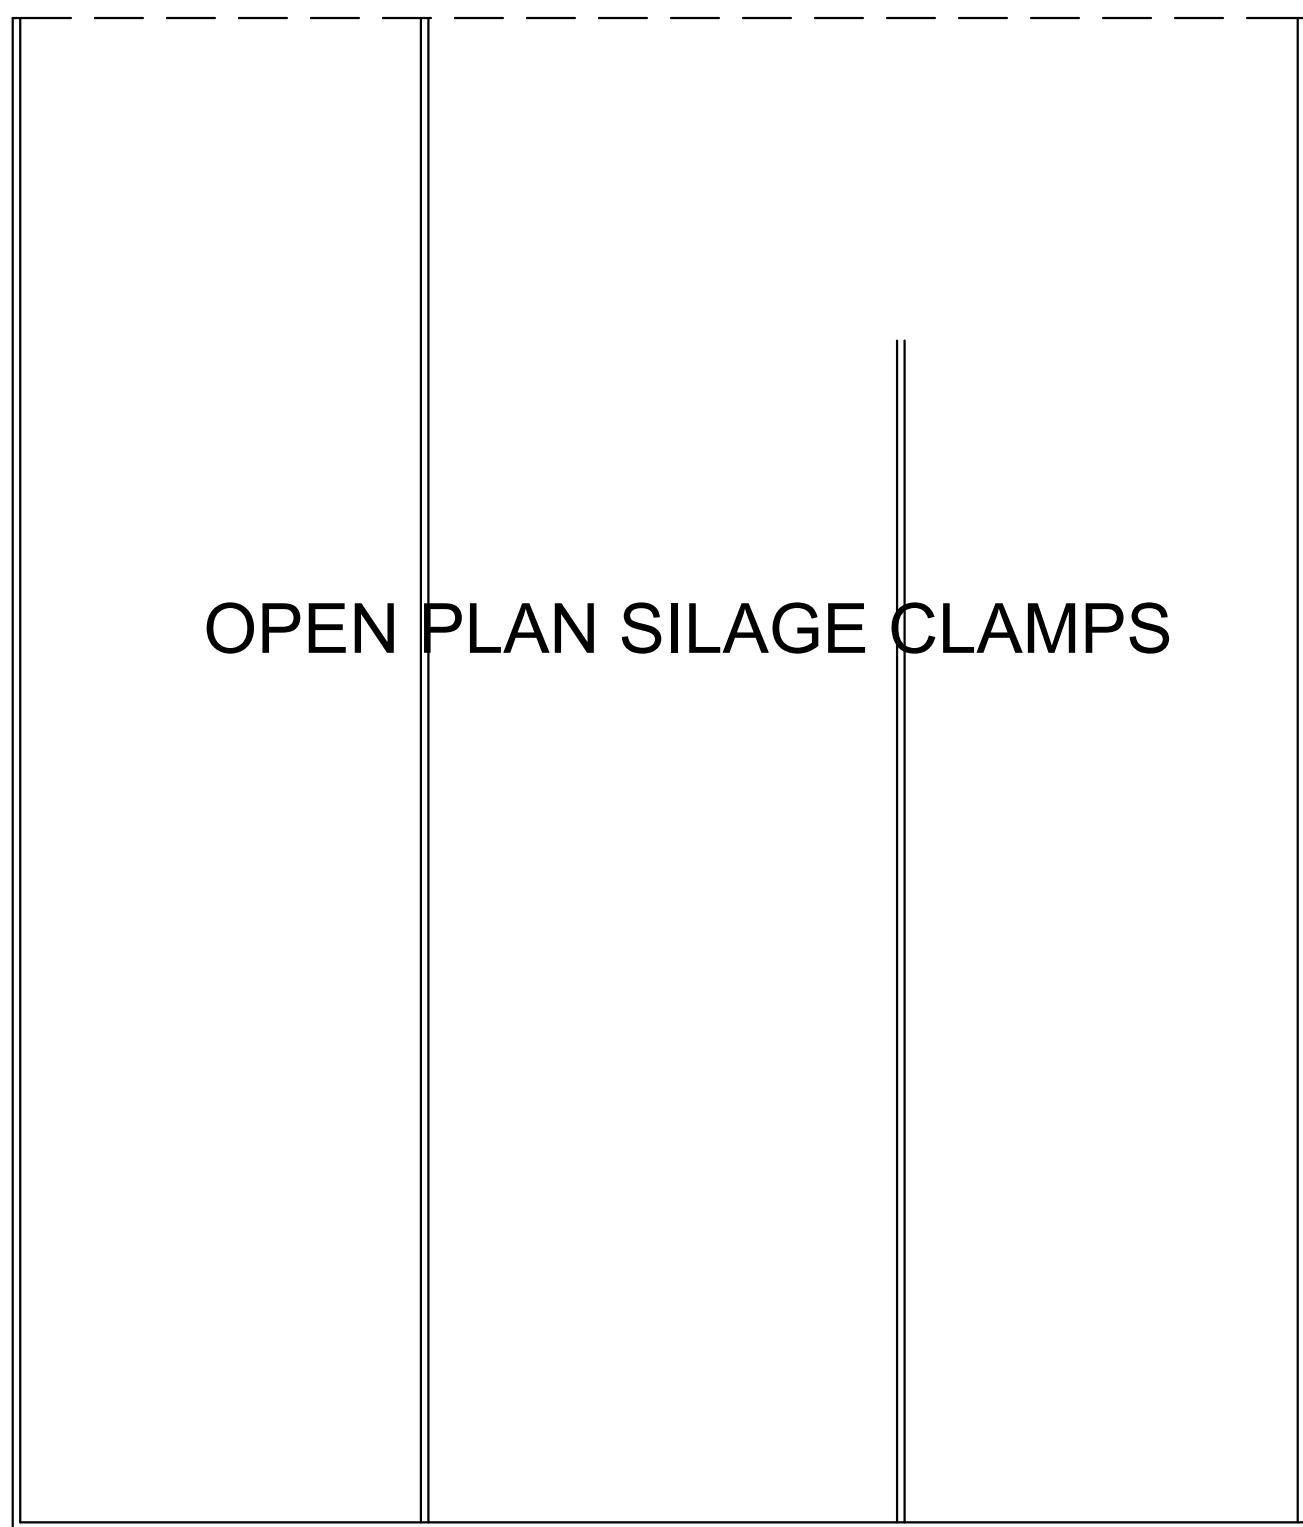

DRAWN BY:  Planning Consultancy Ltd Office A, Bradley Hill Farm, Cloughton-on-Brick, Preston PR3 2QA Telephone: 01955 640135 Mobile: 07813266597 e-mail: mel@mbplanning.org	CLIENT: MR T KNOWLES PROJECT: AS PROPOSED ROOF OVER EXISTING OPEN SILAGE CLAMP (RETROSPECTIVE) BLACKMOSS FARM, ELMRIDGE CHIPPING PR3 2NY	DATE: 25TH JUNE 2026 DWG NO: MLTK/6526 SCALE: 1:200 & 1:500 A0
--	---	--

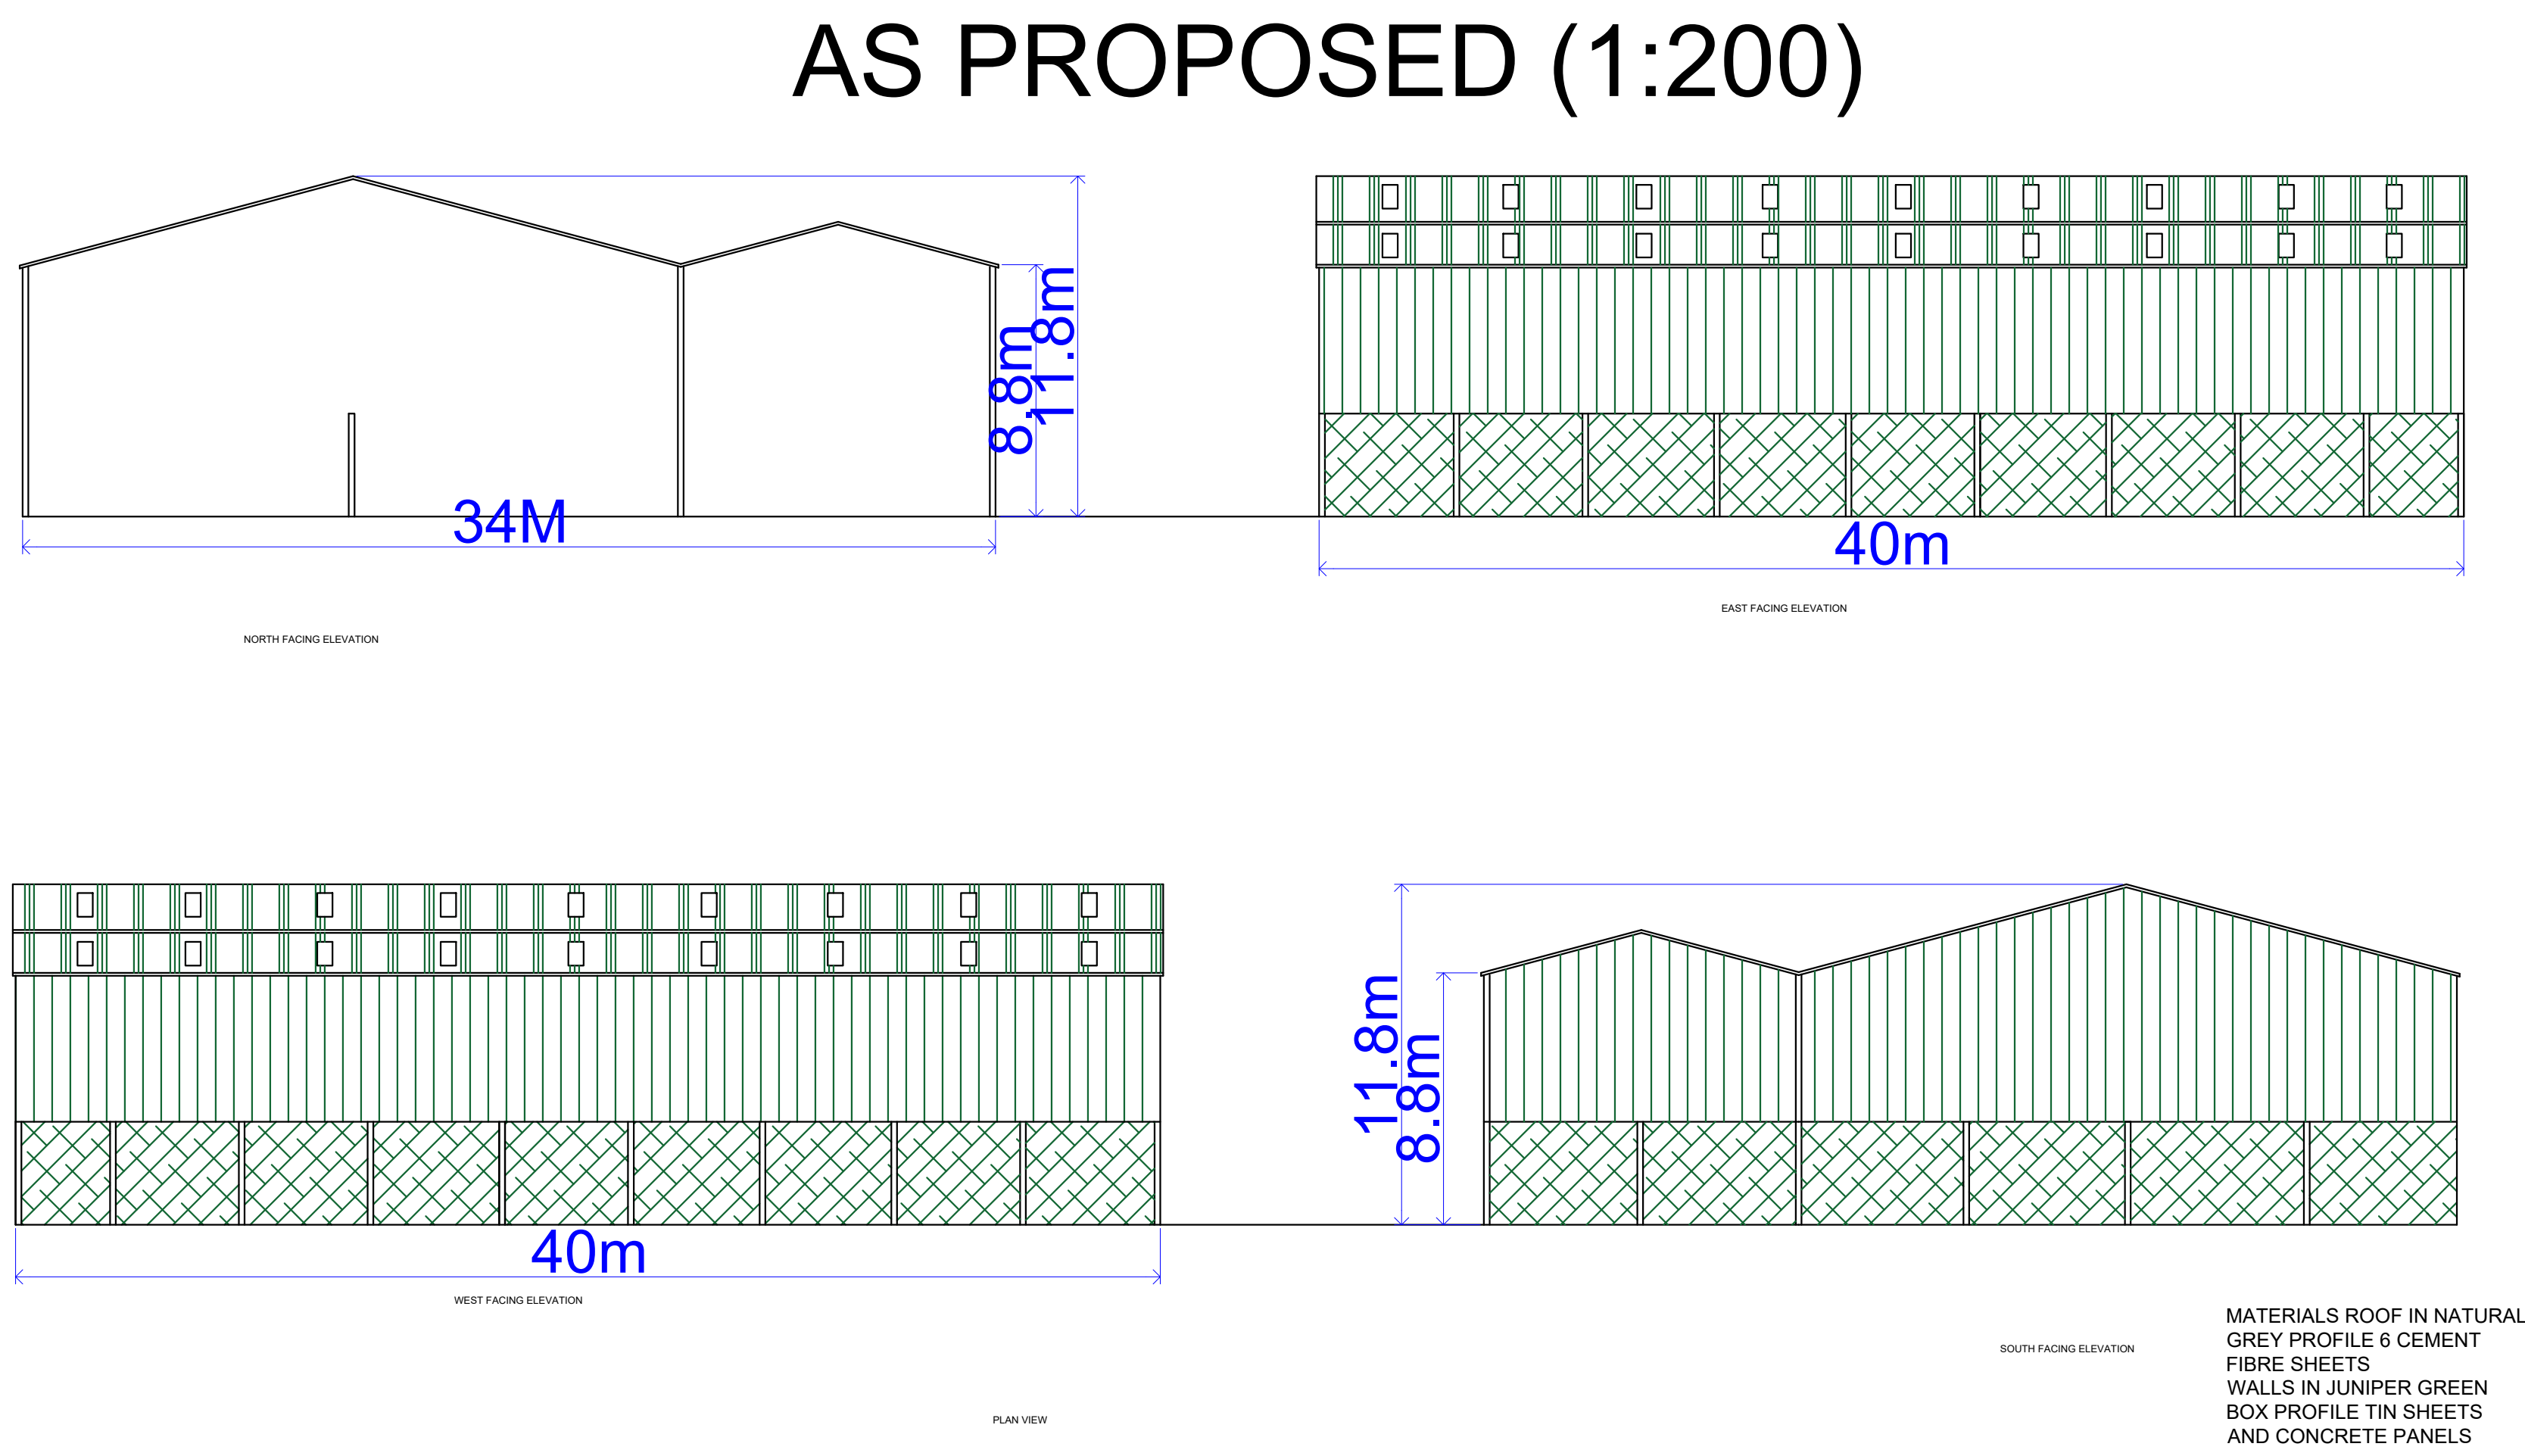