




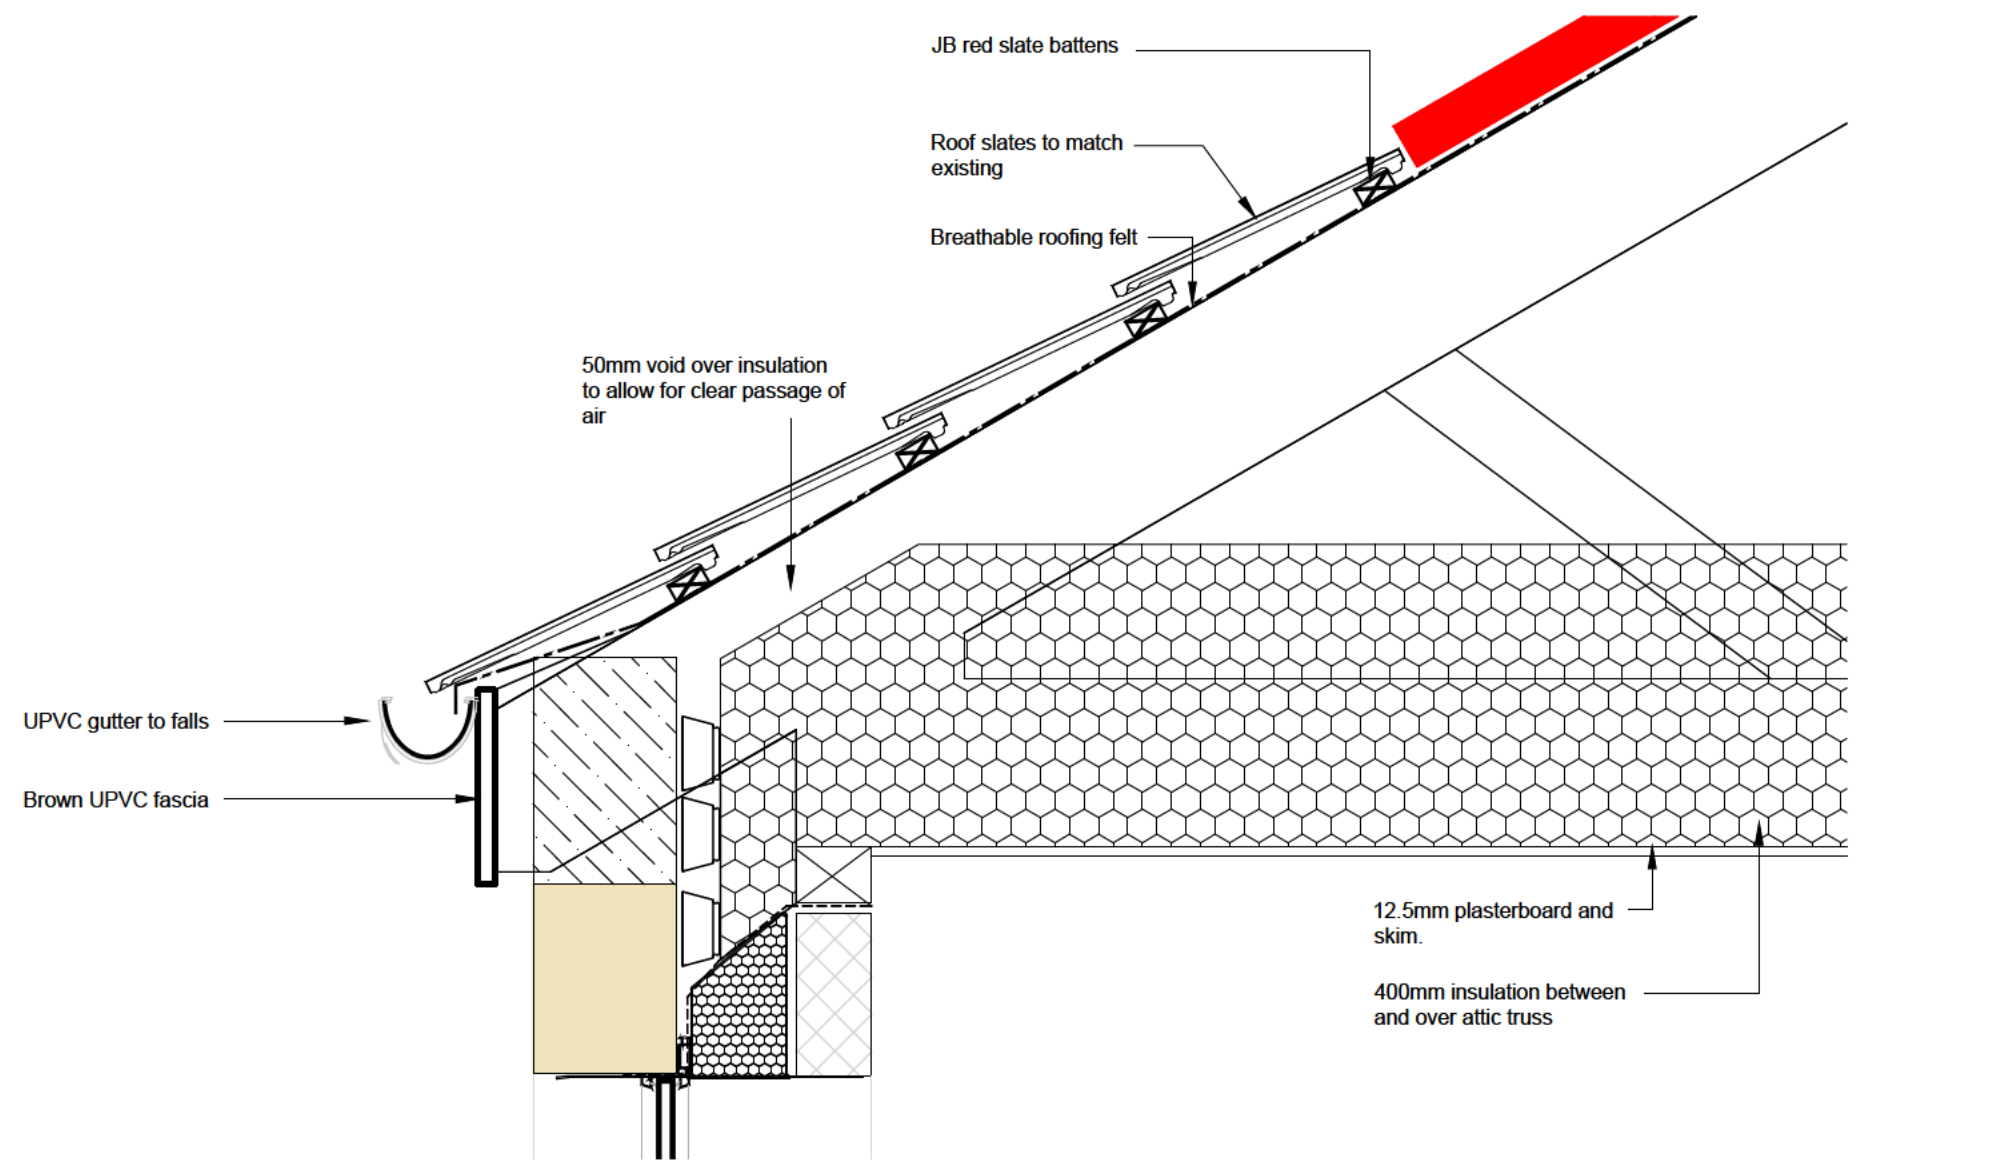


Detail D Scale 1:10

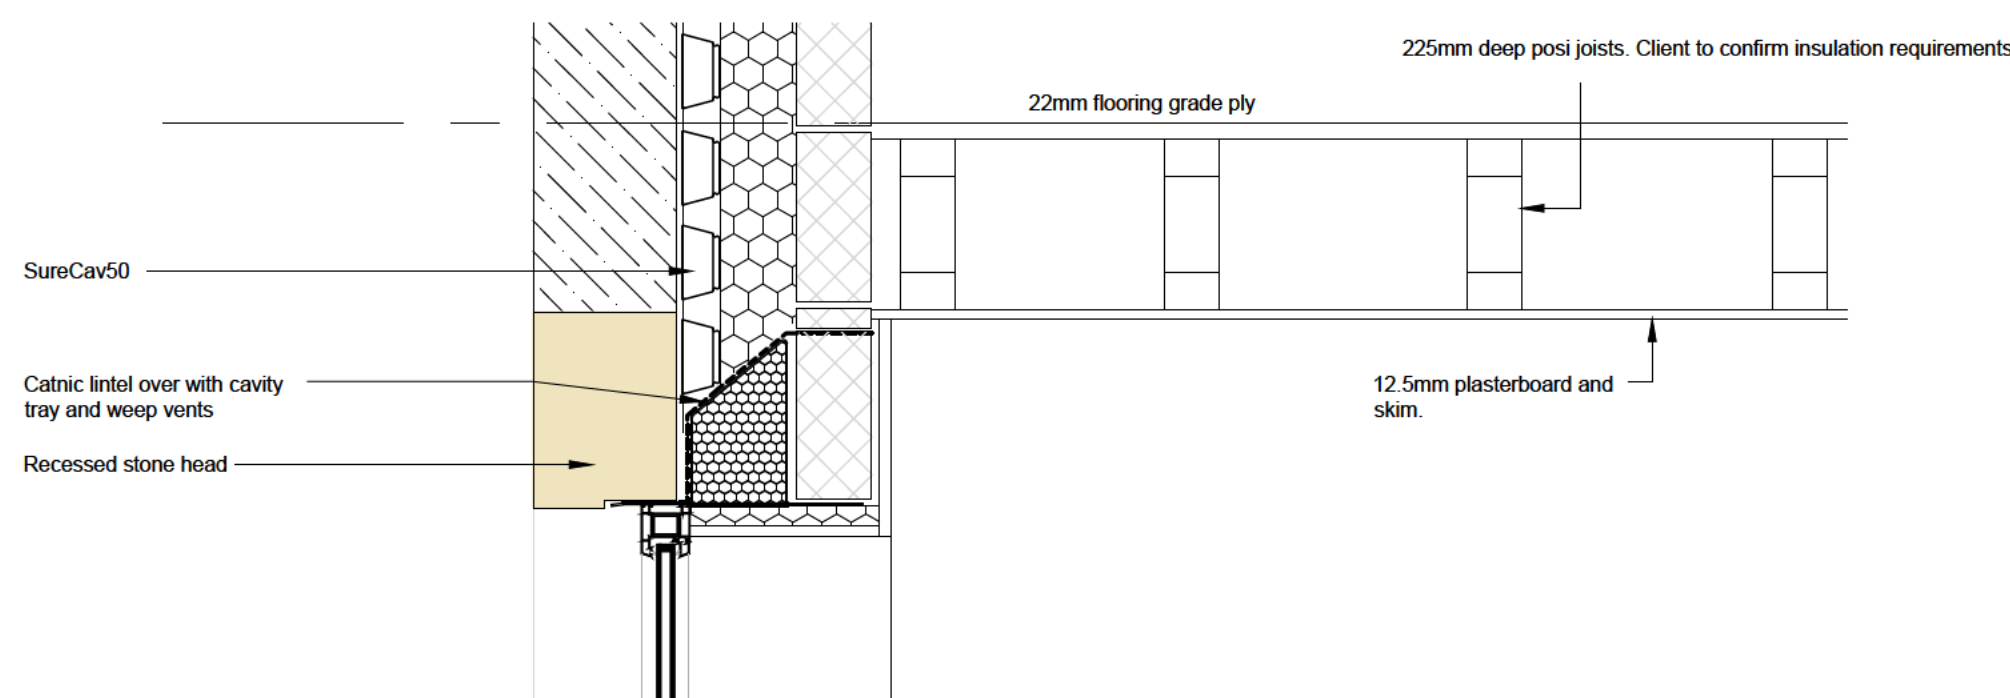


Detail C Scale 1:10

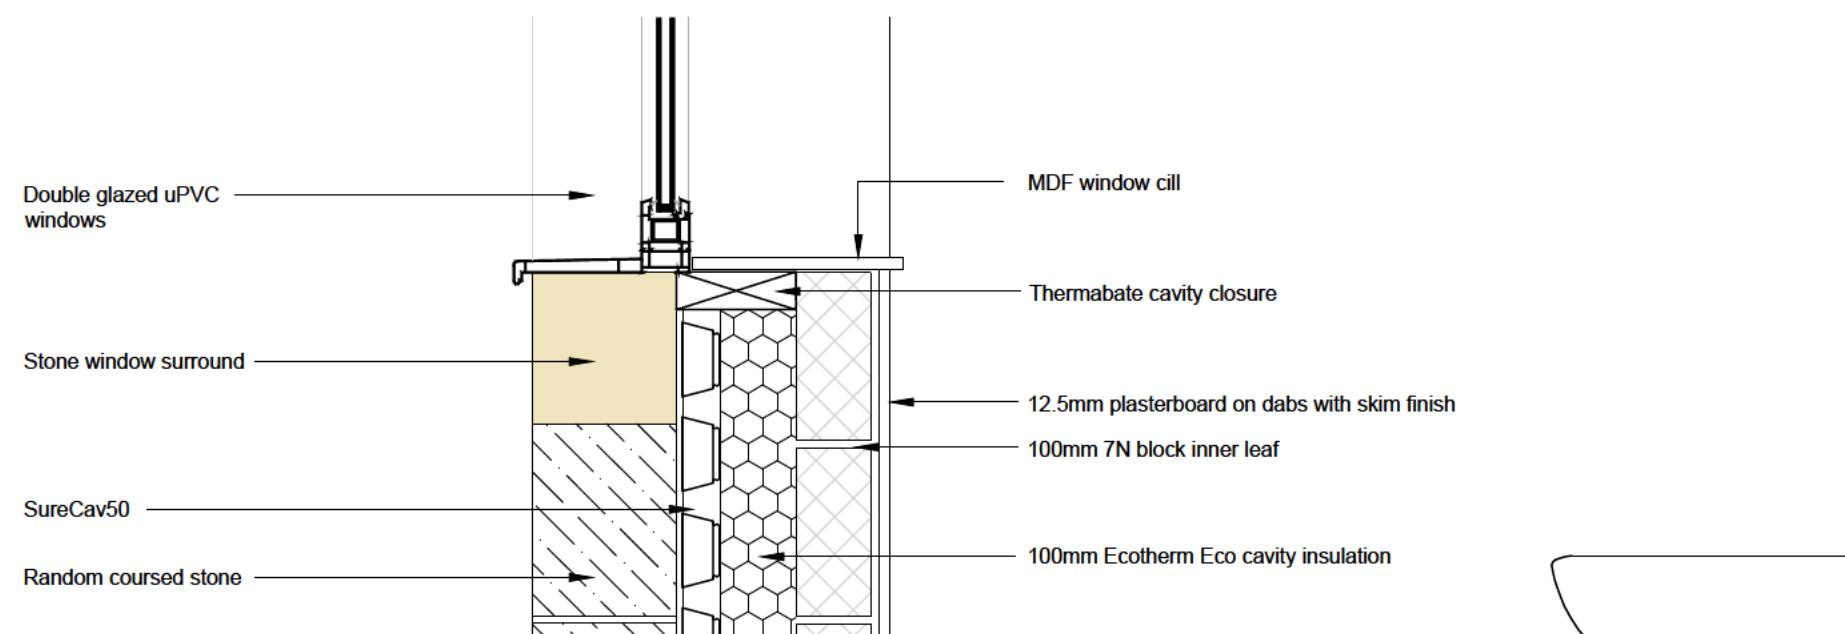


Detail B Scale 1:10

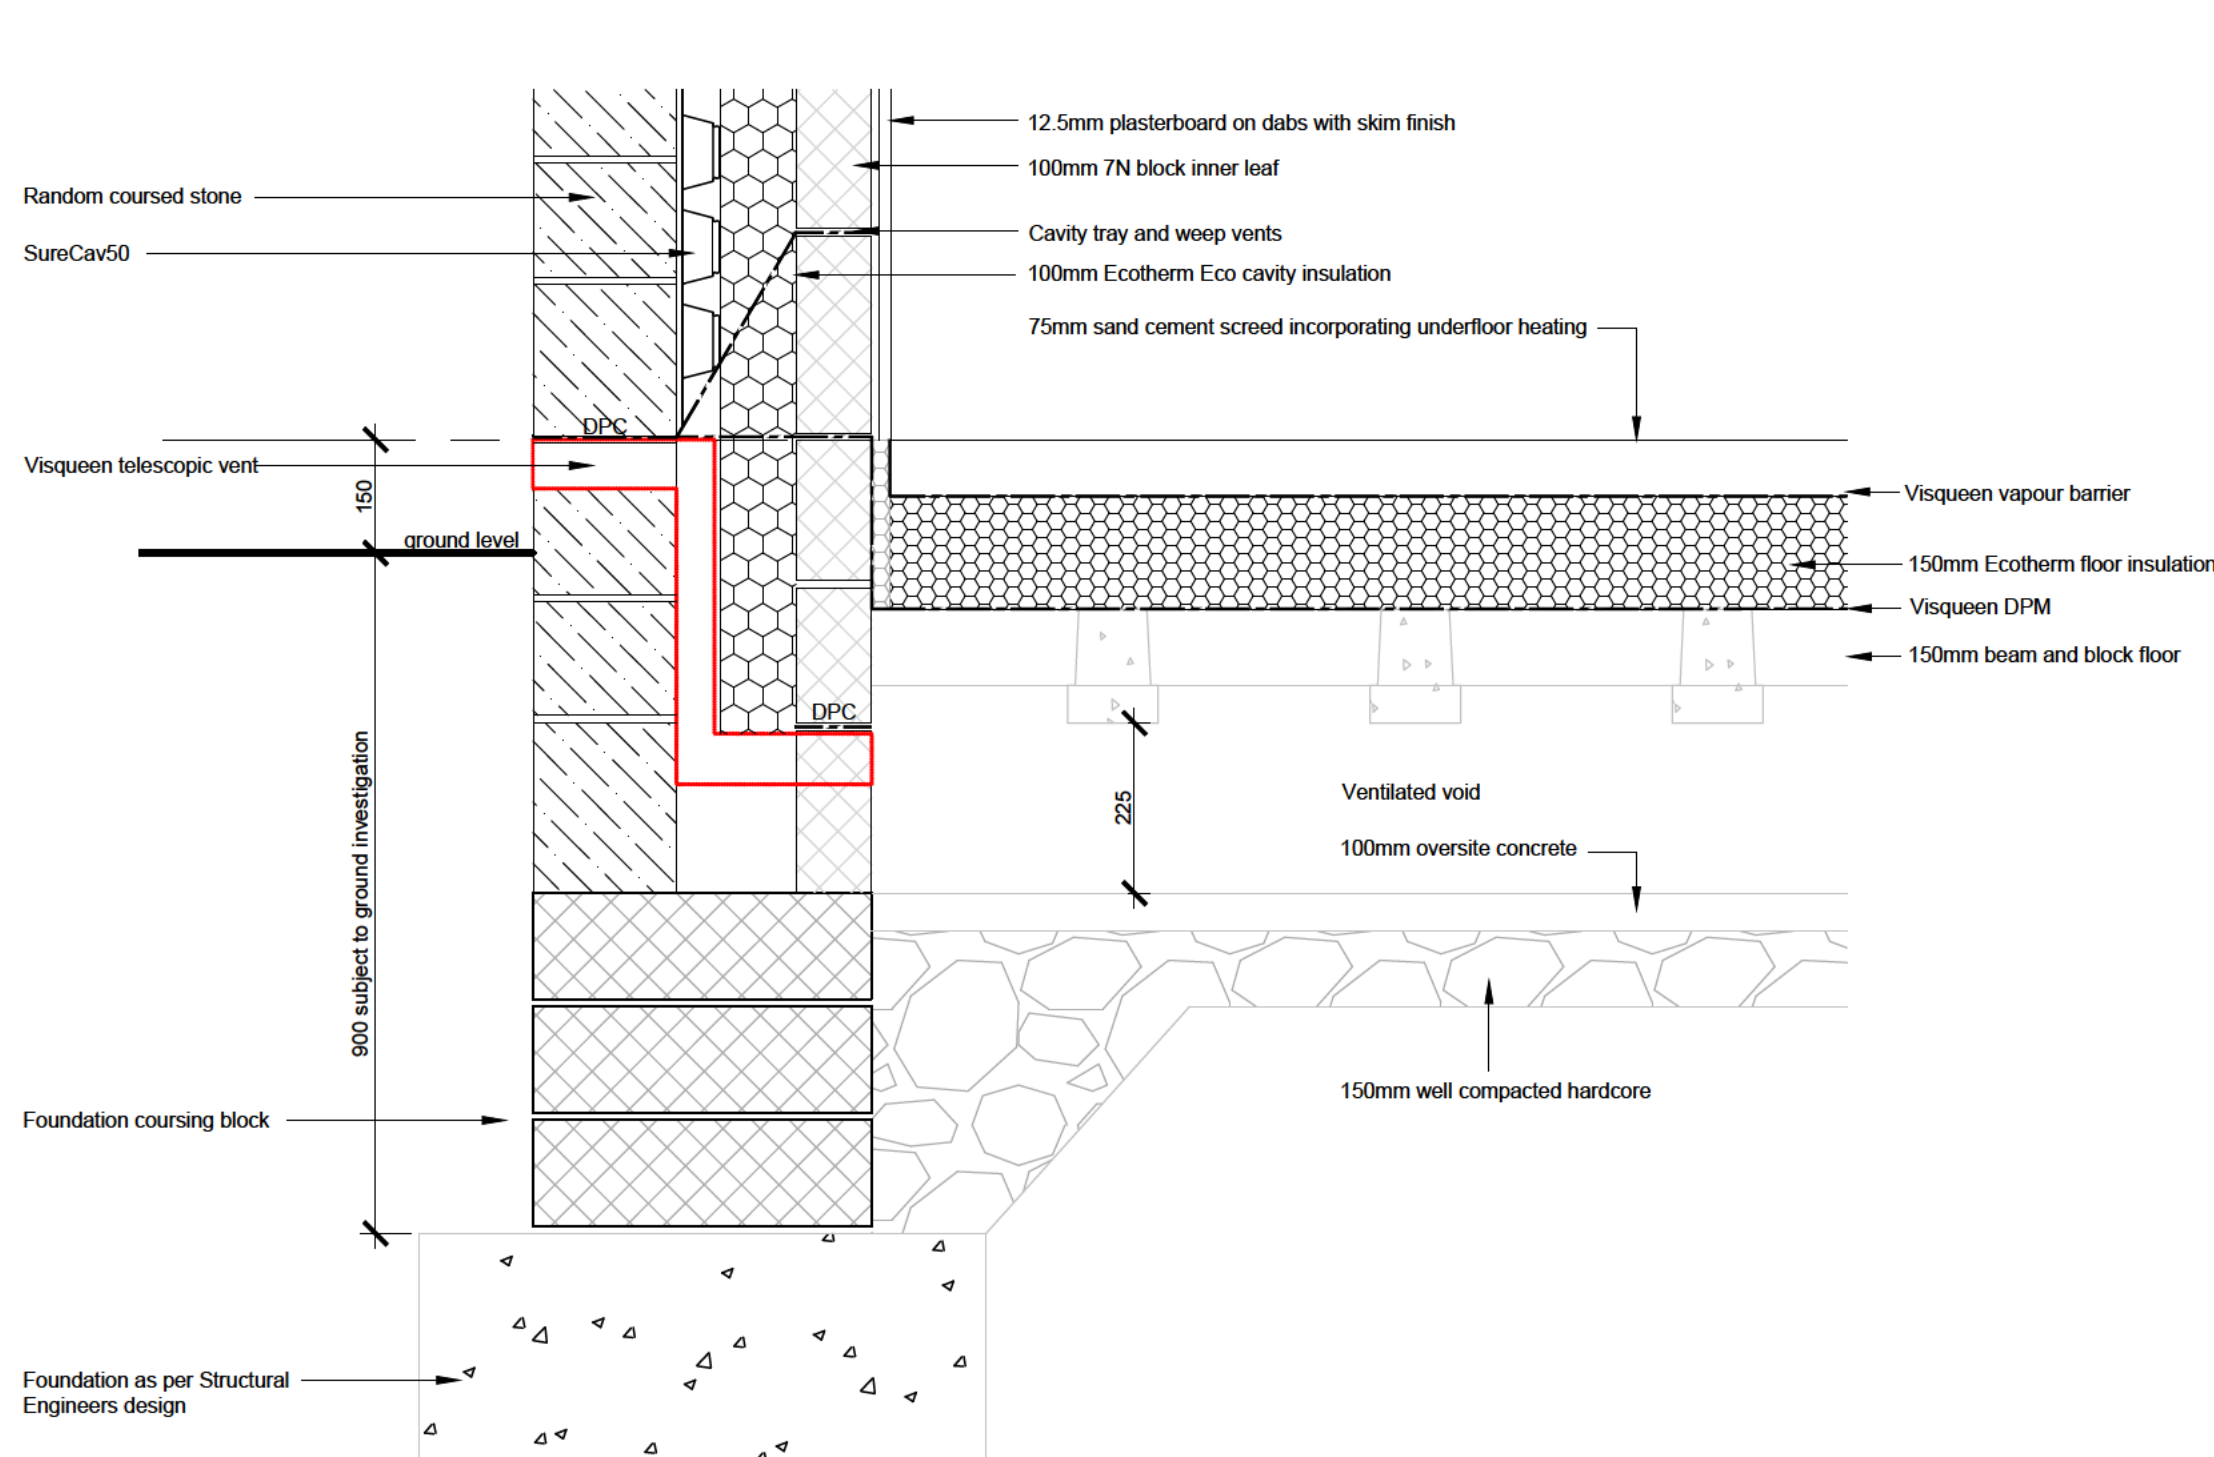


Detail A Scale 1:10

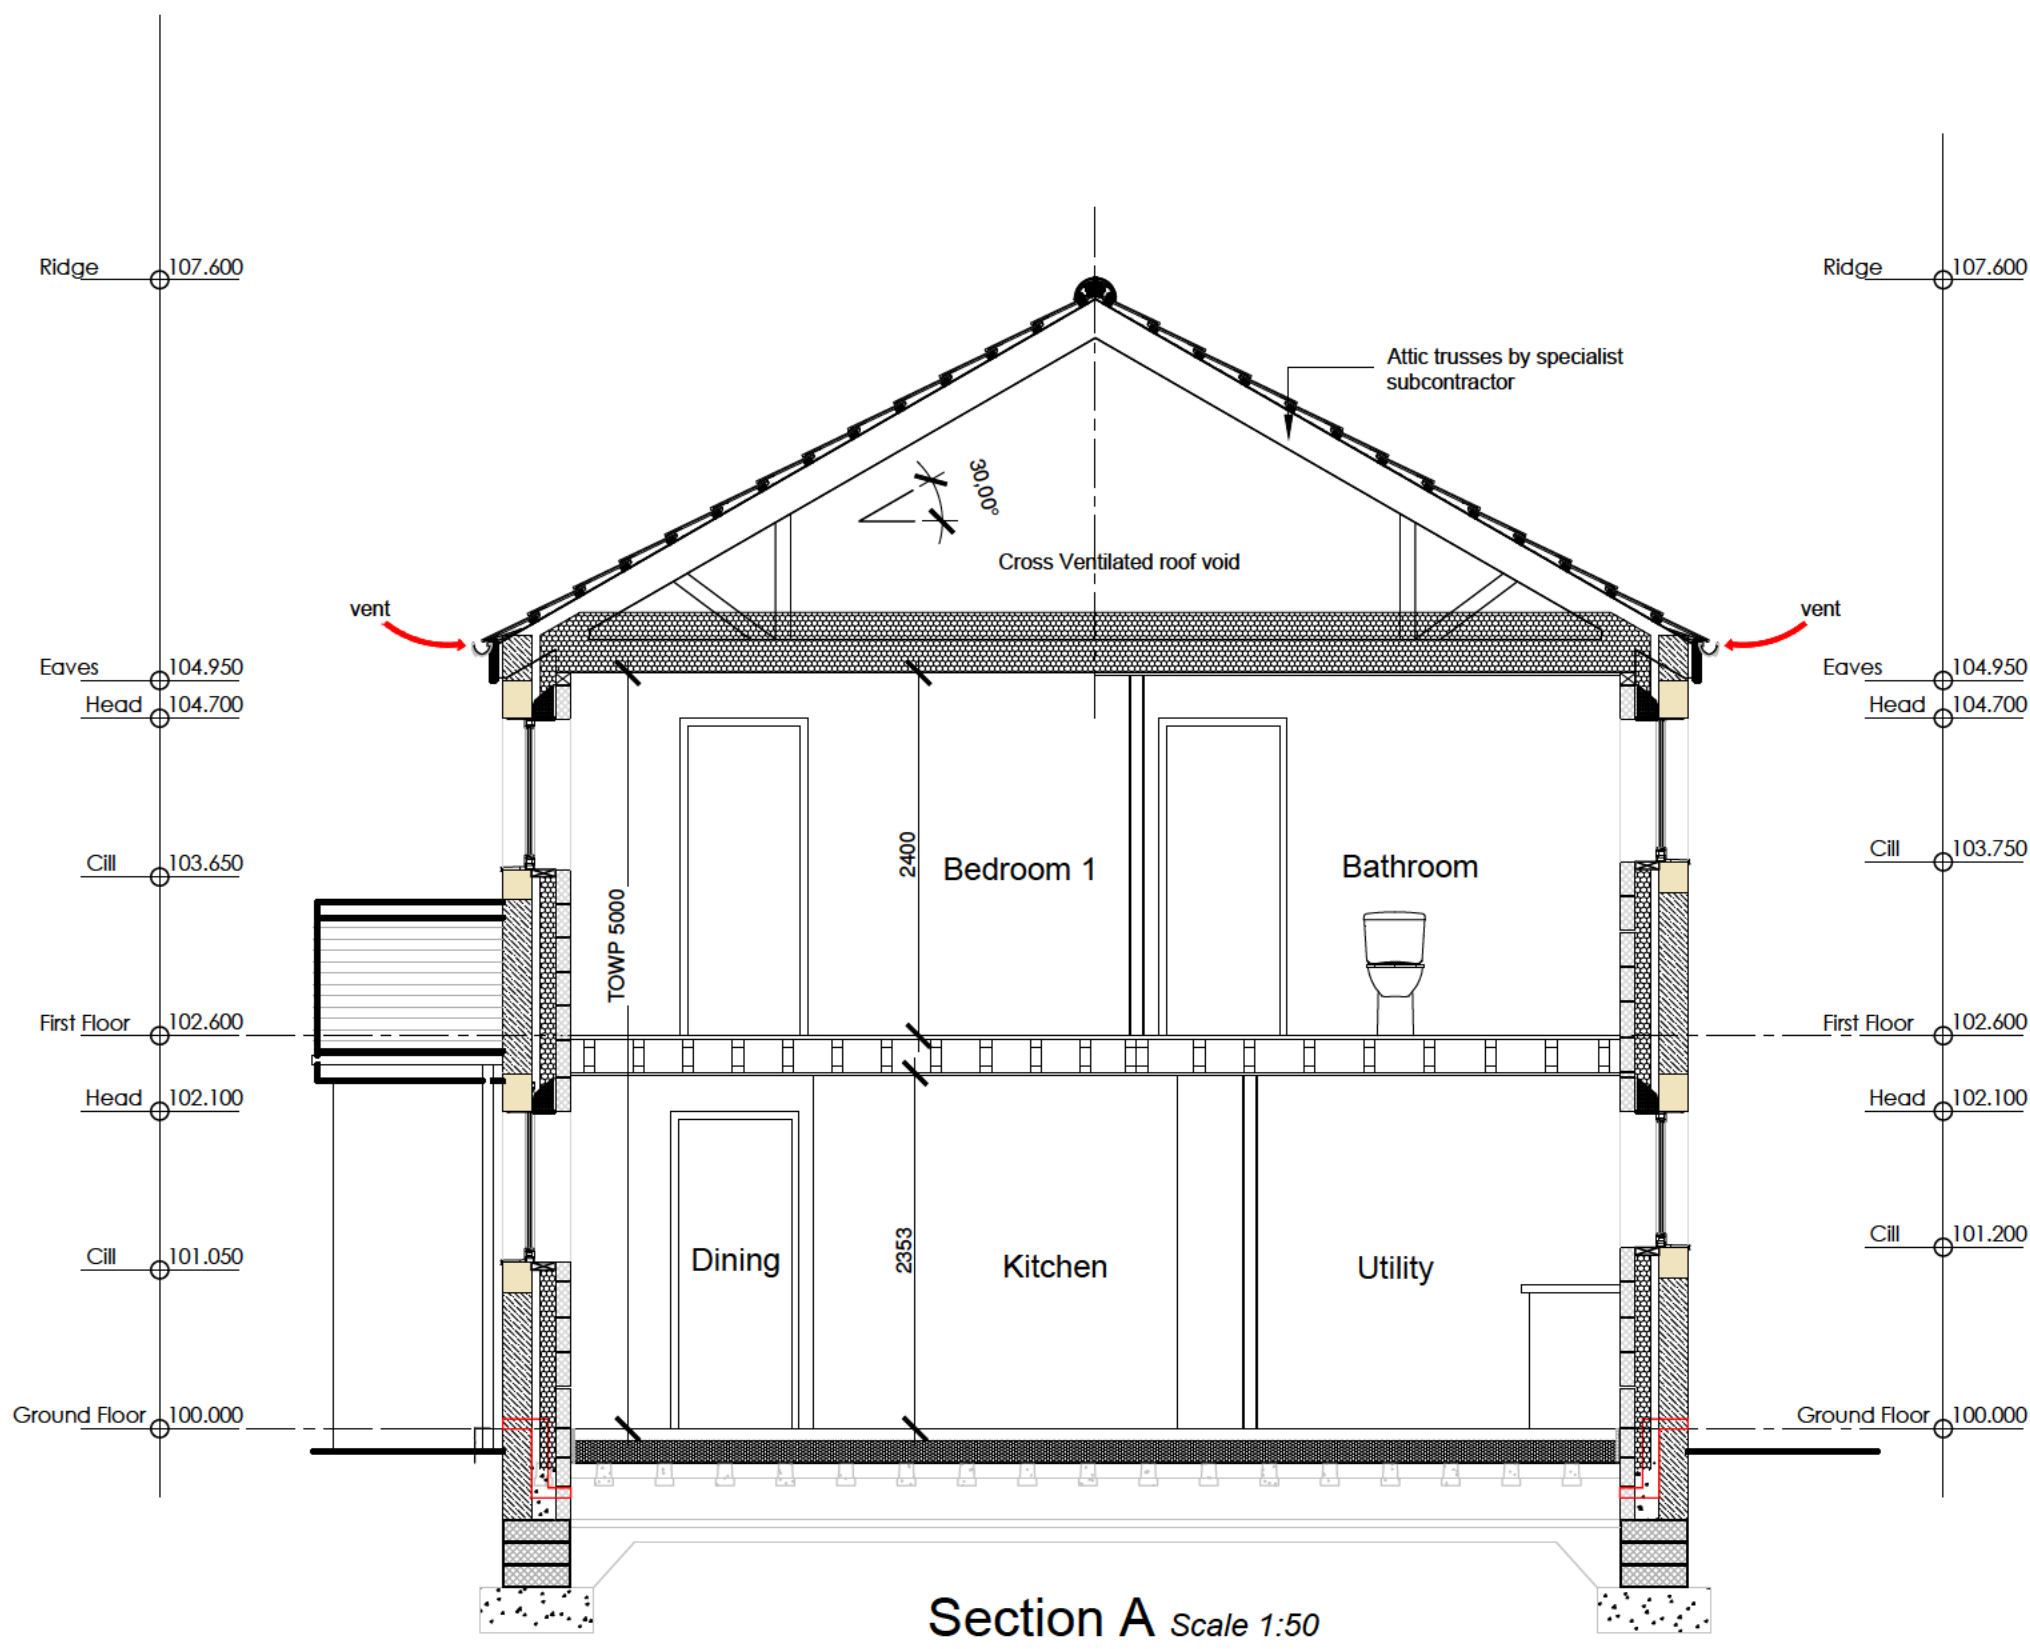

Section A Scale 1:50

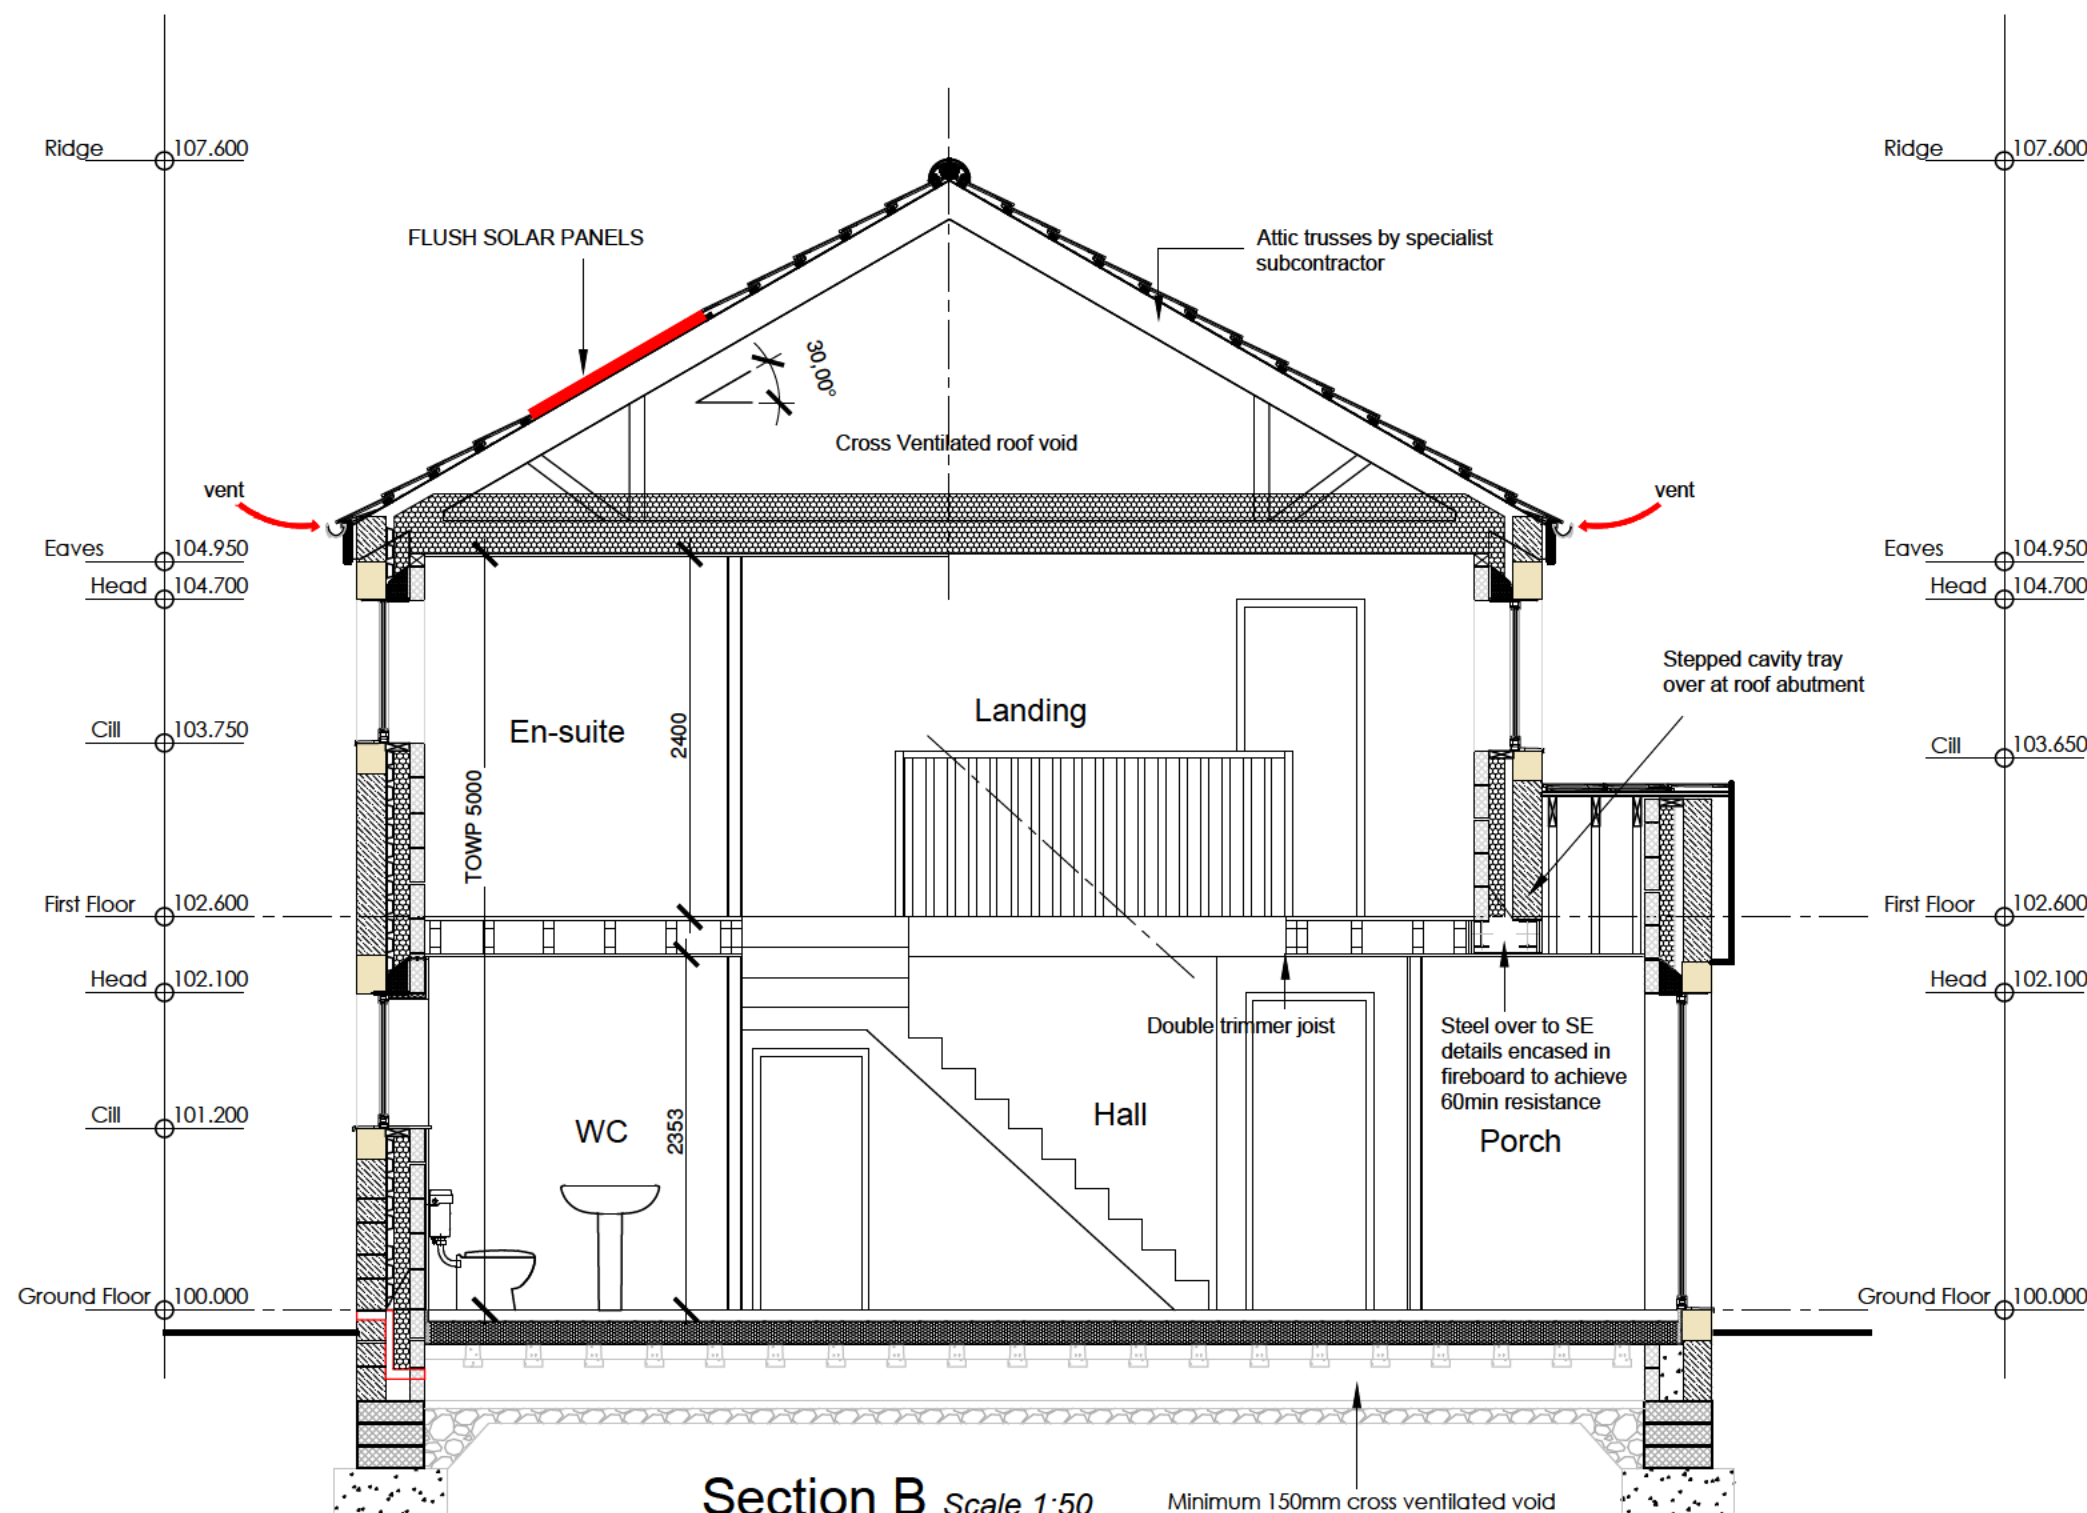

Section B Scale 1:50

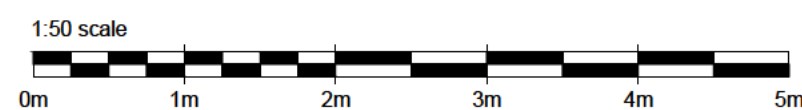

2) All dimensions shown on this drawing are in meters/millimeters unless otherwise noted.
3) The contractor is to confirm all dimensions on site prior to commencing work and advise of any discrepancies immediately to the Architect

OGDEN DESIGN CONSULTANTS	
T: [REDACTED]	
E: [REDACTED]	
W: WWW.OGDENDESIGNCONSULTANTS.CO.UK	
PROJECT Mr John Barton Dilworth Cottage, Ward Green Lane, Longridge, PR3 2ZL	
DRAWING TITLE Proposed Sections	
DATE June 2026	DRAWN BY RCO
SCALE 1:50@A1	CHECKED RO
DWG No 1403 - W04	REVISION -