


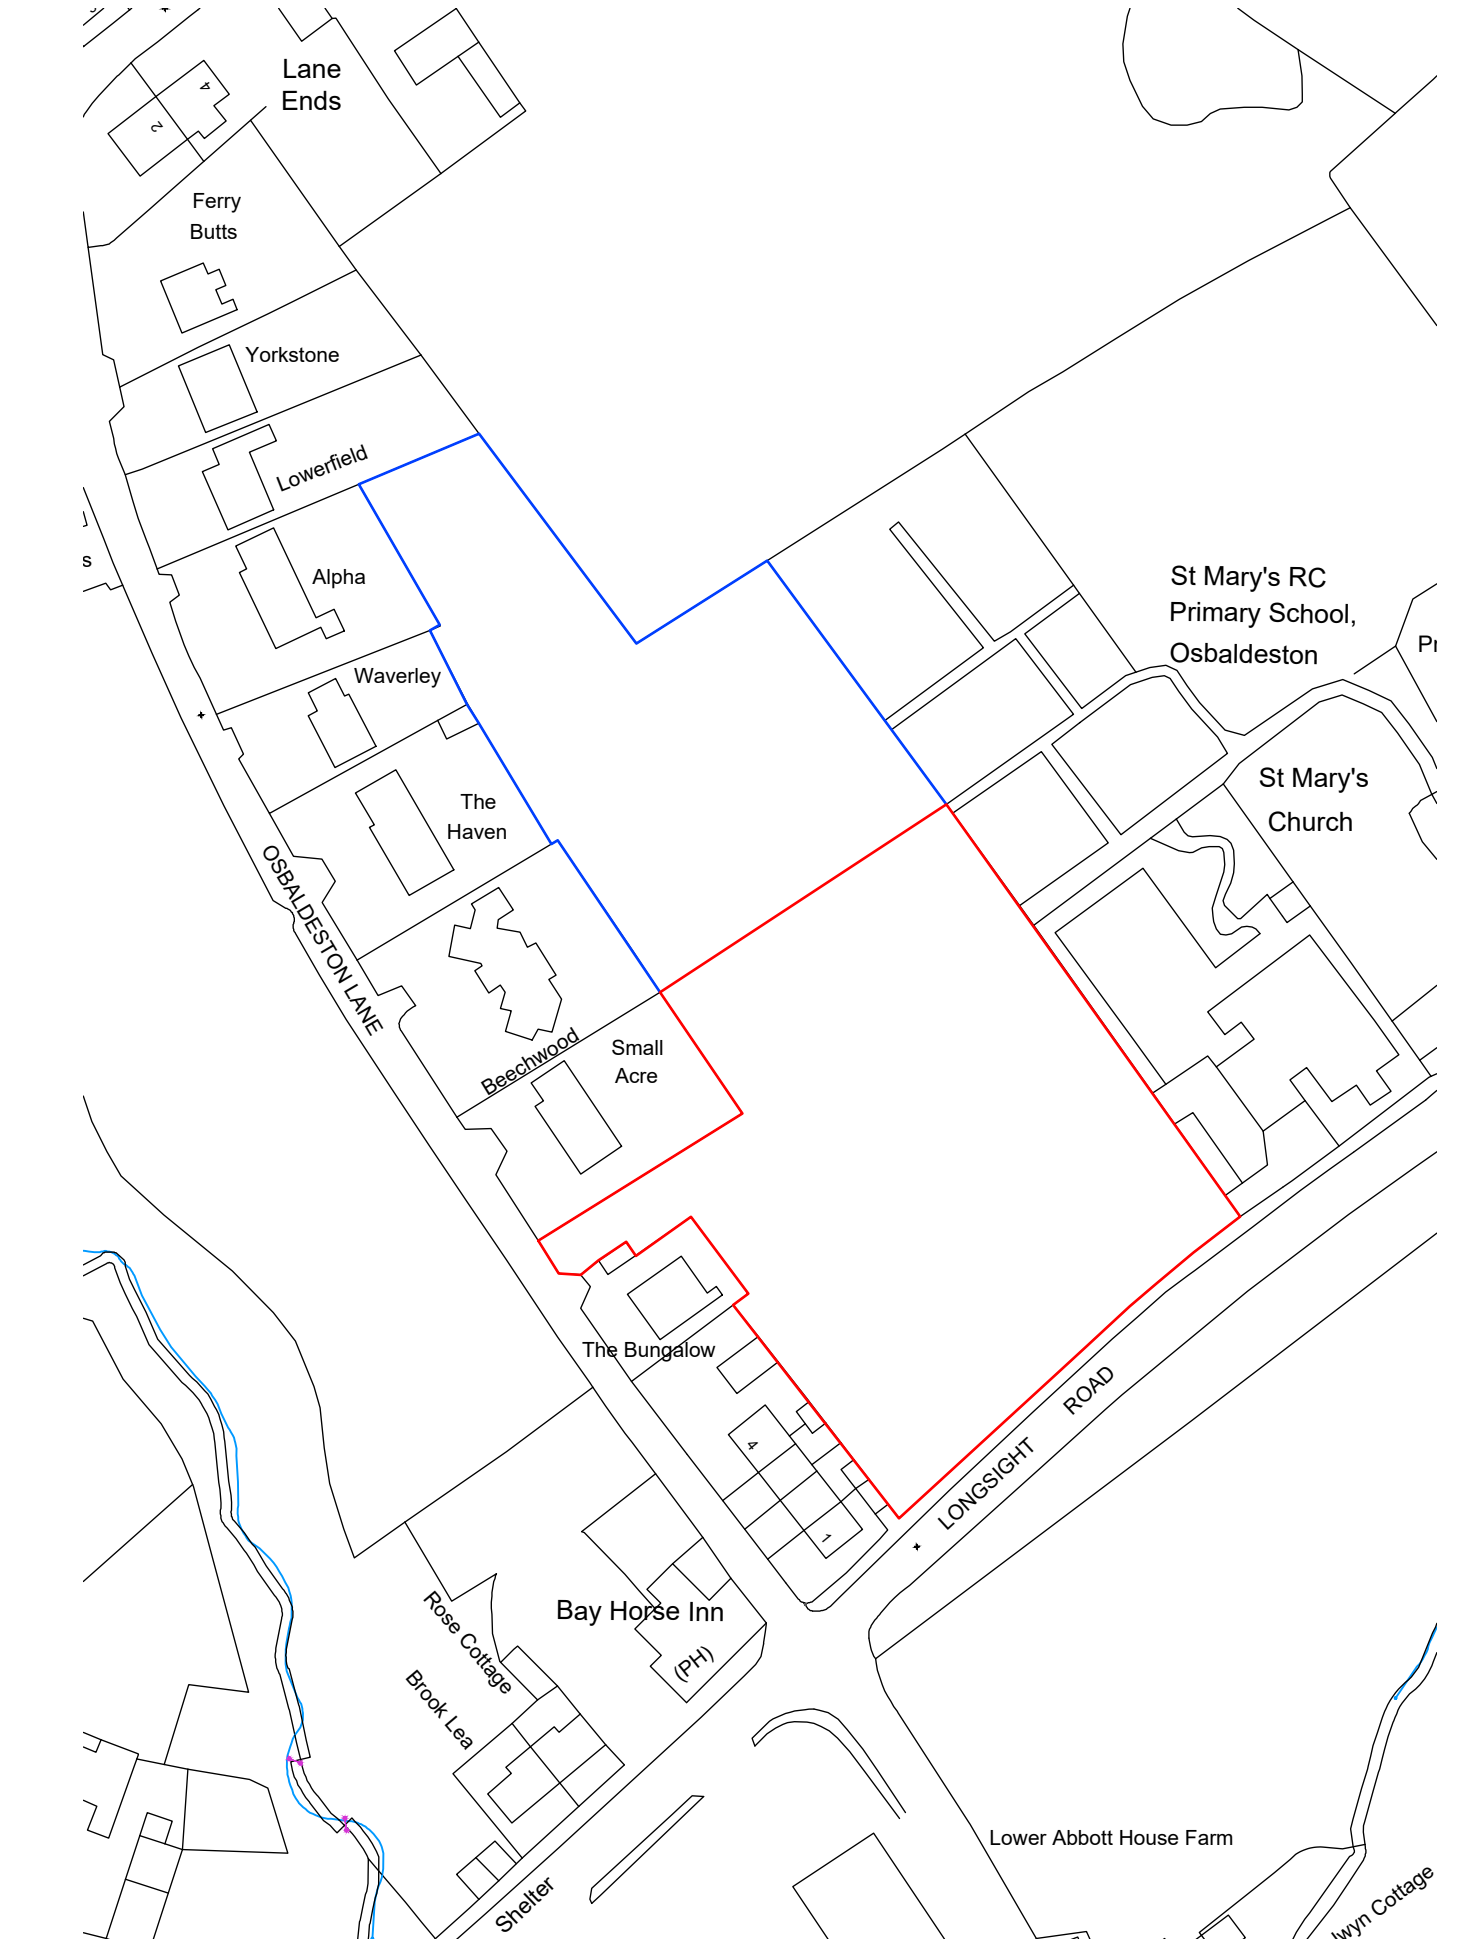

Key

- Application boundary
- Land also owned by applicant

Project Name

Land off Longsight Road
BB2 7JB

Location Plan

01

Rev --

Project No.

230.26

Scale

Date

Drawn

Stage

Planning Submission

1:1250 @ A4

June 2026

RP