


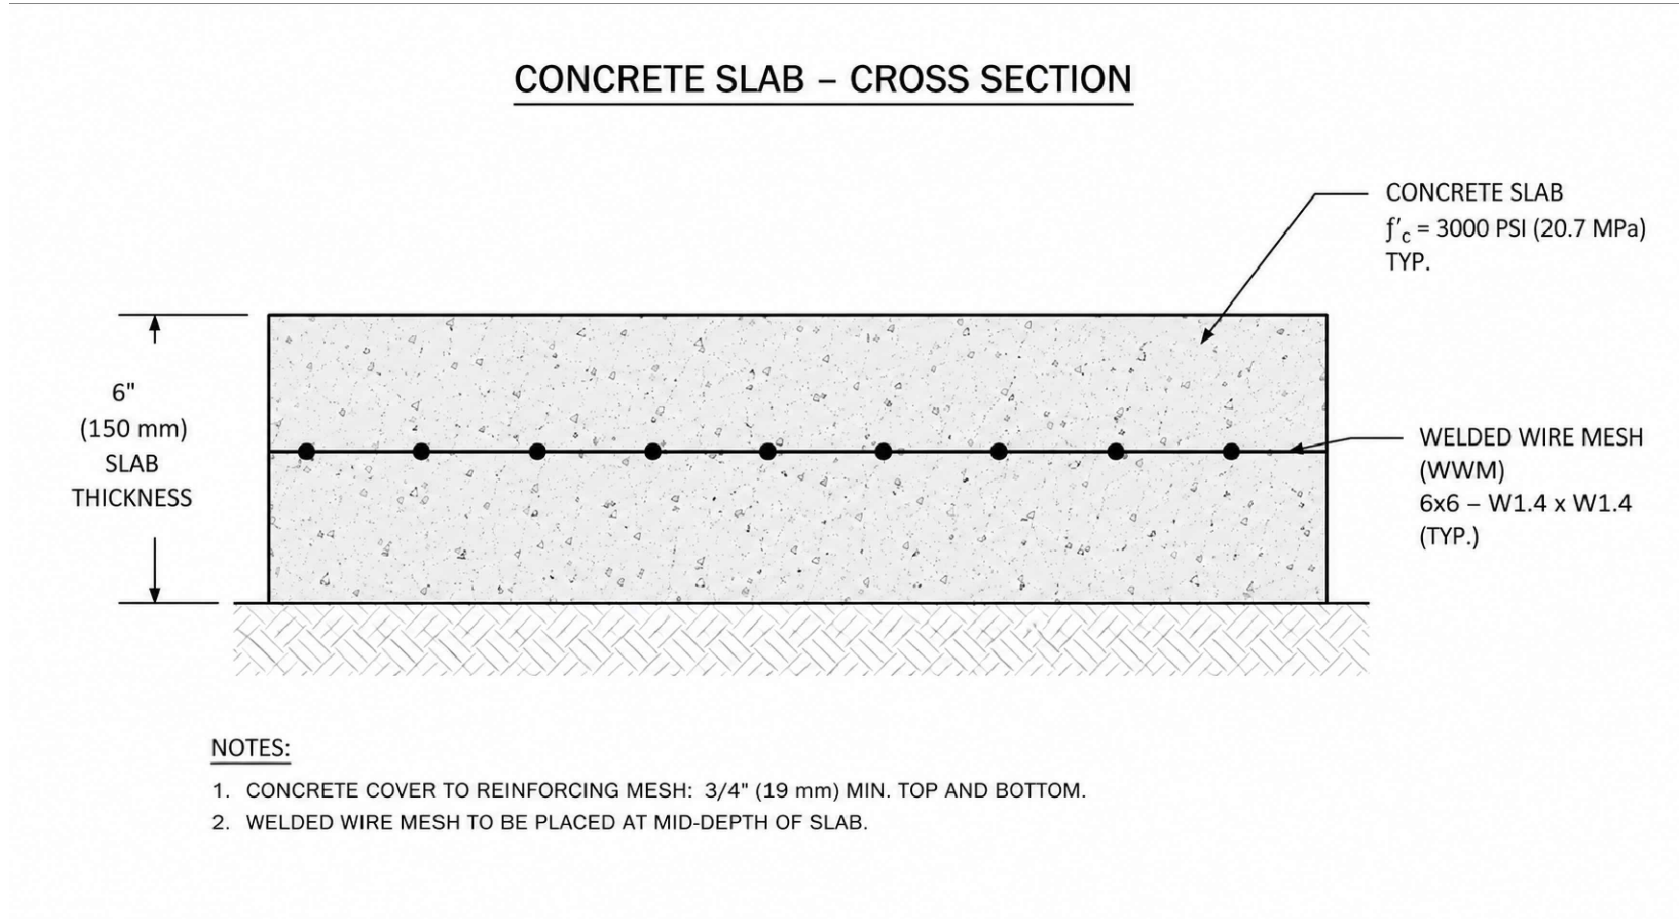

DRAWN BY: Manning Consultancy Ltd 5 Bobbin Mill Cottages, Stubbins Lane, Claughton on Brock, Preston PR3 0PL Telephone 01995 640135. Mobile 07813 296 287 e-mail: mel@mlplanning.co.uk	CLIENT: MR K LUPTON PROJECT : NEW CONCRETE YARDS (RETROSPECTIVE) LOCATION: FORTY ACRE FARM, JEFFREY HILL, LONGRIDGE PR3 2TU	DATE: 19TH JUNE 2026 DWG NO. ML/KL/6519 SCALE: 1:100 & 1:500 A1
---	---	---

