
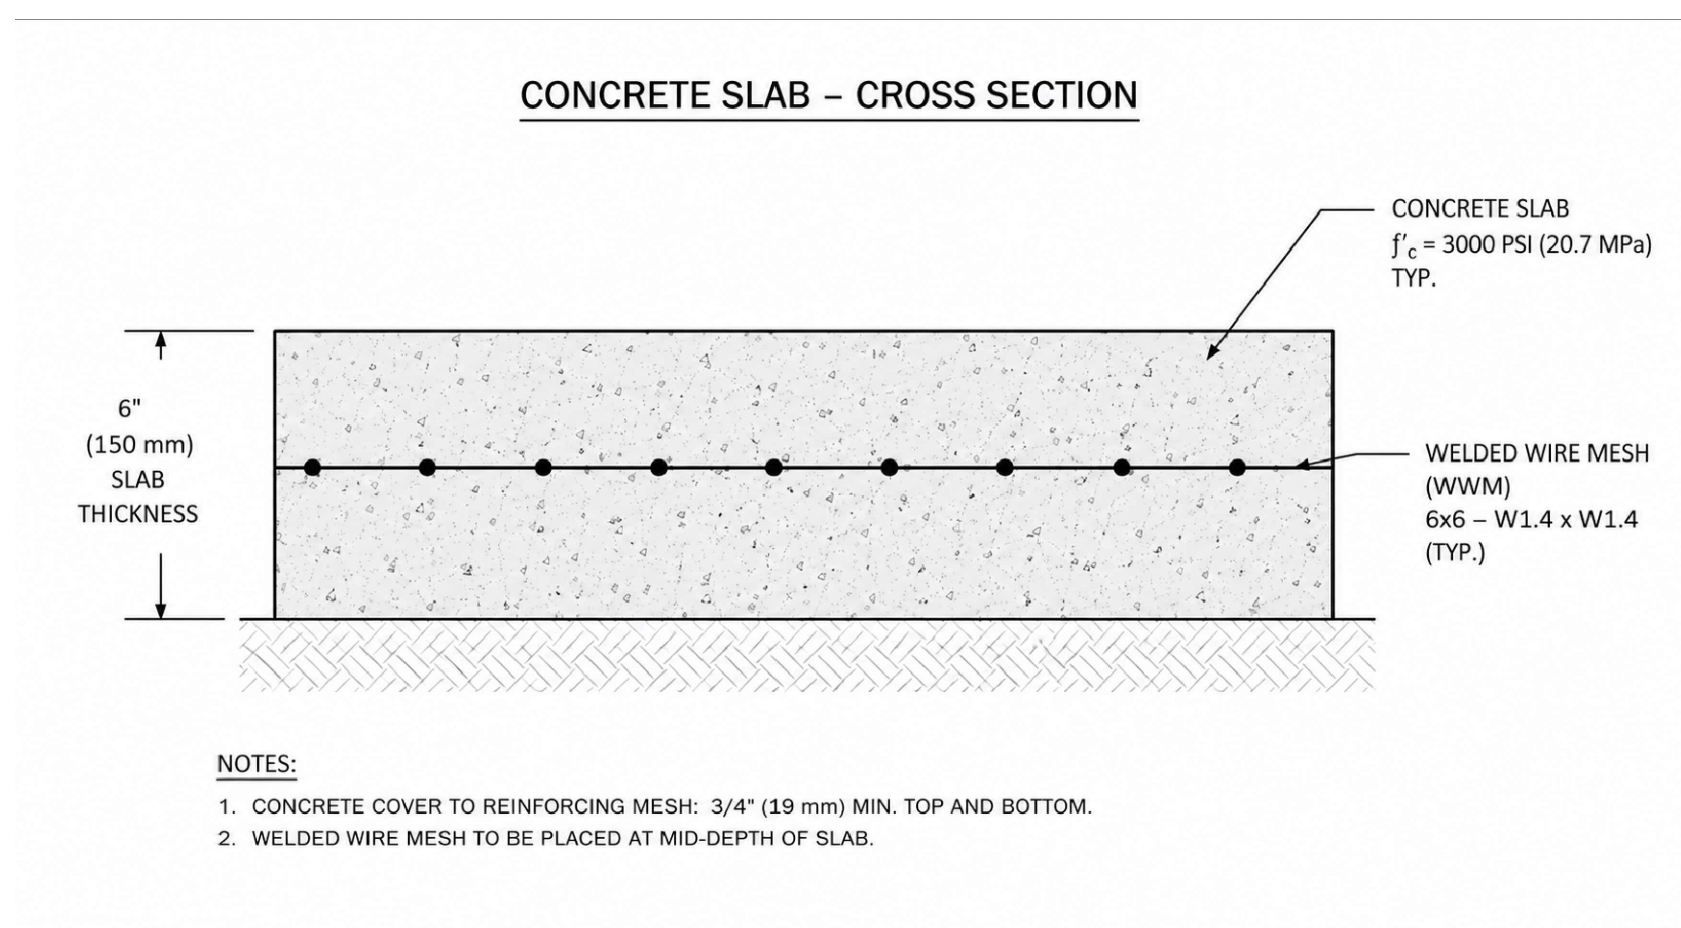
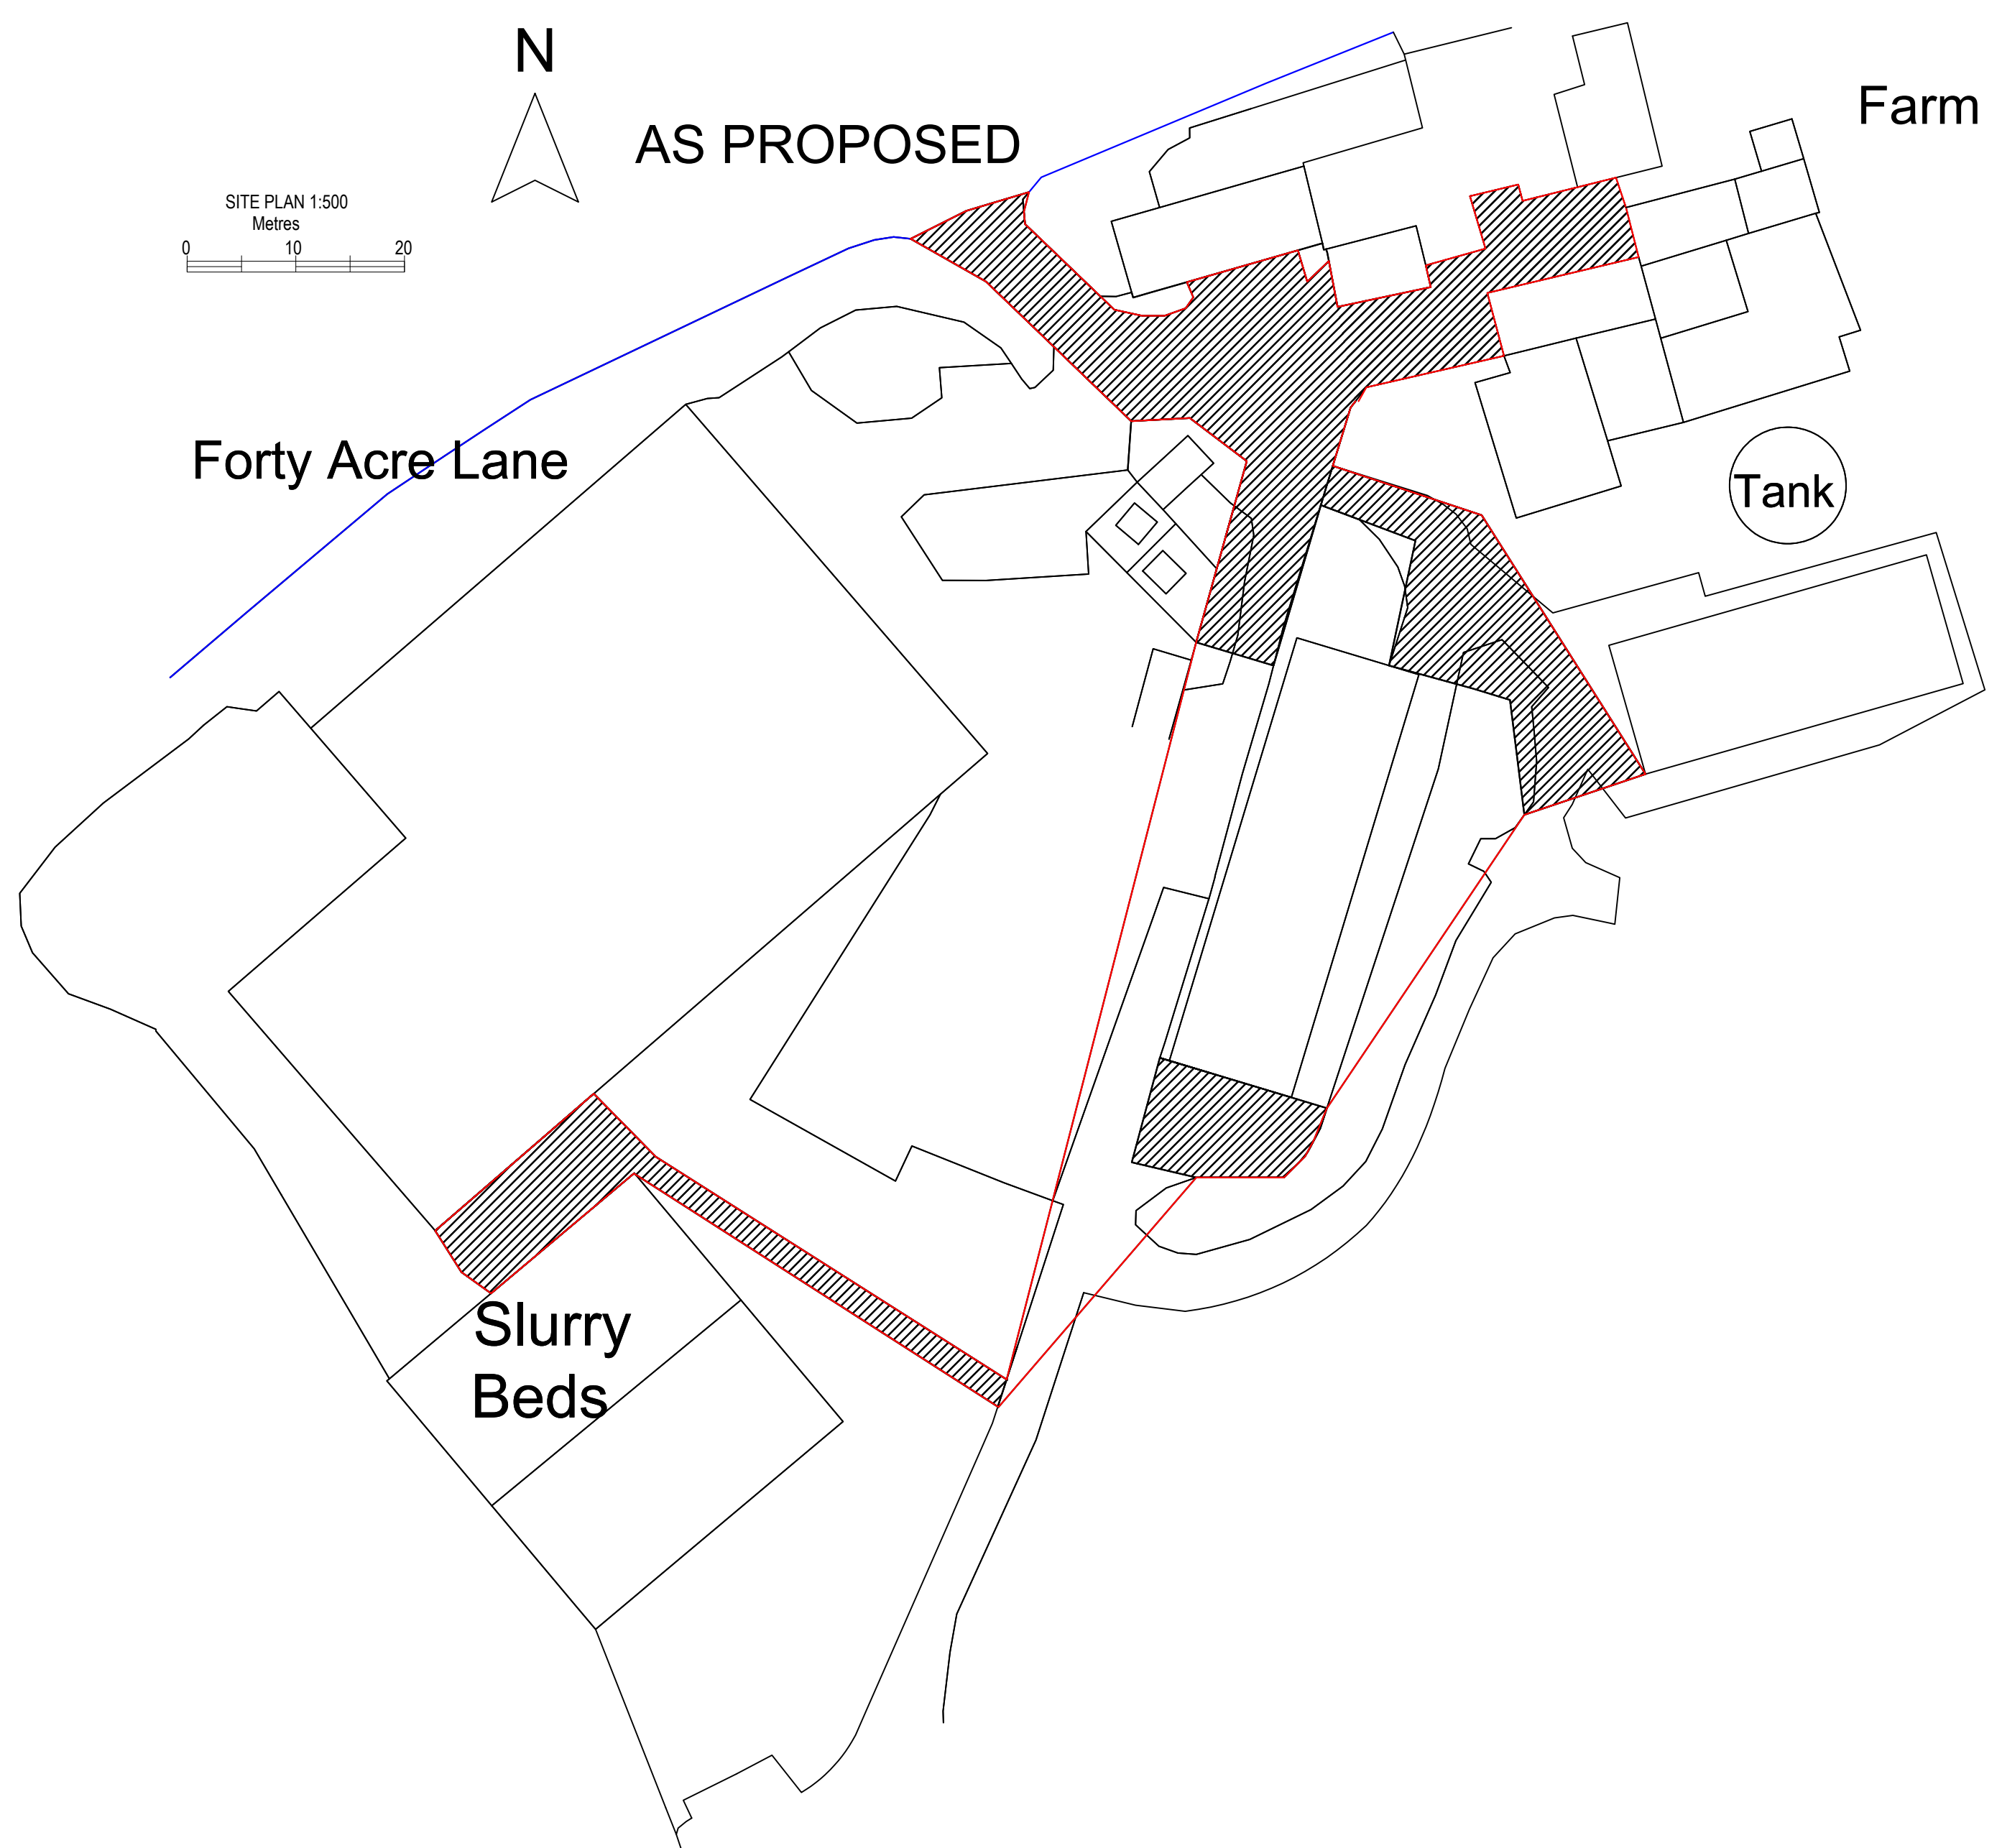
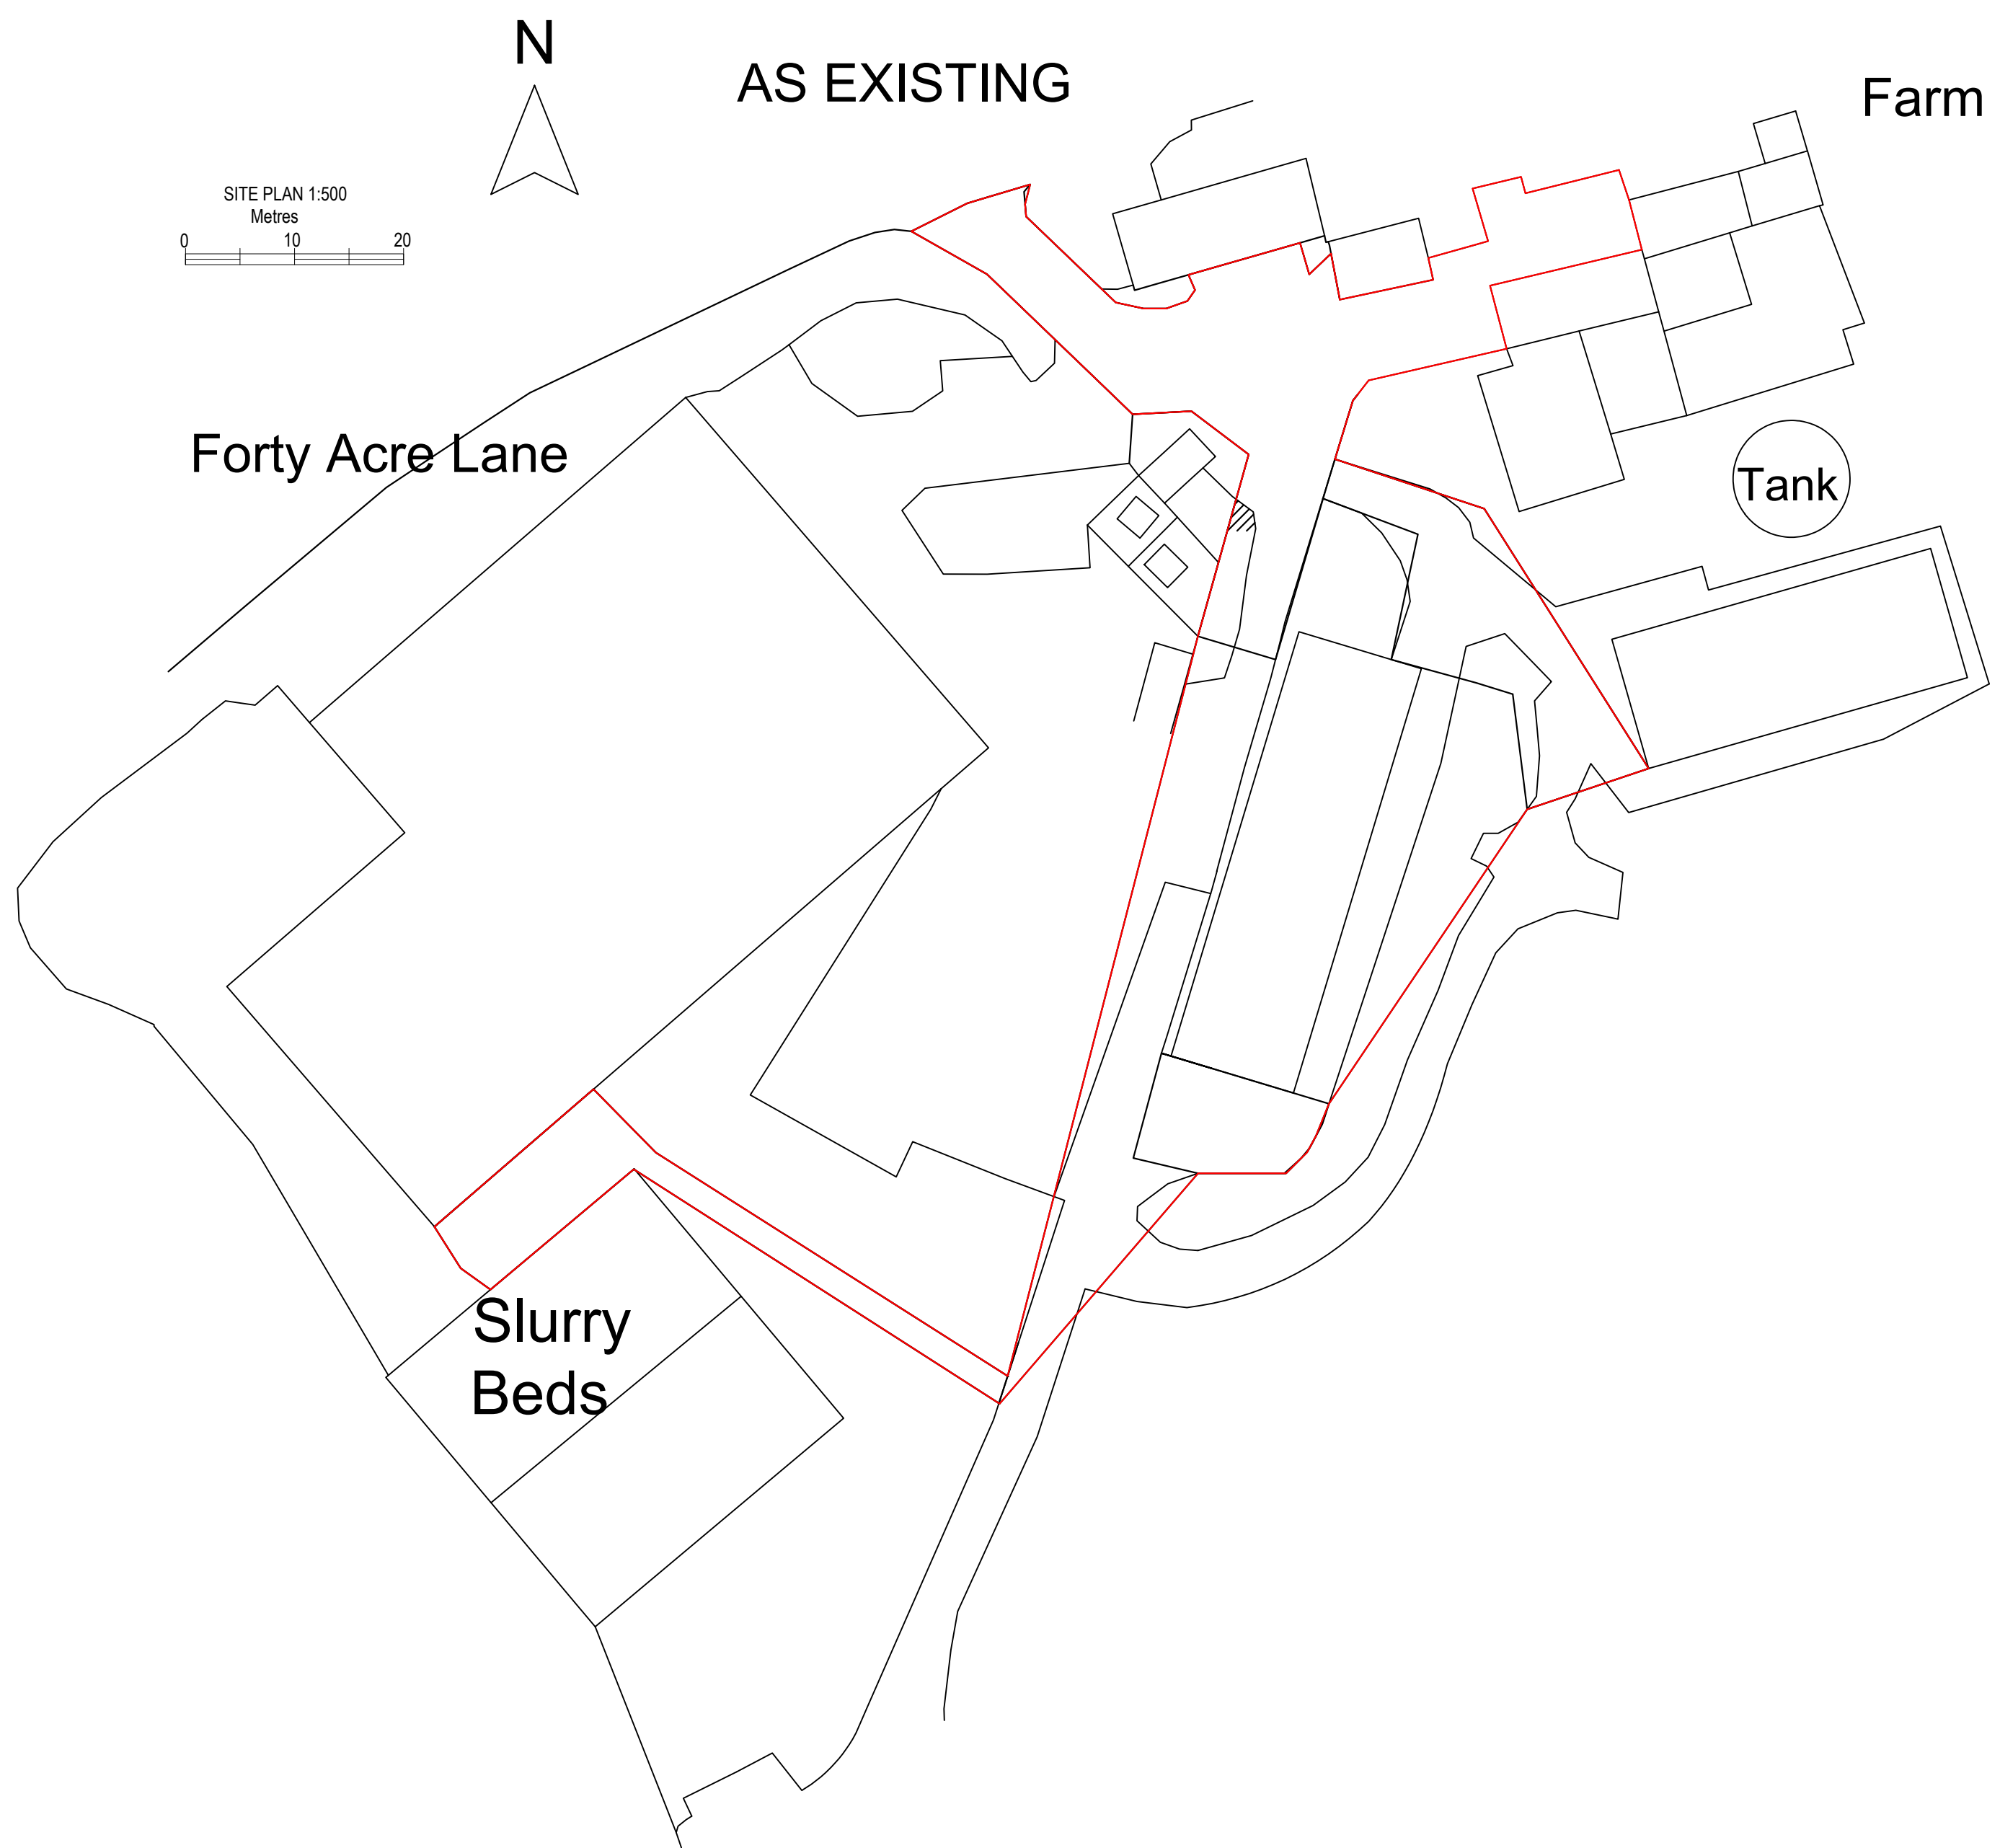


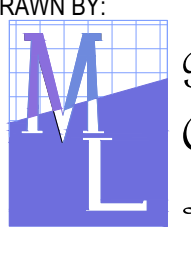

DRAWN BY:  Planning Consultancy Ltd	CLIENT: MR K LUPTON PROJECT: NEW CONCRETE YARDS (RETROSPECTIVE) LOCATION: FORTY ACRE FARM, JEFFREY HILL, LONGRIDGE PR3 2TU	DATE: 19TH JUNE 2006 DWG NO. MLK/L6519 SCALE: 1:100 & 1:500 A0
--	---	---

5 Babbia Mill Cottages, Stubbs Lane,
Cloughton on Brock, Preston PR3 0PL
Telephone 01995 640135.
Mobile 07813 296 267
e-mail: mef@mlplanning.co.uk