



Notes:







All work is to be carried out to the latest current British standards Codes of Practice and recognised working practices. All work and materials should comply with Health and Safety legislation. All dimensions are in millimetres where explicitly shown otherwise. The contractor should check and certify all dimensions as work proceeds and notify the architect of any discrepancies. Do not scale off the drawings, if in doubt ask.

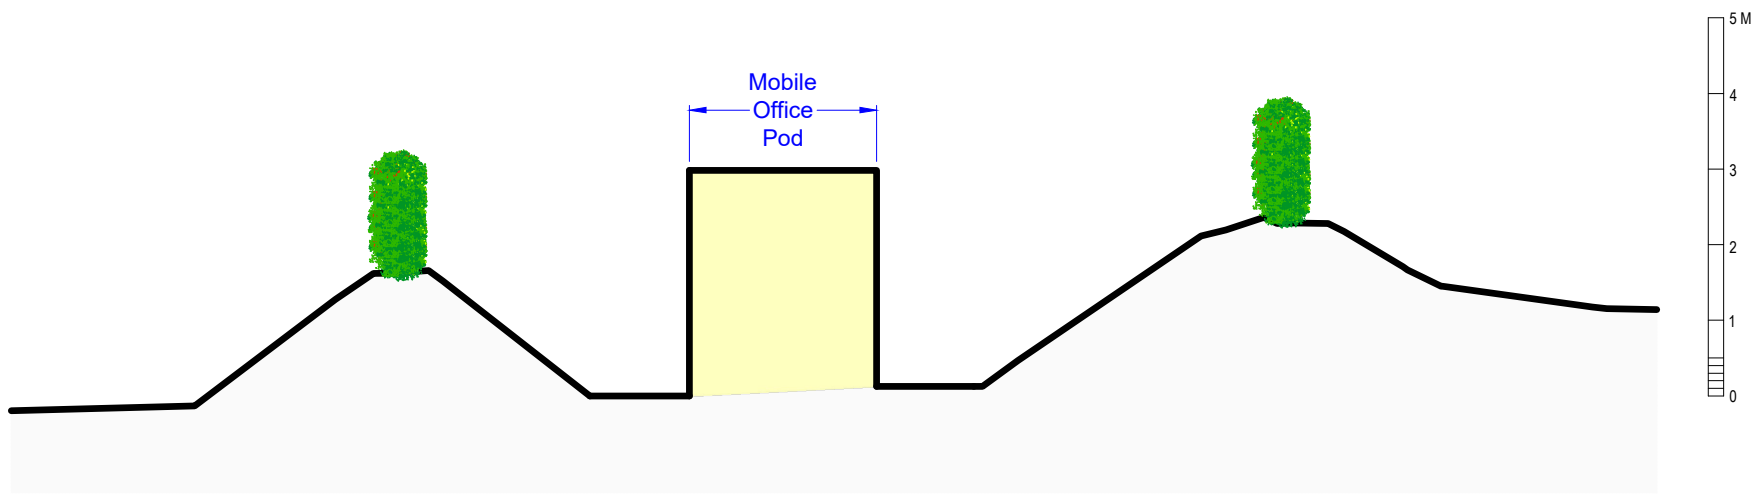

Cross Section 'A'
(from the southwest)

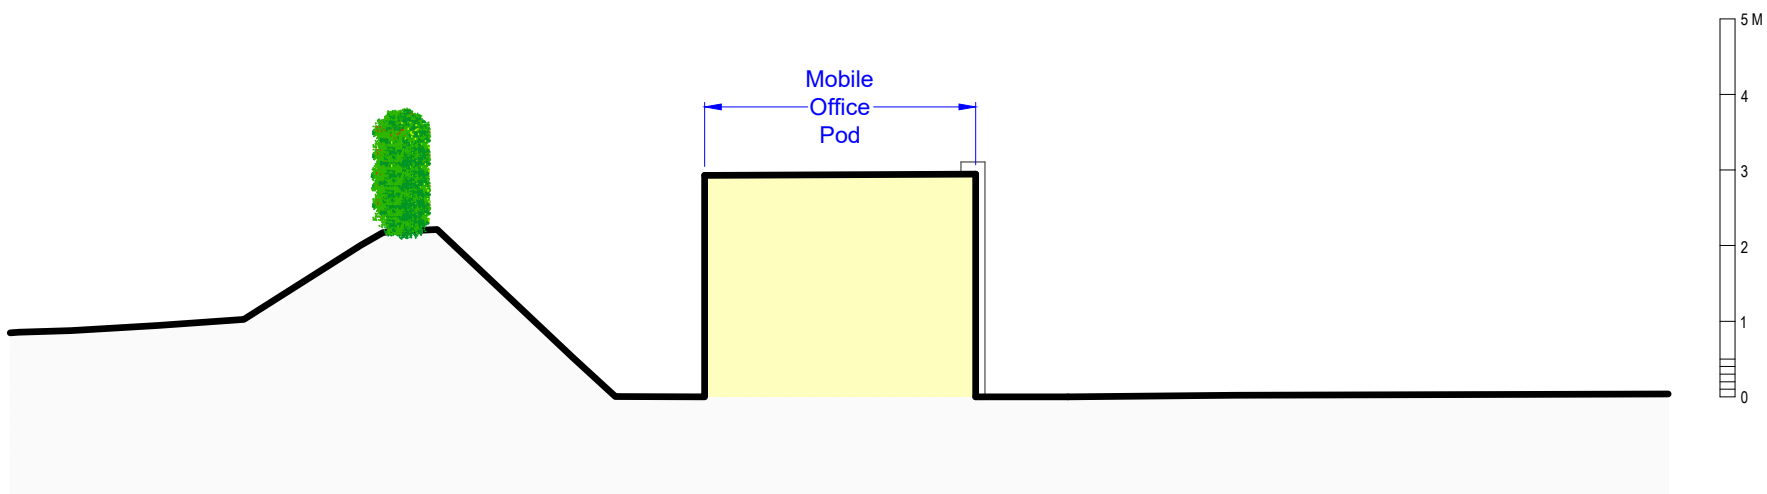

Cross Section 'B'
(from the southeast)

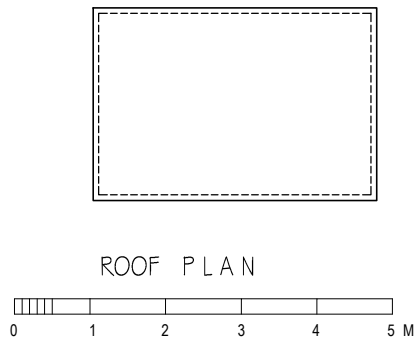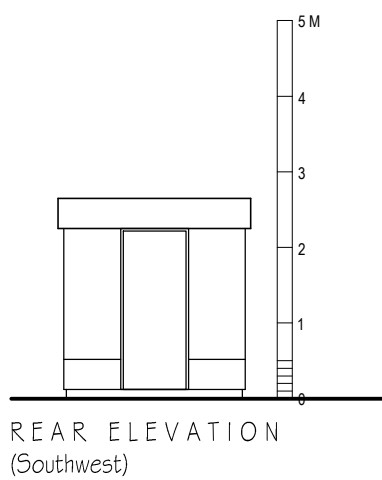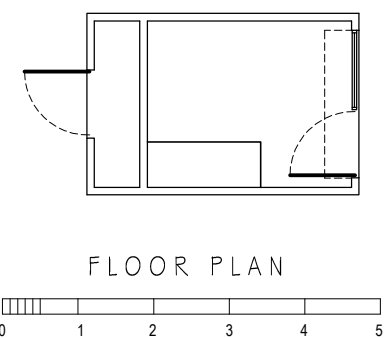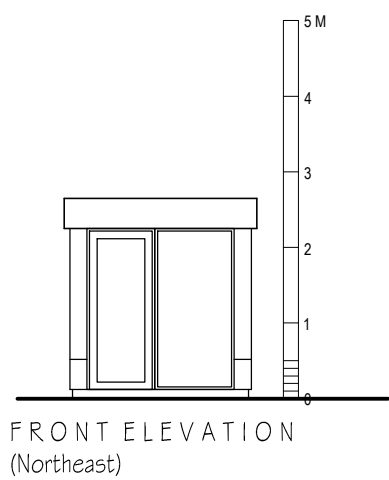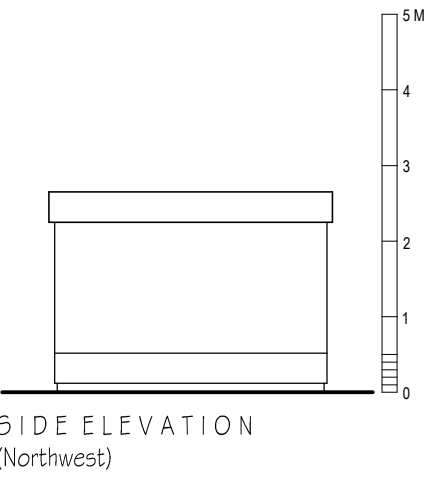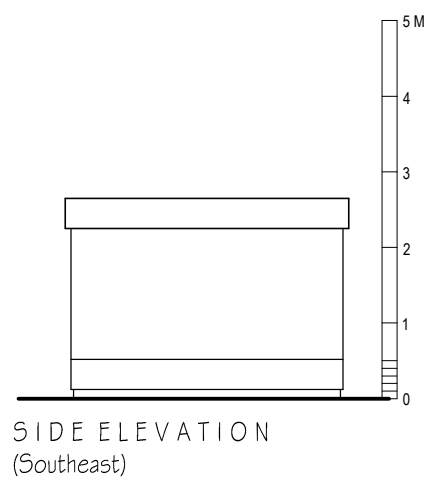

Elevations and Plans

G

H

A

Gary Hoerty Associates

Gary Hoerty Associates Chartered Surveyors

Suite 9 - Grindleton Business Centre

The Spinney

Grindleton

Clitheroe

Lancashire BB7 4DH

T: 01200 449700

Email: info@ghaonline.co.uk

Project: (Ref. CCC/1183/3659/RM)

Mobile office pod at:

Clitheroe Cricket Club
Chatburn Road
Clitheroe
BB7 2AS

Title: Elevations, Plans and Cross Sections

Drawing no: CCC.1183.3659 - 09

Drawn:

Client: Clitheroe Cricket Club

Date: 06.07.2026

Scale: 1:100 @ A2

Amendments:

--	--	--	--	--	--	--