
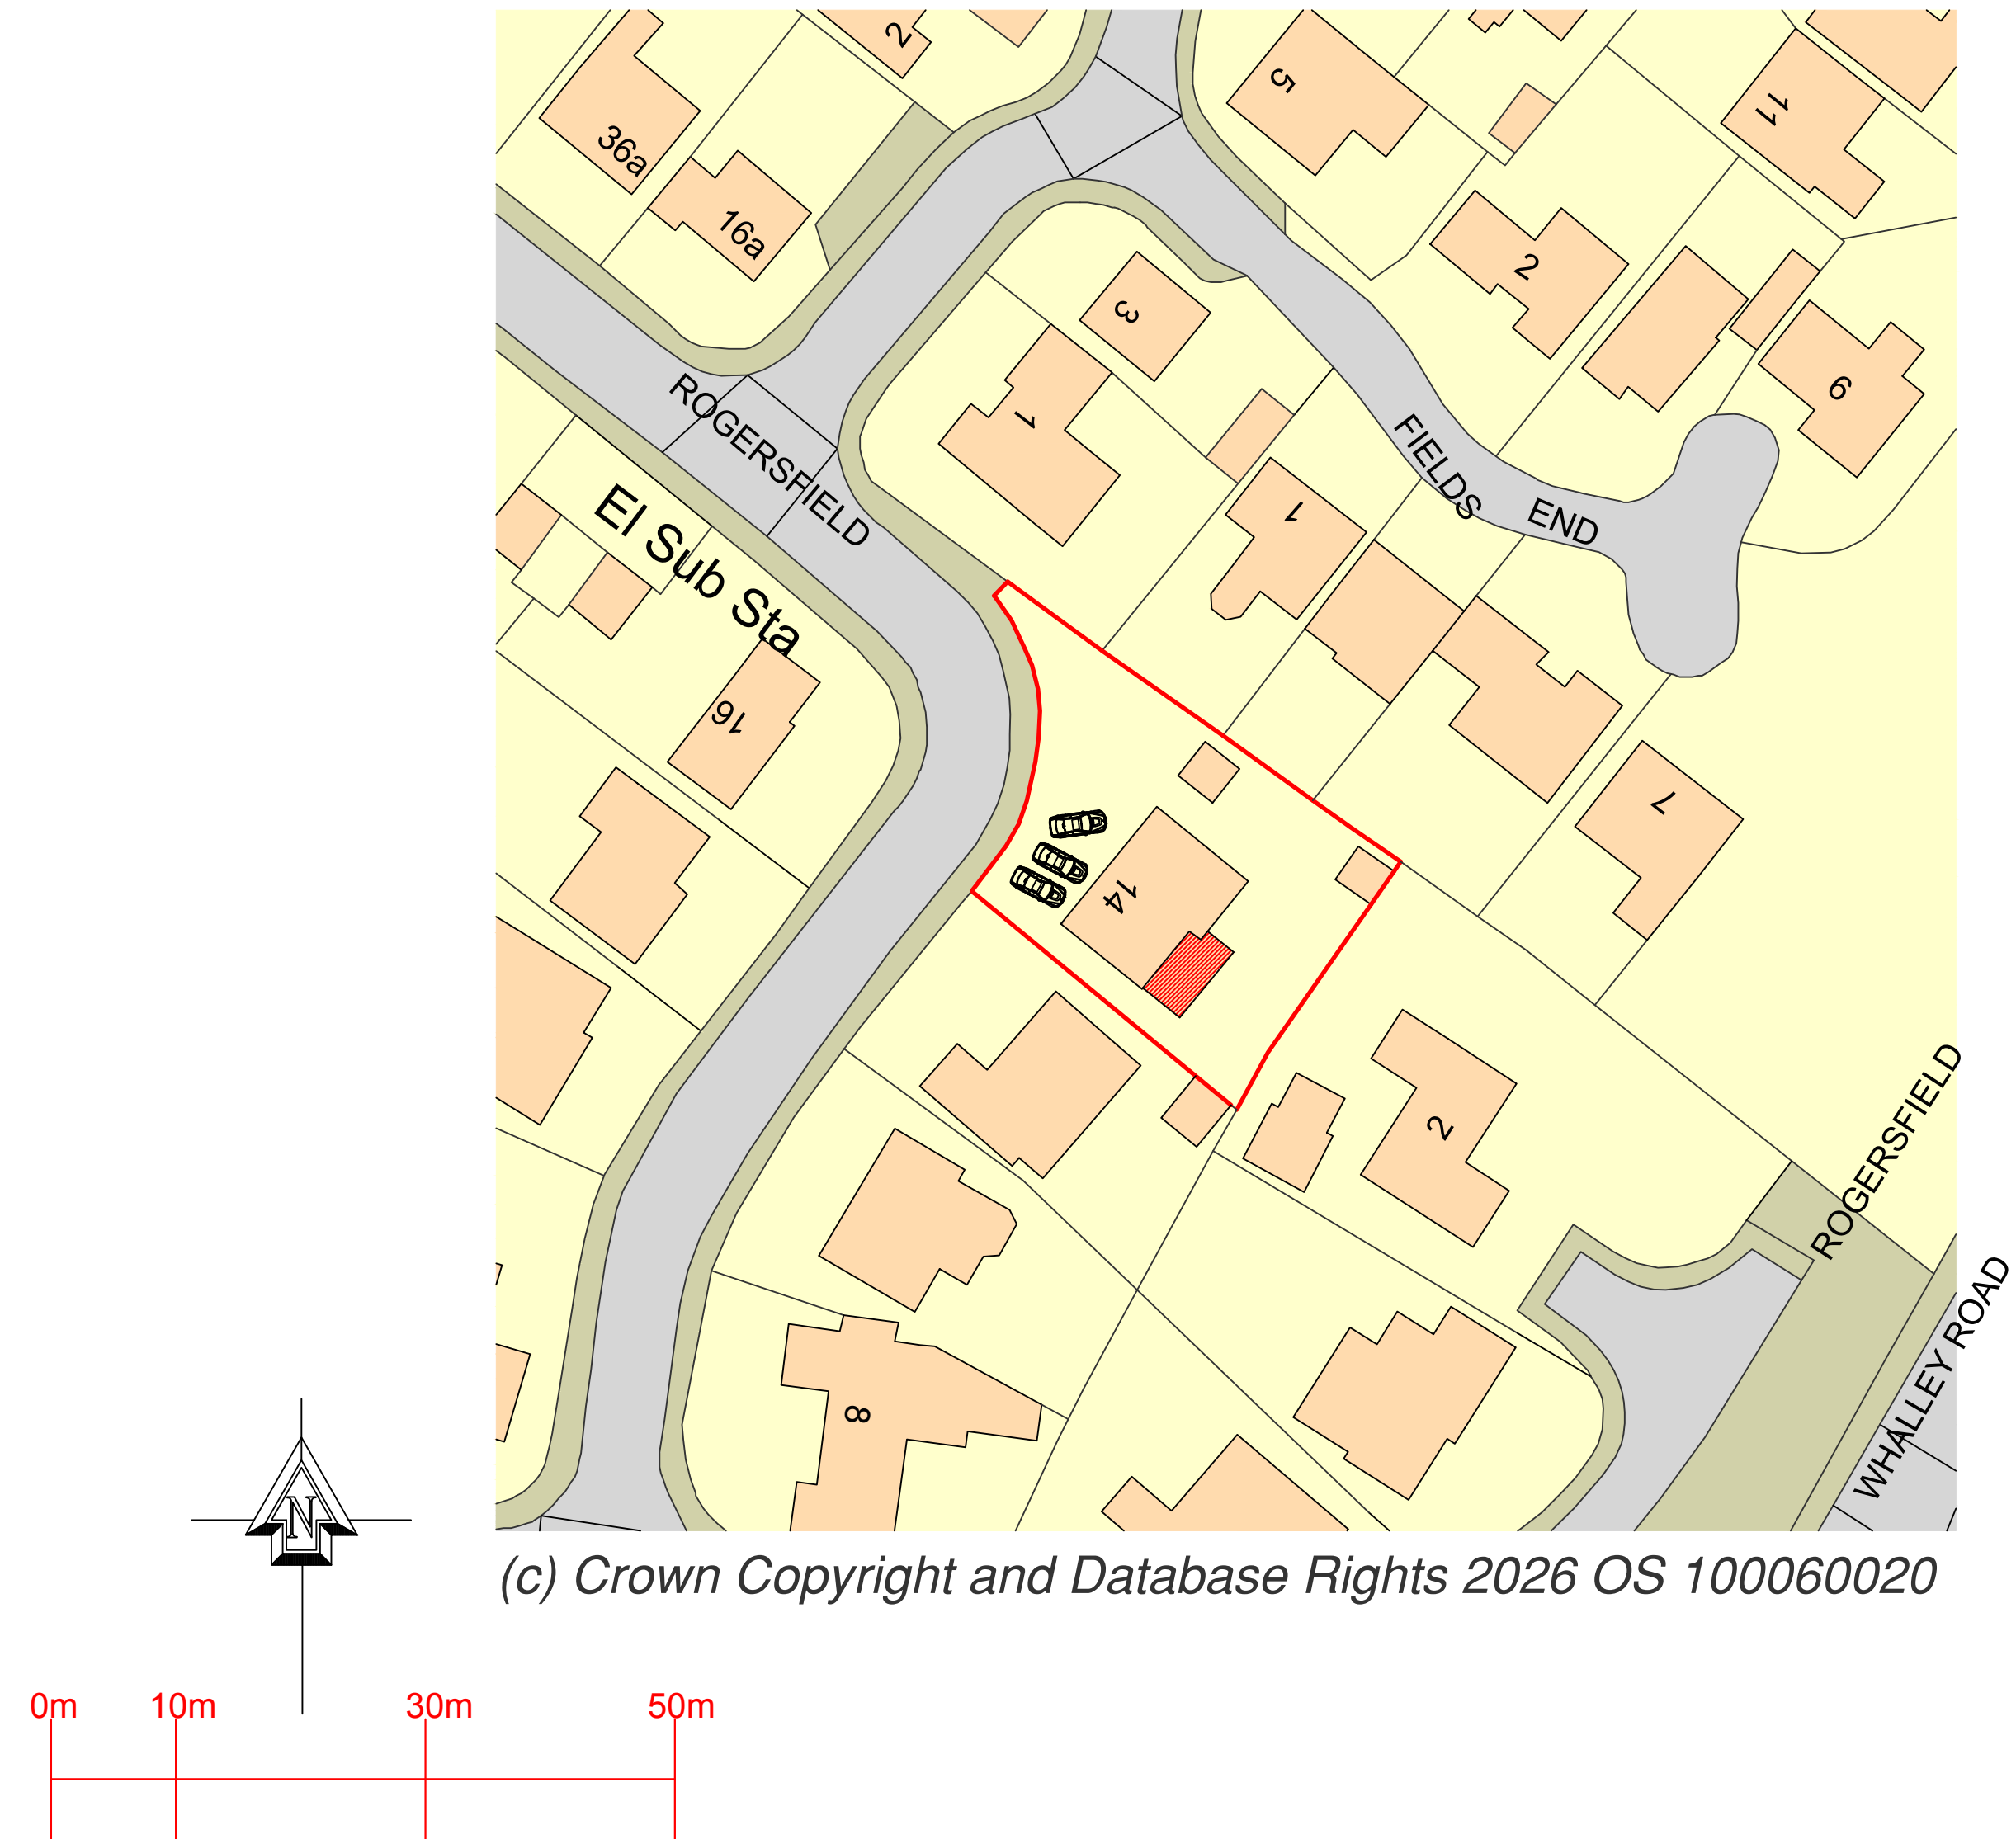


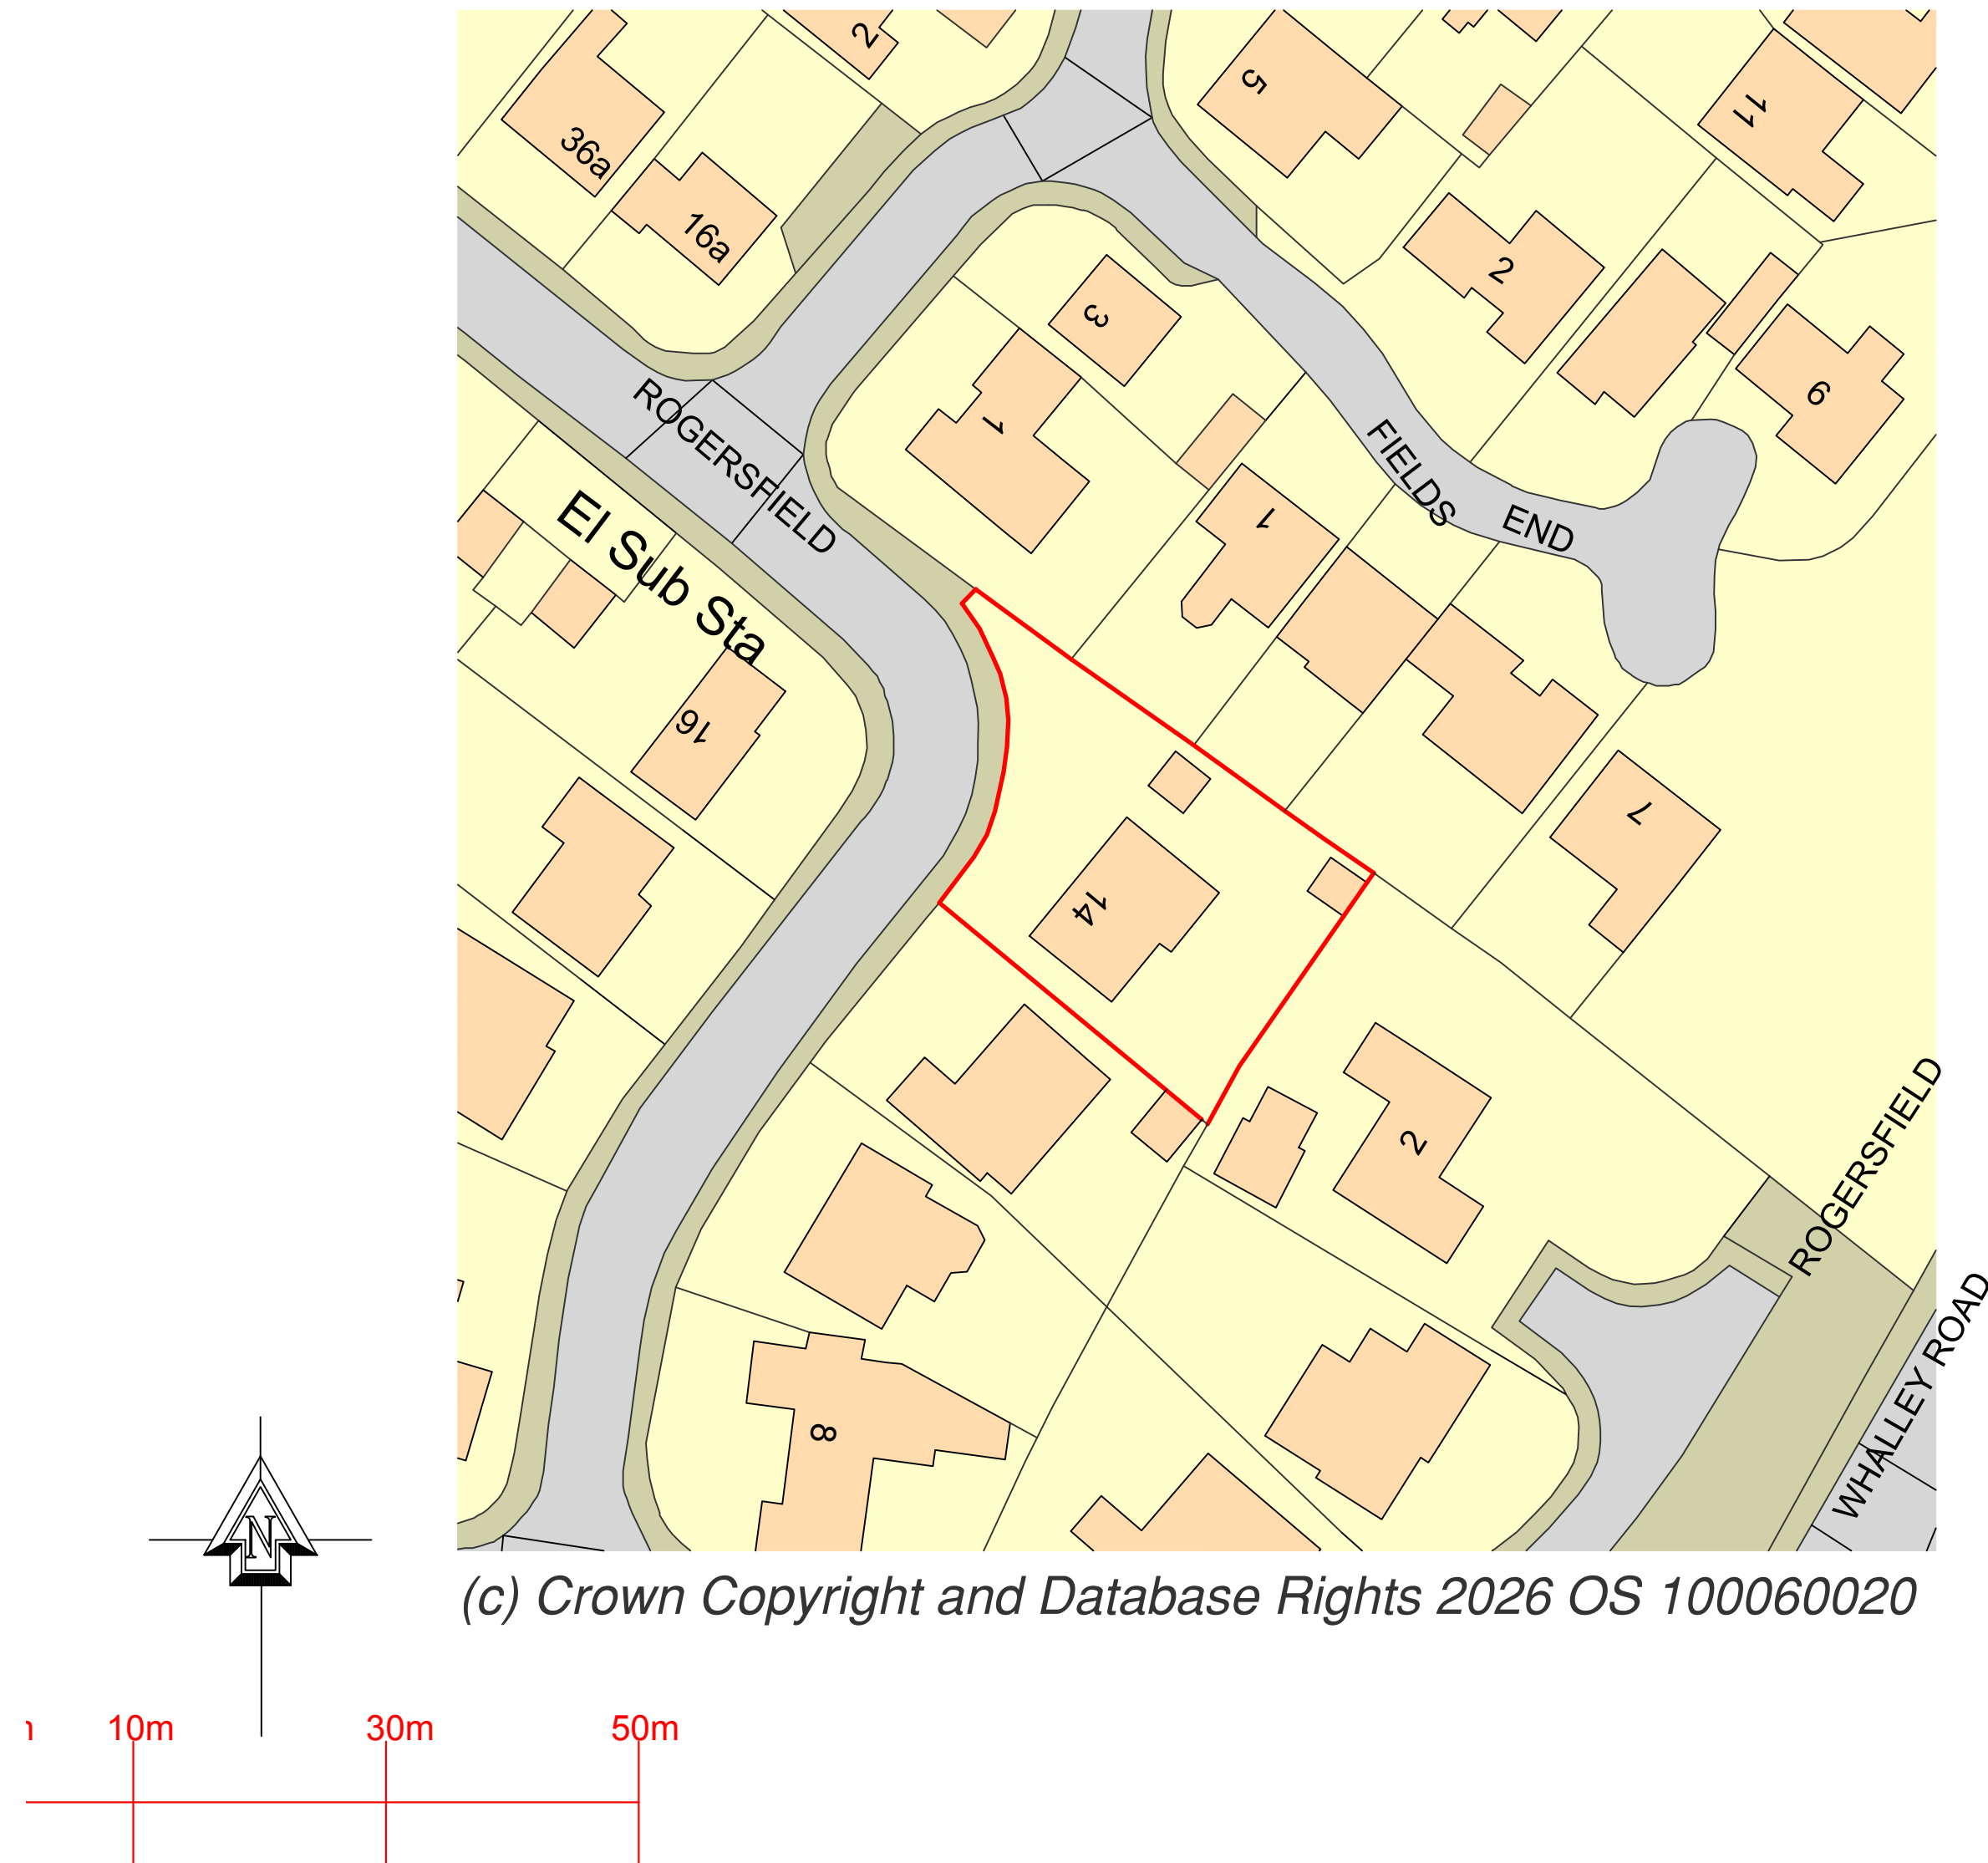

Proposed extension at :		
14 Rogersfield Langho Blackburn BB6 8HB		
CLIENT:	Gopal Sharma	
DATE:	July 2026	
SCALE:	1:500 @ A1	
DWG No:		
L.A:		
AMENDMENTS:		DATE:
ENTWISTLE DESIGN SERVICES		
7 Edgefield Astley Village Chorley PR7 1XH		Tel:01257 274976 E-Mail entwistledesign@aol.com