


# Wellgate

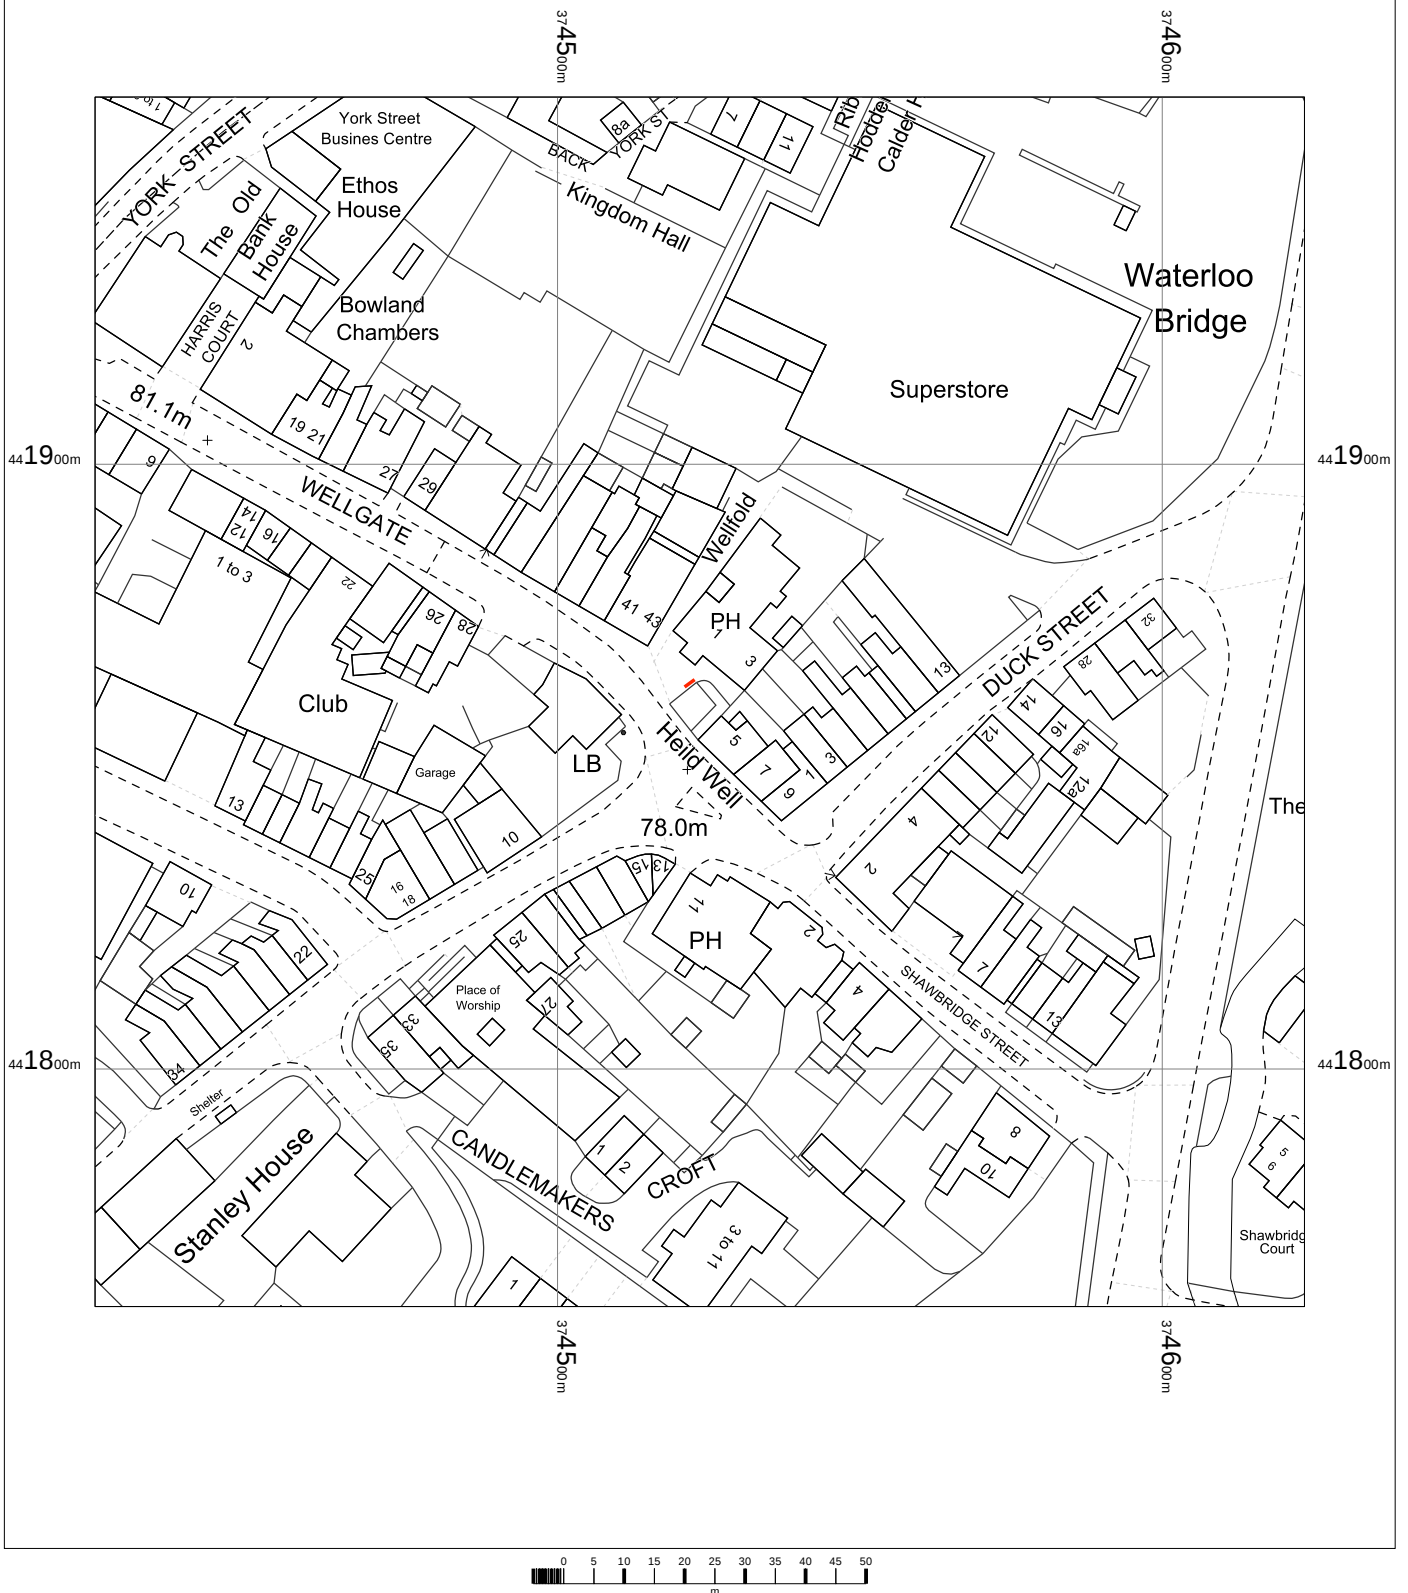

OS MasterMap 1250/2500/10000 scale  
 Tuesday, July 14, 2026, ID: BLJT-01287891  
[www.planningapplicationmaps.co.uk](http://www.planningapplicationmaps.co.uk)

1:1250 scale print at A4, Centre: 374524 E, 441861 N

©Crown Copyright Ordnance Survey. Licence no.  
 100051661

