



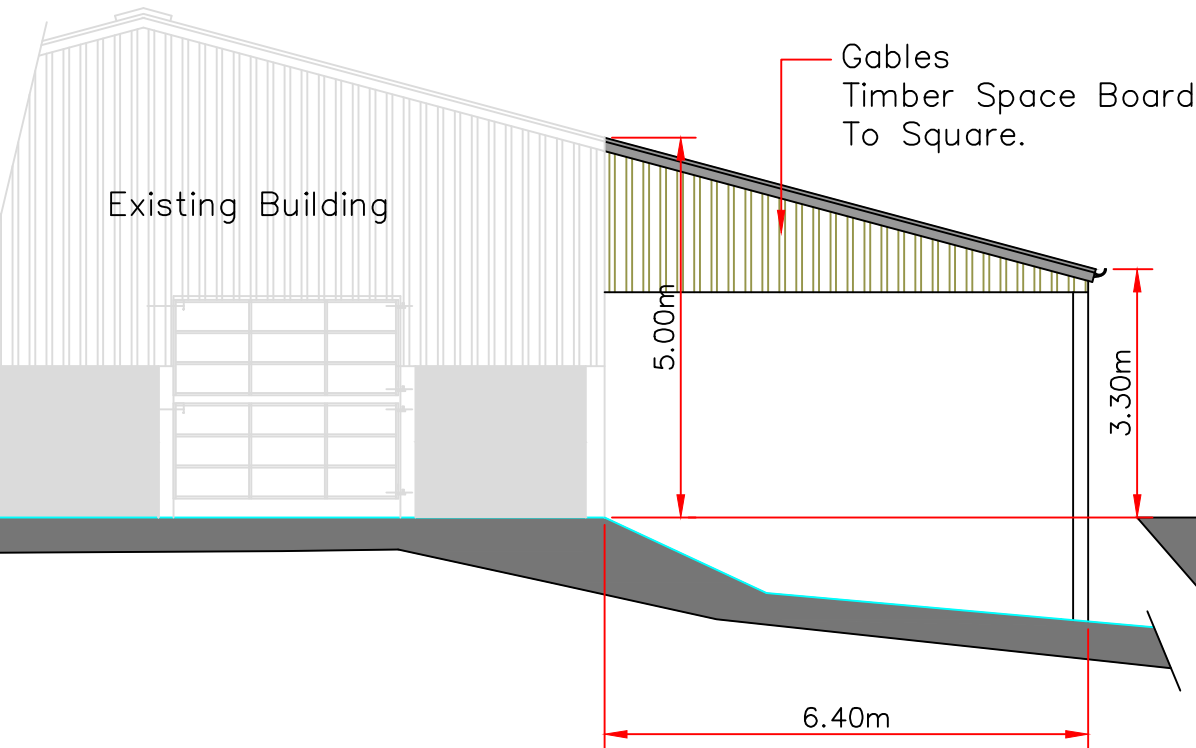


South–West
Facing Elevation

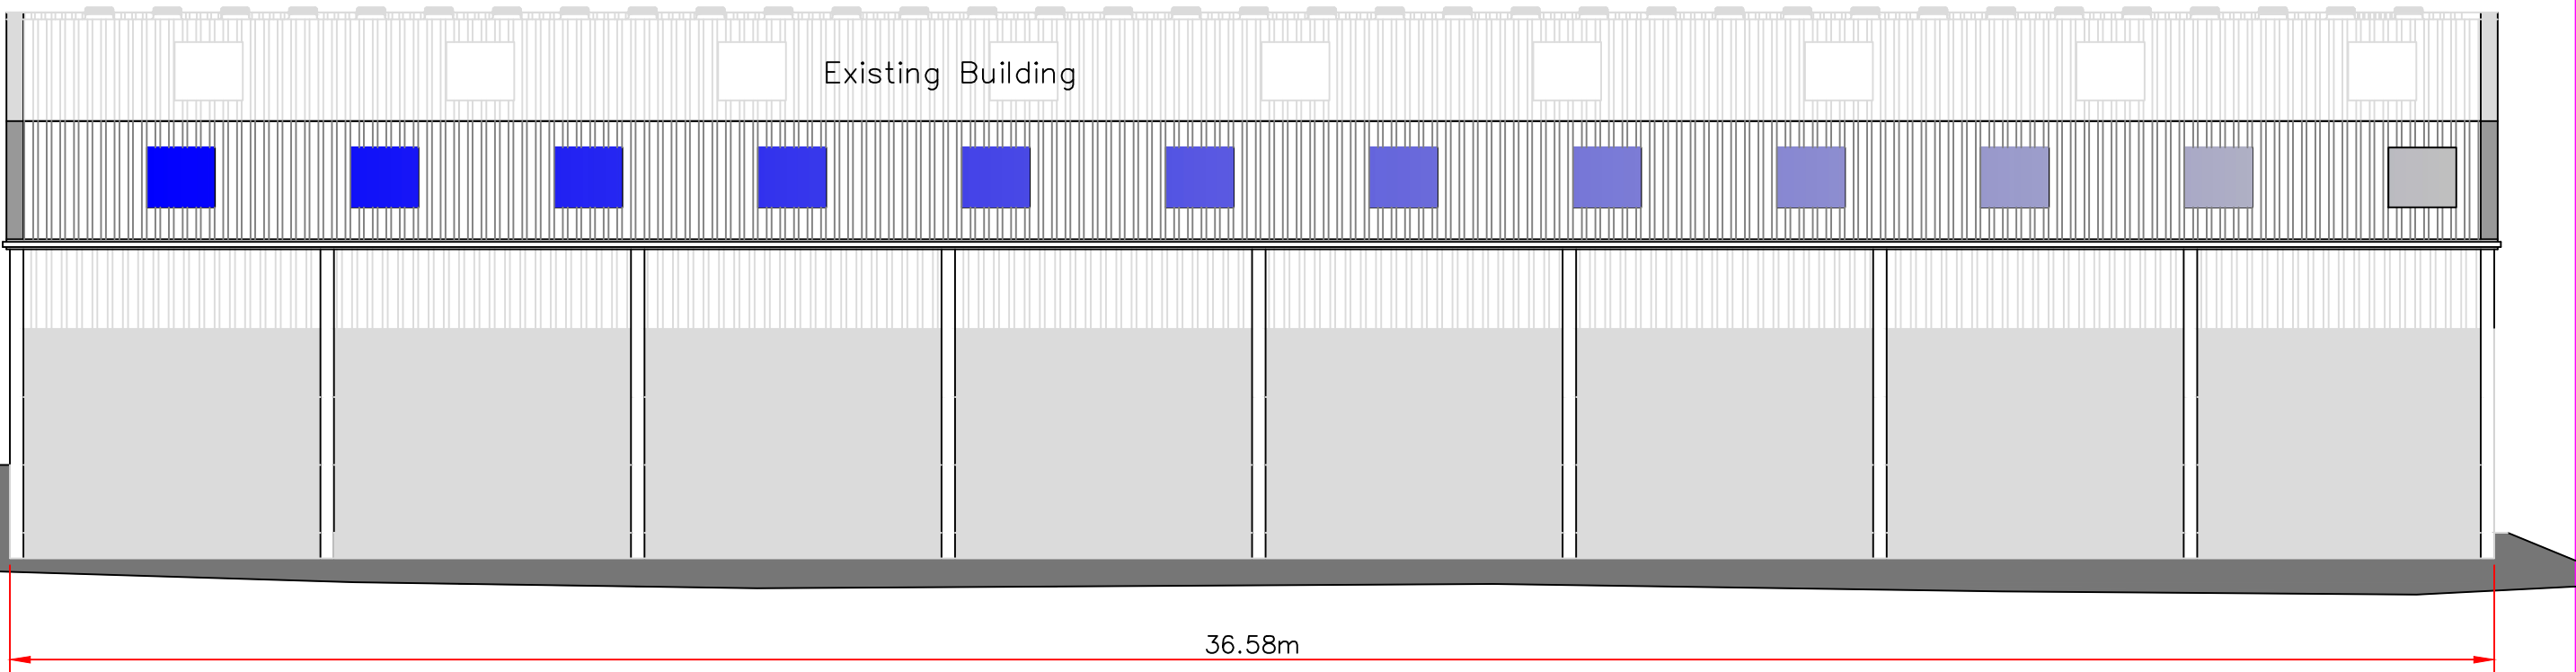


South–East Facing Elevation

Materials:
Framework; Galvanised Steel UB Stanchions And Rafters With Timber Purlins And Sheeting Rails.
All Structural Steel Work To Structural Engineers Calculations.

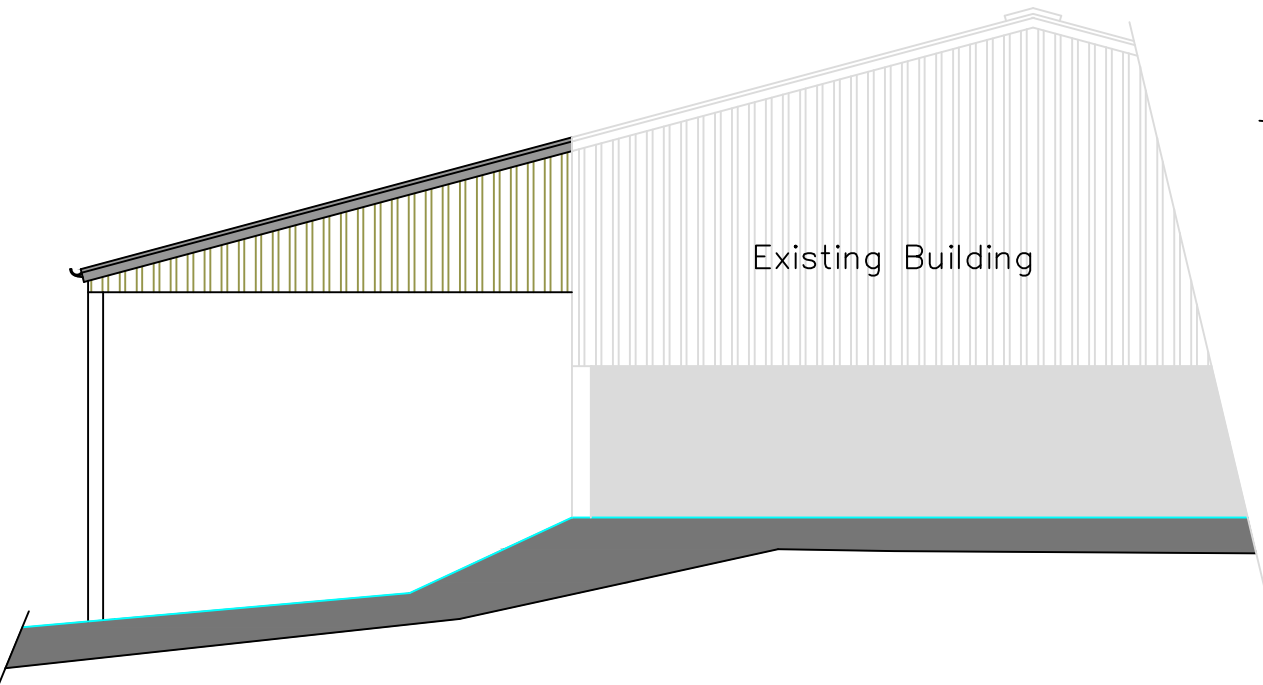


North–East
Facing Elevation

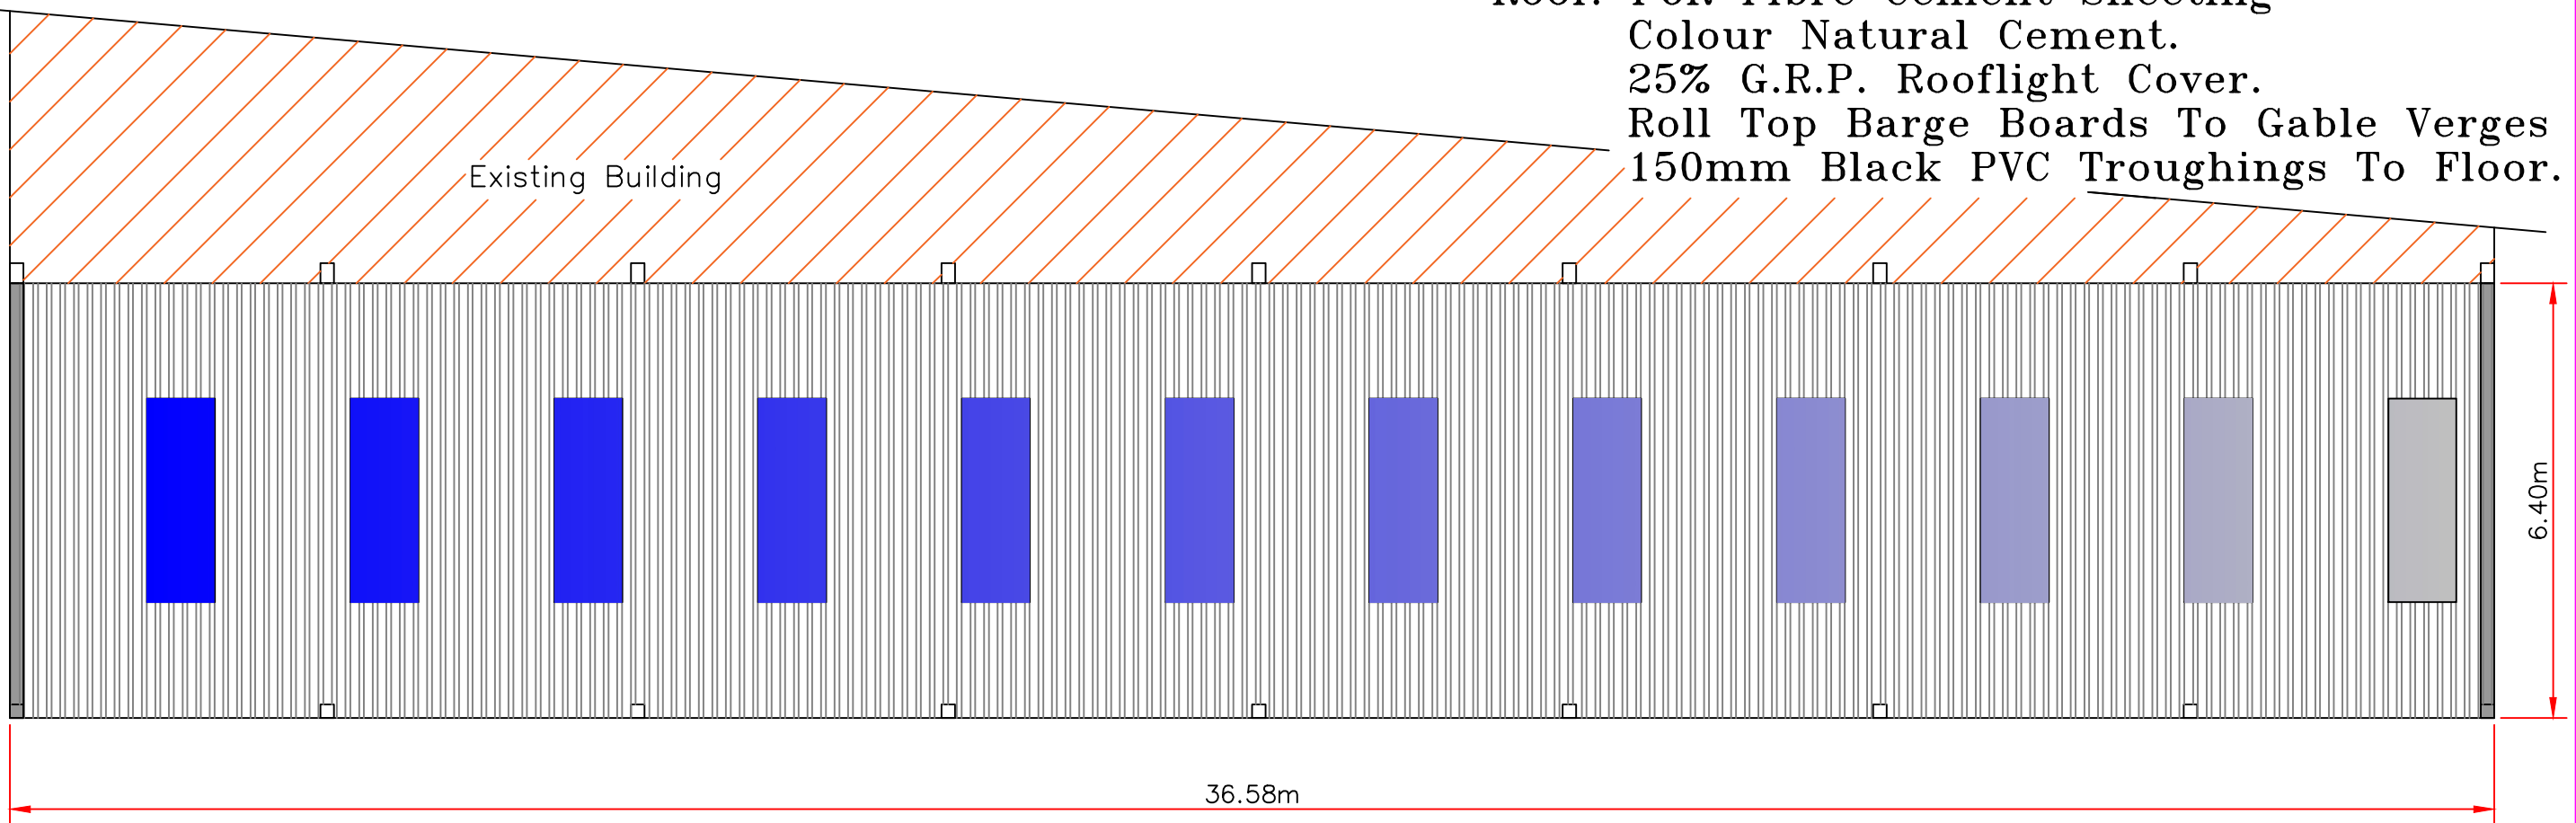

Roof: P6R Fibre Cement Sheeting
Colour Natural Cement.
25% G.R.P. Rooflight Cover.
Roll Top Barge Boards To Gable Verges
150mm Black PVC Troughings To Floor.

Layout

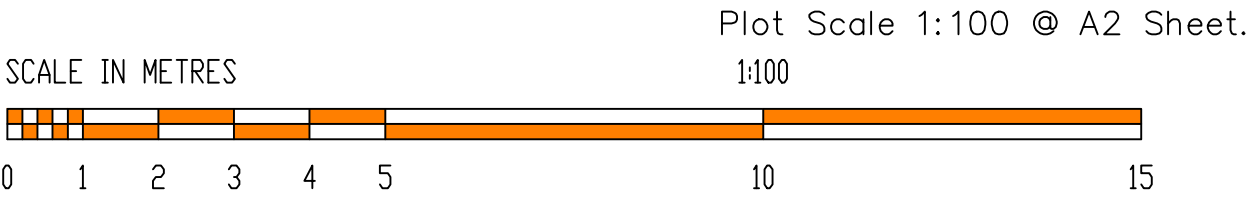

FARMPLUS
SHAY LANE
LONGRIDGE
PRESTON
LANCS. PR3 3BT
TEL. 01772 785252

TITLE
**Proposed Agricultural Lean–To Extension
Building Steel Structure.**

File Name		Issue	
GornalArmLeanToMachineStorePlanning2026			
Plans prepared for: Gornal & Sons Armrydding Farm Chaighley Nr. Clitheroe BB7 3LX		Scale	Reference
		1:100 & as shown	
		Date	
		July 2026	