



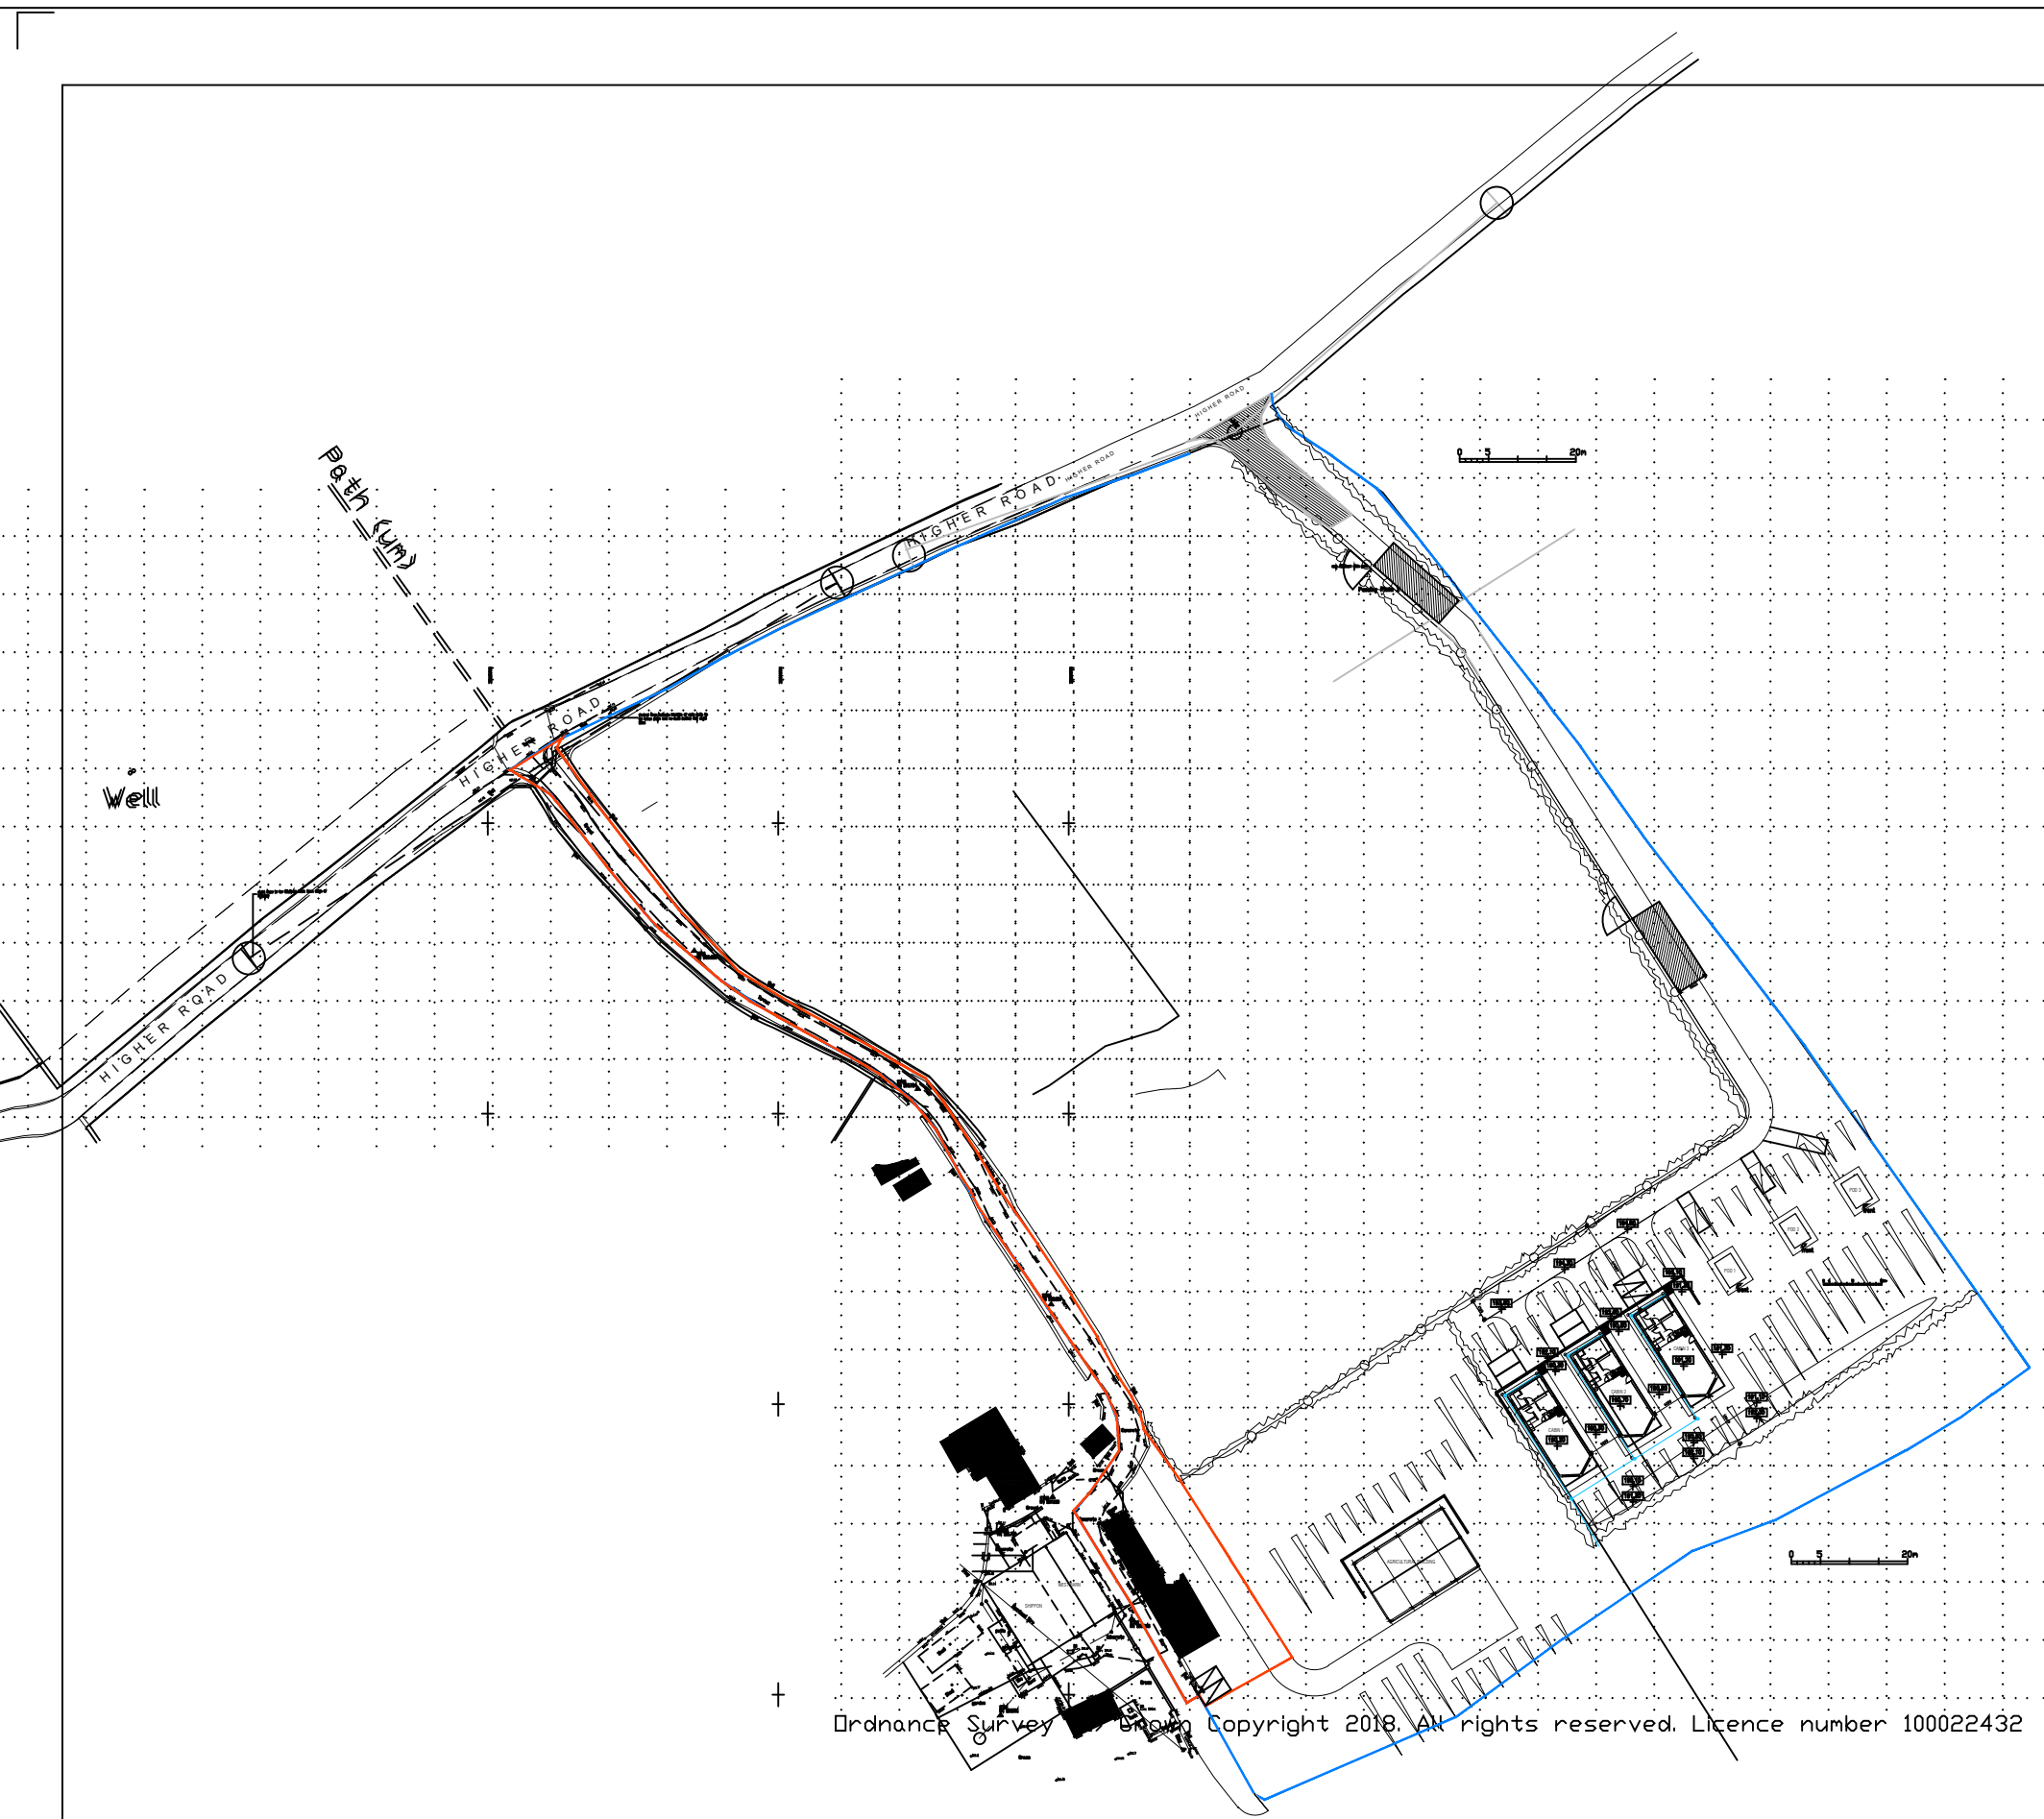

NOTES
THIS DRAWING IS TO BE READ IN CONJUNCTION WITH ALL OTHER DRAWINGS FOR THIS PROJECT.
ALL LEVELS AND DIMENSIONS ARE TO BE CHECKED ON SITE BY THE CONTRACTOR, PRIOR TO
PLACING ORDERS OR COMMENCING ANY OF THE RELEVANT WORKS.
ALL DIMENSIONS ARE IN MILLIMETRES UNLESS STATED OTHERWISE.
ANY DISCREPANCIES BETWEEN THE INFORMATION SHOWN ON THE PLAN AND THAT FOUND ON
SITE ARE TO BE REPORTED TO THE DESIGNER IMMEDIATELY.

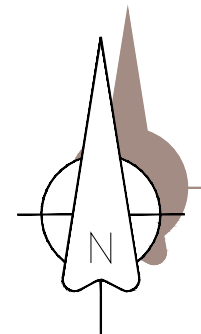

- B 30.04.21 Road name increased for Planner
- A 29.04.21 Red and blue edge amended for Planner

Rev.	Date	Description
------	------	-------------

A.L.H. Design Services
Barley Cottage, Brewery Street, Longridge, Lancs
PR3 3NB, Tel & Fax : (01772) 785719

Client

Mrs L. Degnen,
Brows Barn East,
Higher Road,
Longridge
Nr Preston, Lancs, PR3 2YX

Job/Scheme Title

CHANGE OF USE OF EAST BARN
TO MIXED USE OF
RESIDENTIAL/BUSINESS UNIT

Drawing Title

LOCATION PLAN

Job/Scheme Number	Drawing Number
-------------------	----------------

0803/93 Drawing No 00B

Scale	Date	Drawn	Checked
-------	------	-------	---------

1/1250th June 26 a.t.l-h.