



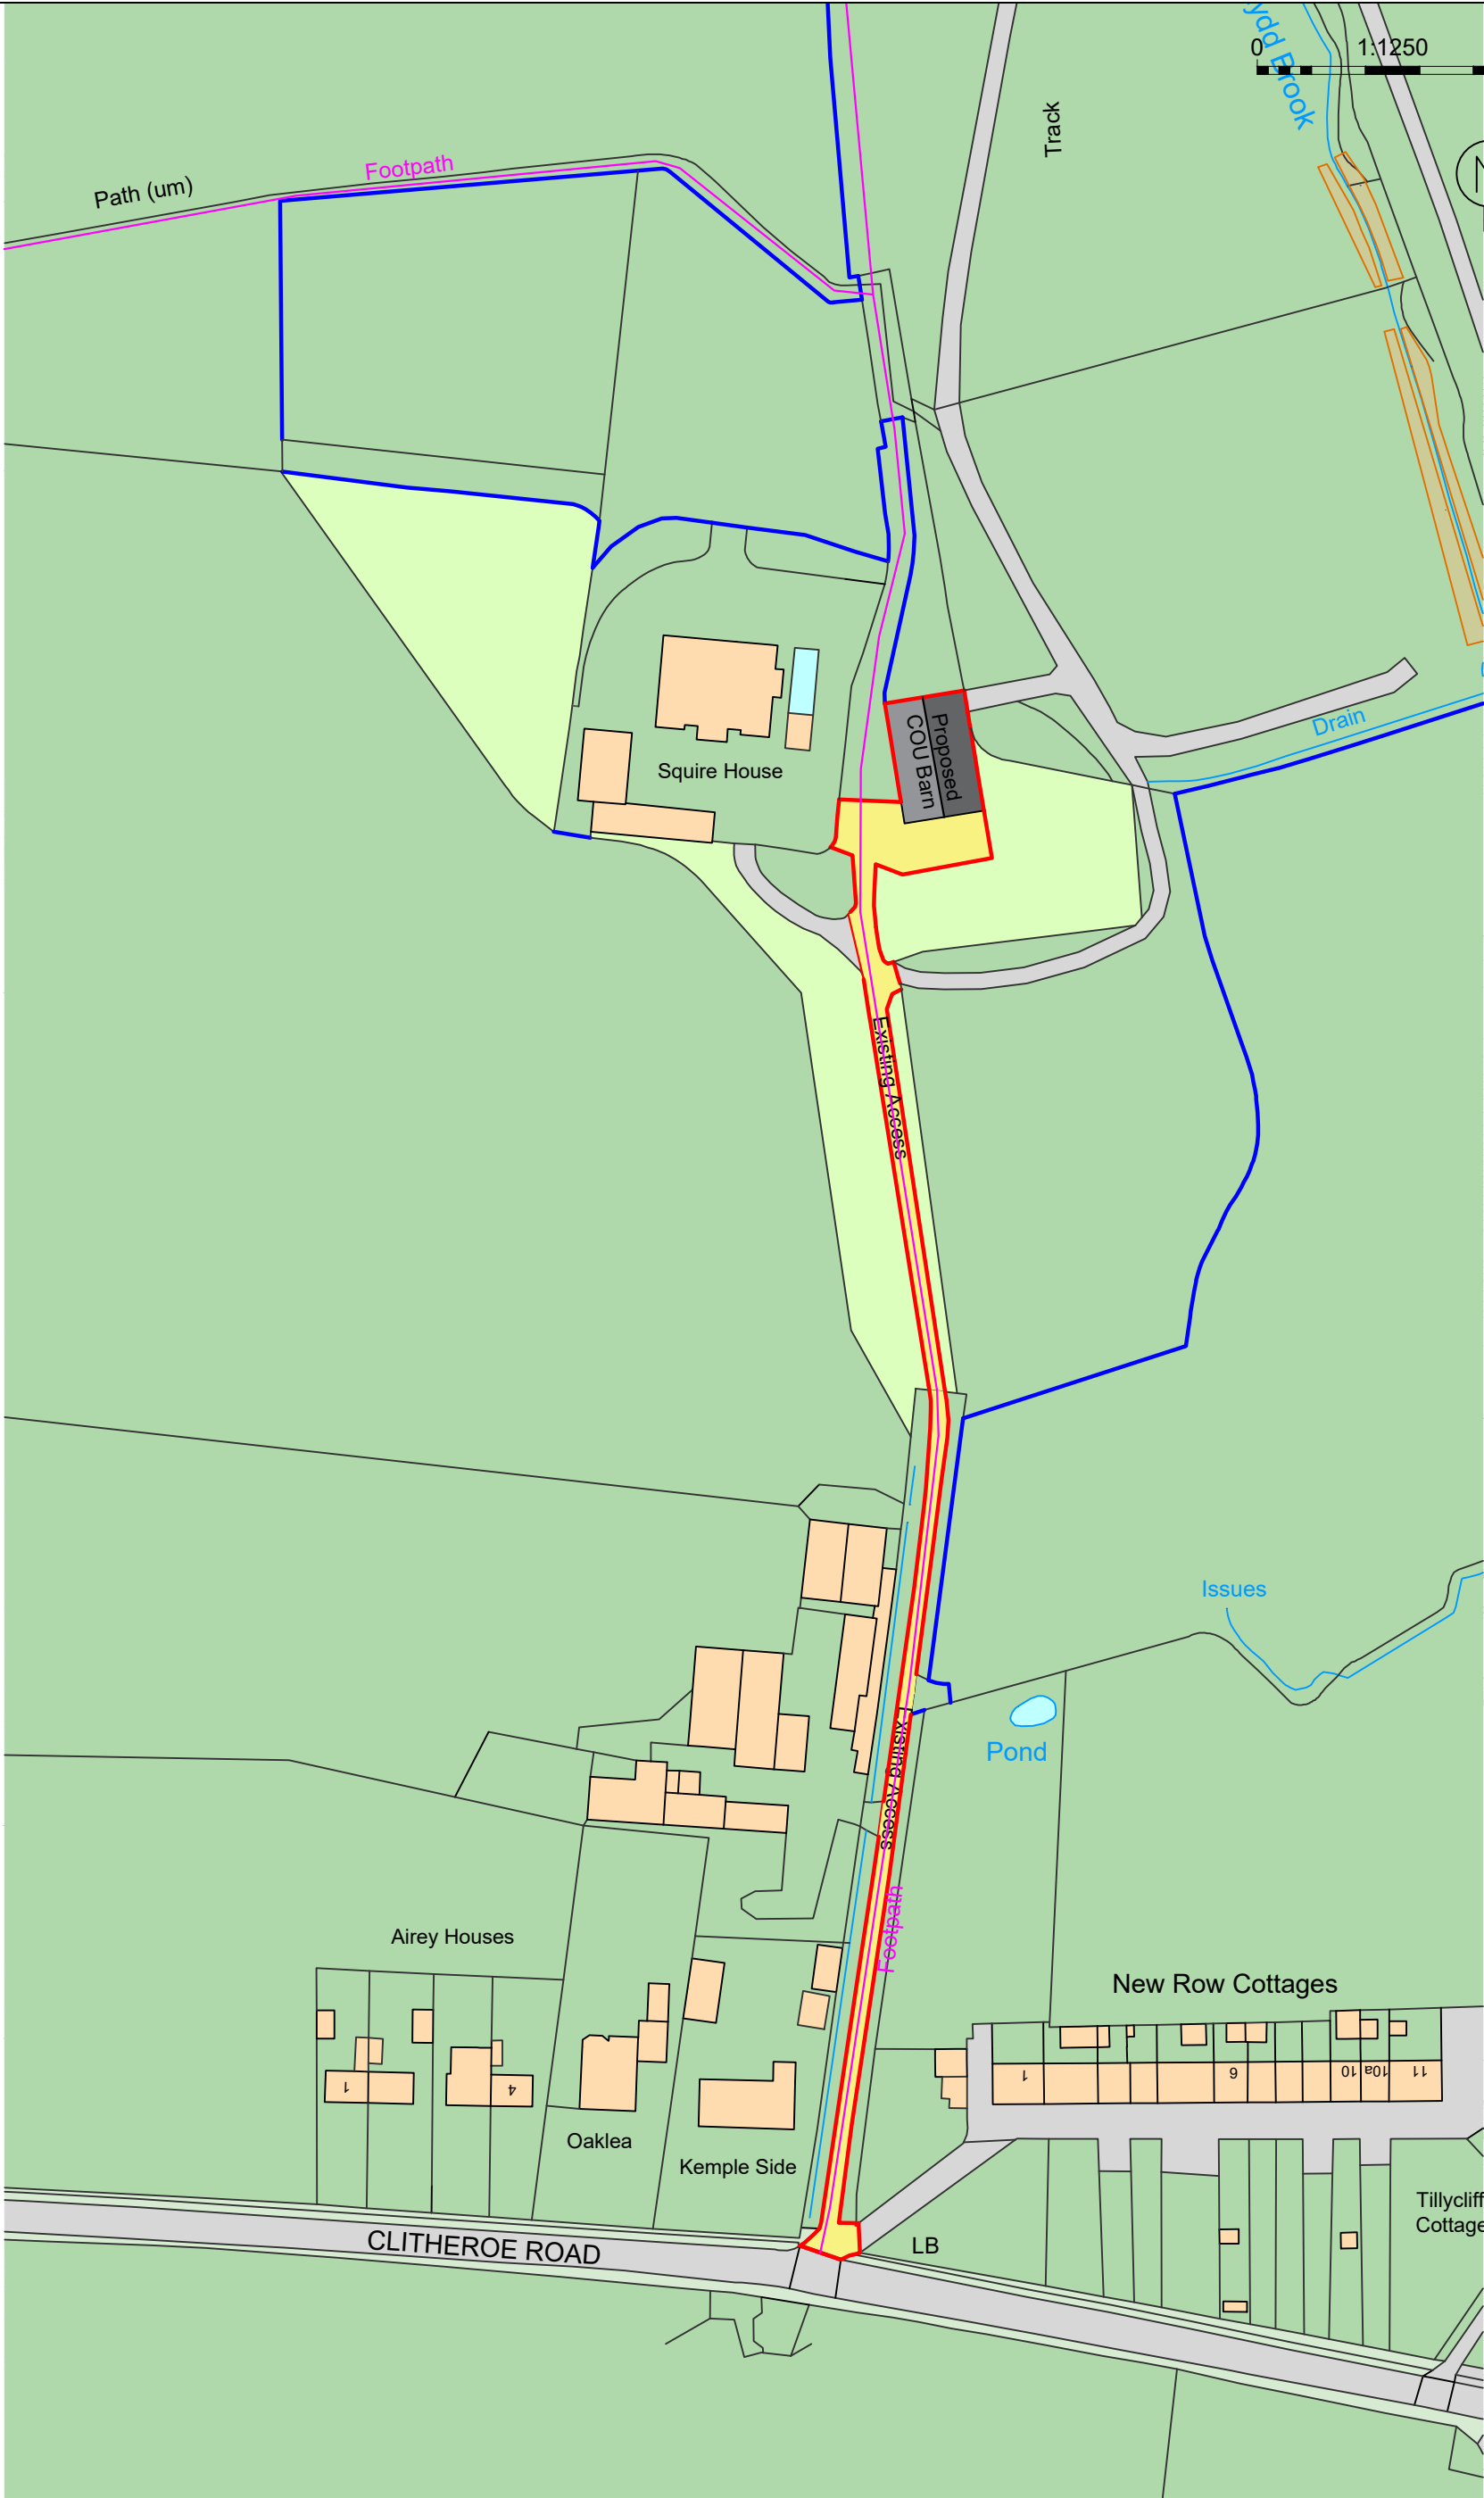

DIMENSIONS ARE IN MILLIMETERS UNLESS STATED OTHERWISE

THIS DRAWING IS FOR PLANNING AND AESTHETIC PURPOSES ONLY

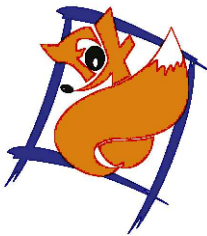

**Foxes
Rural**

FOXES RURAL LTD
BULLBANKS FARM, HALSTEAD ROAD,
EIGHT ASH GREEN, COLCHESTER,
ESSEX, CO6 3PT

TEL: 01206 481 981
E-MAIL: OFFICE@FOXESRURAL.CO.UK
WEBSITE: WWW.FOXESRURAL.CO.UK

CLIENT NAME: ROBINSON

PROJECT NO: 1630

TITLE: SITE PLAN

ADDRESS: PR3 2YS

DATE:
10 JULY 2026

SCALE:
1:1250 @ A3

SHEET:
SP01