
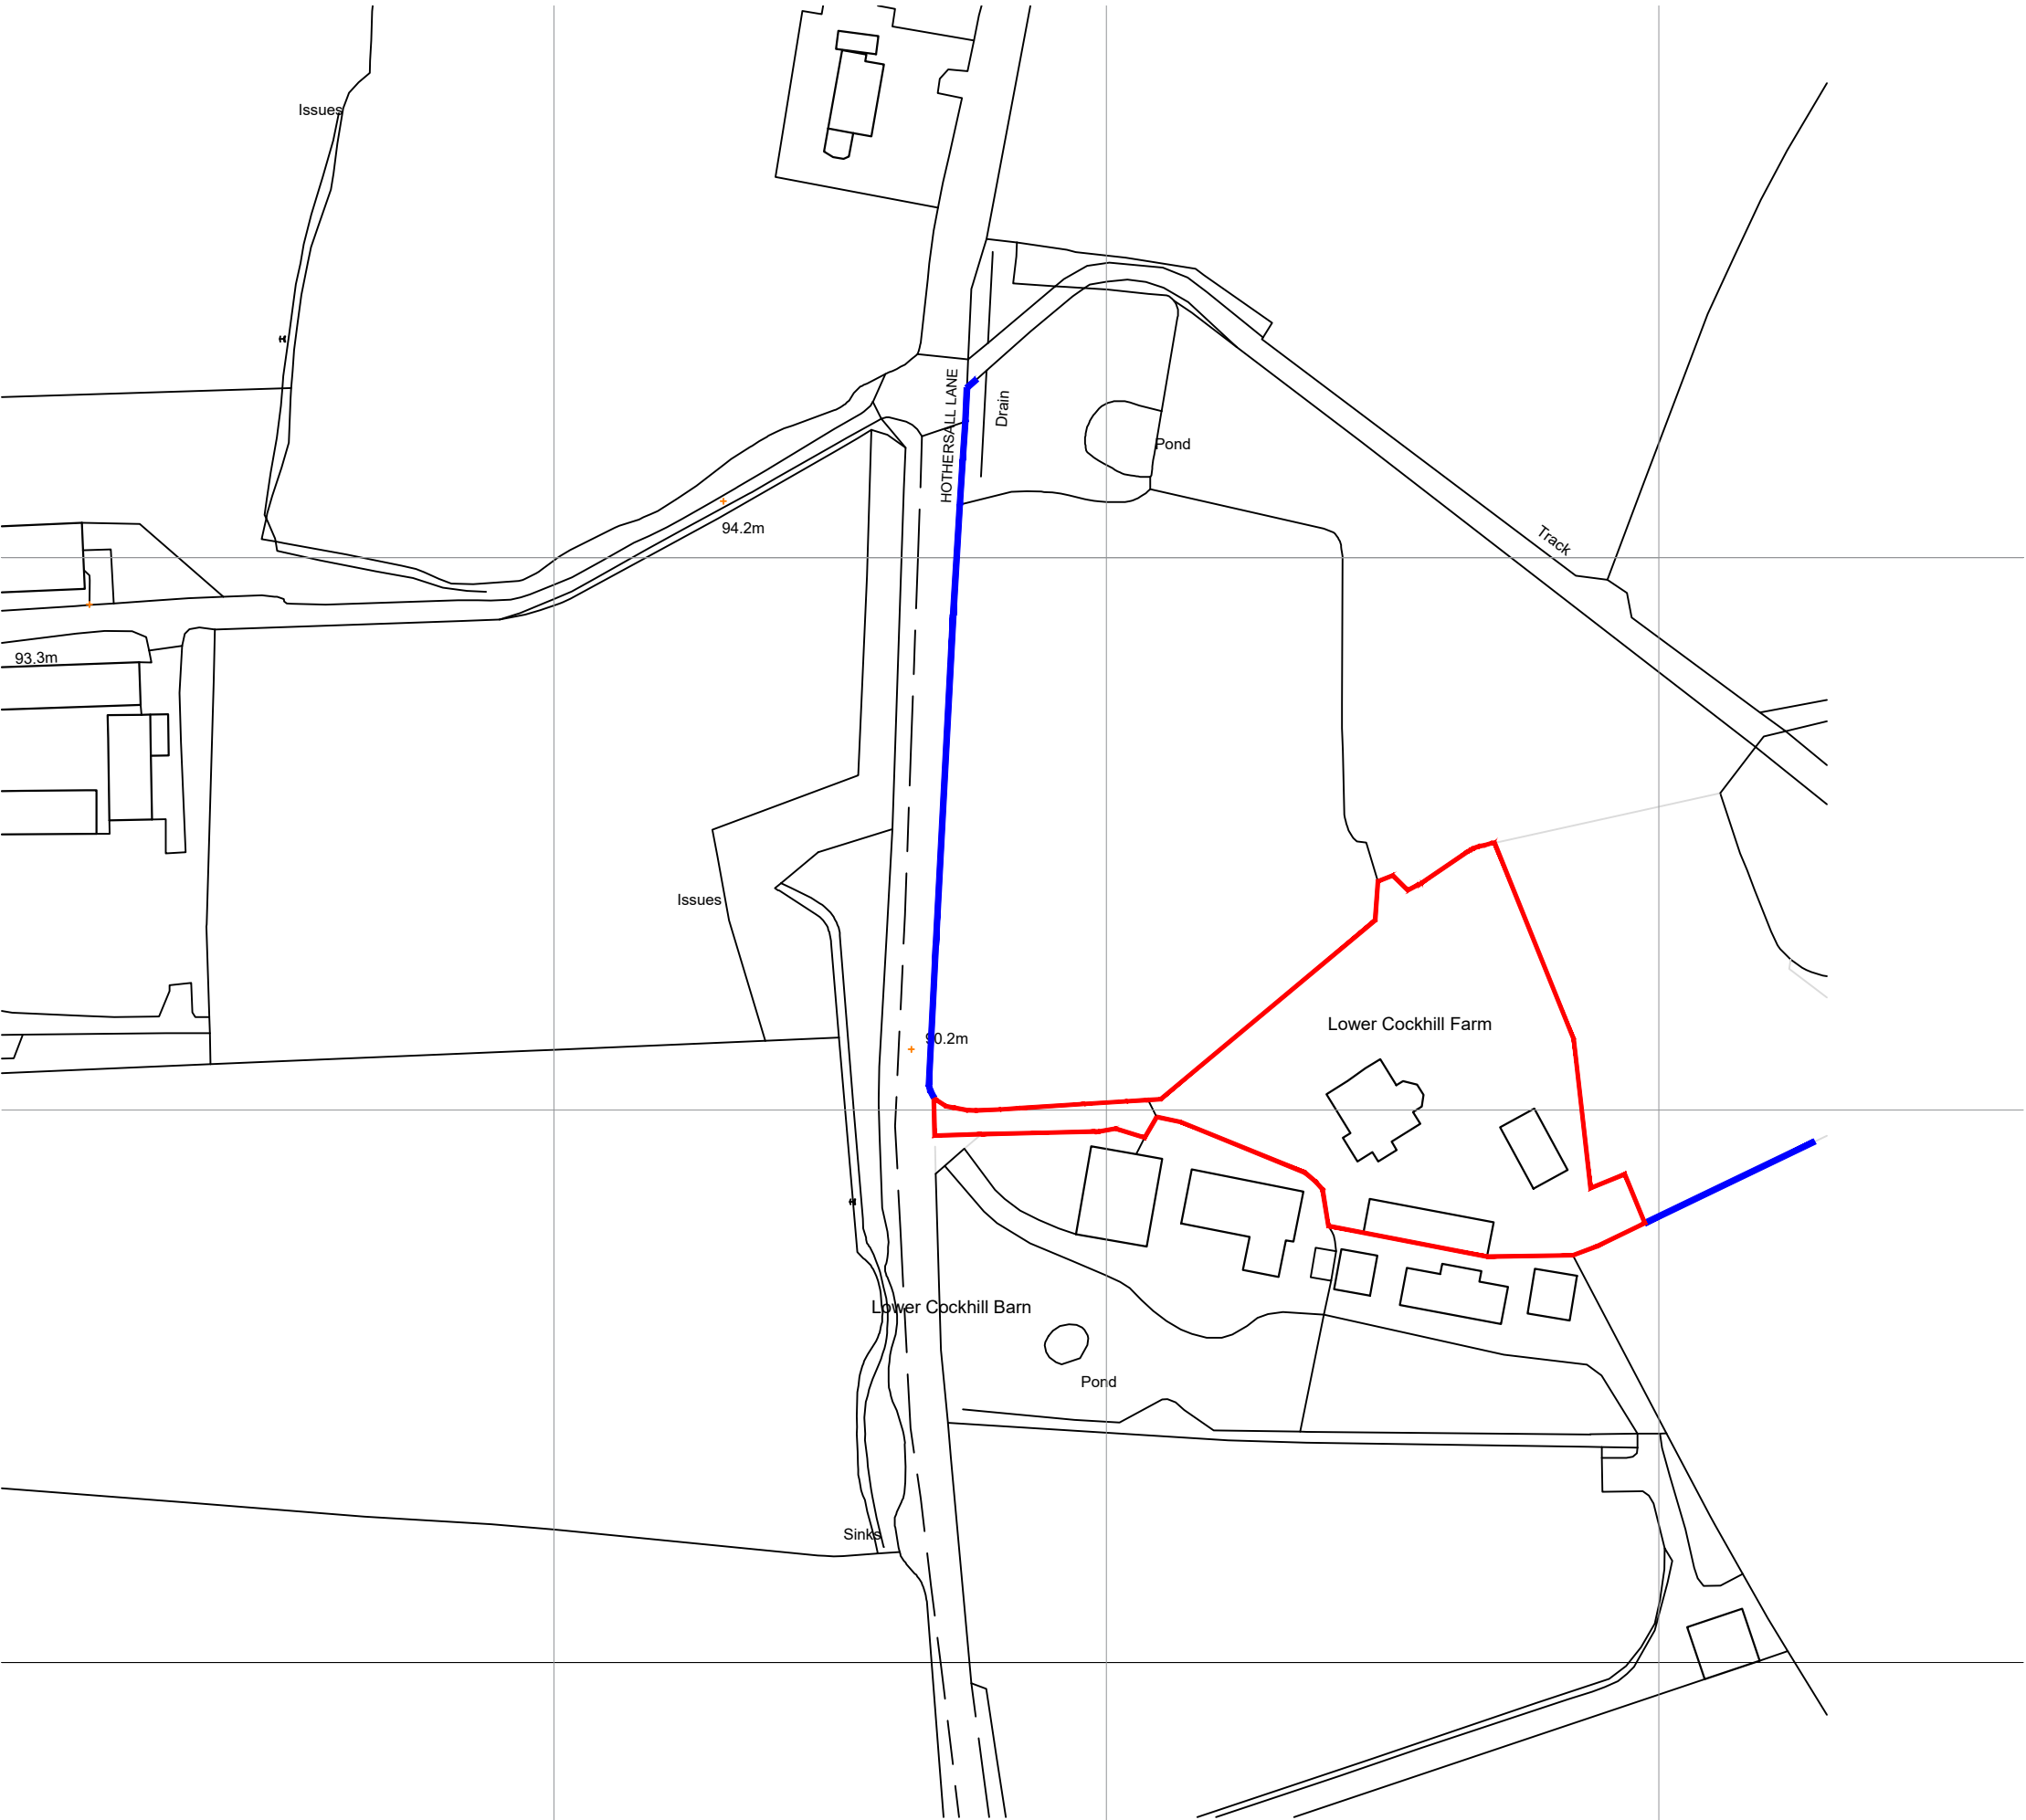
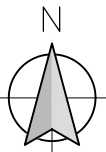


This drawing is to be read in conjunction with all relevant Architect, consultants' and specialists' drawings and specifications. The Architect is to be notified of any discrepancies before proceeding. Do not scale from this drawing. All dimensions and levels are to be checked on site. This drawing is subject to copyright. All work carried out before Planning and Building Permission has been granted is at the contractor/clients risk.

Note: proposed drawing based on OS dwg information. All illustrated dimensions are approximate and all site dimensions are to be checked on site and subject to site survey.

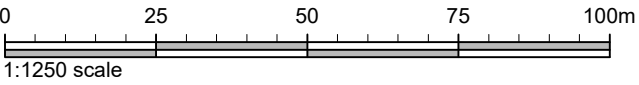

Client
Mr and Mrs Morgan

Job Title
Proposed Demolition and new extension at
Lower Cockhill Farm
Hothersall Lane
Hothersall
Preston
PR3 2XB

Drawing Title
Location Plan

PLANNING

Scale 1:1250@ A3	Date JULY 26	Drawn OTHERS
---------------------	-----------------	-----------------

spa
SUNDERLAND PEACOCK ARCHITECTS
SUNDERLAND PEACOCK & ASSOCIATES LTD.
HAZELMERE, PIMLICO ROAD, CLITHEROE
LANCASHIRE. BB7 2AG
T 01200 423178 F 01200 427328
E info@sunderlandpeacock.com
www.sunderlandpeacock.com



7399 - E00	REV -
------------	----------