



This drawing is to be read in conjunction with all relevant Architect, consultants' and specialists' drawings and specifications. The Architect is to be notified of any discrepancies before proceeding. Do not scale from this drawing. All dimensions and levels are to be checked on site. This drawing is subject to copyright. All work carried out before Planning and Building Permission has been granted is at the contractor/clients risk.

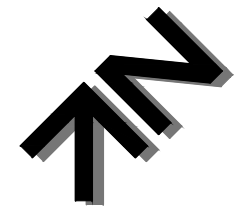

Mapping contents © Crown copyright and database rights 2026 Ordnance Survey 100035207

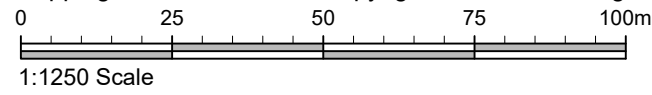

Client
Mrs Hacking

Job Title
Proposed Alteration of Ground Floor and
First Floor Conversion at
15 Moor Lane
Clitheroe
BB7 1BE

Drawing Title
Location Plan

Scale 1:1250 @ A4	Date July 2026	Drawn CA
----------------------	-------------------	-------------

spa
ARCHITECTS
SUNDERLAND PEACOCK & ASSOCIATES LTD.
HAZELNERE, PIMLICO ROAD, CLITHEROE
LANCASHIRE, BB7 2AG
T 01200 423178 F 01200 427328
E info@sunderlandpeacock.com
www.sunderlandpeacock.com

7397 -E00