
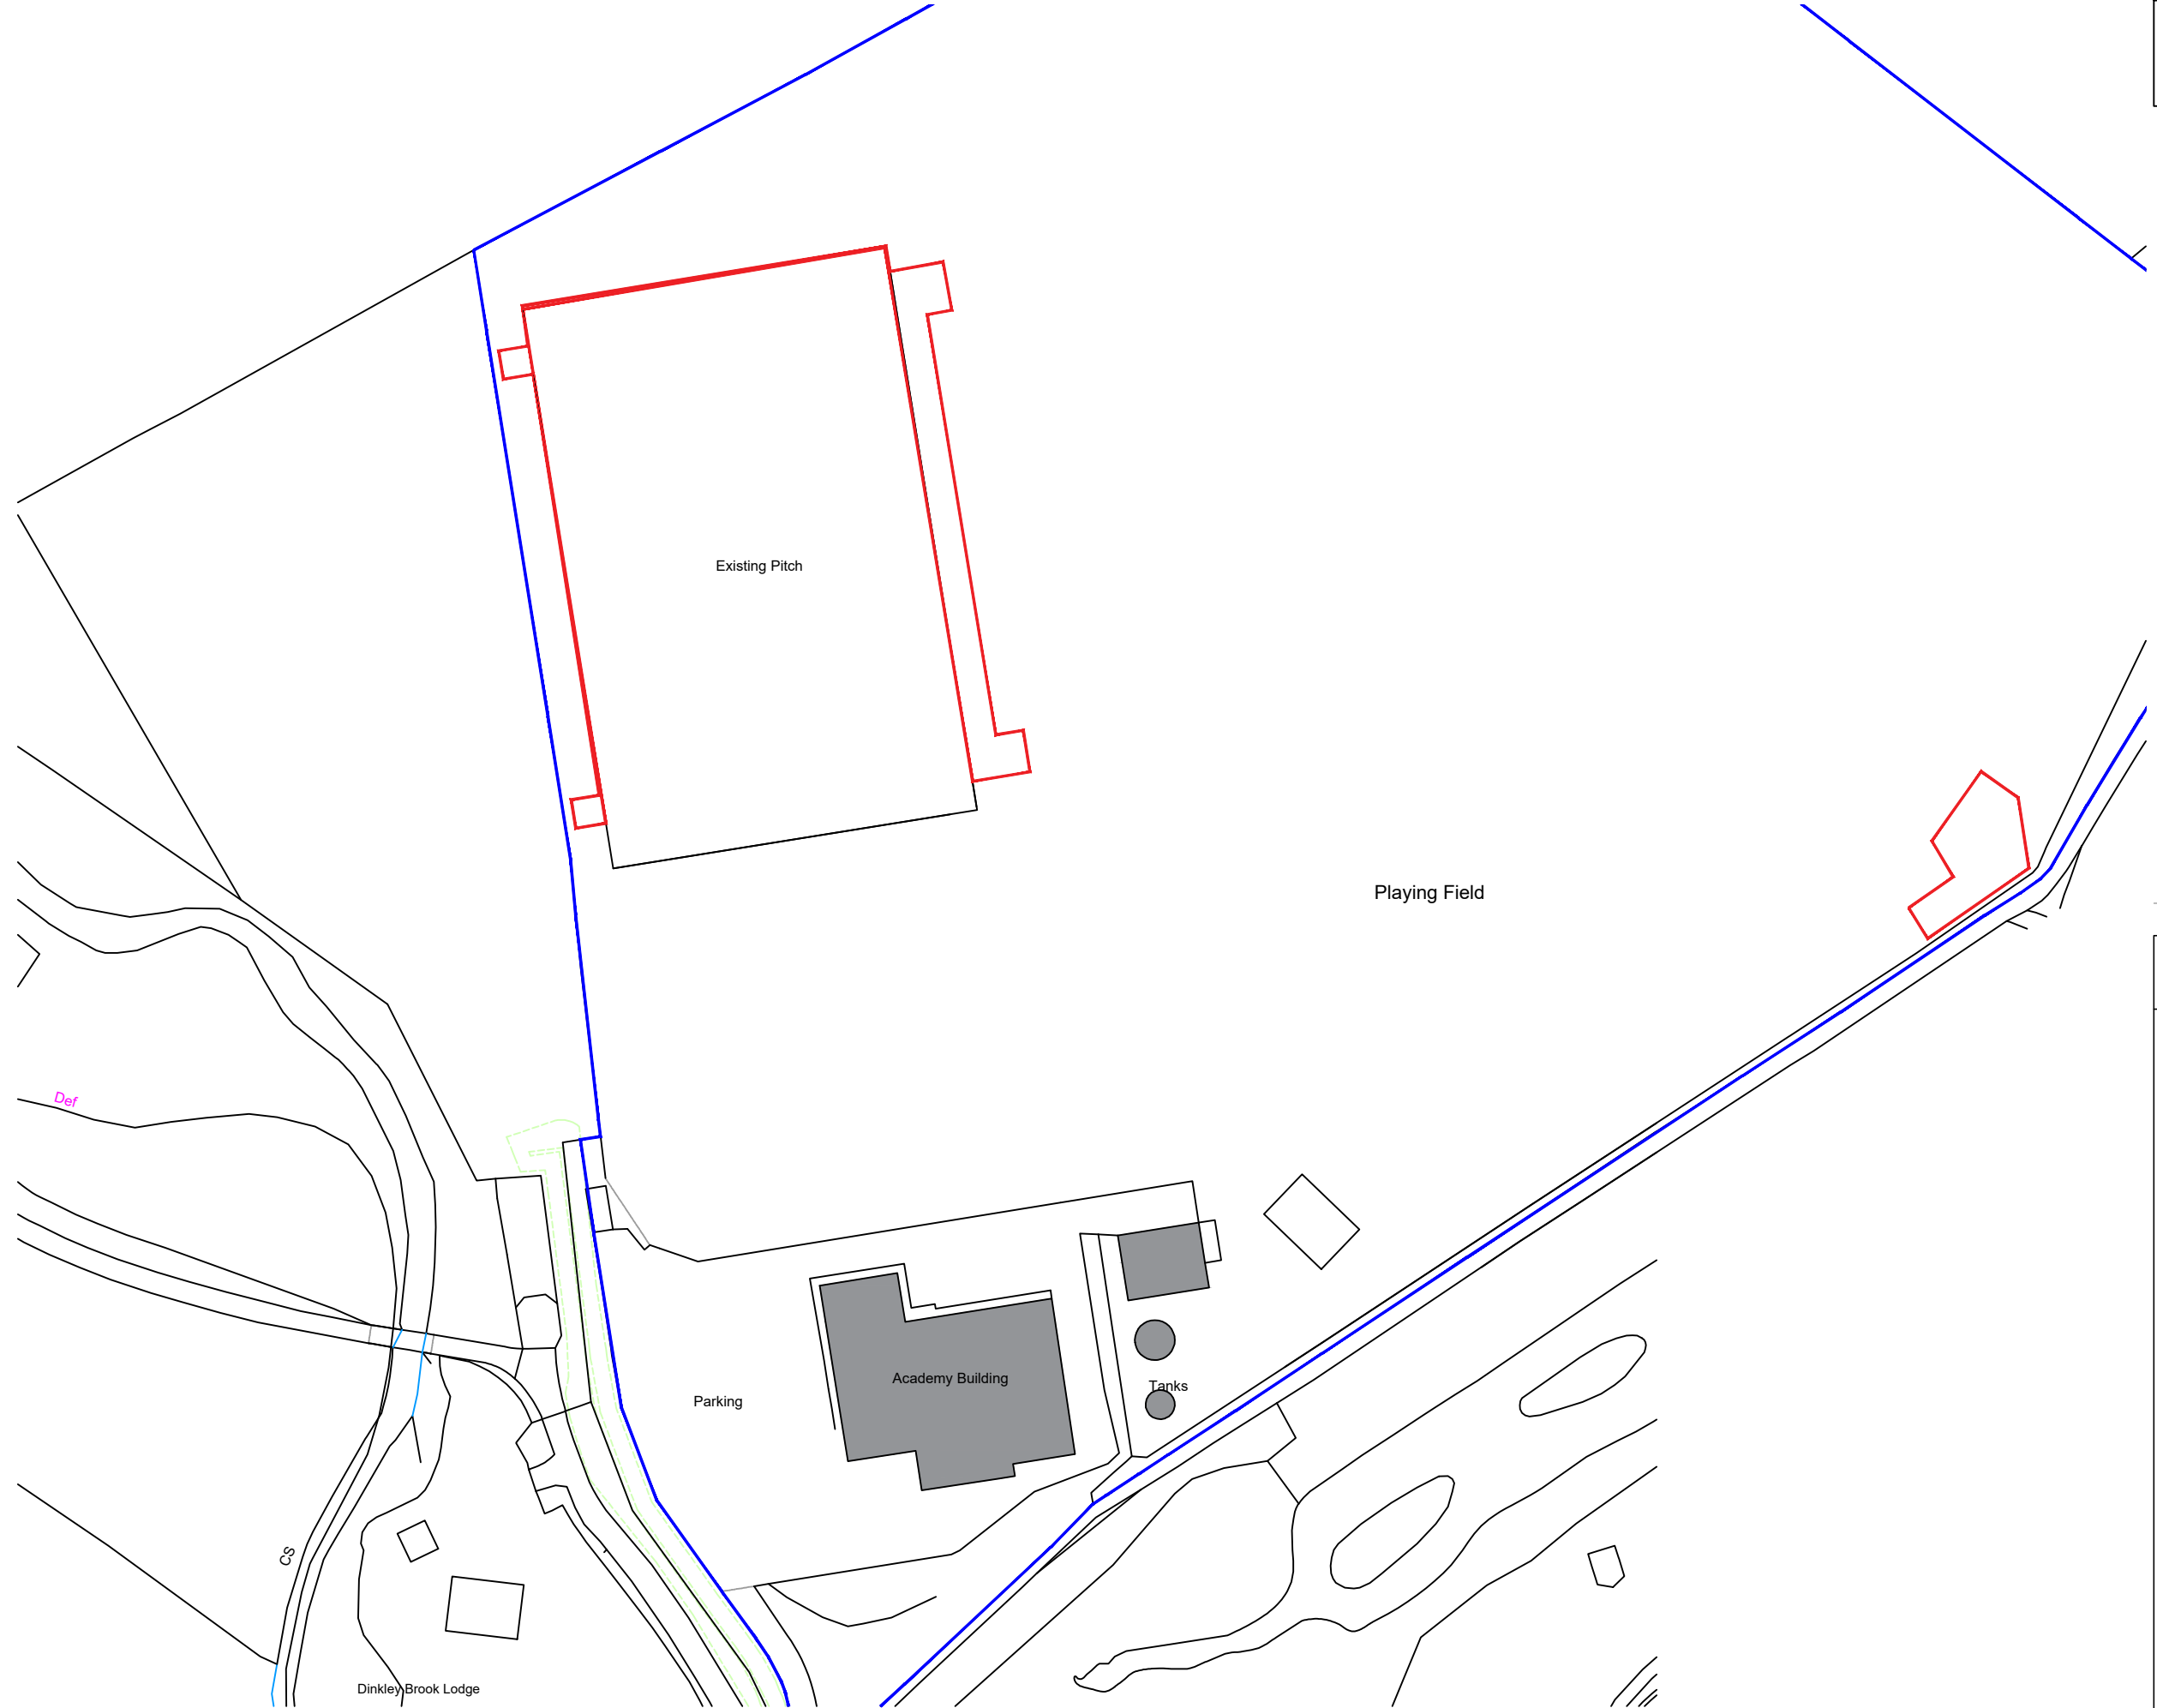


This drawing is to be read in conjunction with all relevant Architect, consultants' and specialists' drawings and specifications. The Architect is to be notified of any discrepancies before proceeding. Do not scale from this drawing. All dimensions and levels are to be checked on site. This drawing is subject to copyright. All work carried out before Planning and Building Permission has been granted is at the contractor/clients risk.

Note: proposed drawing based on OS dwg information. All illustrated dimensions are approximate and all site dimensions are to be checked on site and subject to site survey.

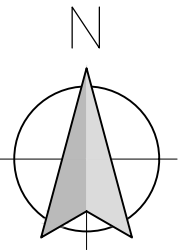

A	Amended	RBM	10.07.2026
---	---------	-----	------------

Client
Blackburn Rovers FC

Job Title
Proposed Floodlighting and new Spectator Stand at Blackburn Rovers Training Facilities Brockhall Village, Old Langho Blackburn BB6 8FA

Drawing Title
Location Plan

Scale 1:1250 @ A3	Date JUNE 26	Drawn RBM
----------------------	-----------------	--------------

spa ARCHITECTS
SUNDERLAND PEACOCK

SUNDERLAND PEACOCK & ASSOCIATES LTD.
HAZELMERE, PIMLICO ROAD, CLITHEROE
LANCASHIRE, BB7 2AG
T 01200 423178 F 01200 427328
E info@sunderlandpeacock.com
www.sunderlandpeacock.com



7445 - E00

REV
A

Mapping contents © Crown copyright and database rights 2026 Ordnance Survey 100035207

