
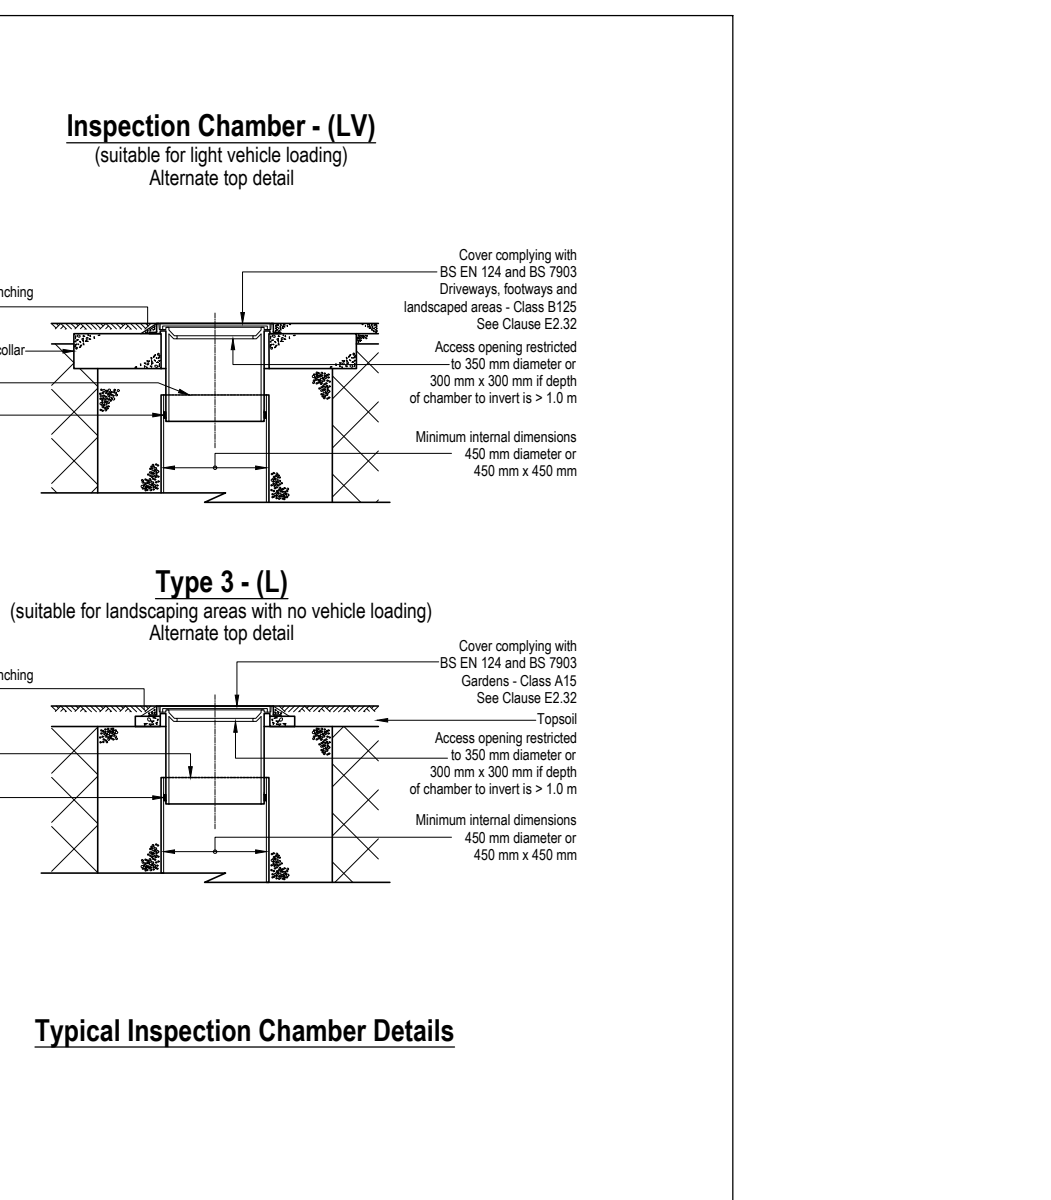
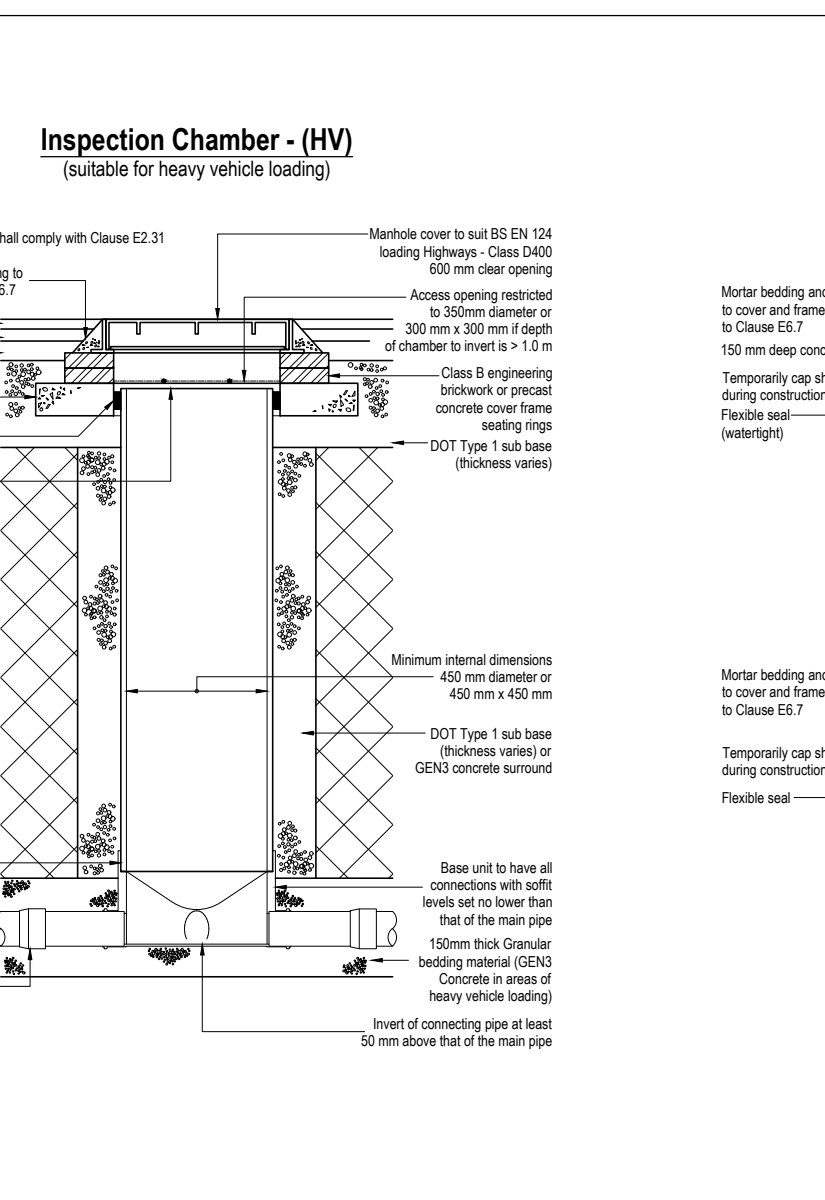
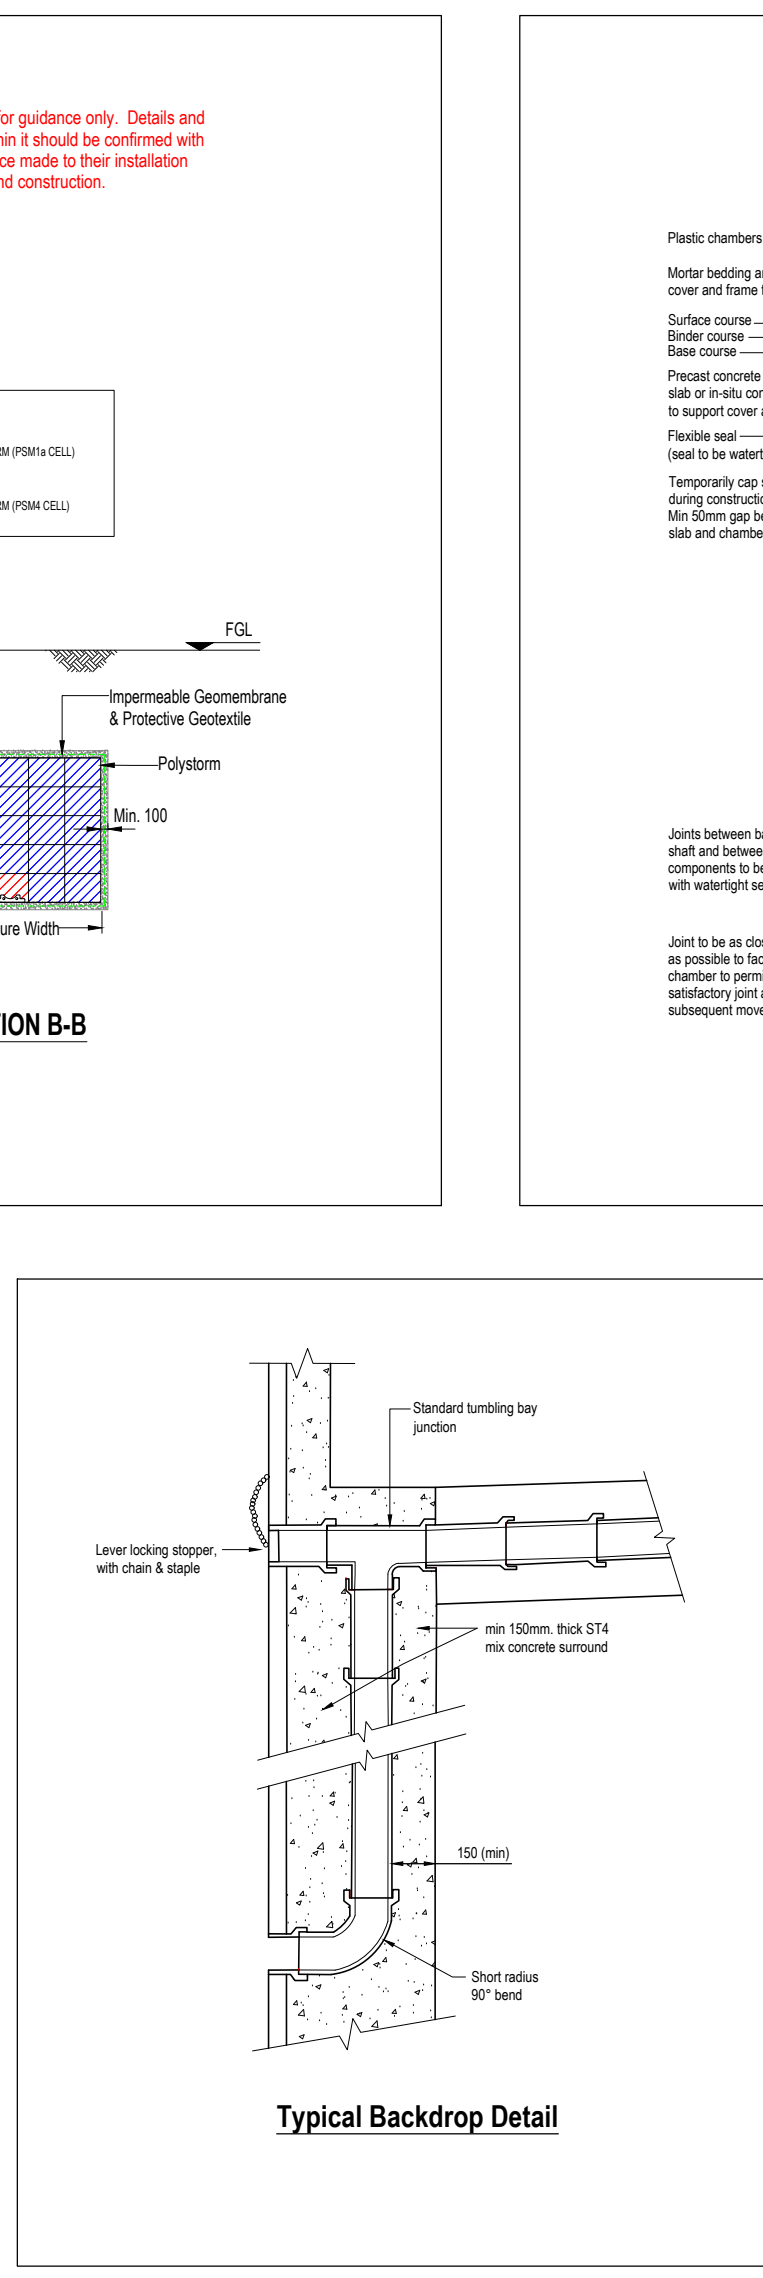
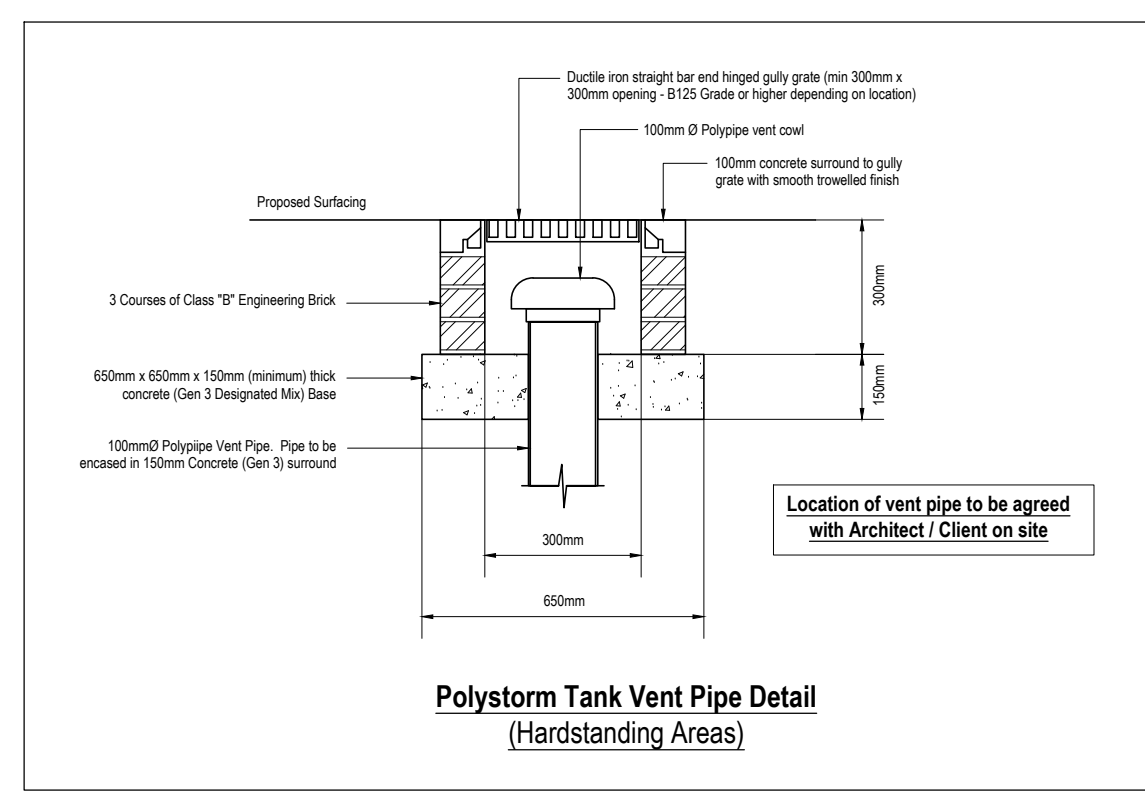
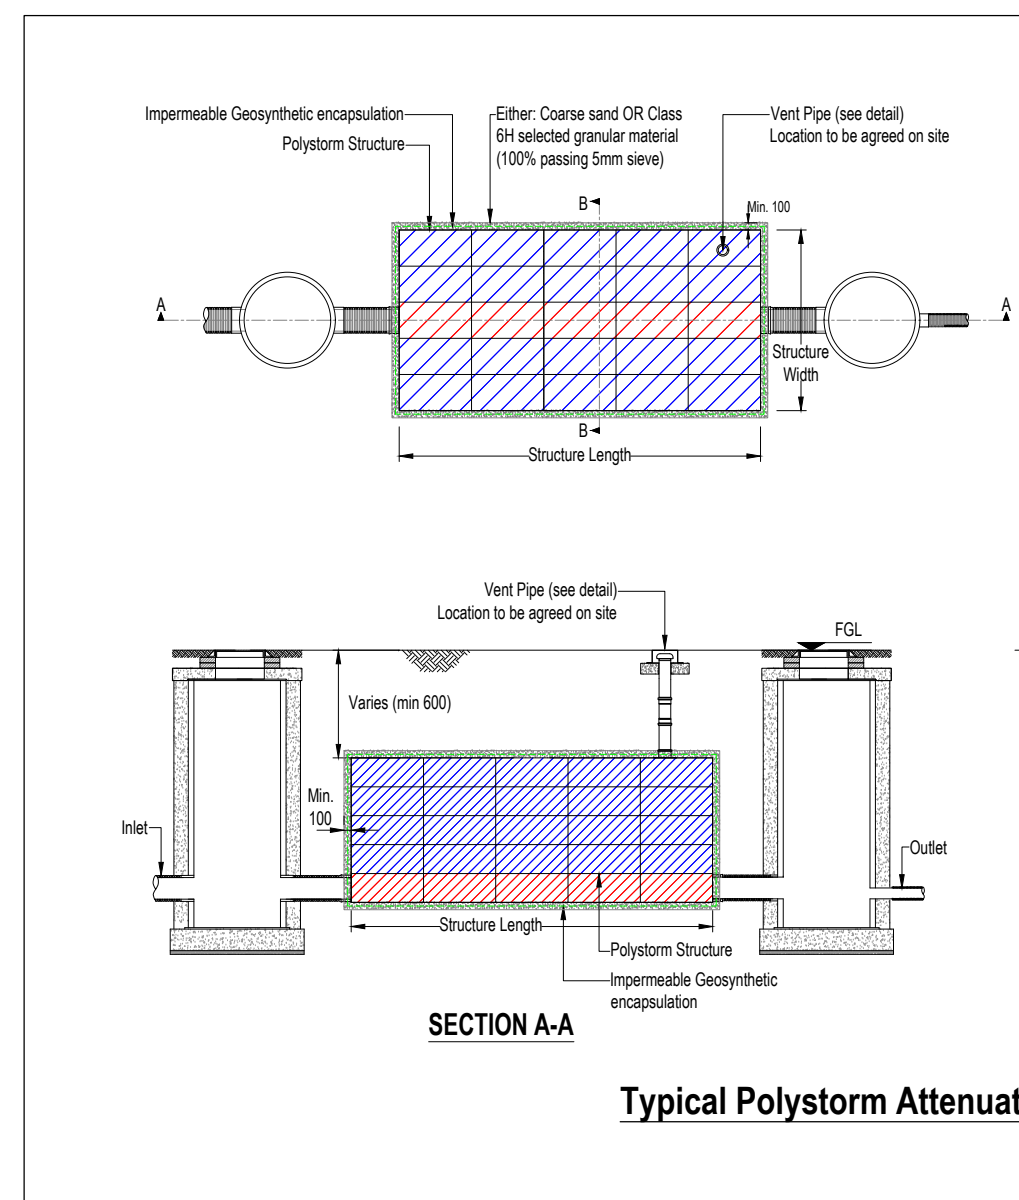
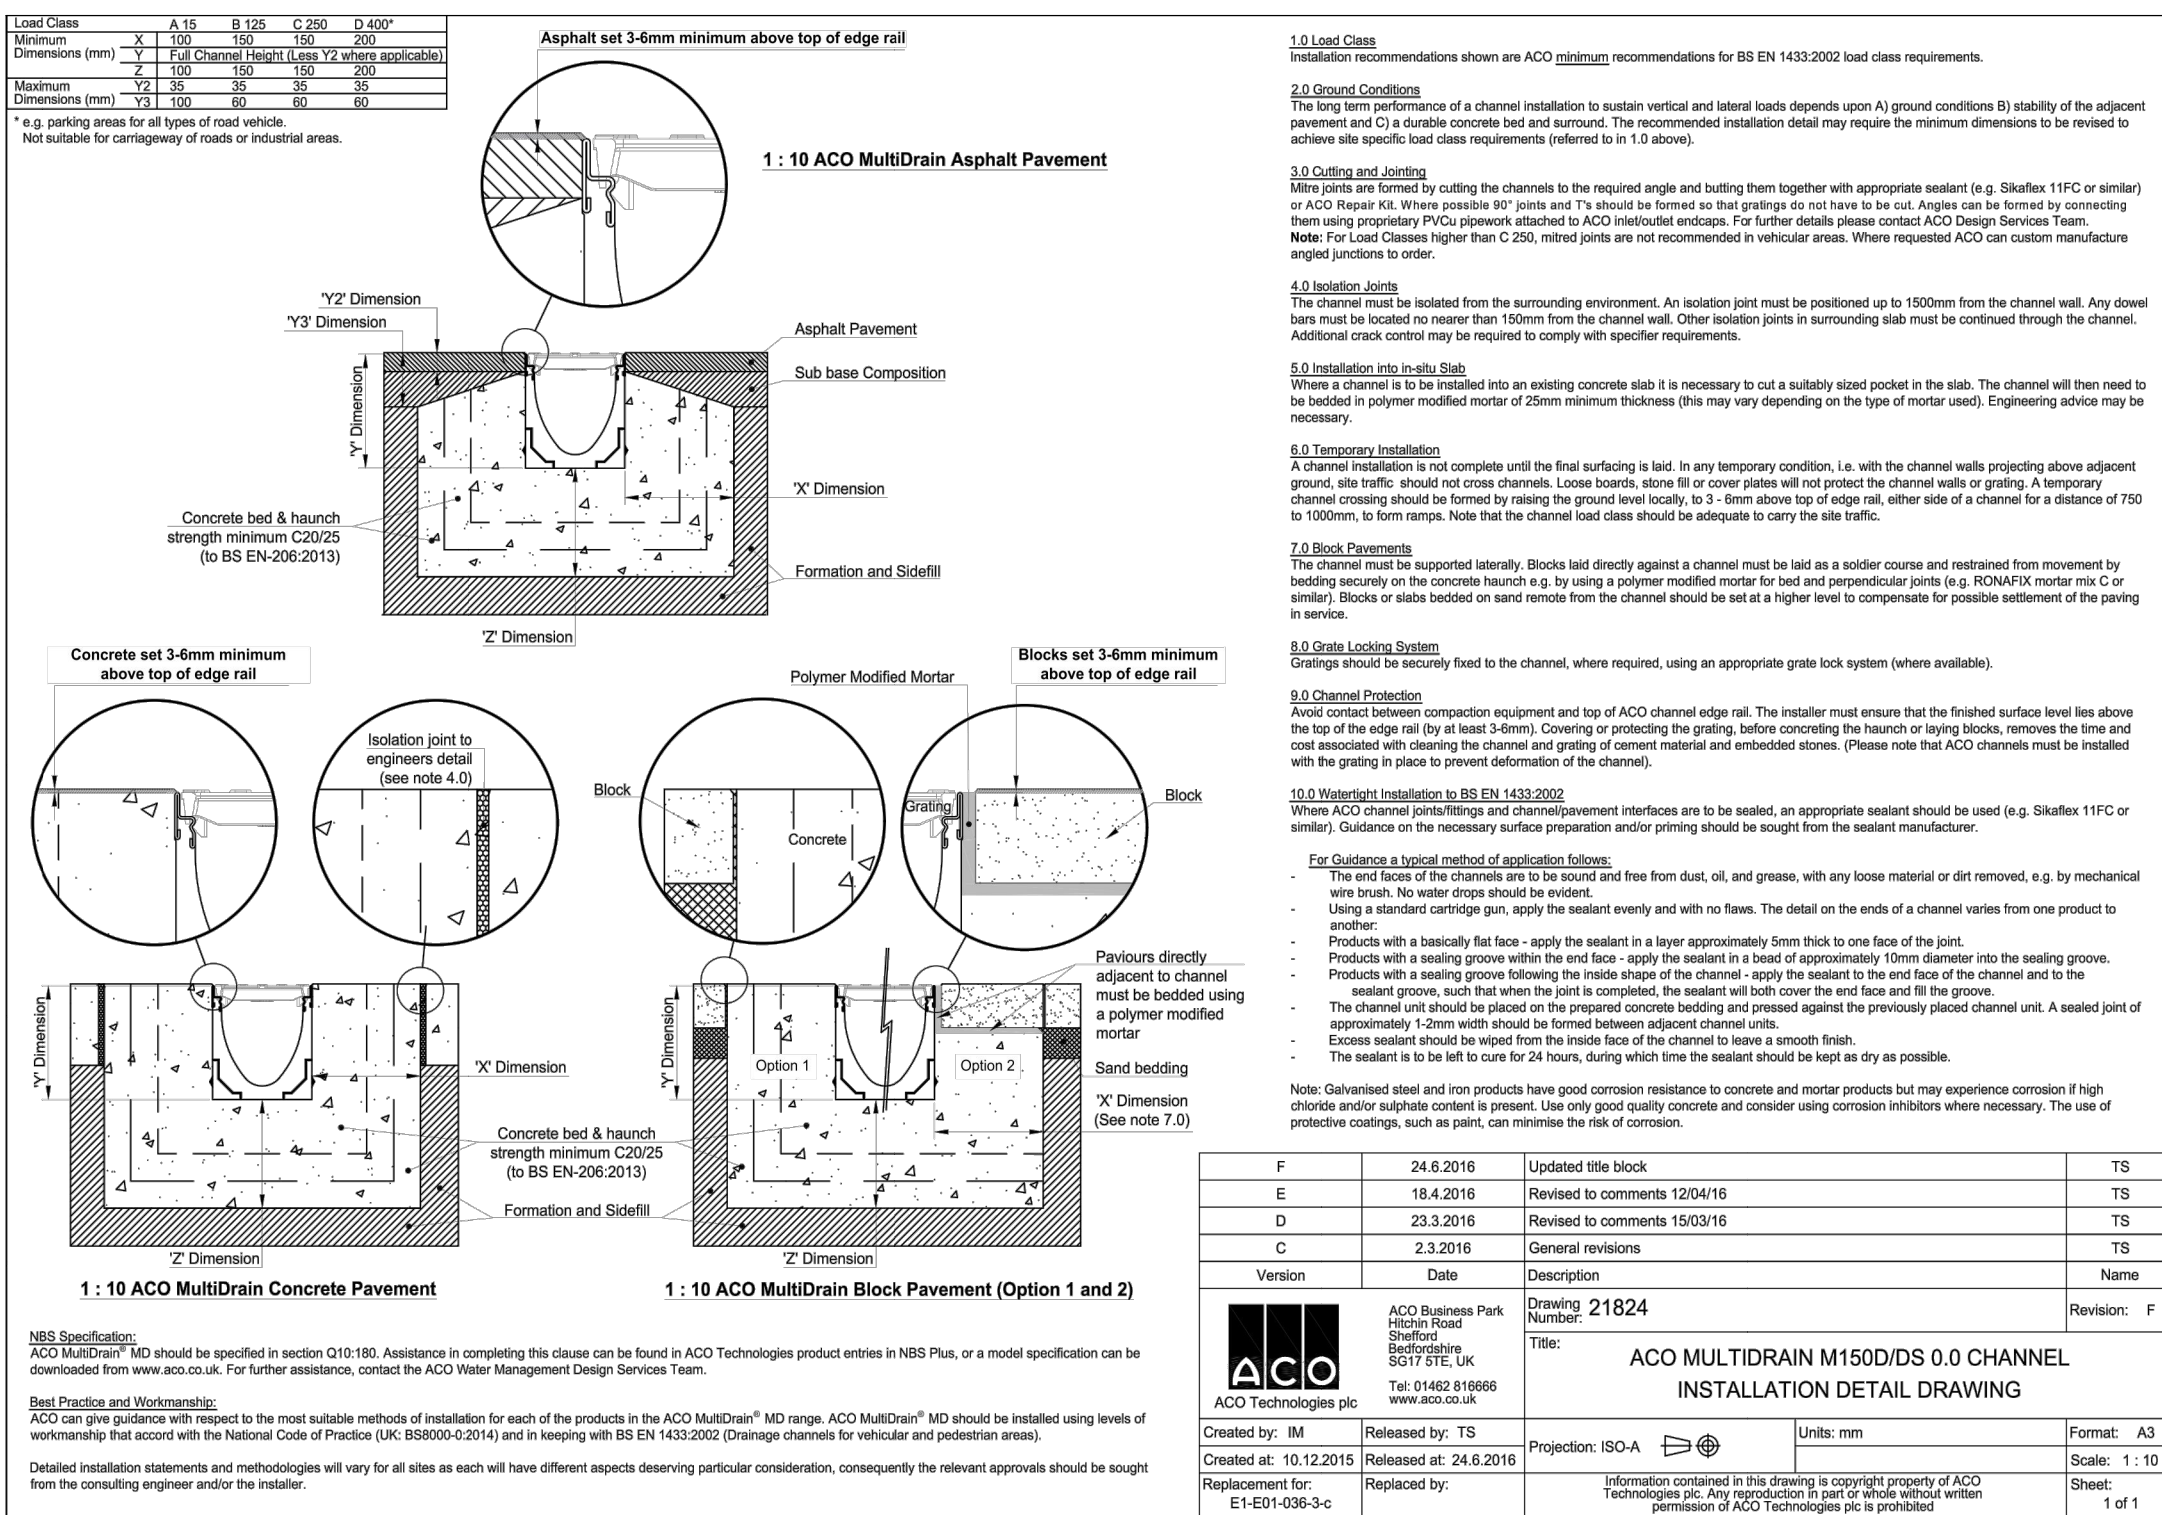
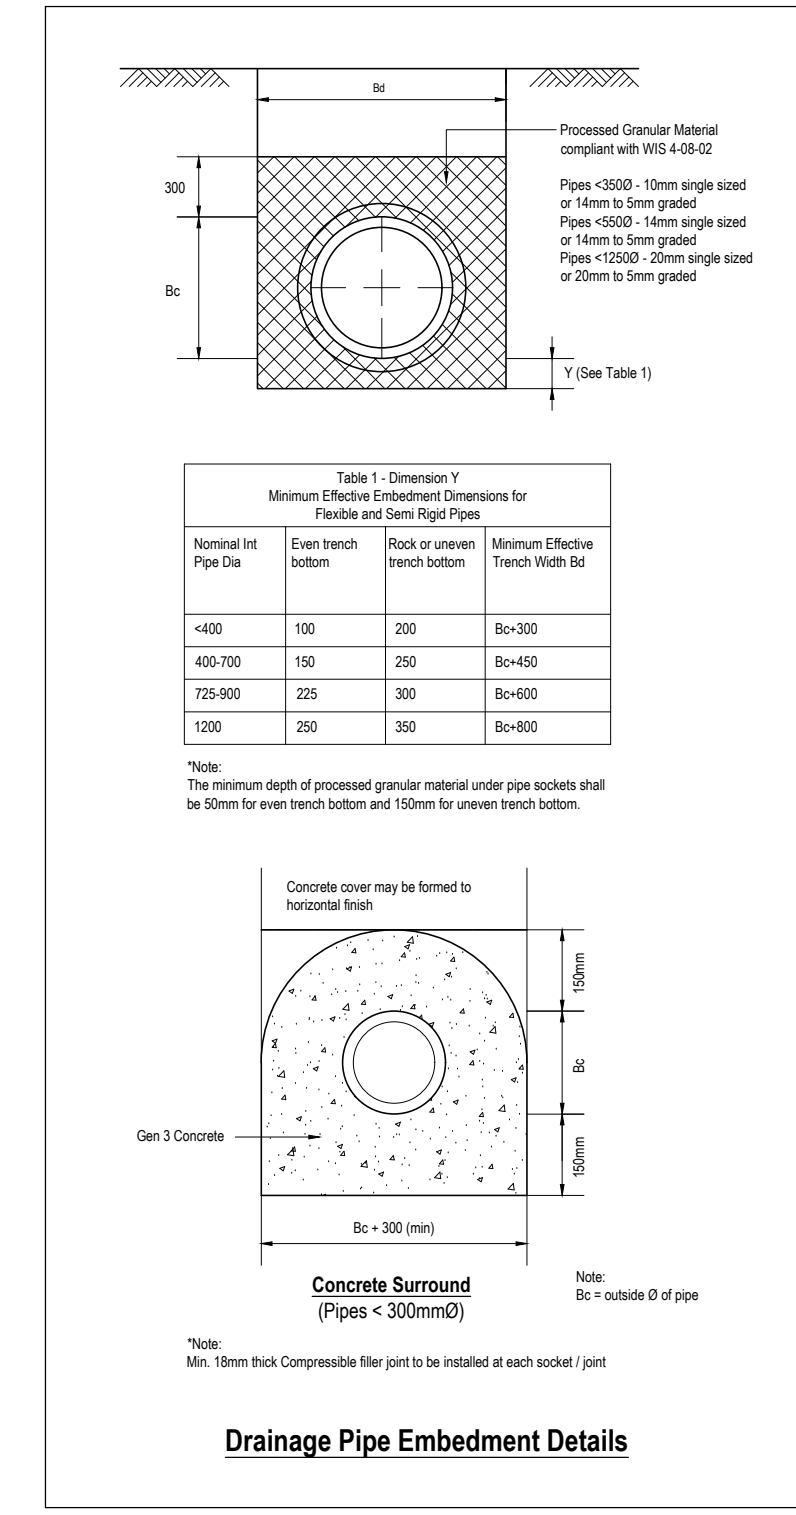
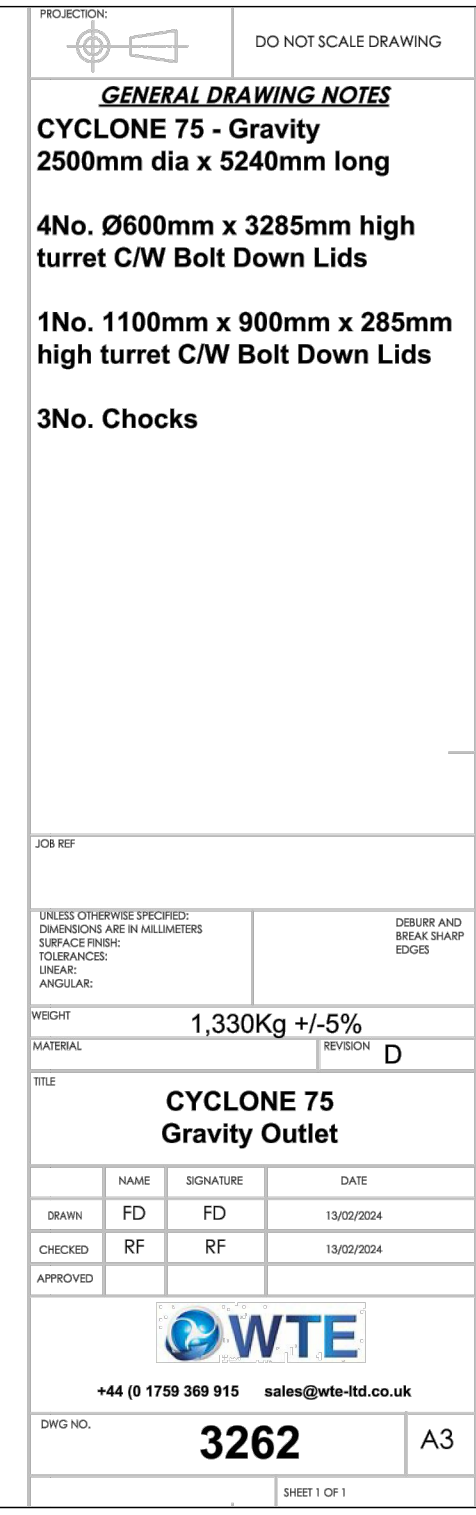
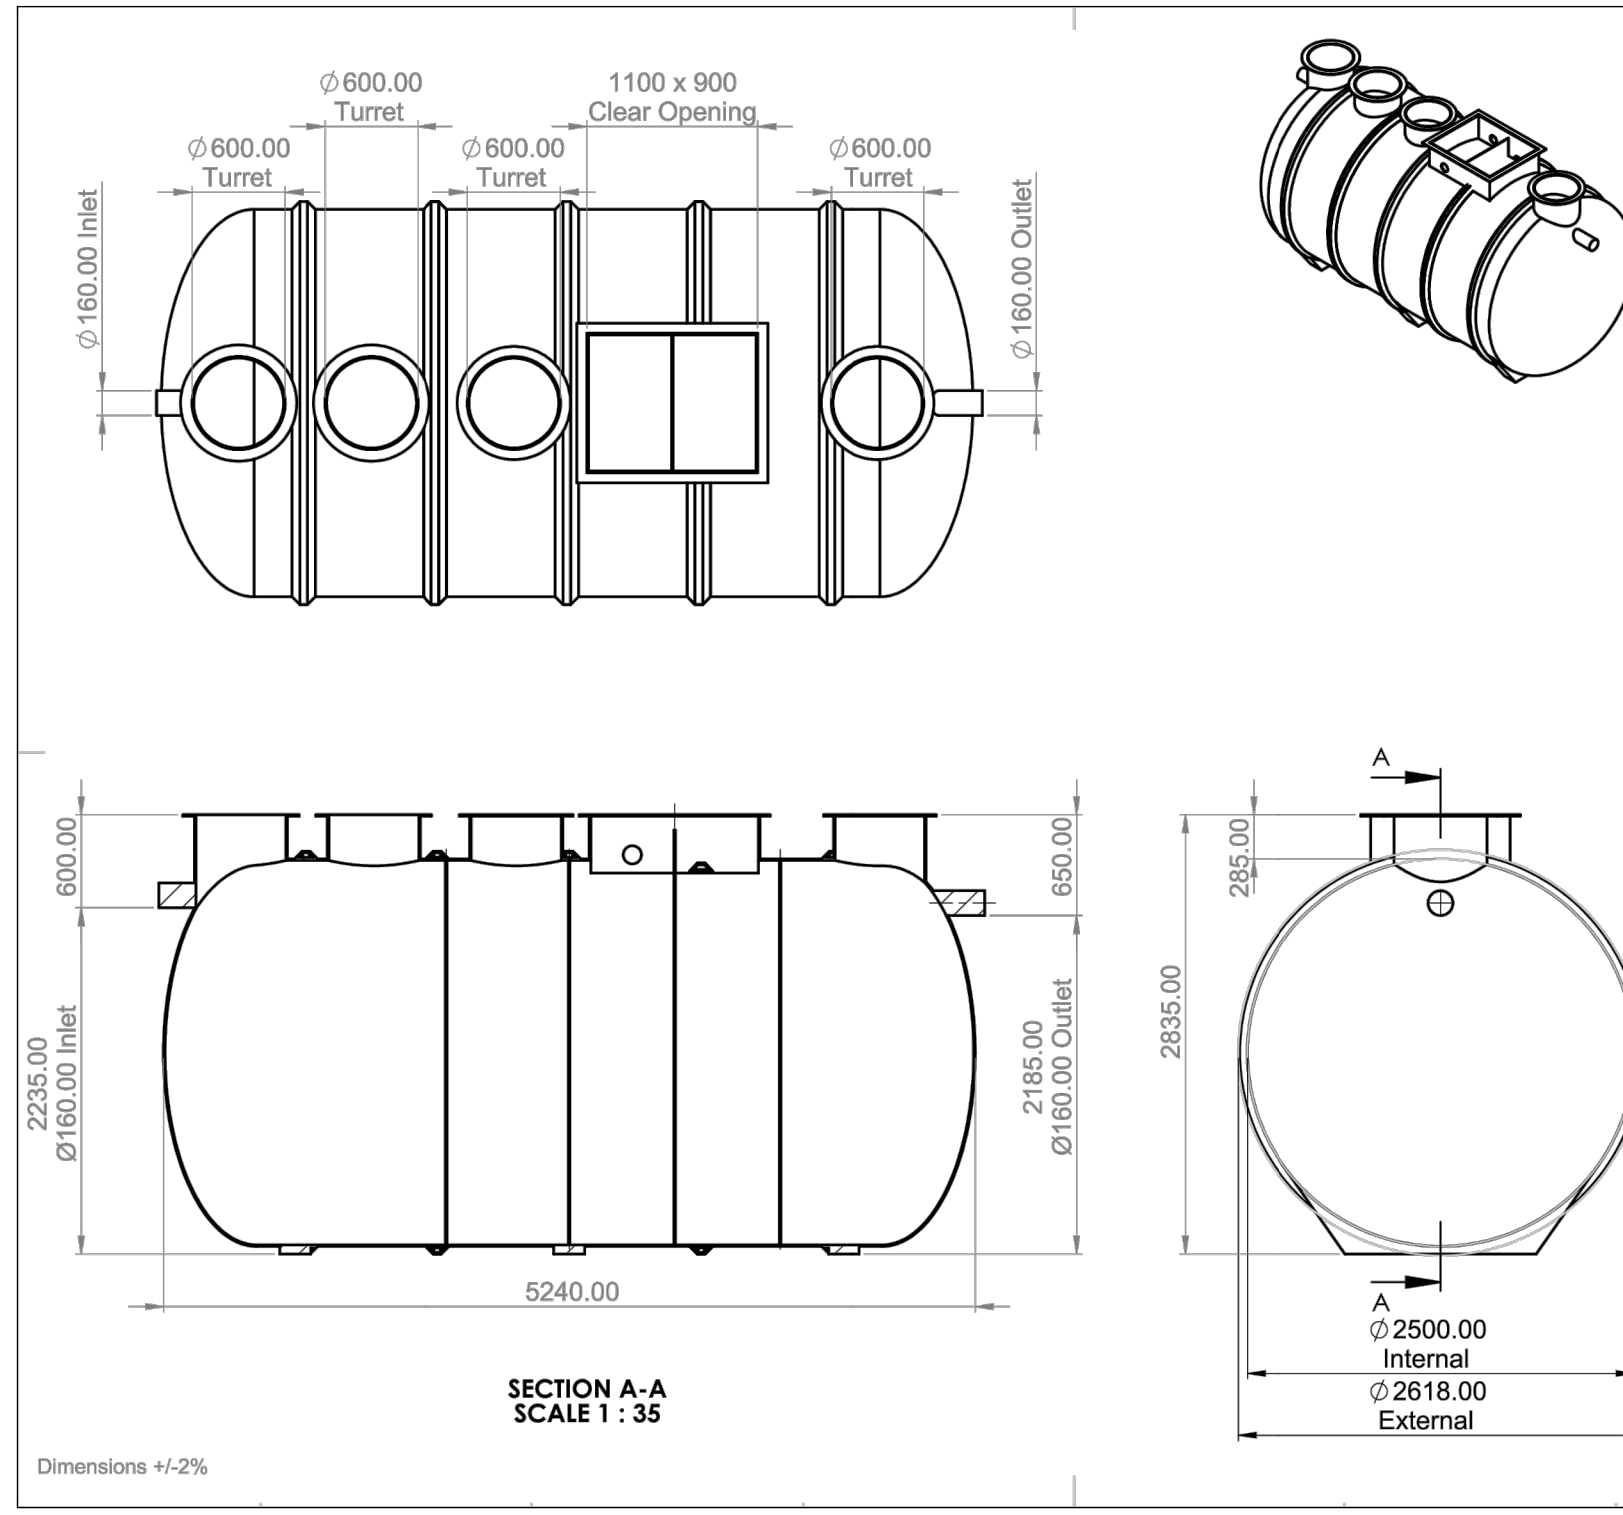
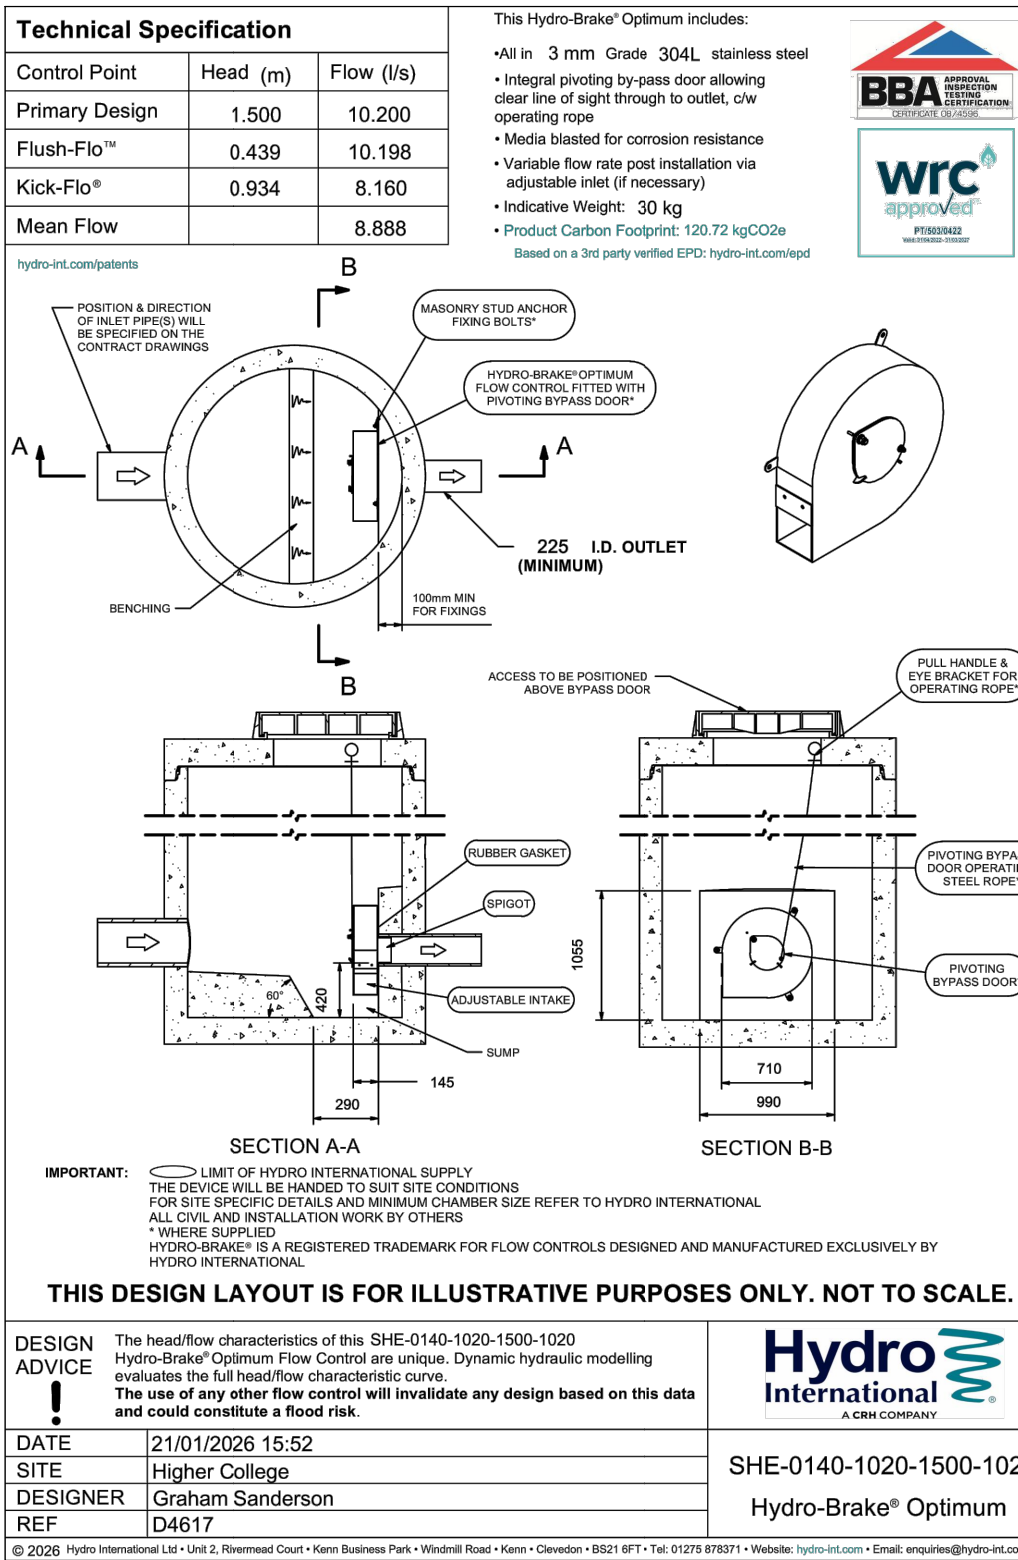


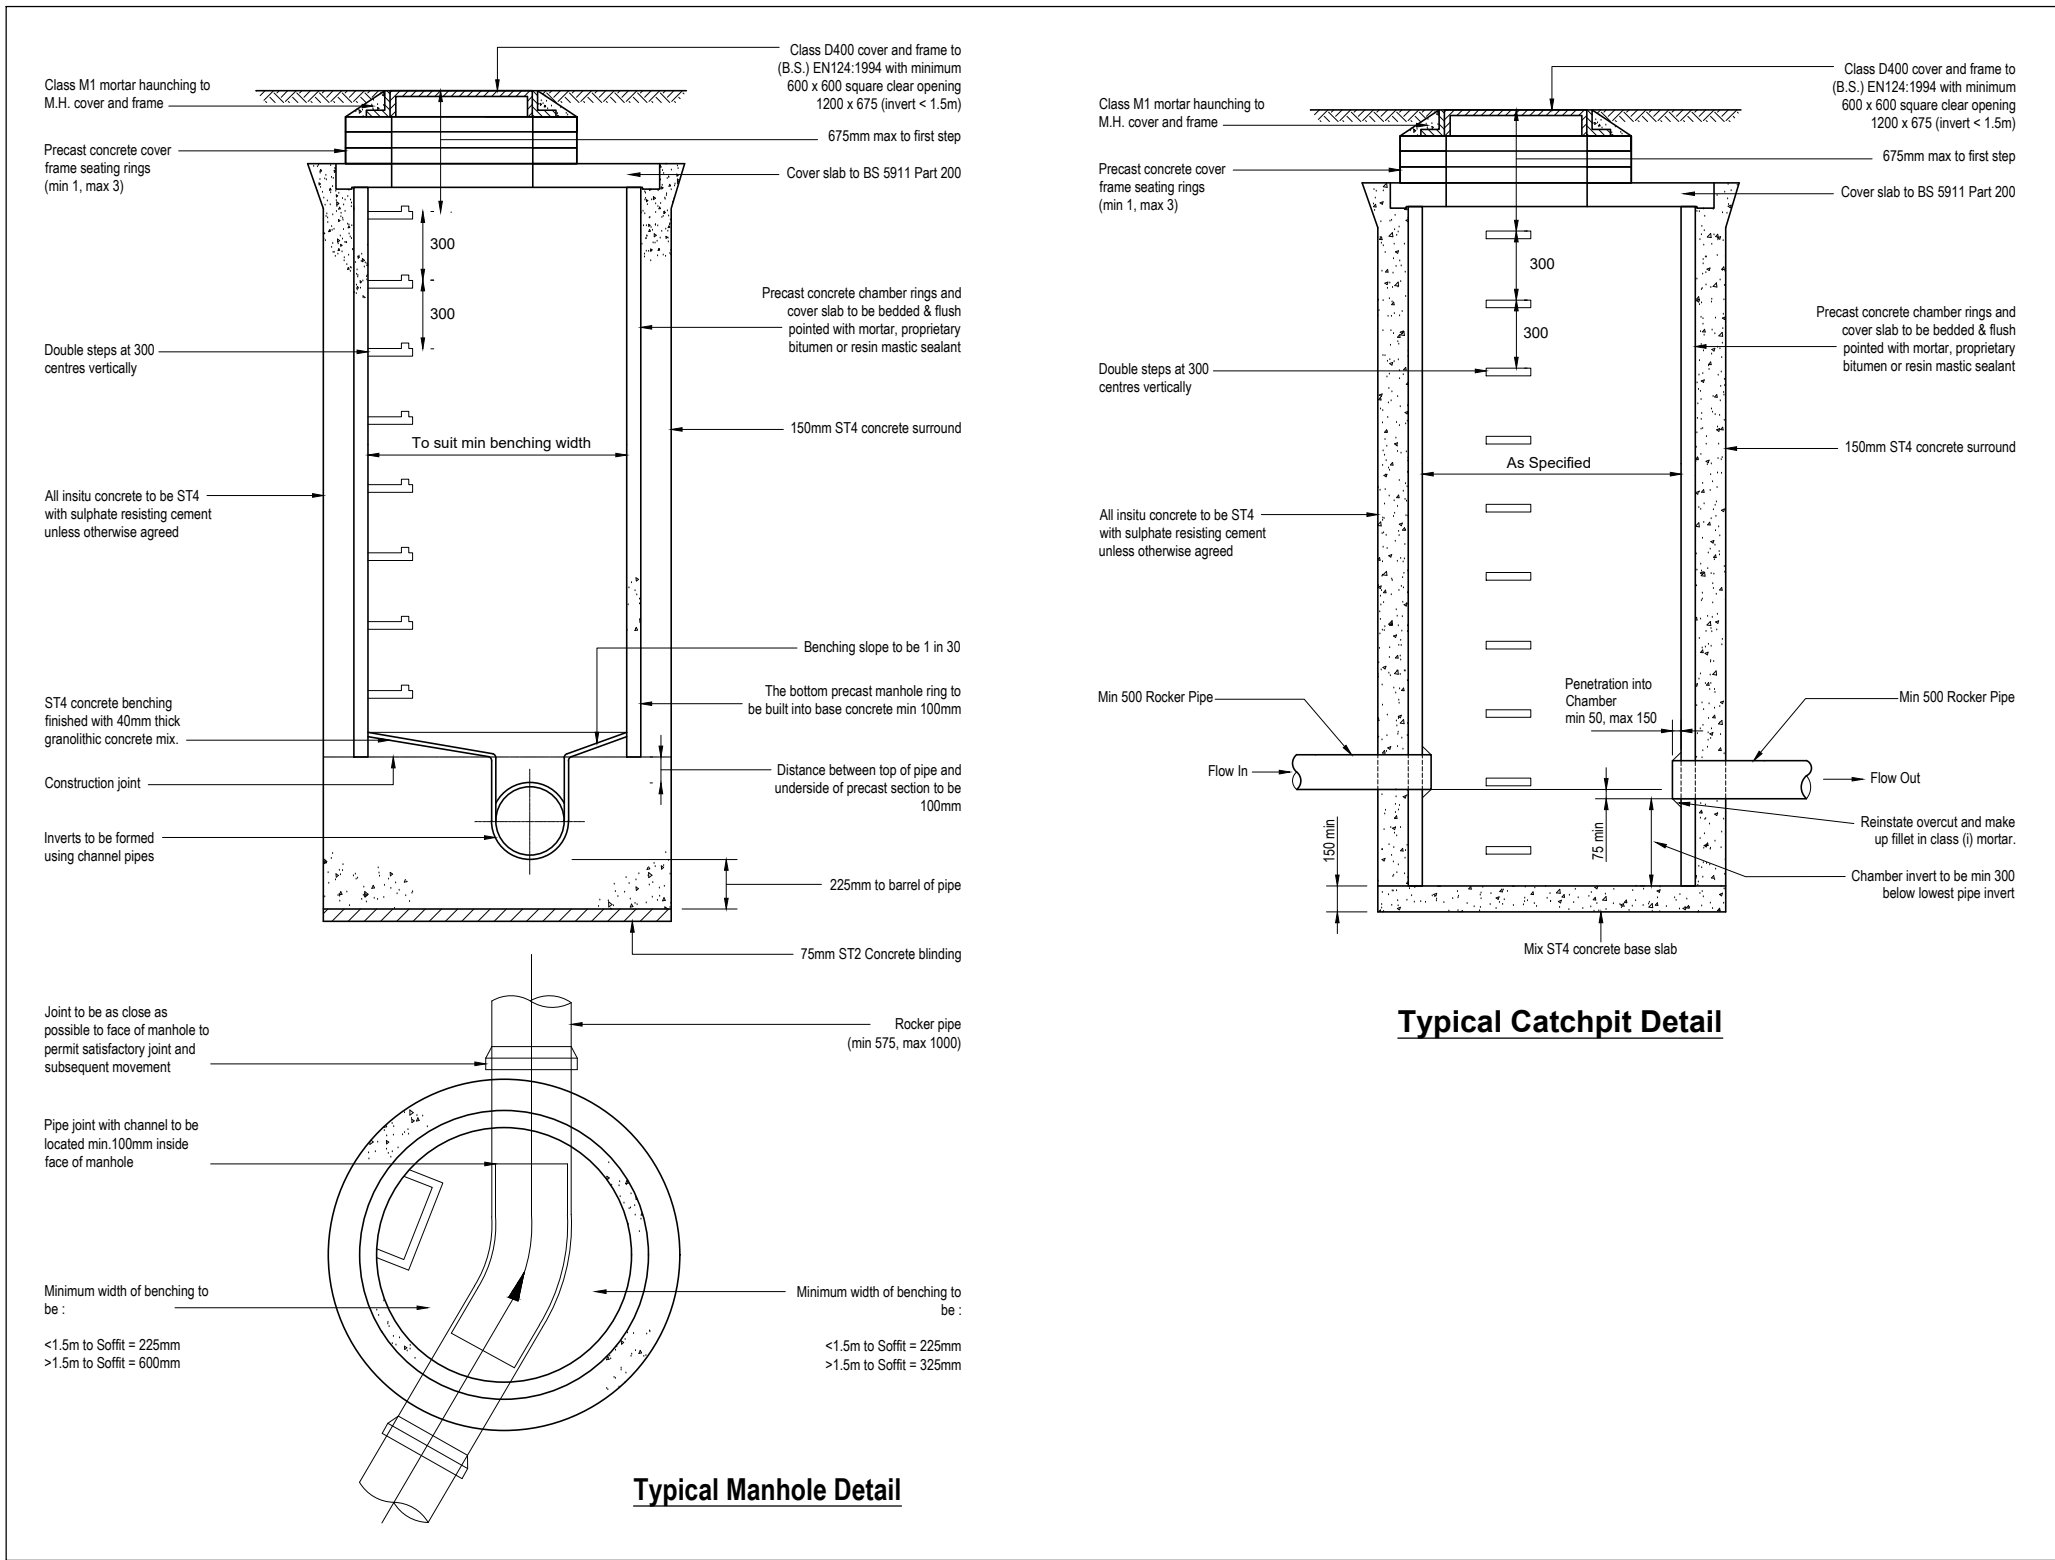

Refer to drawing D4617-D-01 for layout & associated notes

Sewage Treatment Plant detail provided by WTE for reference only. Tank to be installed strictly in accordance with WTE 'CYCLONE Installation Manual' Rev V4 (at time of drawing production). Contractor to liaise with WTE as necessary prior to construction.

ACO Detail reproduced from ACO Standard Detail. System to be installed strictly in accordance with manufacturers guidelines.

Polystorm attenuation system to be fitted with all necessary vents and constructed strictly in accordance with manufacturers guidelines

Hydro-Brake® Chamber Detail reproduced from Hydro International Standard Detail. System to be installed strictly in accordance with manufacturers guidelines.

P1	22/01/26	For Approval	GS	DLW	GS
REV	DATE	AMENDMENT DETAILS	DRAWN	CHECKED	APPROVED

Eco Providers				
Land at Higher College Farm, Longridge Proposed Foul & Surface Water Drainage Typical Details		Drwg No.		Rev.
		D4617-D-02		I
		Scale	Sheet Size	
		N.T.S.	A1	
	PSA Design Ltd		Date	
	The Old Bank House, 6 Berry Lane, Longridge, Preston, PR3 3JA		22 January 2026	
	Tel. 01772 786066		Drawn	Checked
	www.psadesign.co.uk		GS	DW
	mail@psadesign.co.uk		Approved	
				GS