
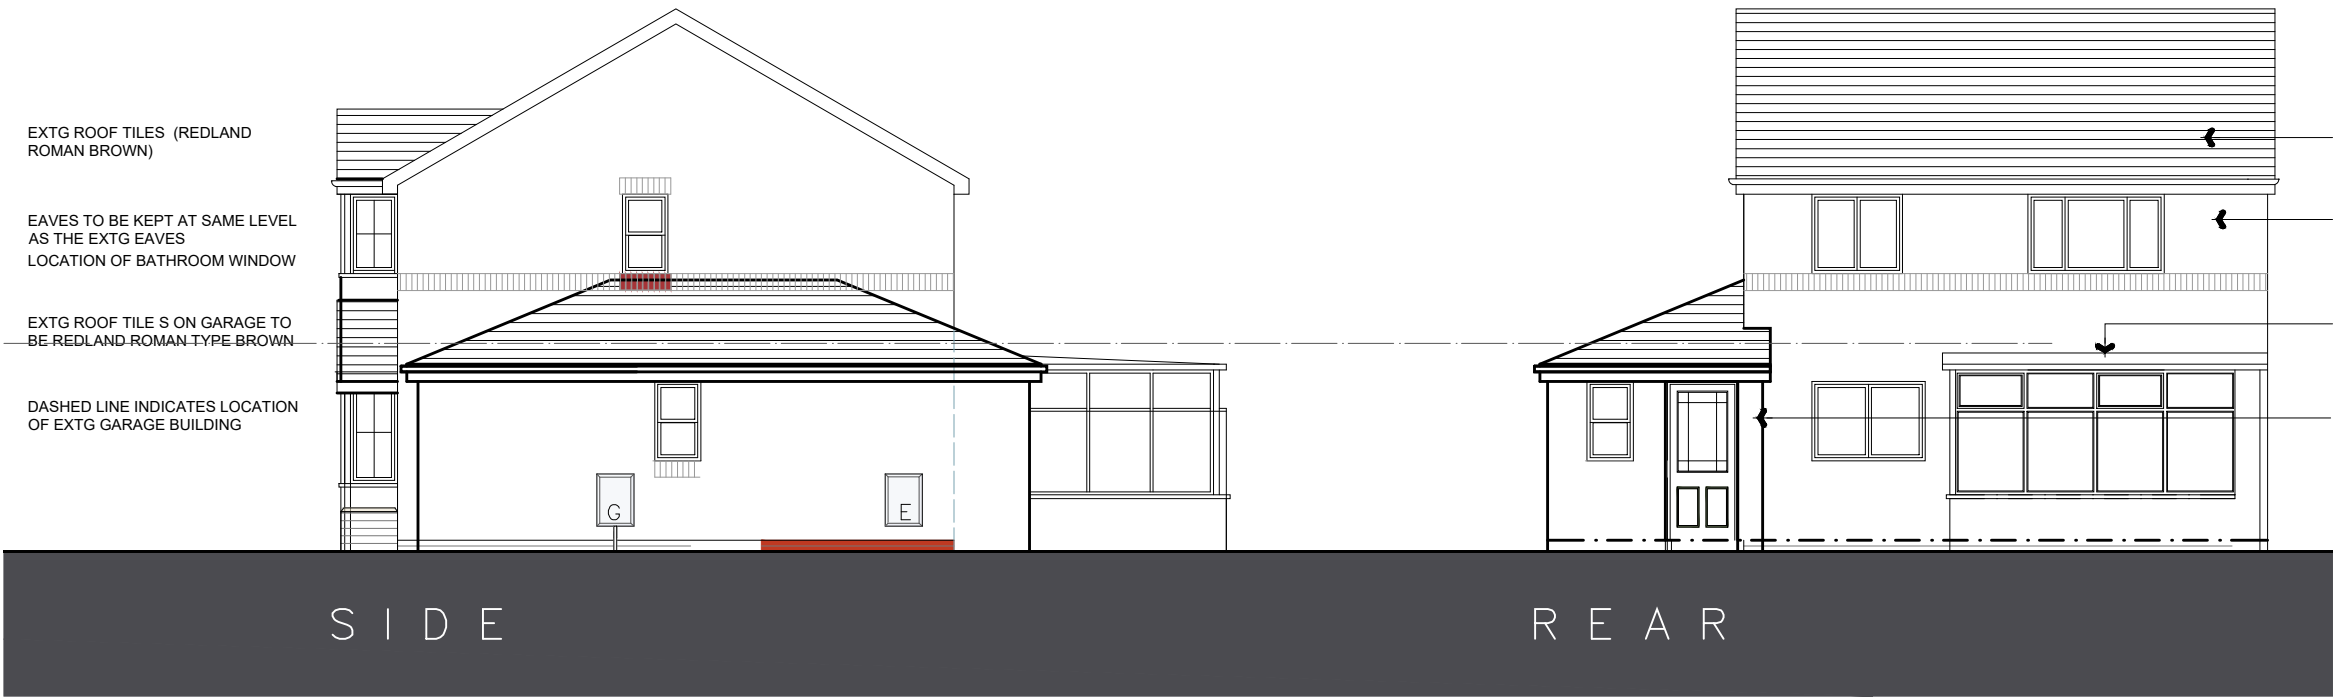


NOTES  
THIS DRAWING IS TO BE READ IN CONJUNCTION WITH ALL OTHER DRAWINGS FOR THIS PROJECT.  
ALL LEVELS AND DIMENSIONS ARE TO BE CHECKED ON SITE BY THE CONTRACTOR, PRIOR TO  
PLACING ORDERS OR COMMENCING ANY OF THE RELEVANT WORKS.  
ALL DIMENSIONS ARE IN MILLIMETRES UNLESS STATED OTHERWISE.  
ANY DISCREPANCIES BETWEEN THE INFORMATION SHOWN ON THE PLAN AND THAT FOUND ON  
SITE ARE TO BE REPORTED TO THE DESIGNER IMMEDIATELY.

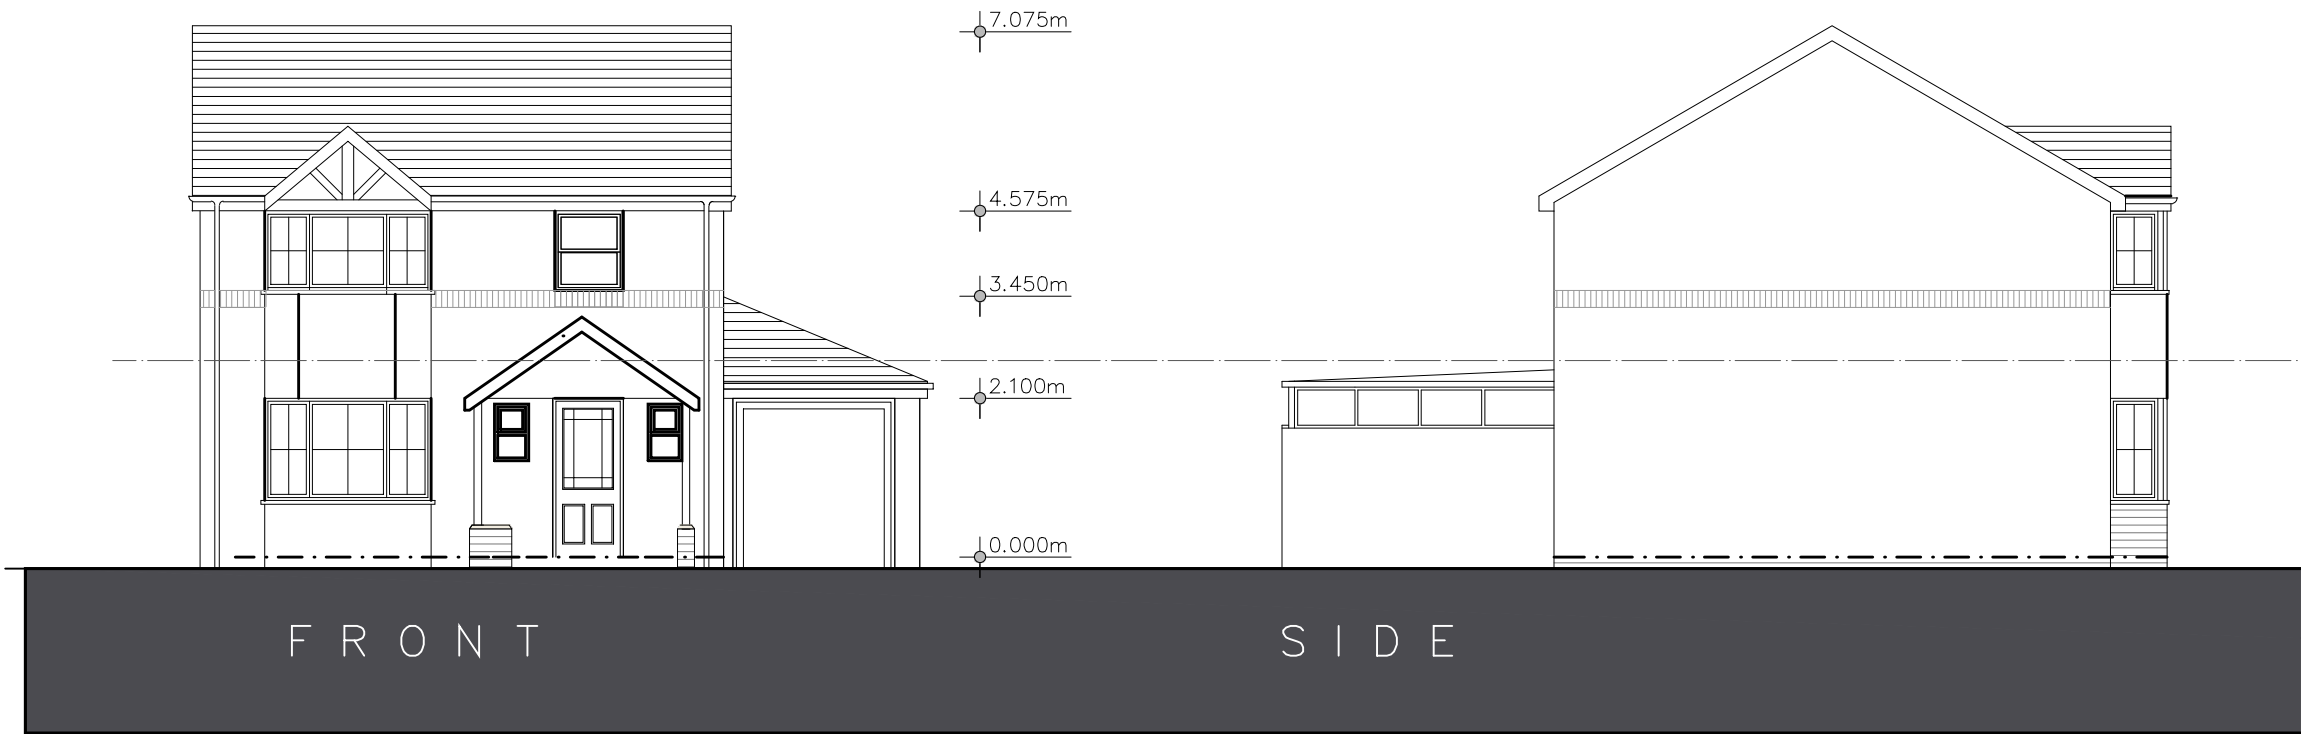

| Rev. | Date | Description |
|------|------|-------------|
|------|------|-------------|

**A.L.H. Design Services**  
Barley Cottage, Brewery Street, Longridge, Lancs  
PR3 3NB, Tel & Fax : (01772) 785719

Client

Mr J Cowgill,  
14 College Close,  
Longridge,  
Nr Preston, Lancs,  
PR3 3AX

Job/Scheme Title

ERECTION OF SINGLE STOREY  
REAR EXTENSION AND TWO  
STOREY SIDE EXTENSION  
INCLUDING DEMOLITION OF  
EXISTING CONSERAVTORY

Drawing Title

EXISTING ELEVATIONS

| Job/Scheme Number |        | Drawing Number |         |
|-------------------|--------|----------------|---------|
| 0800 / 93         |        | Drawing No 06  |         |
| Scale             | Date   | Drawn          | Checked |
| 1 / 100           | June26 | a.t.l-h.       |         |