


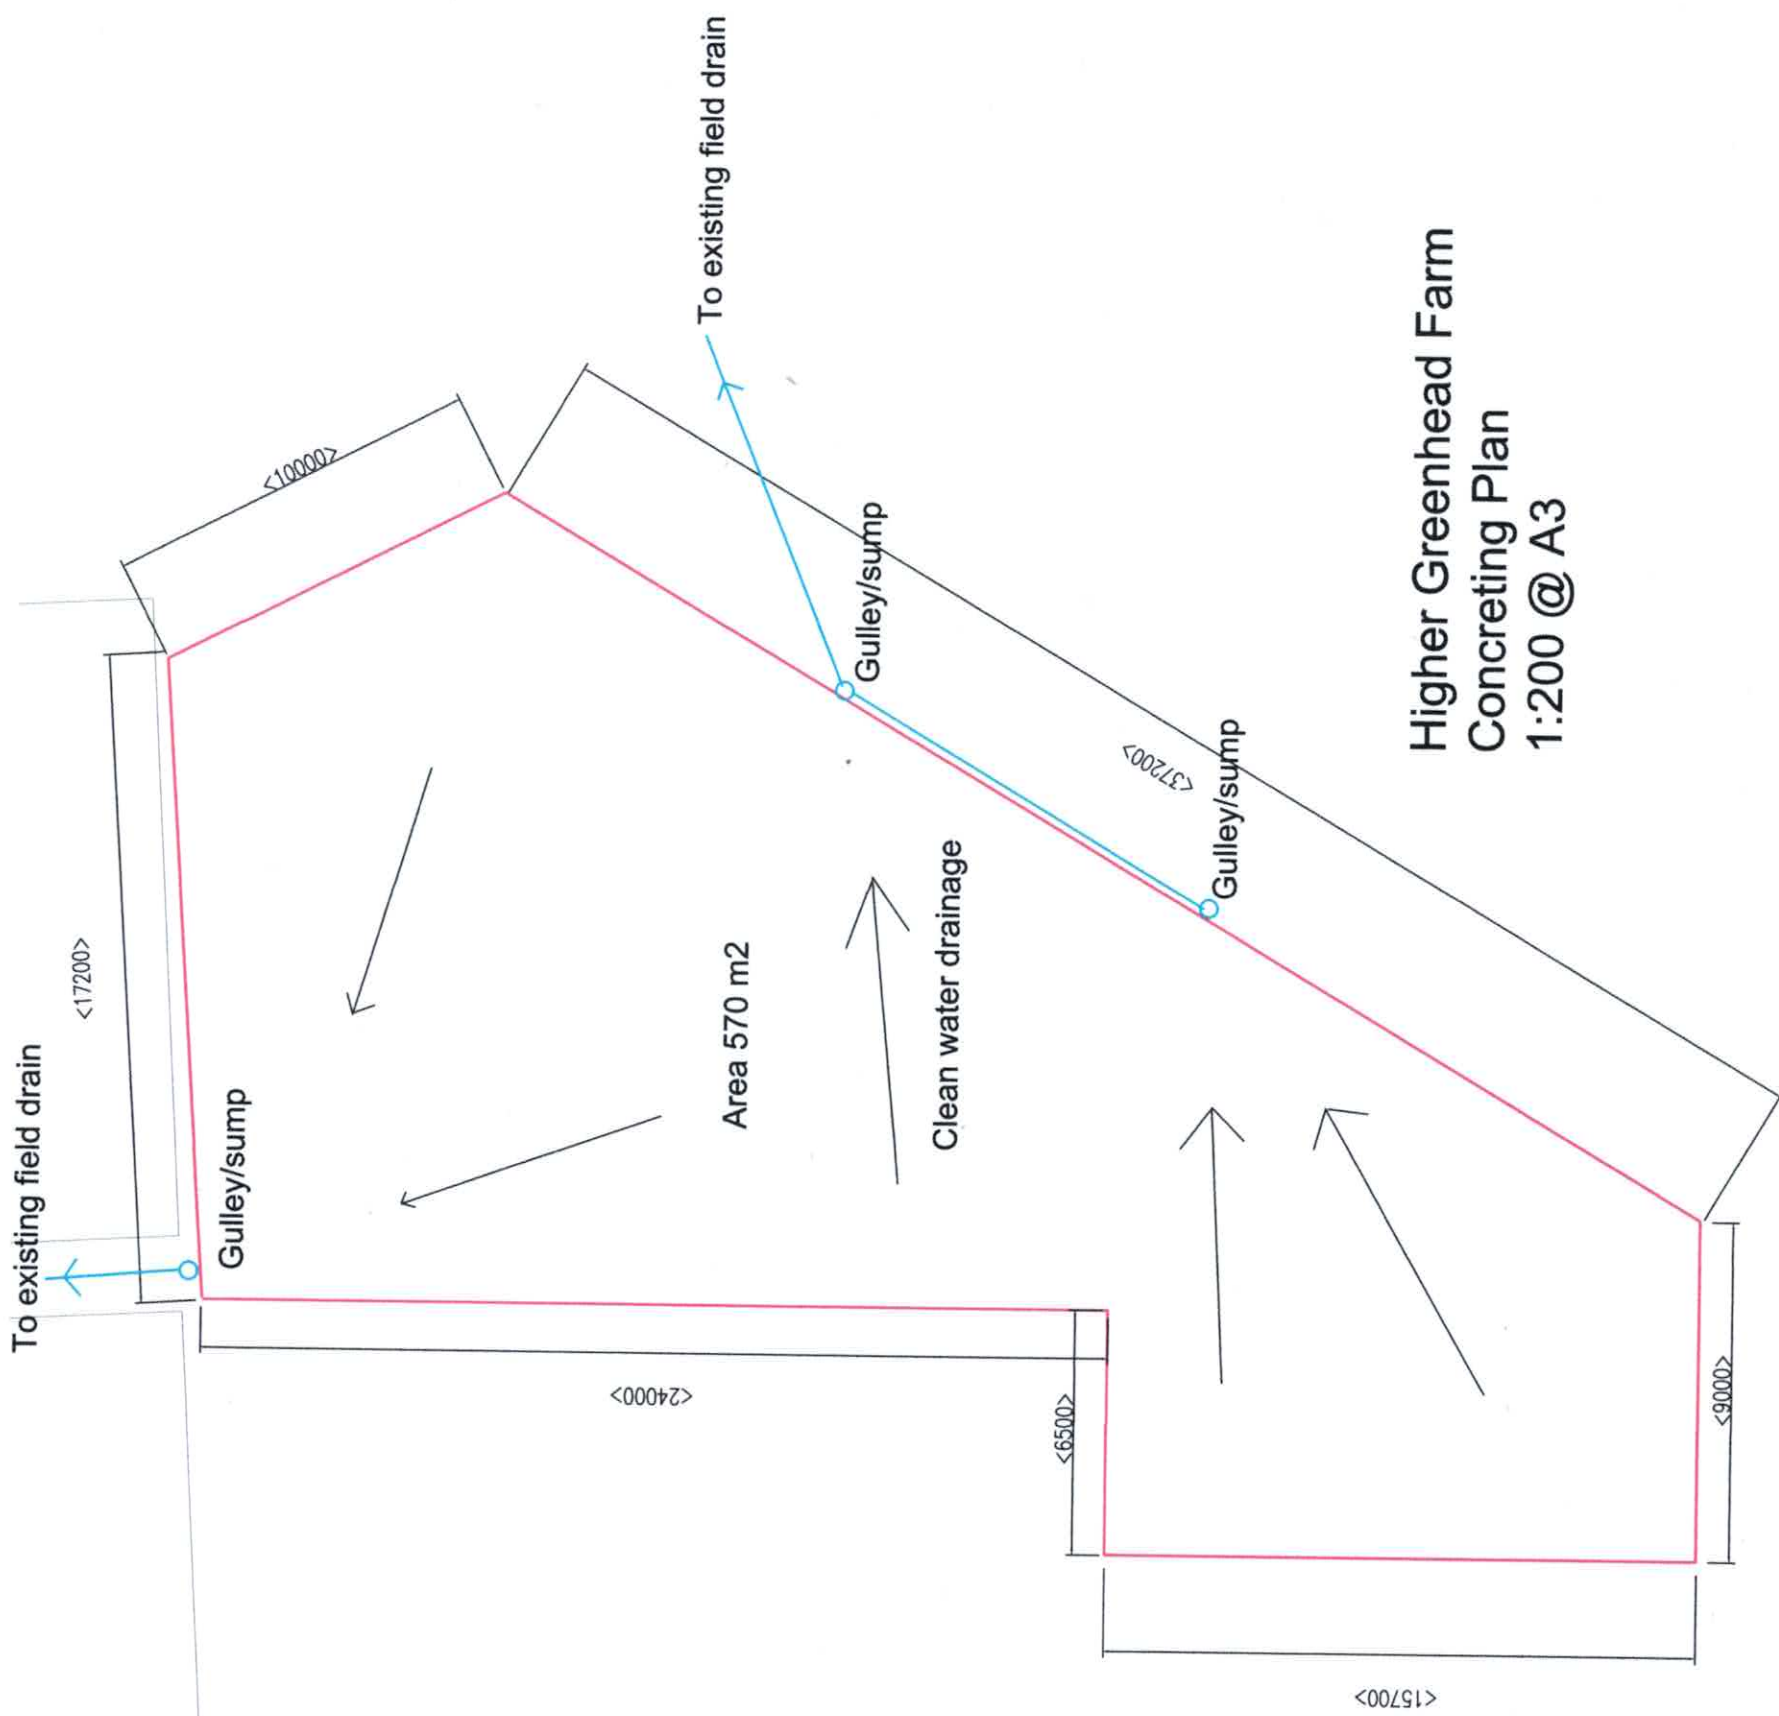

Higher Greenhead Farm
Concreting Plan
1:200 @ A3