




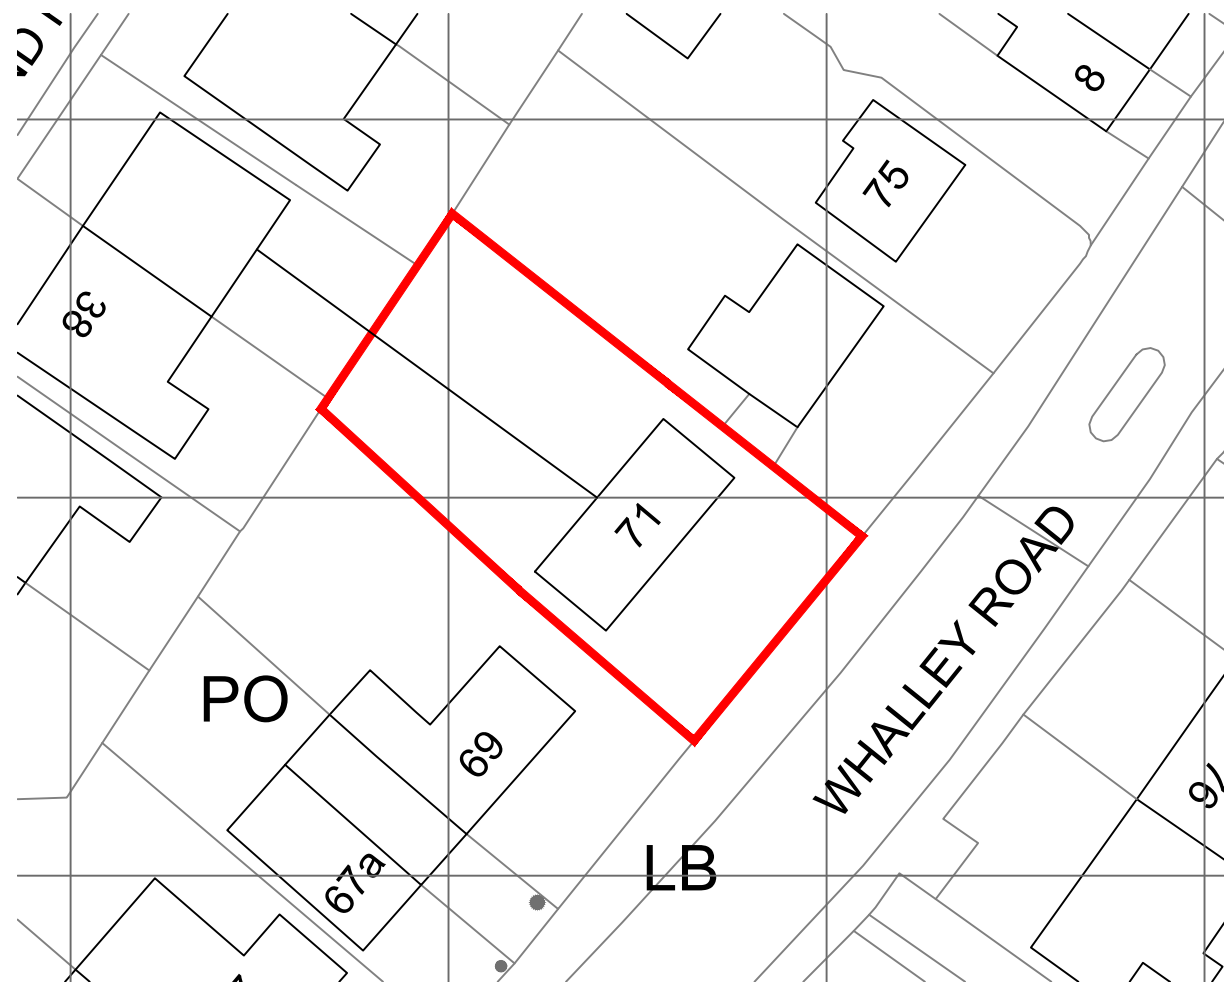


Existing Block Plan 1:500 scale

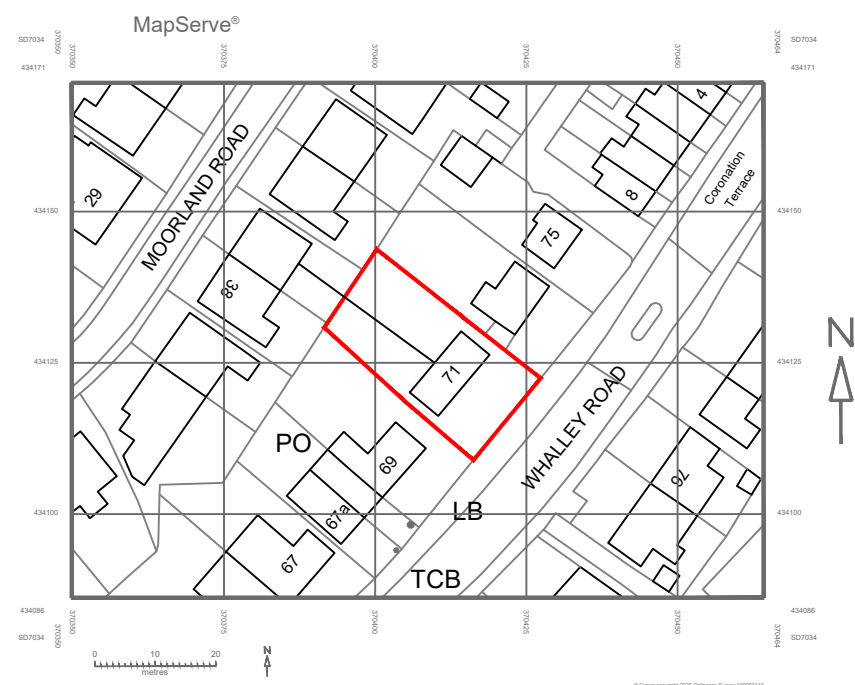


Existing Location Plan
1:1250 scale

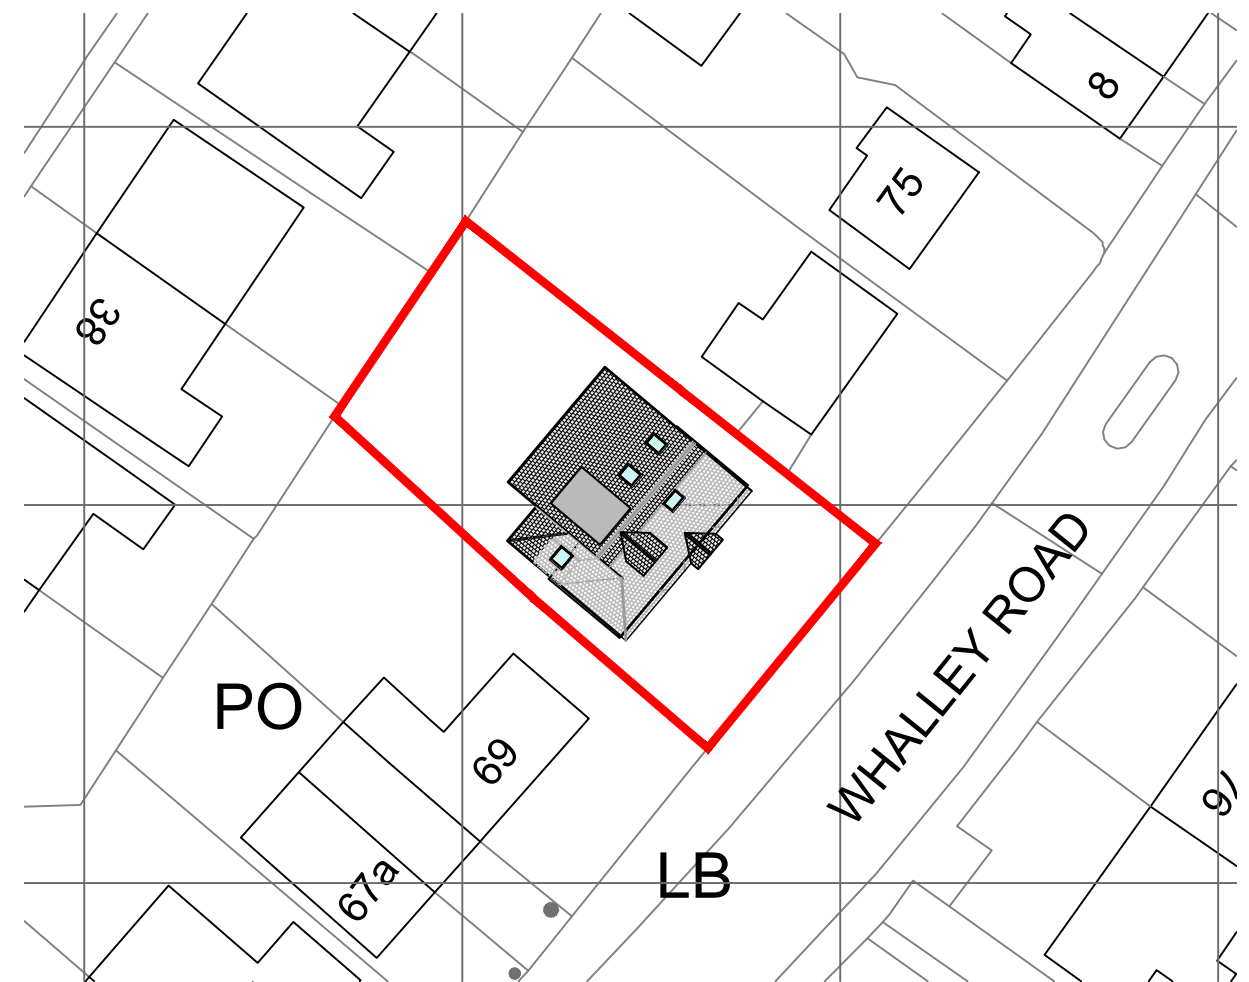


Proposed Block Plan 1:500 scale

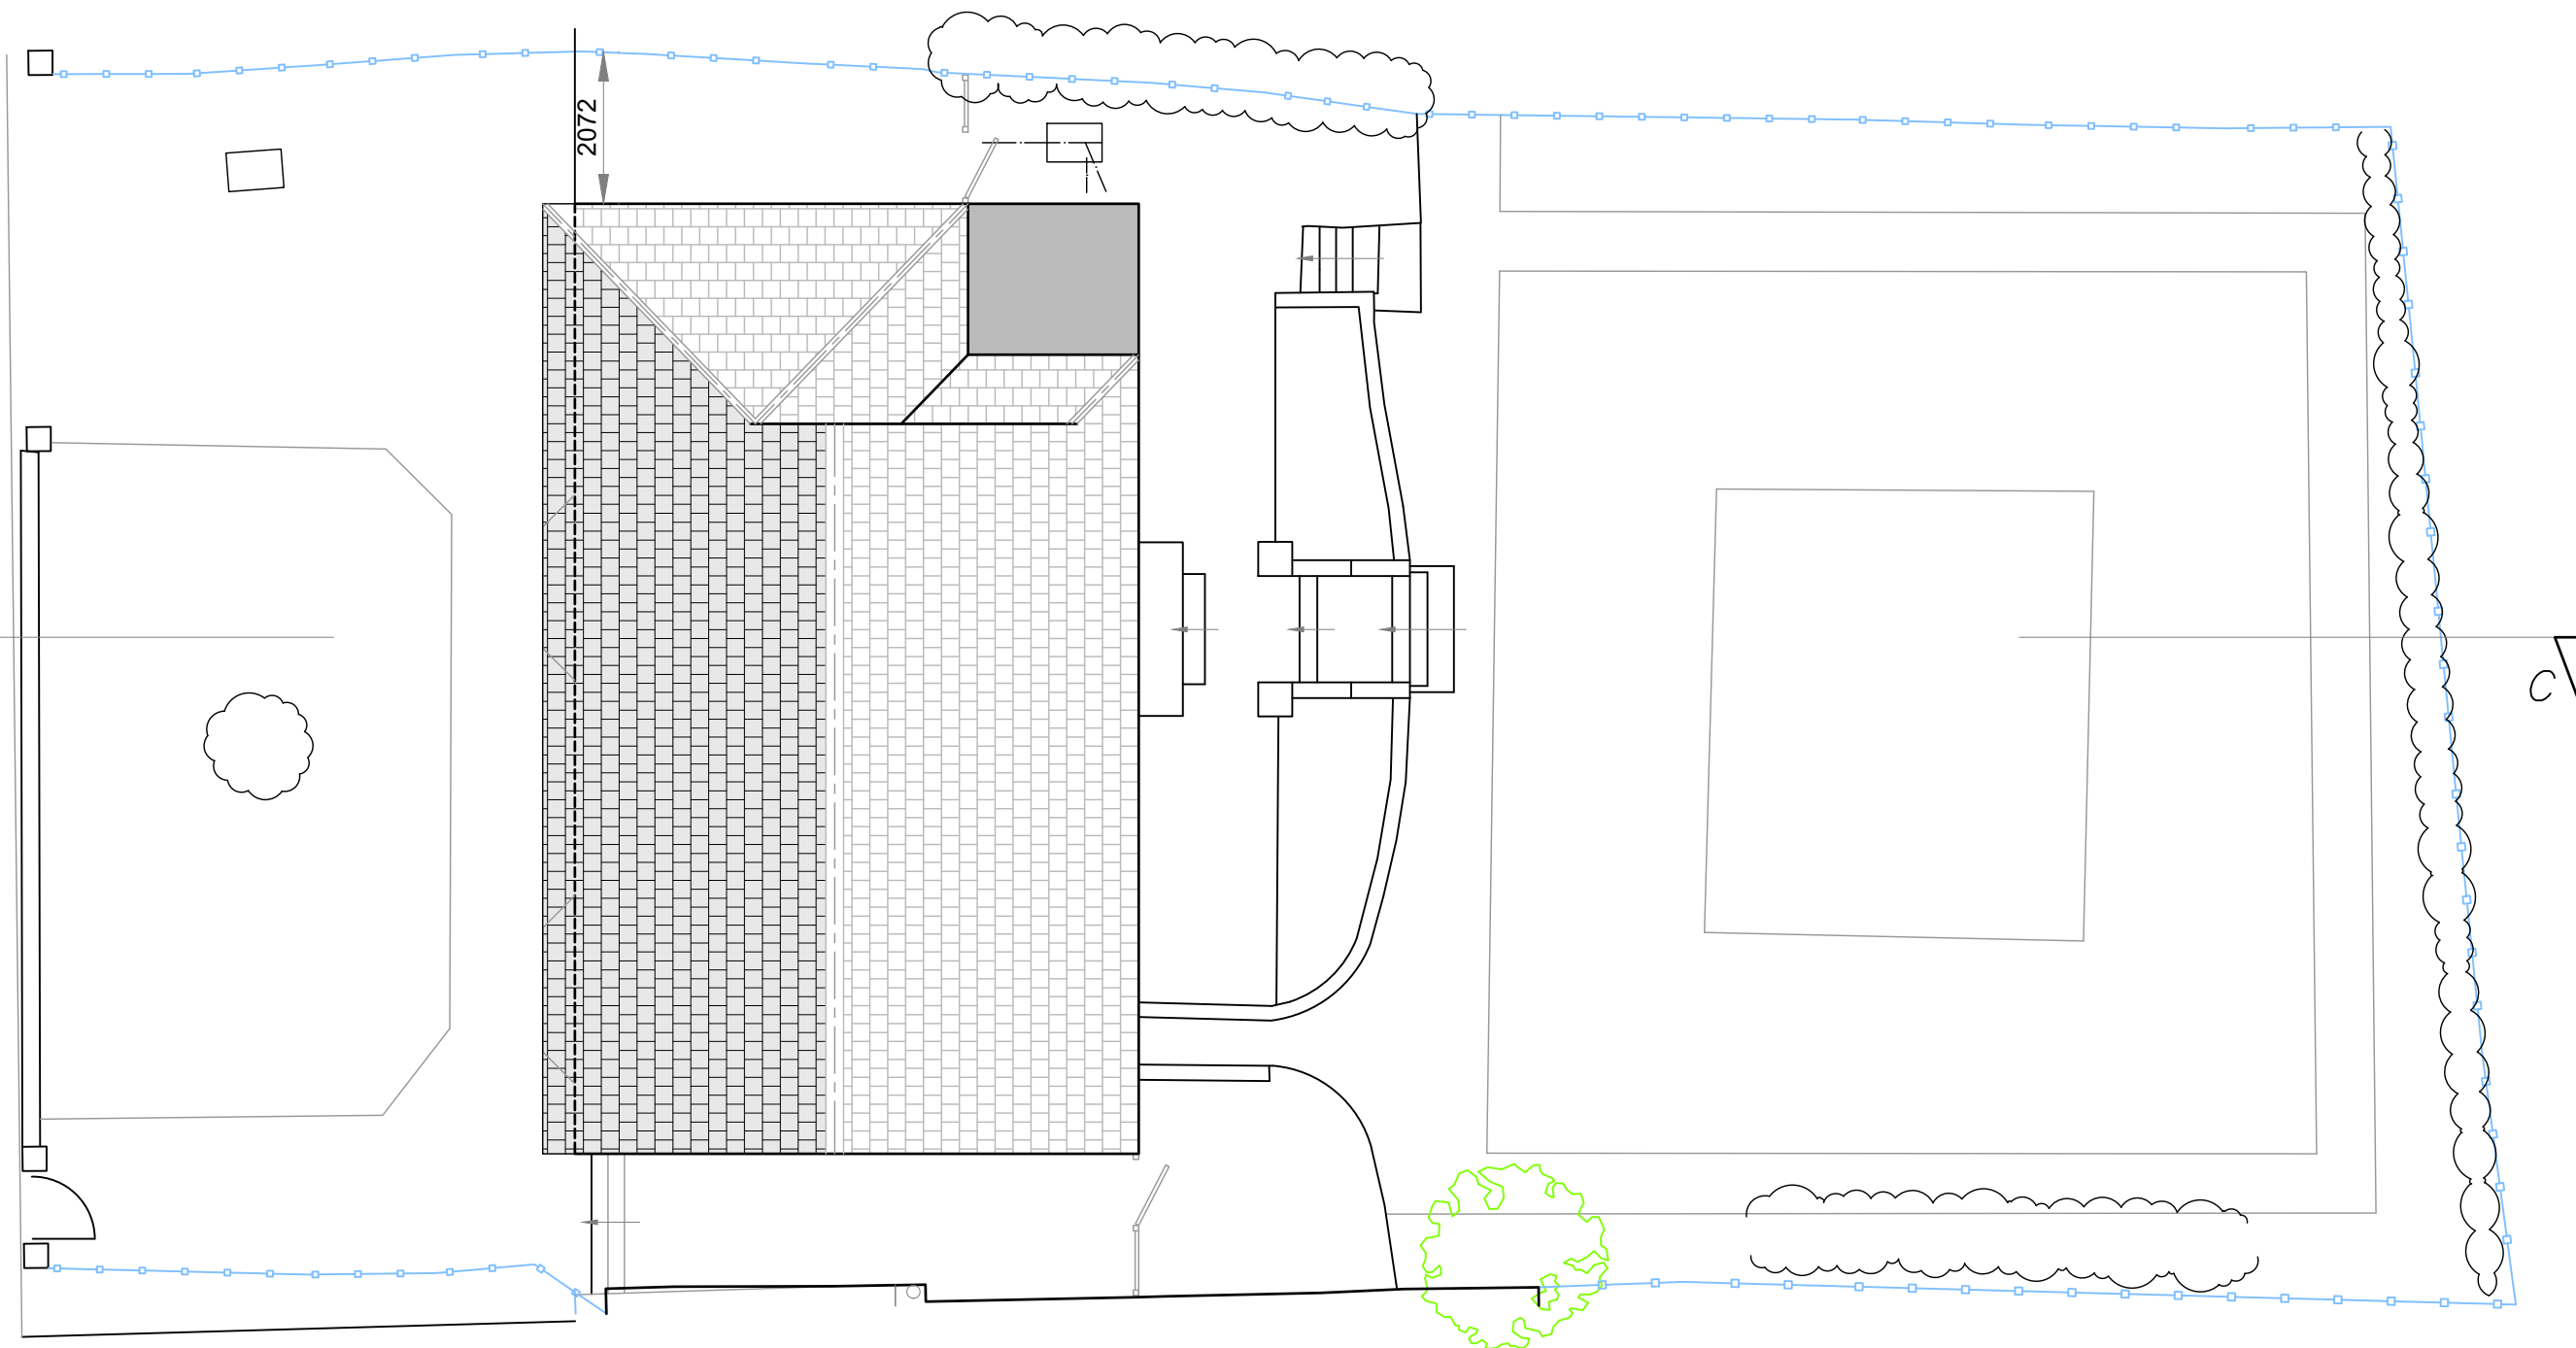


Existing Site Plan

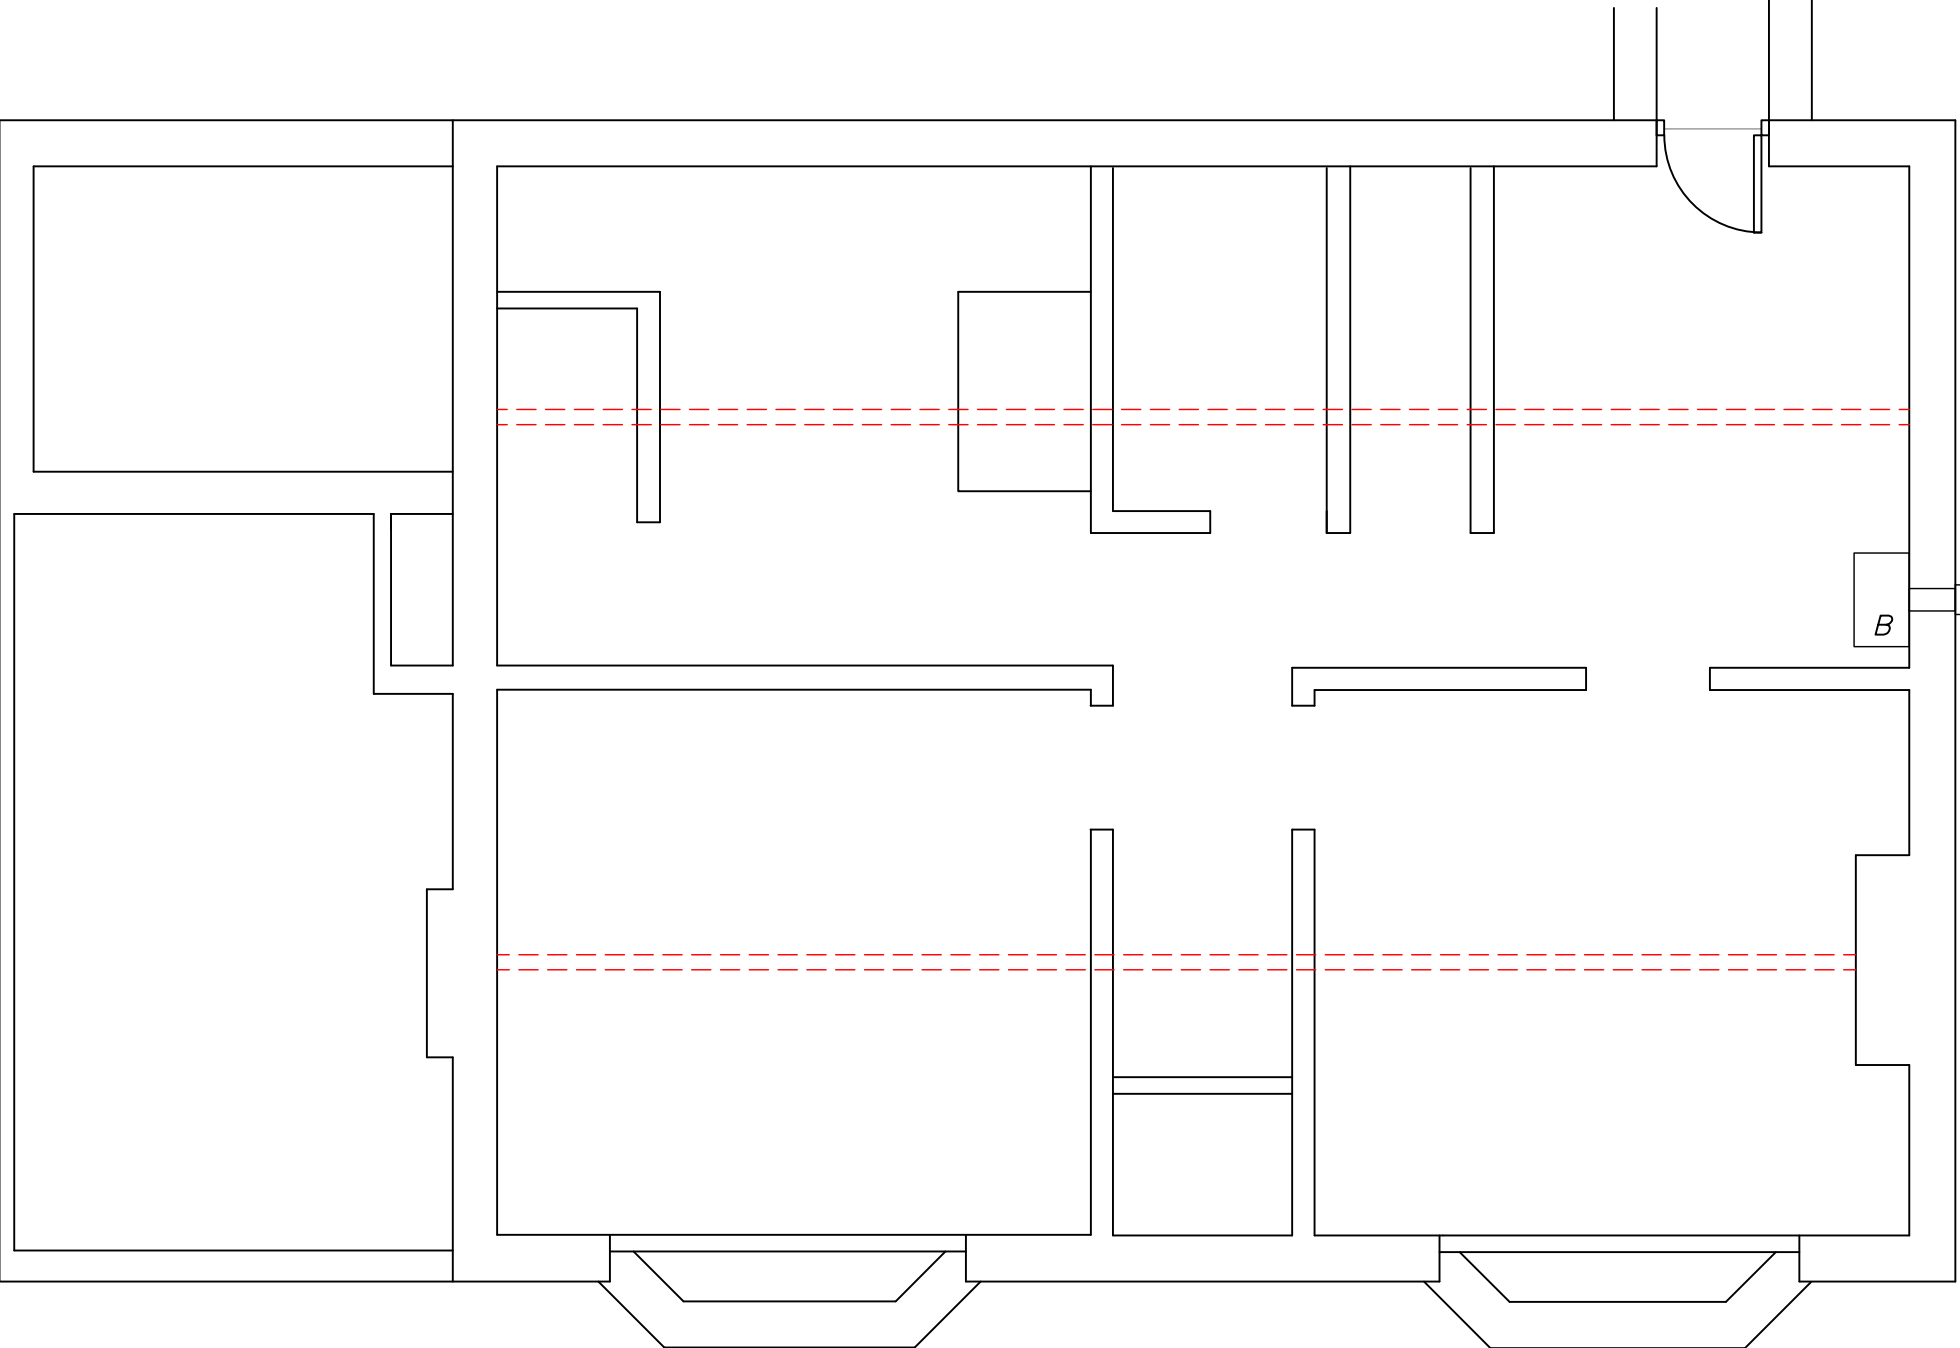


Existing Undercroft Layout

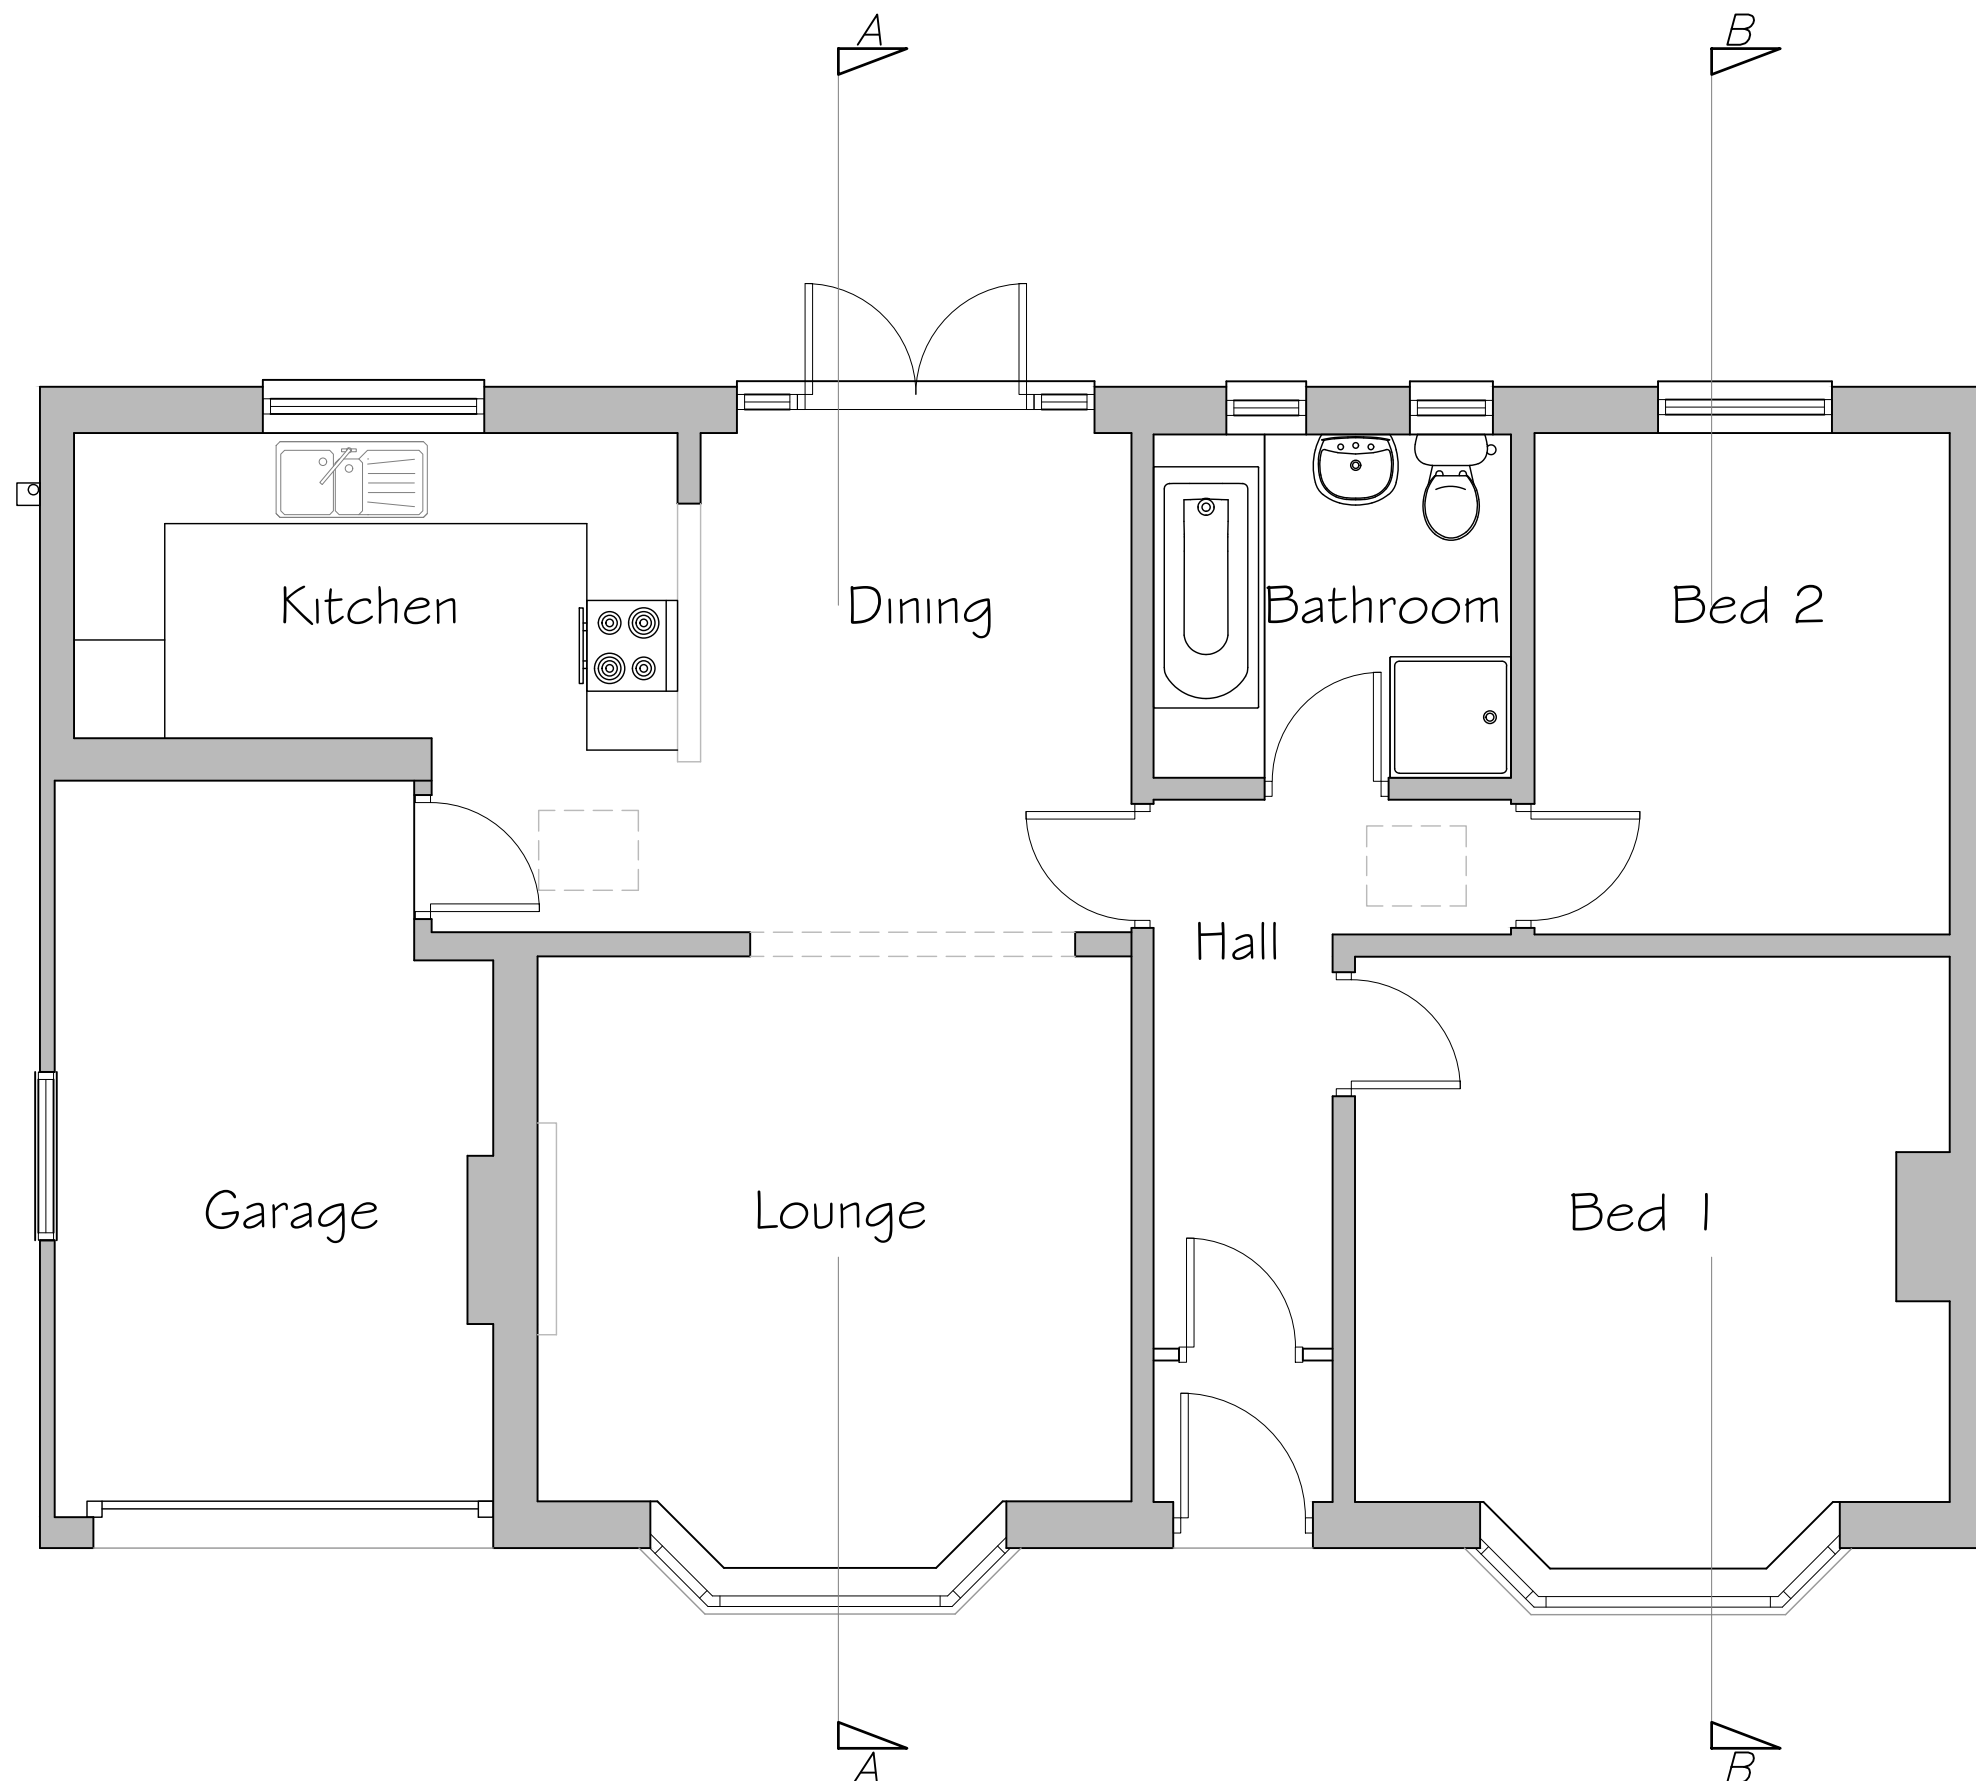


Existing Ground Floor Layout

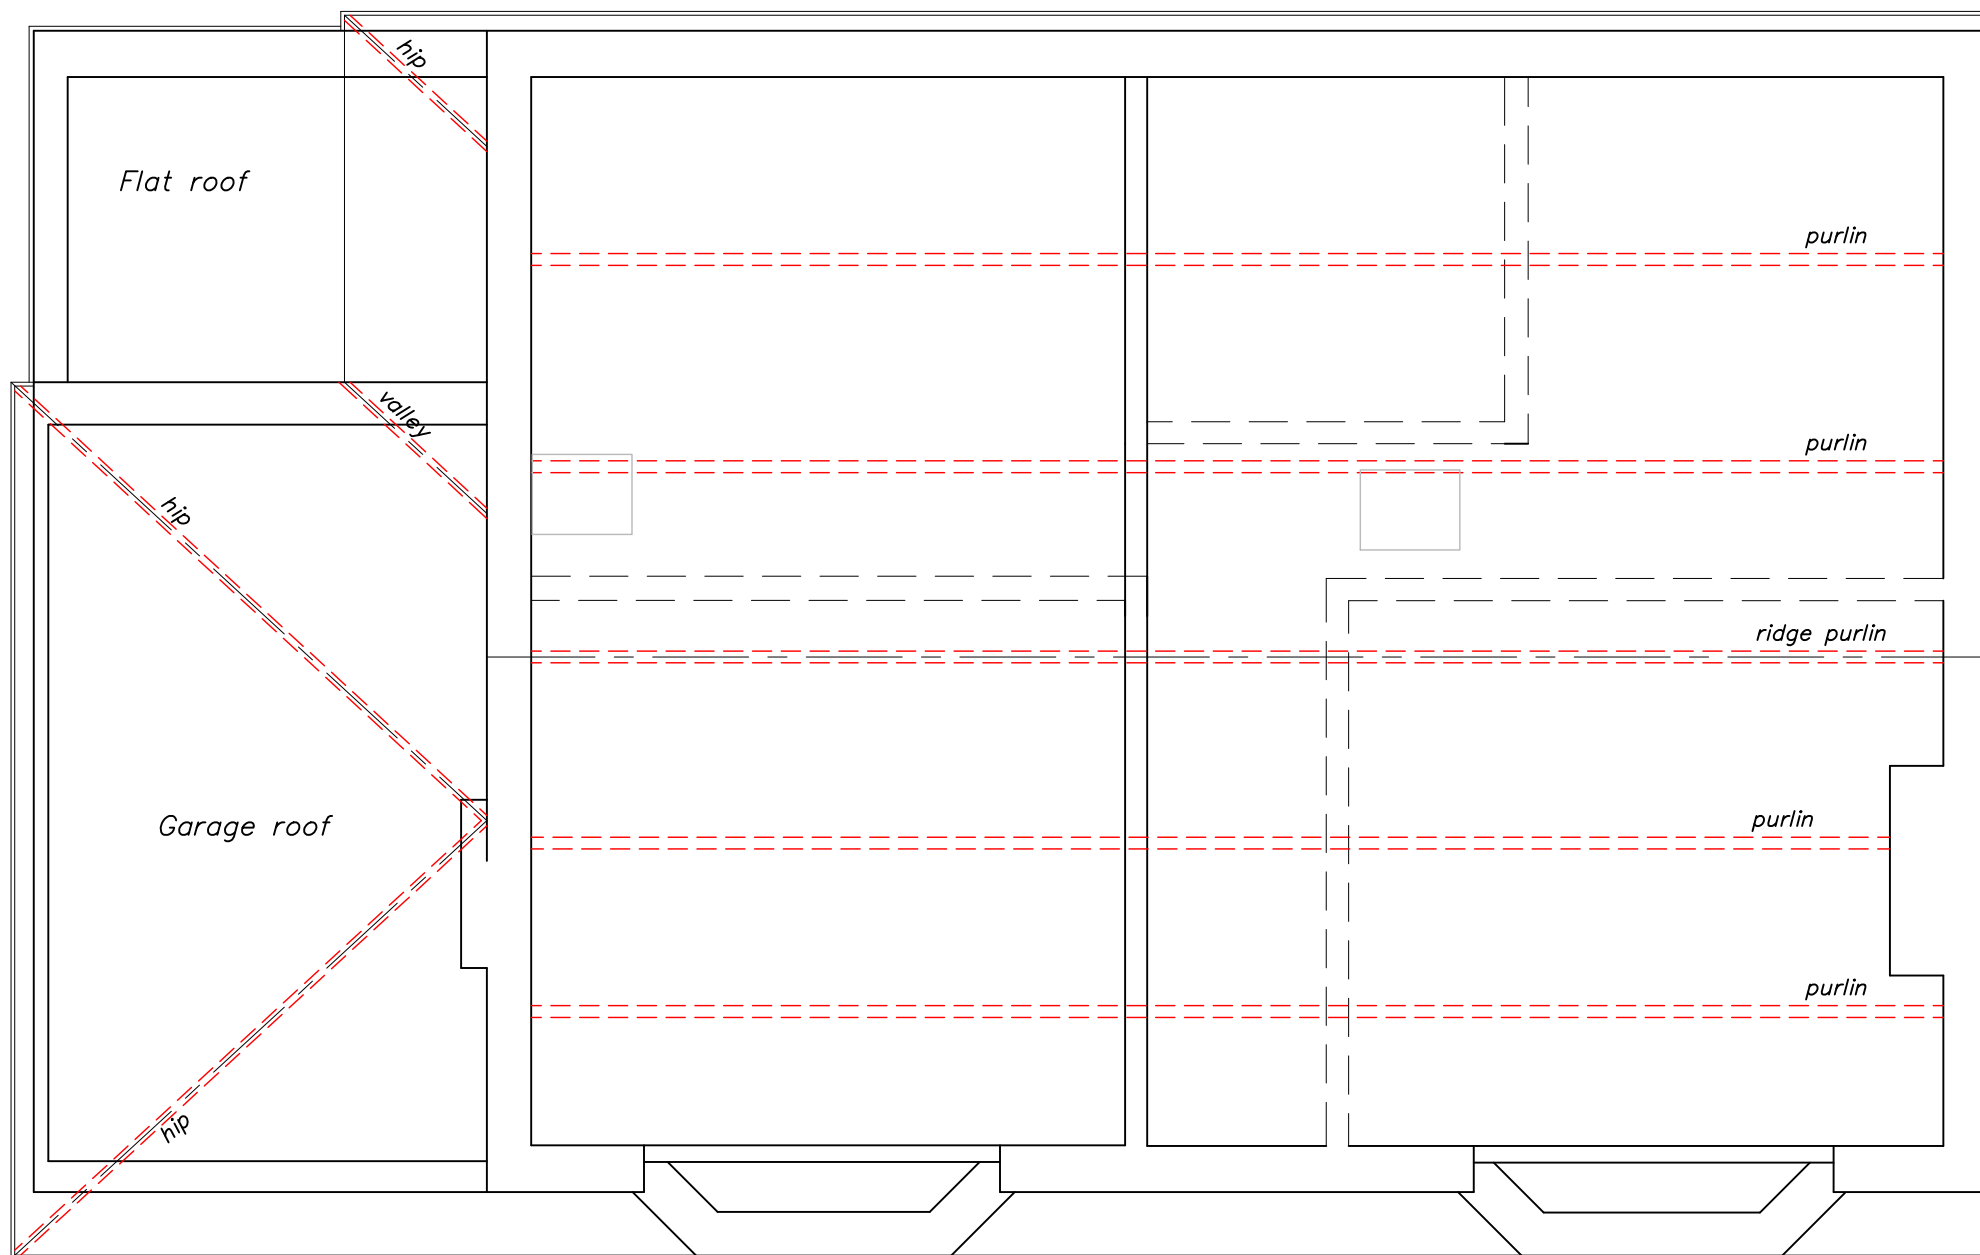


Existing Attic Layout

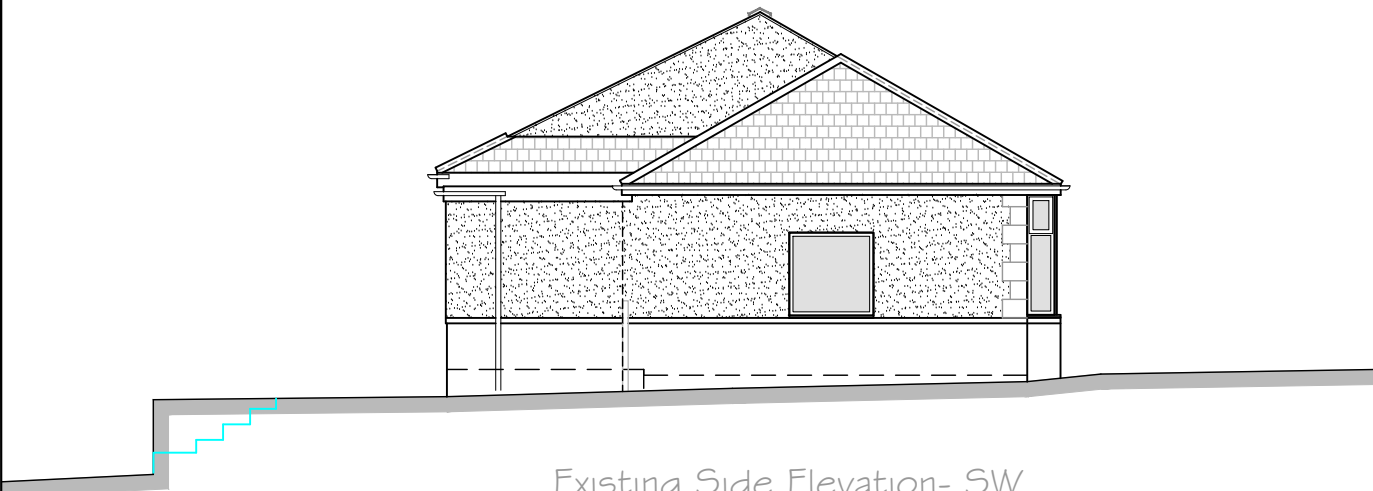


Existing Side Elevation- SW

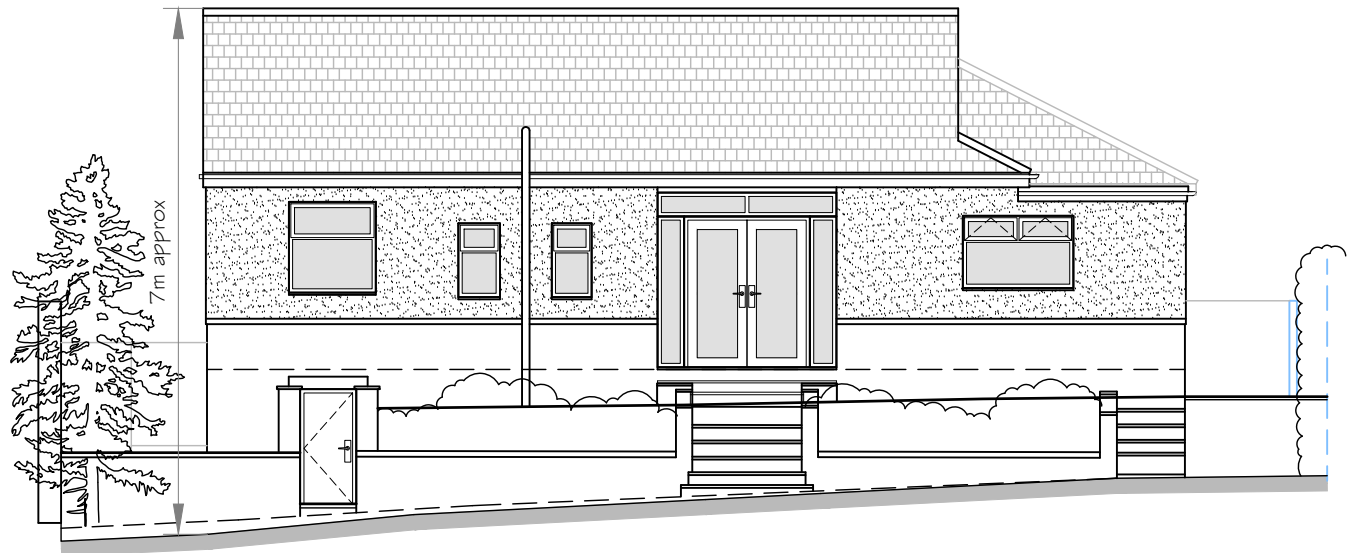


Existing Rear Elevation- NW

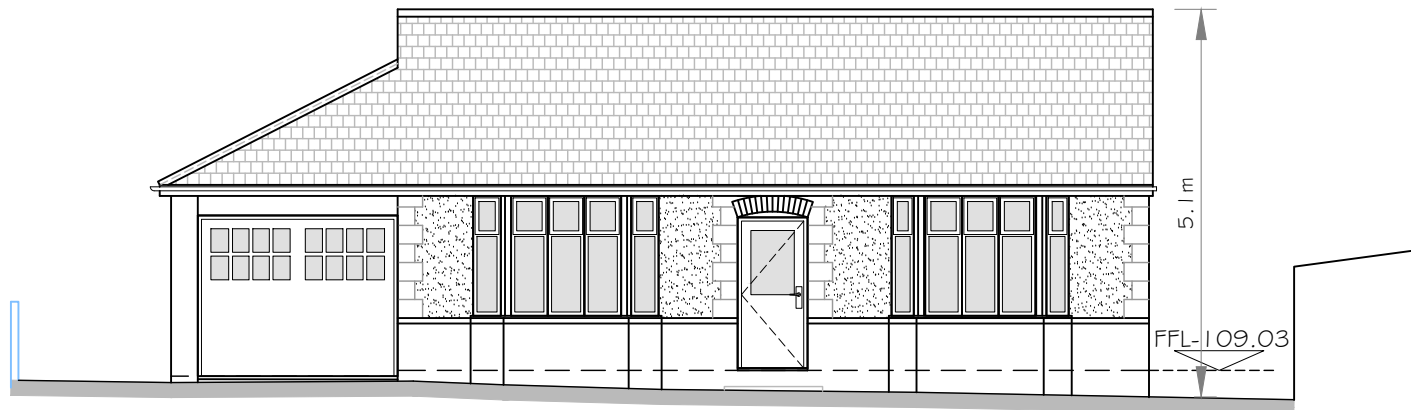


Existing Front Elevation- SE

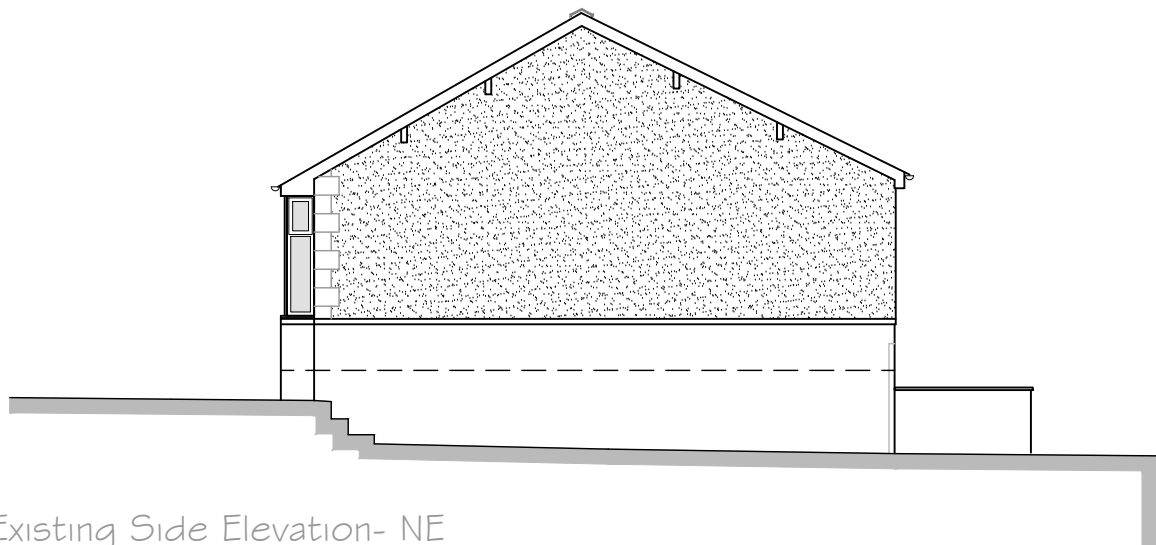


Existing Side Elevation- NE

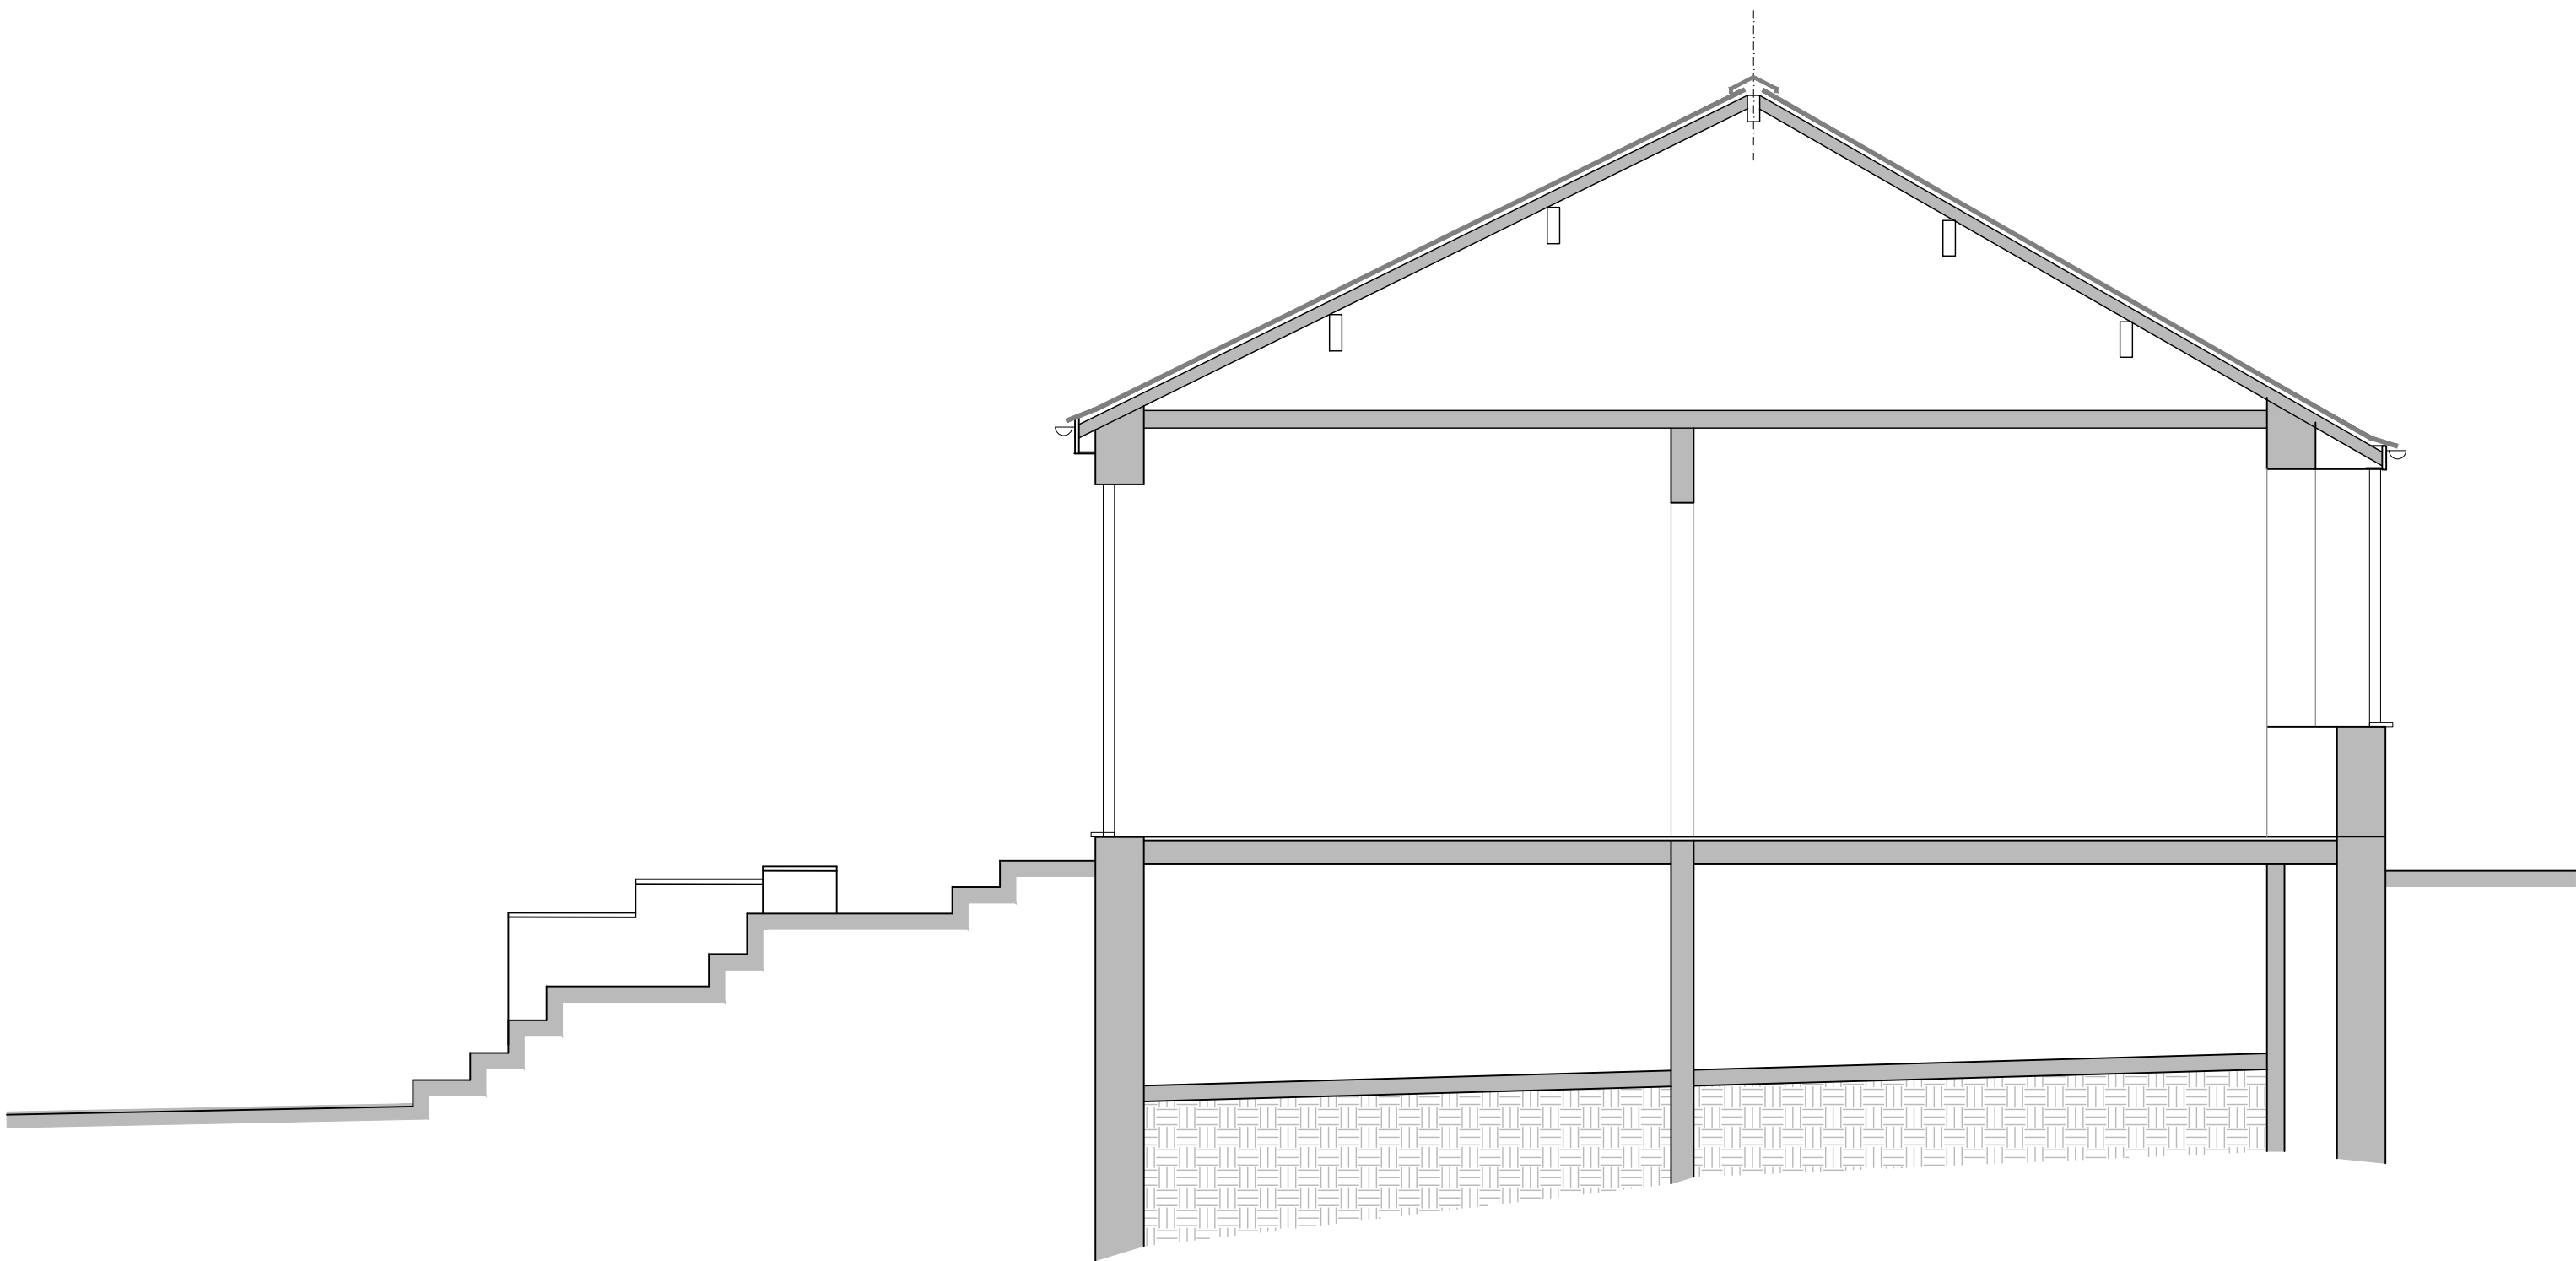


Existing Section A-A

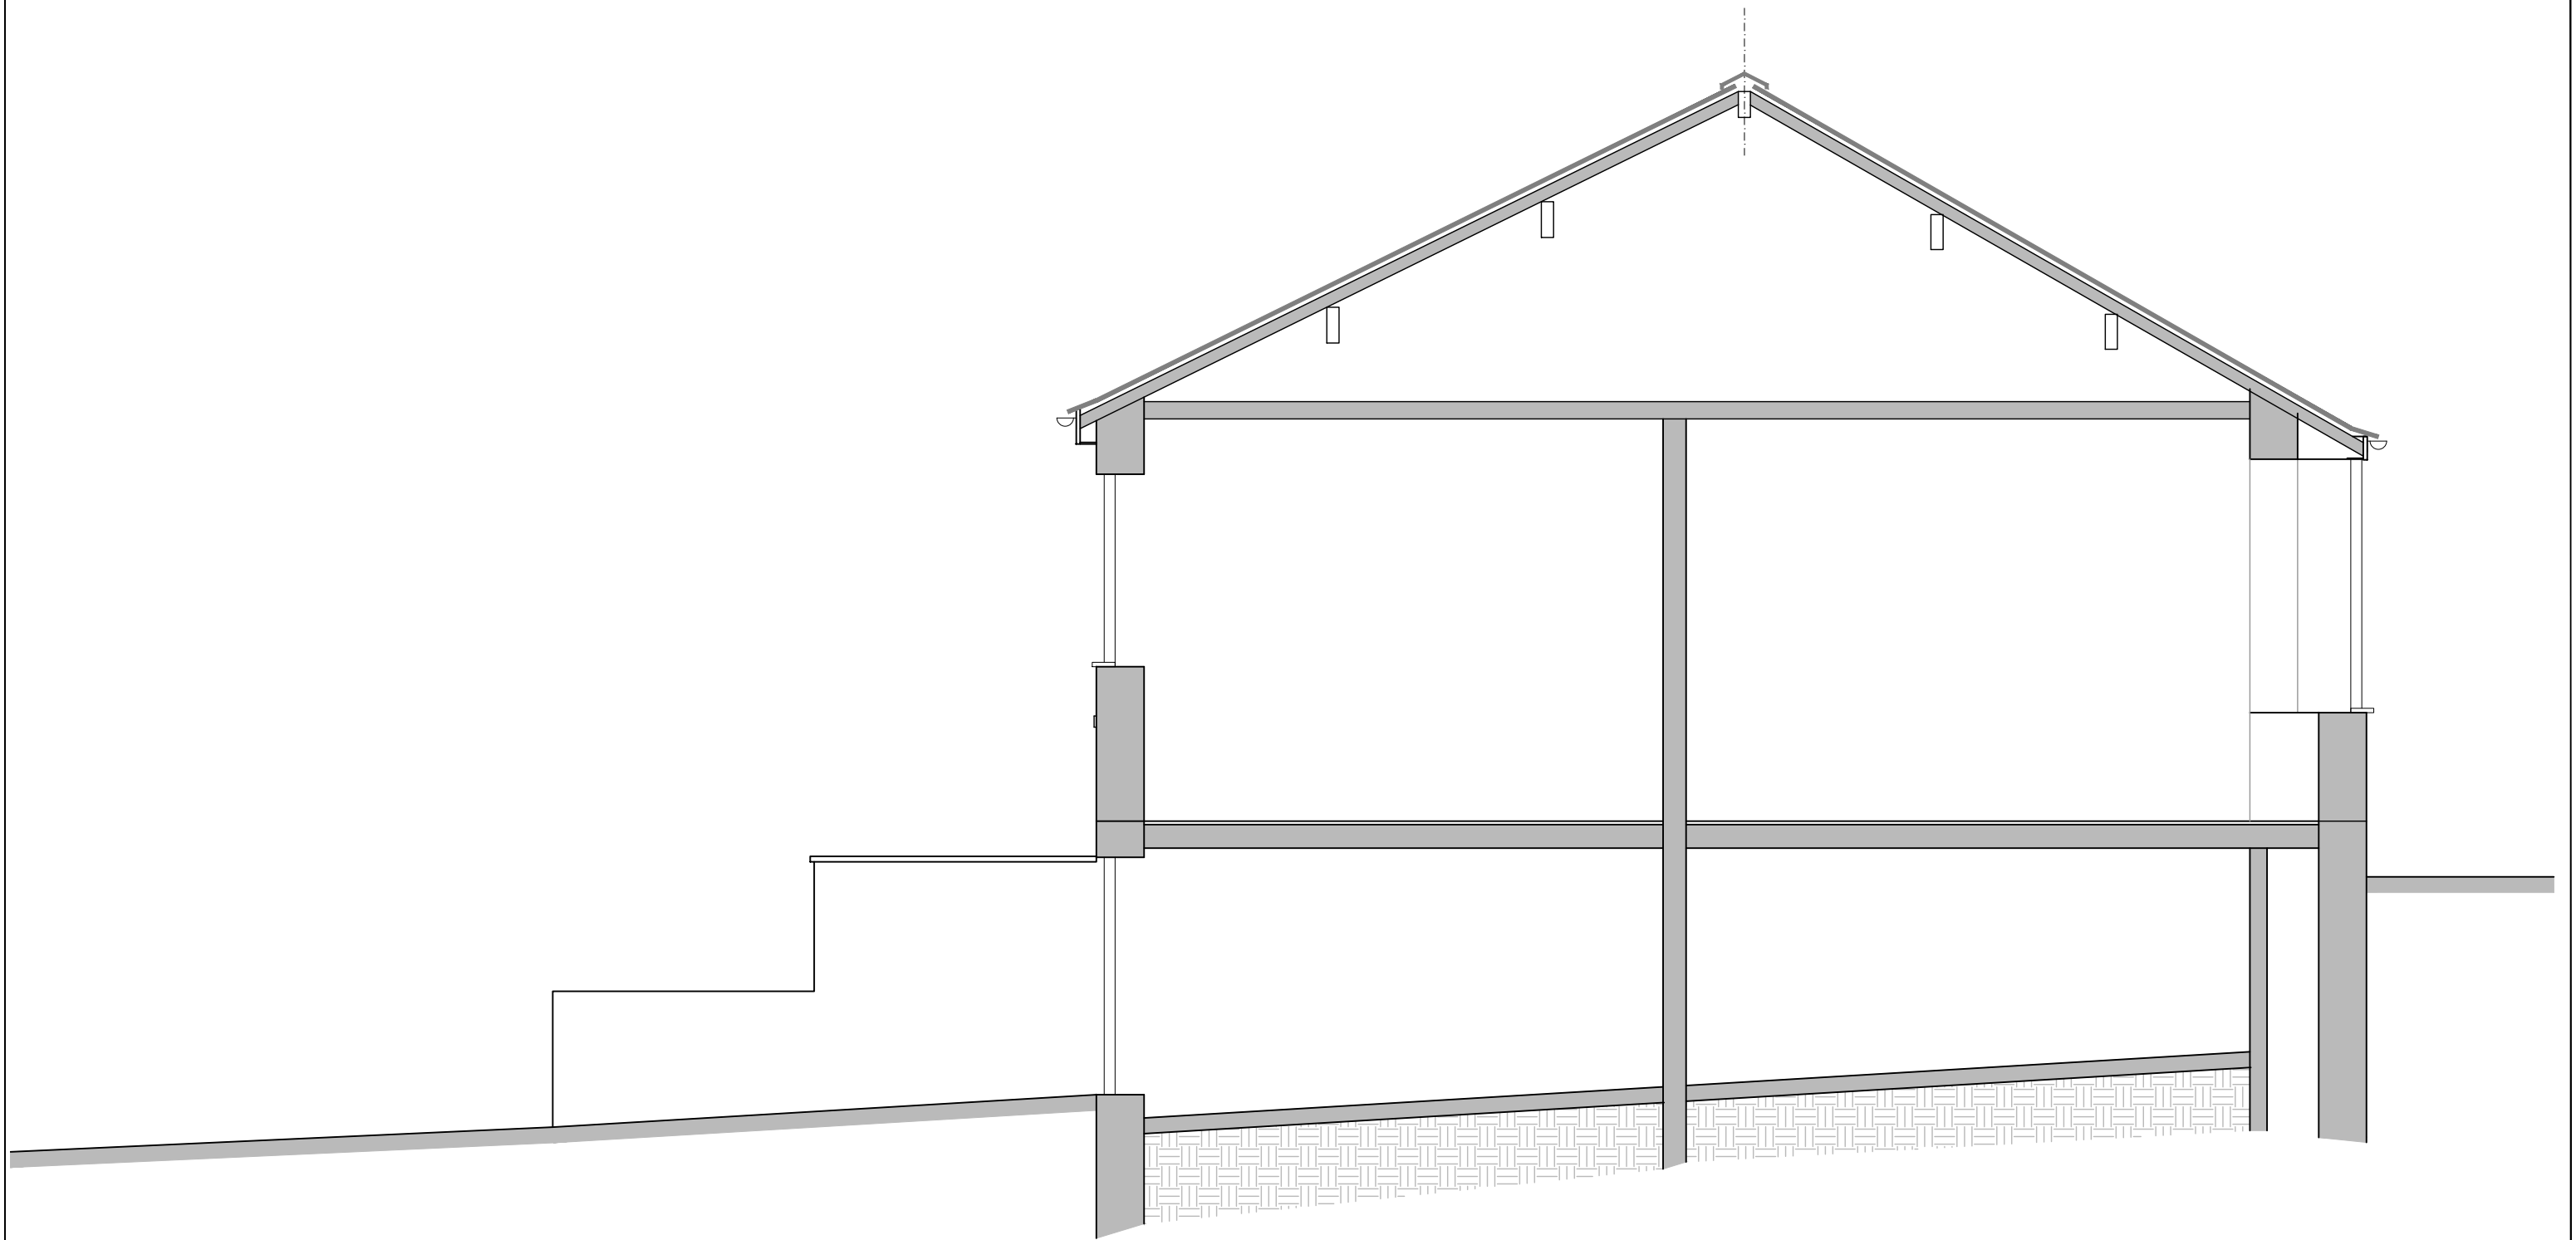

Existing Section B-B

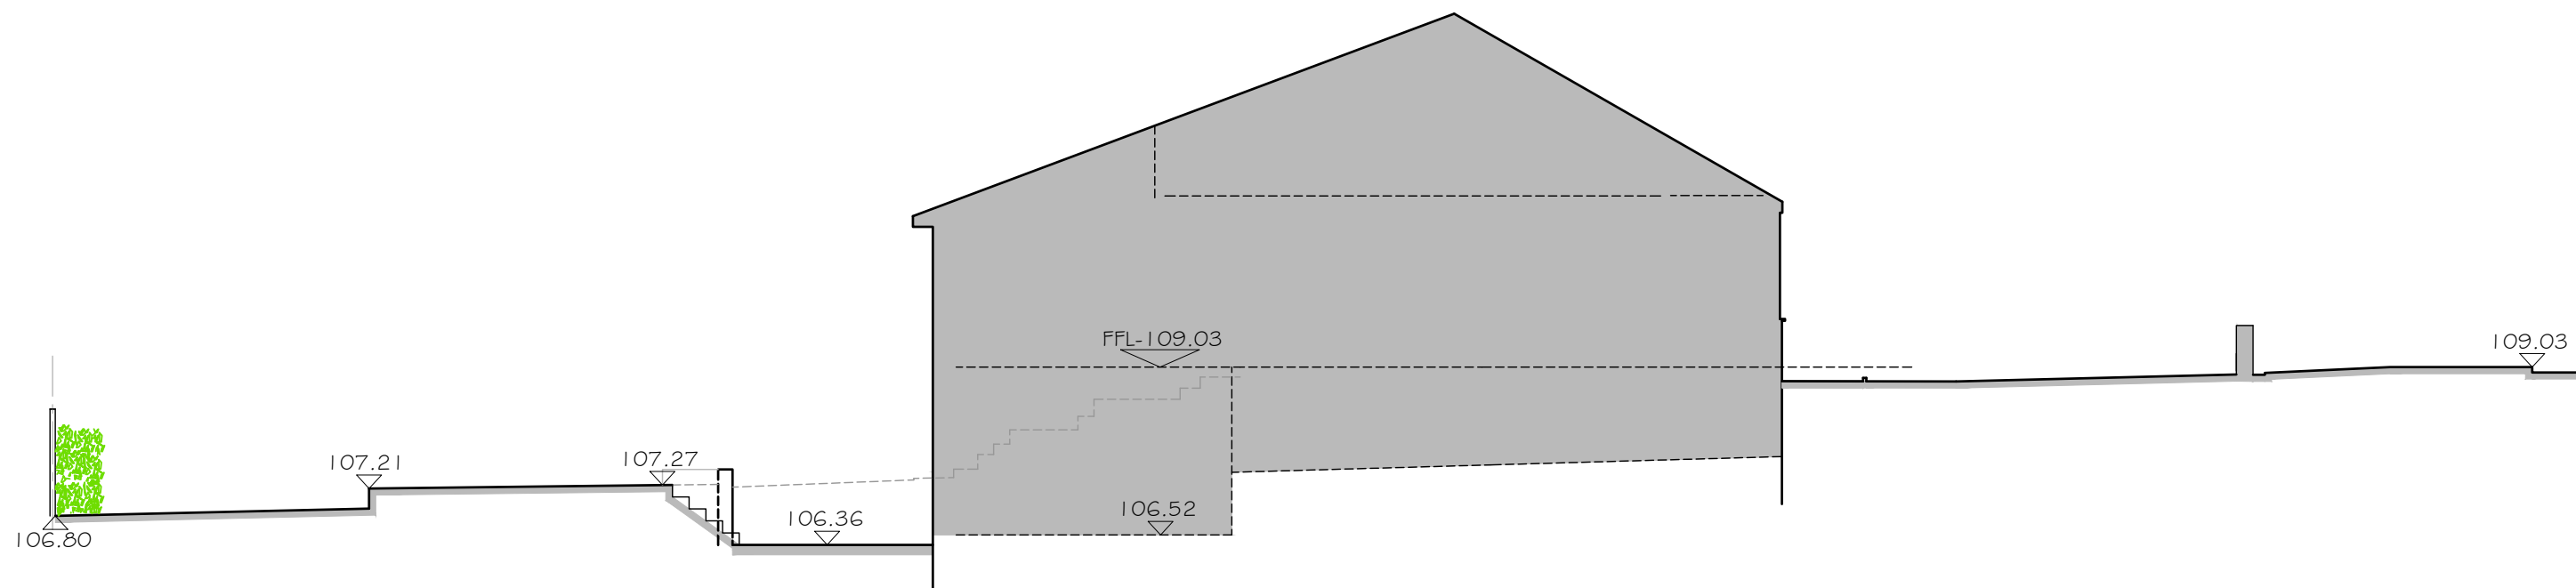

Proposed Cross Section C-C

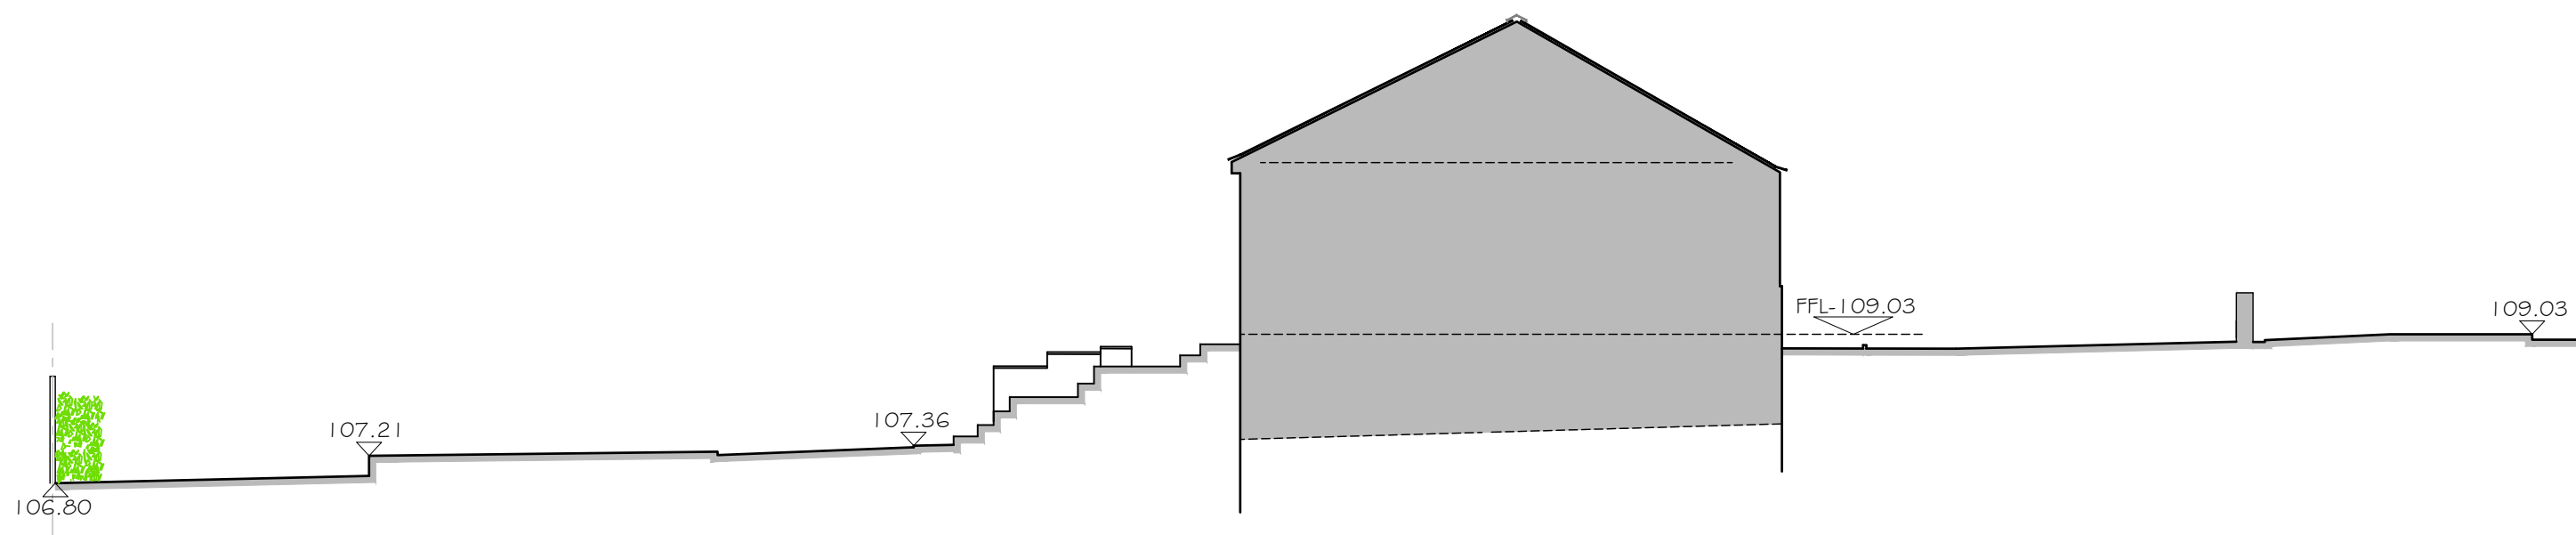

Existing Cross Section C-C