





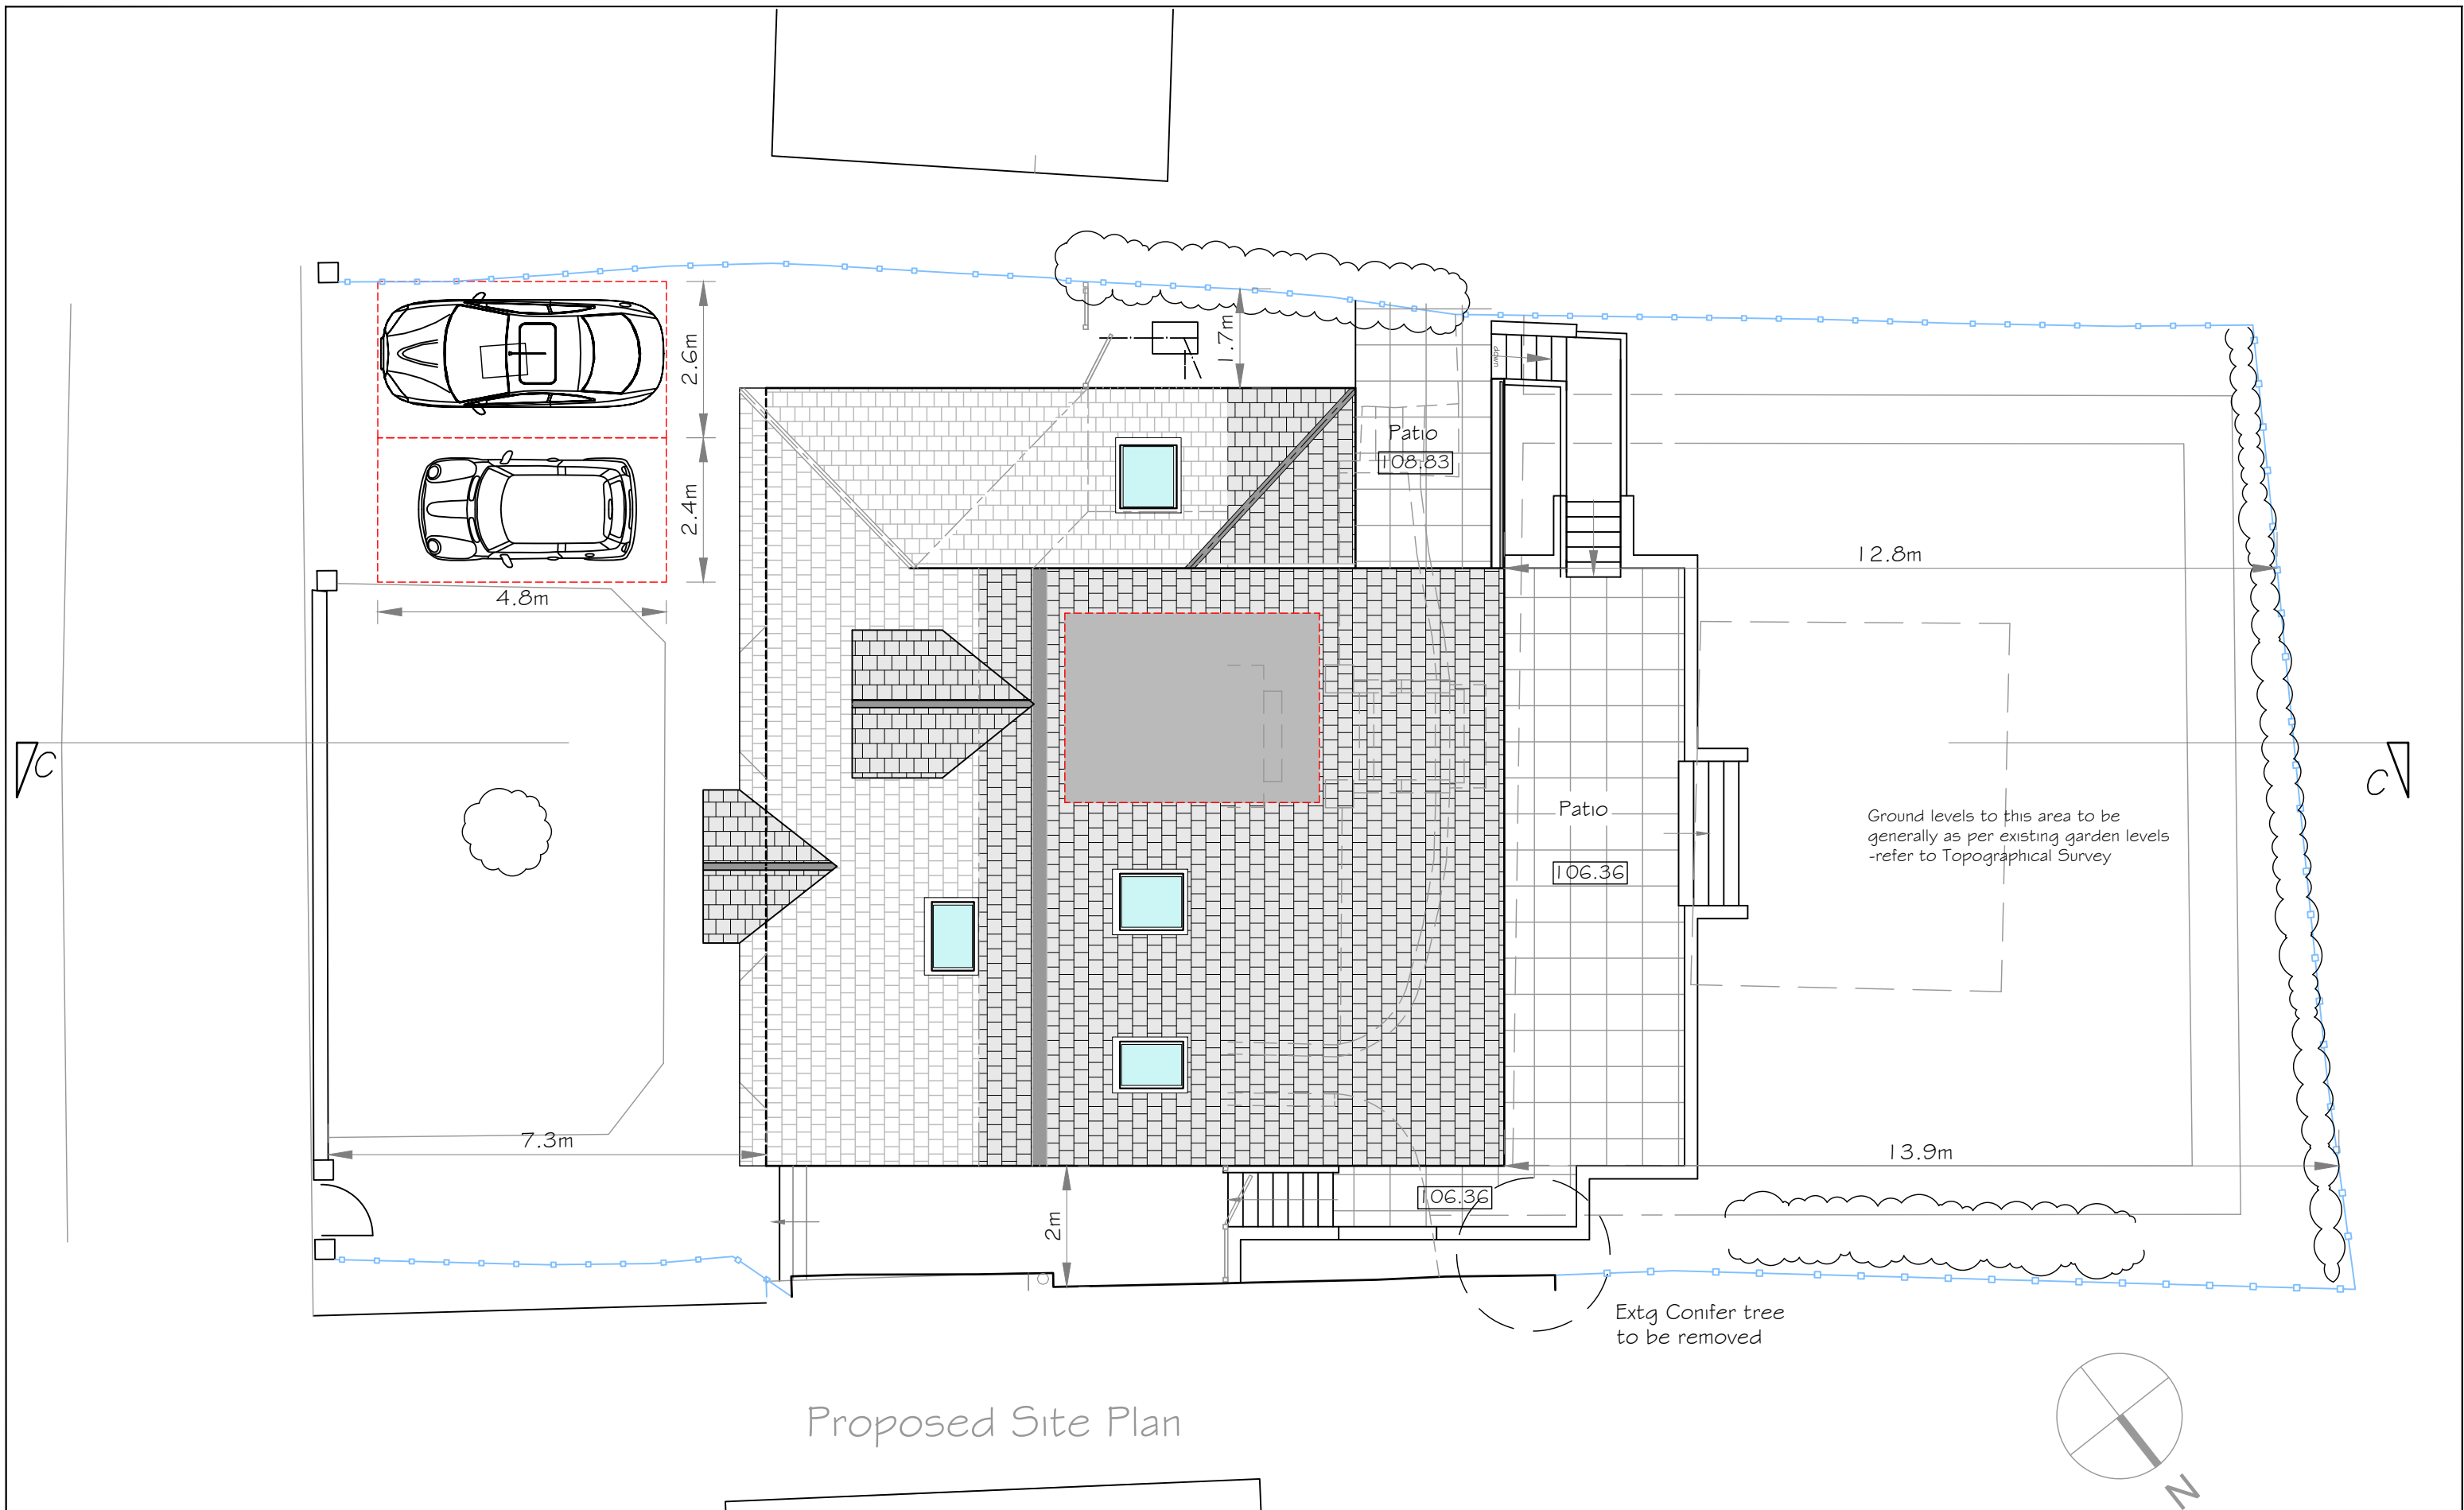


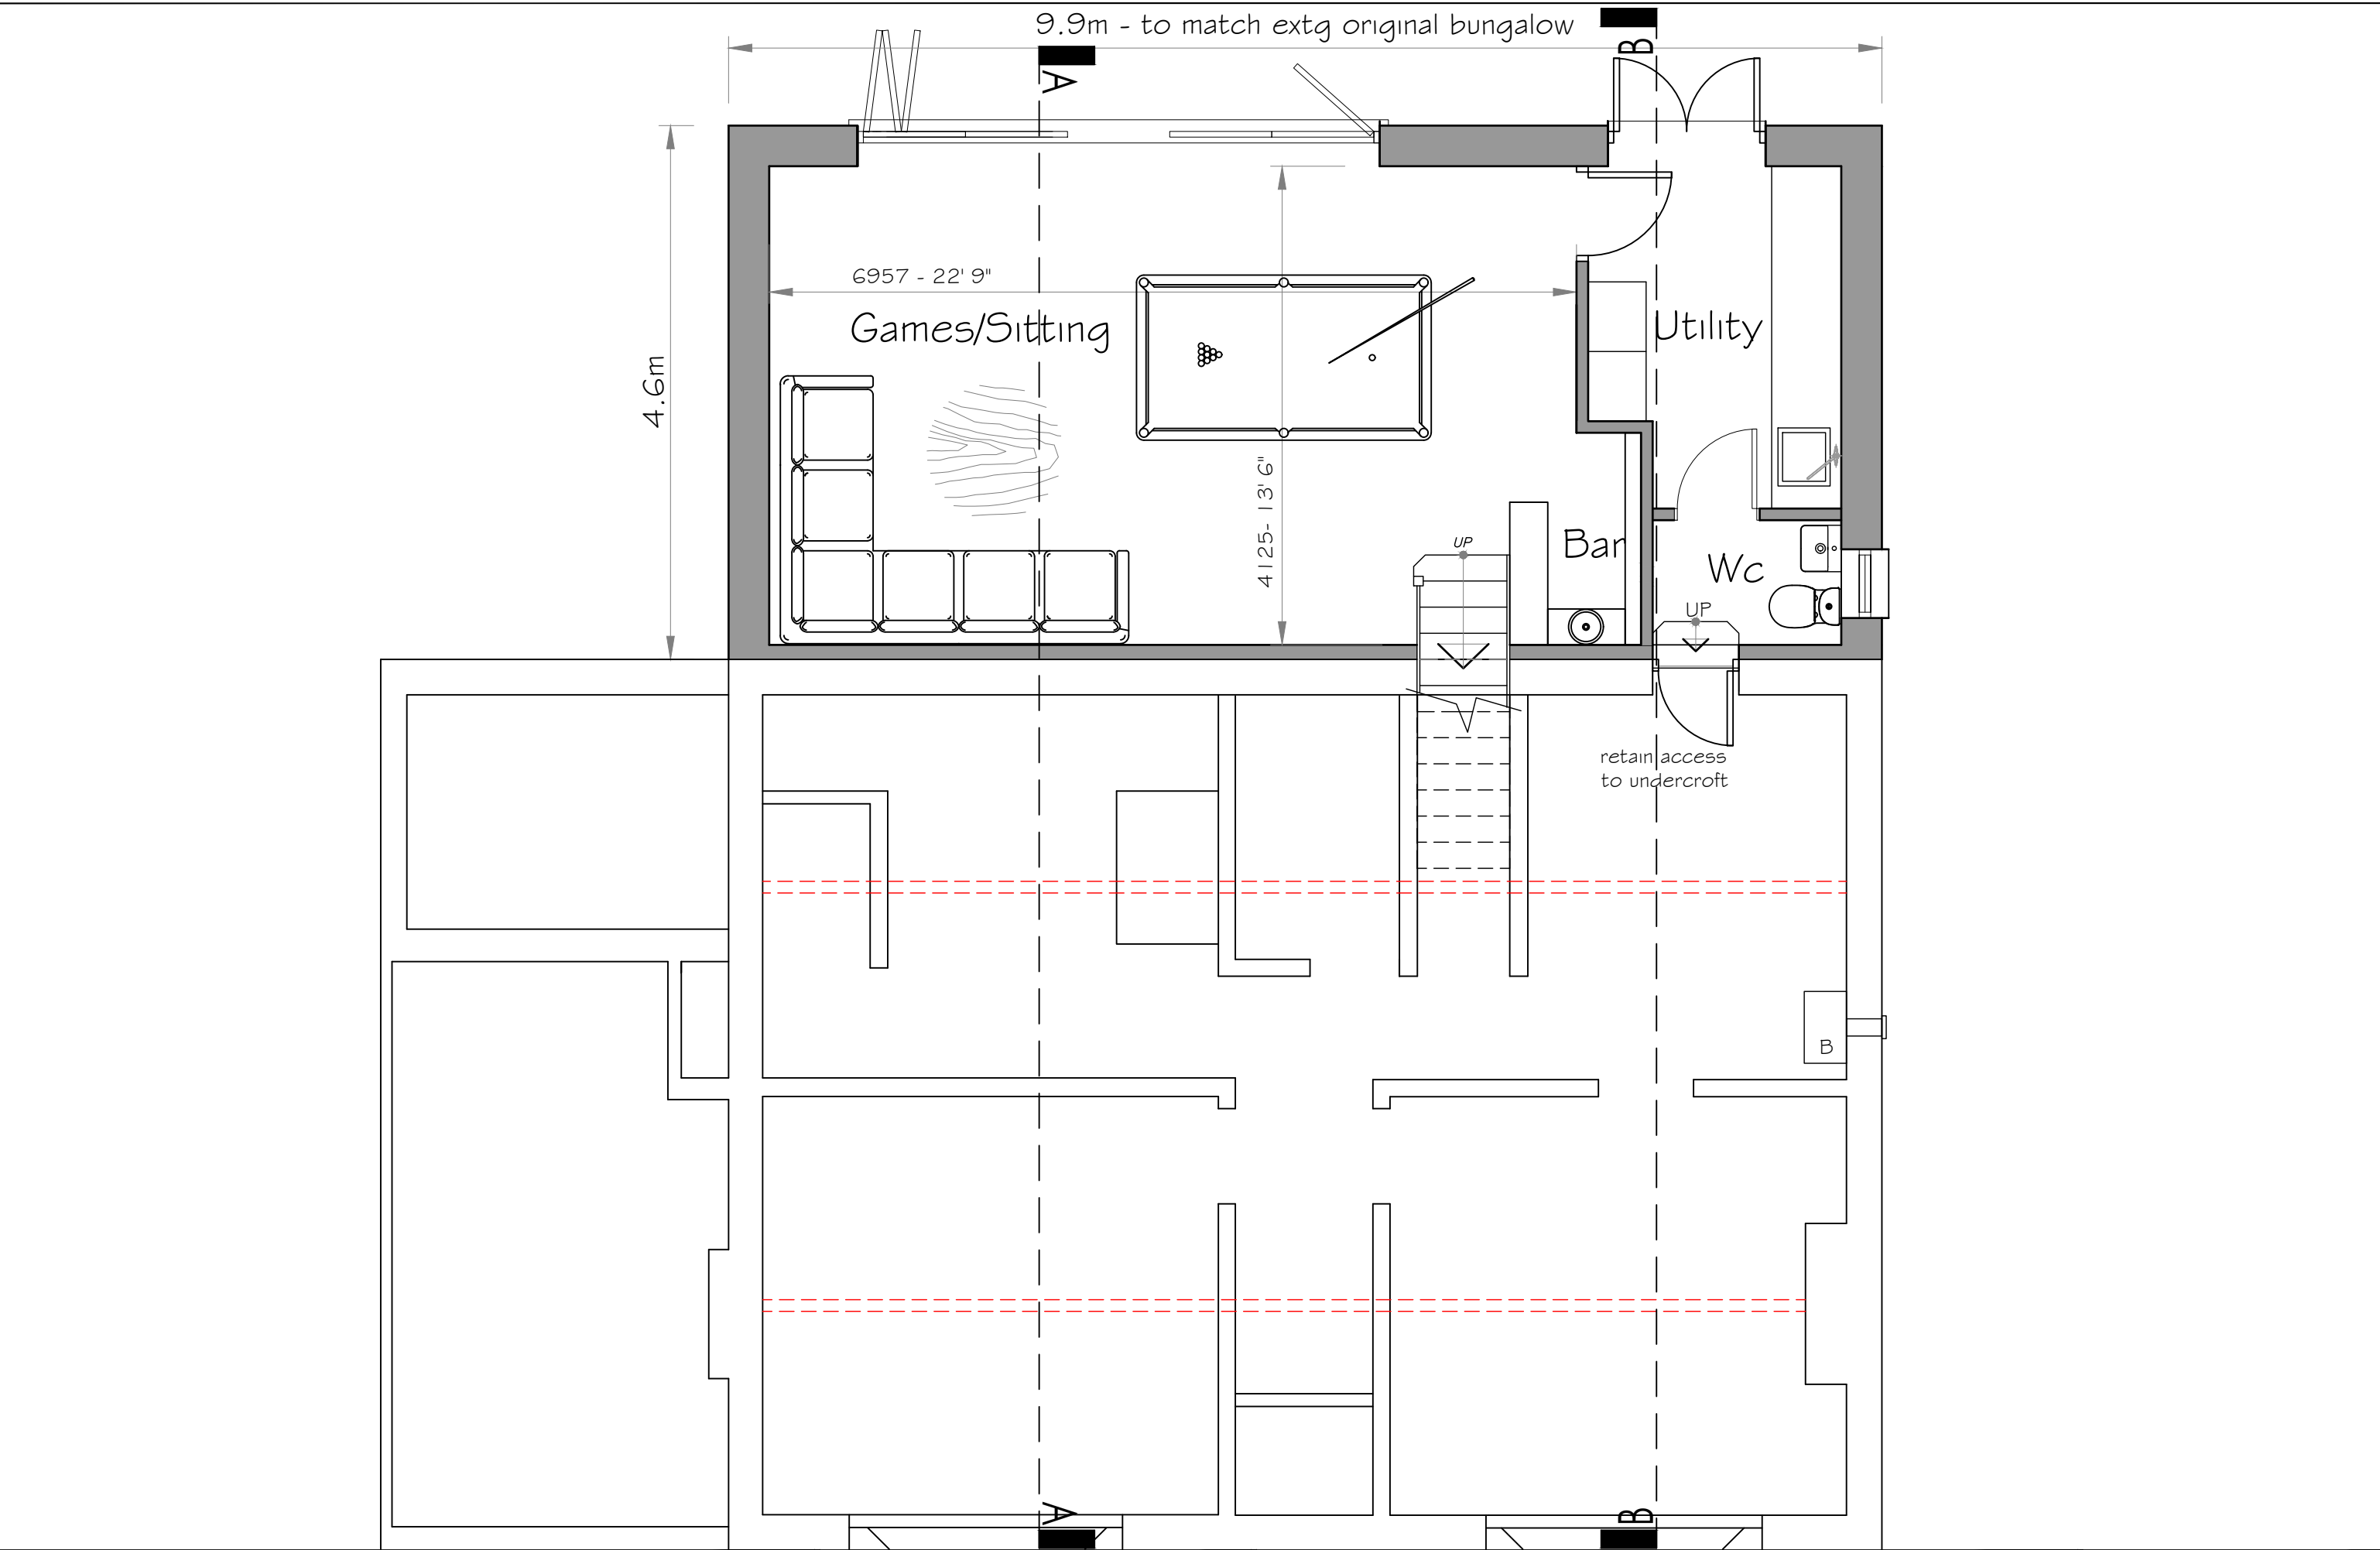

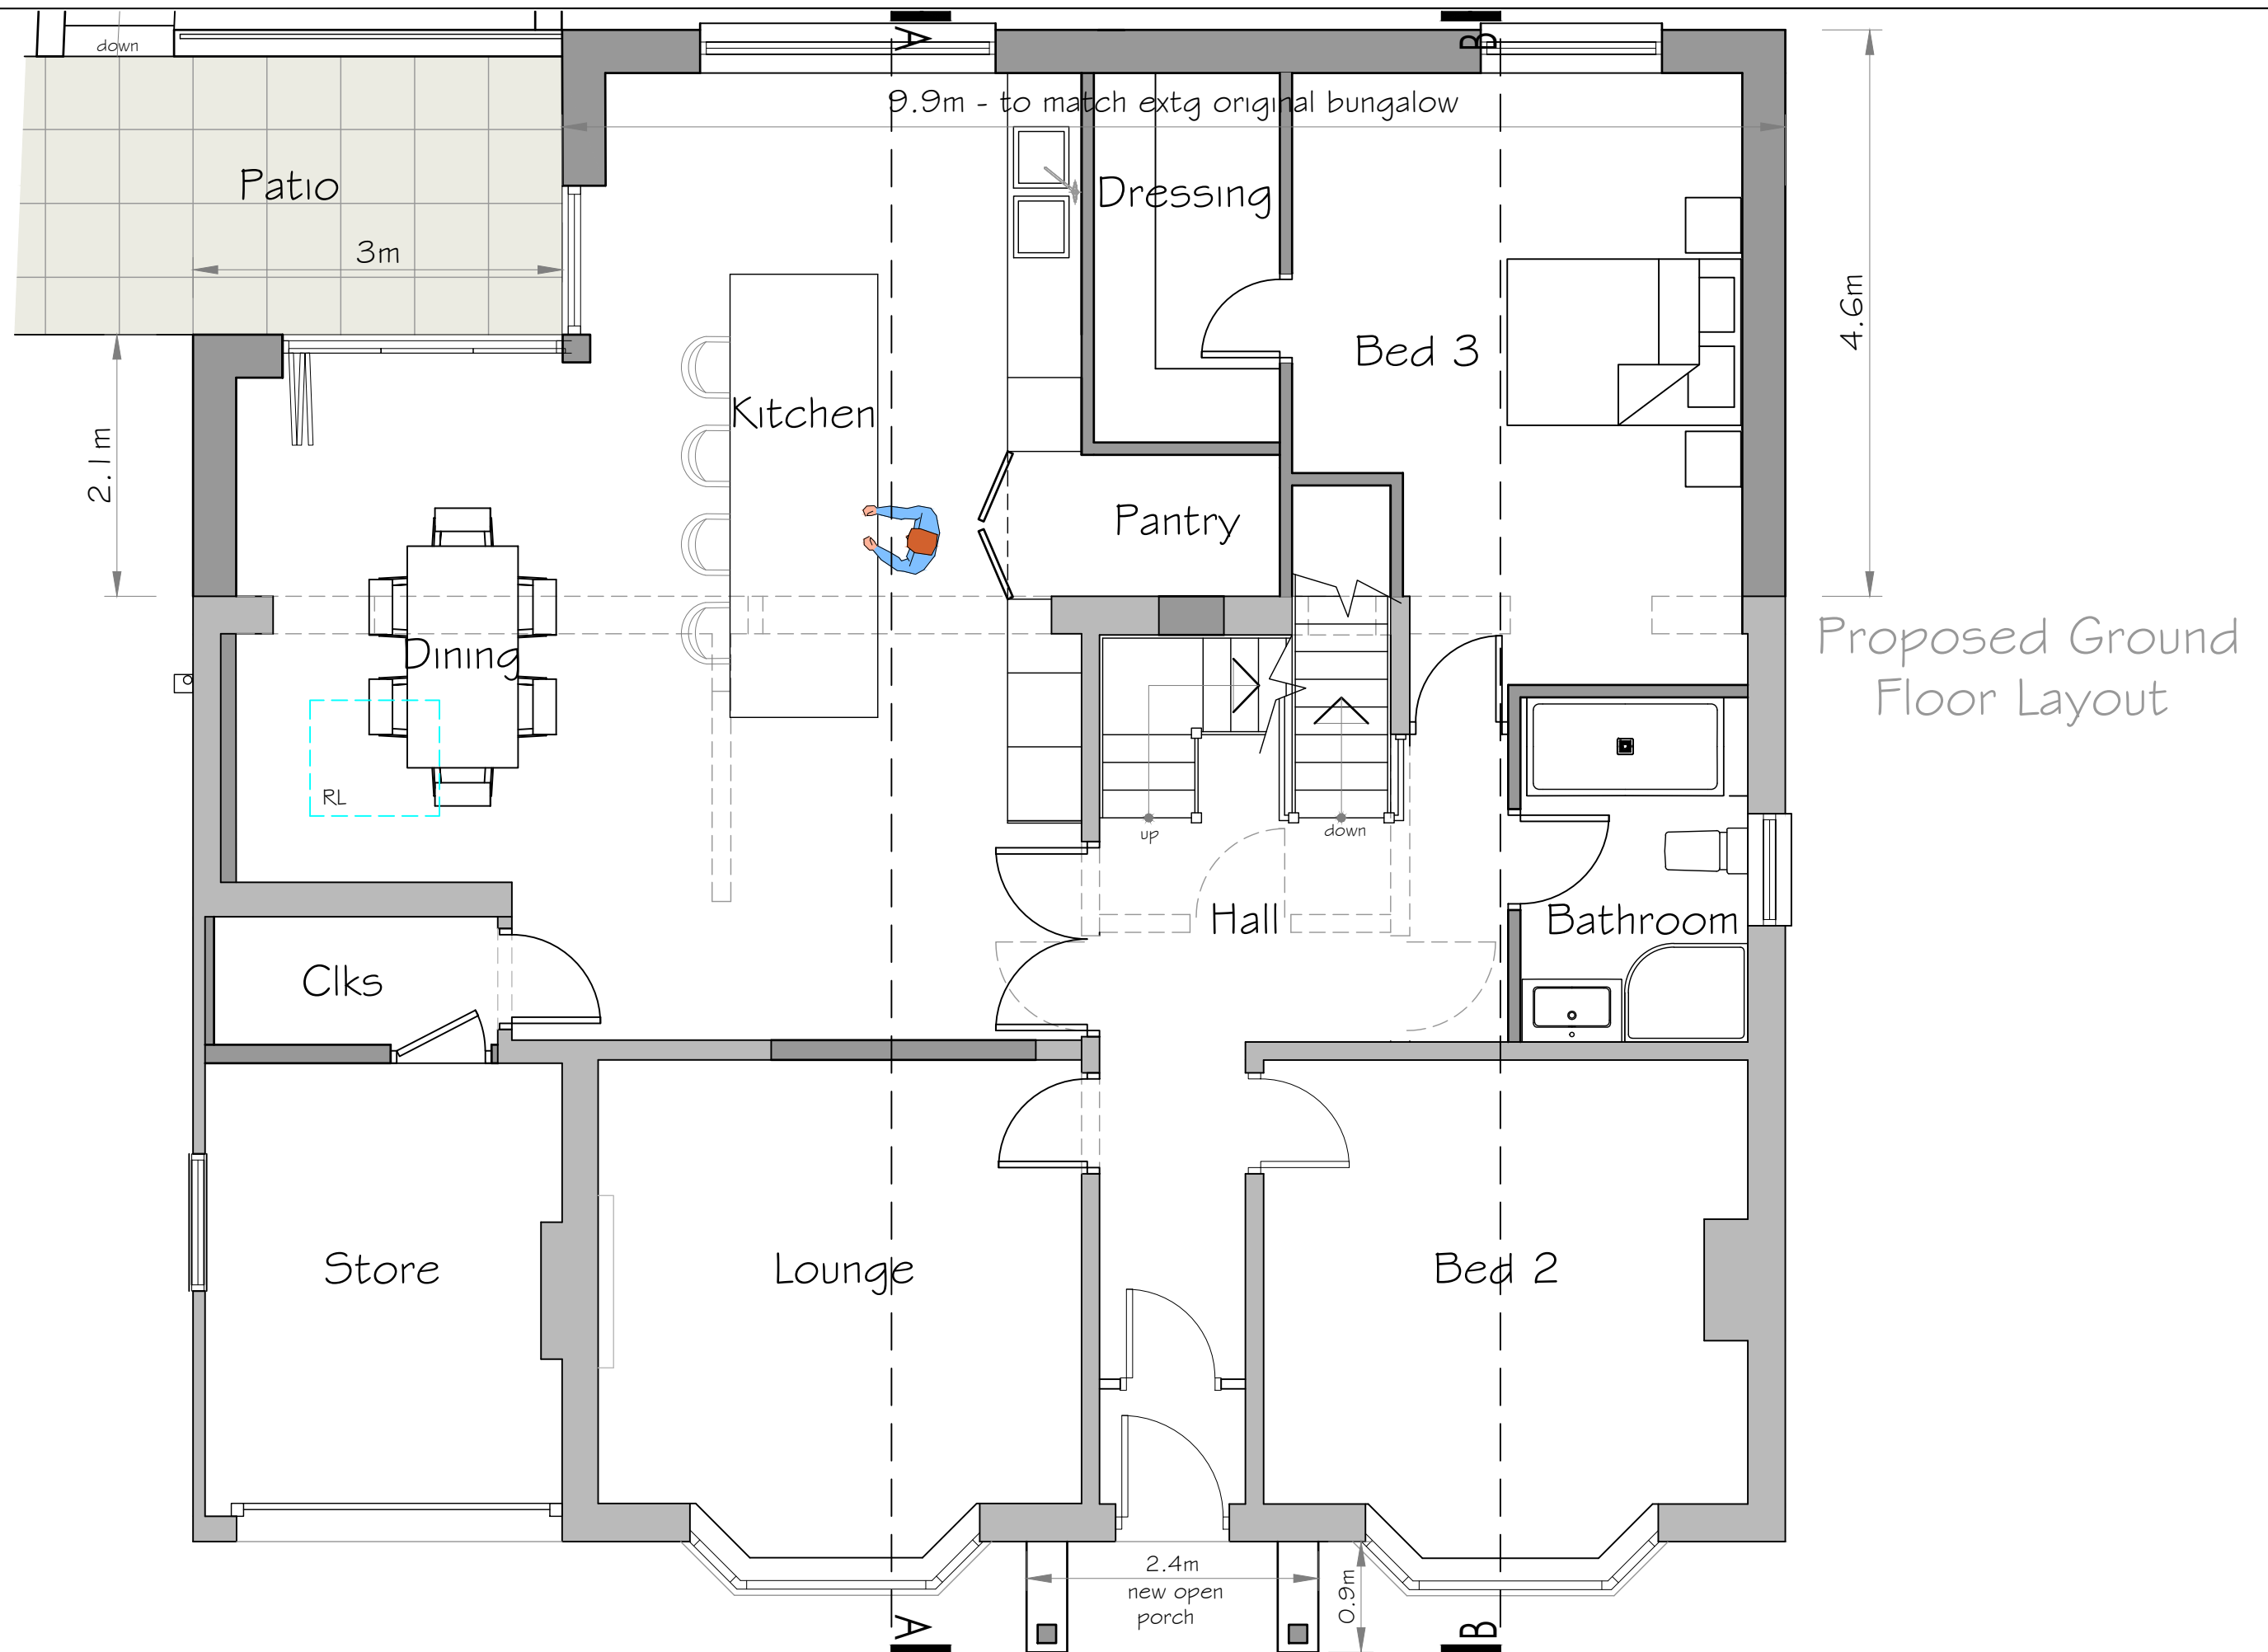


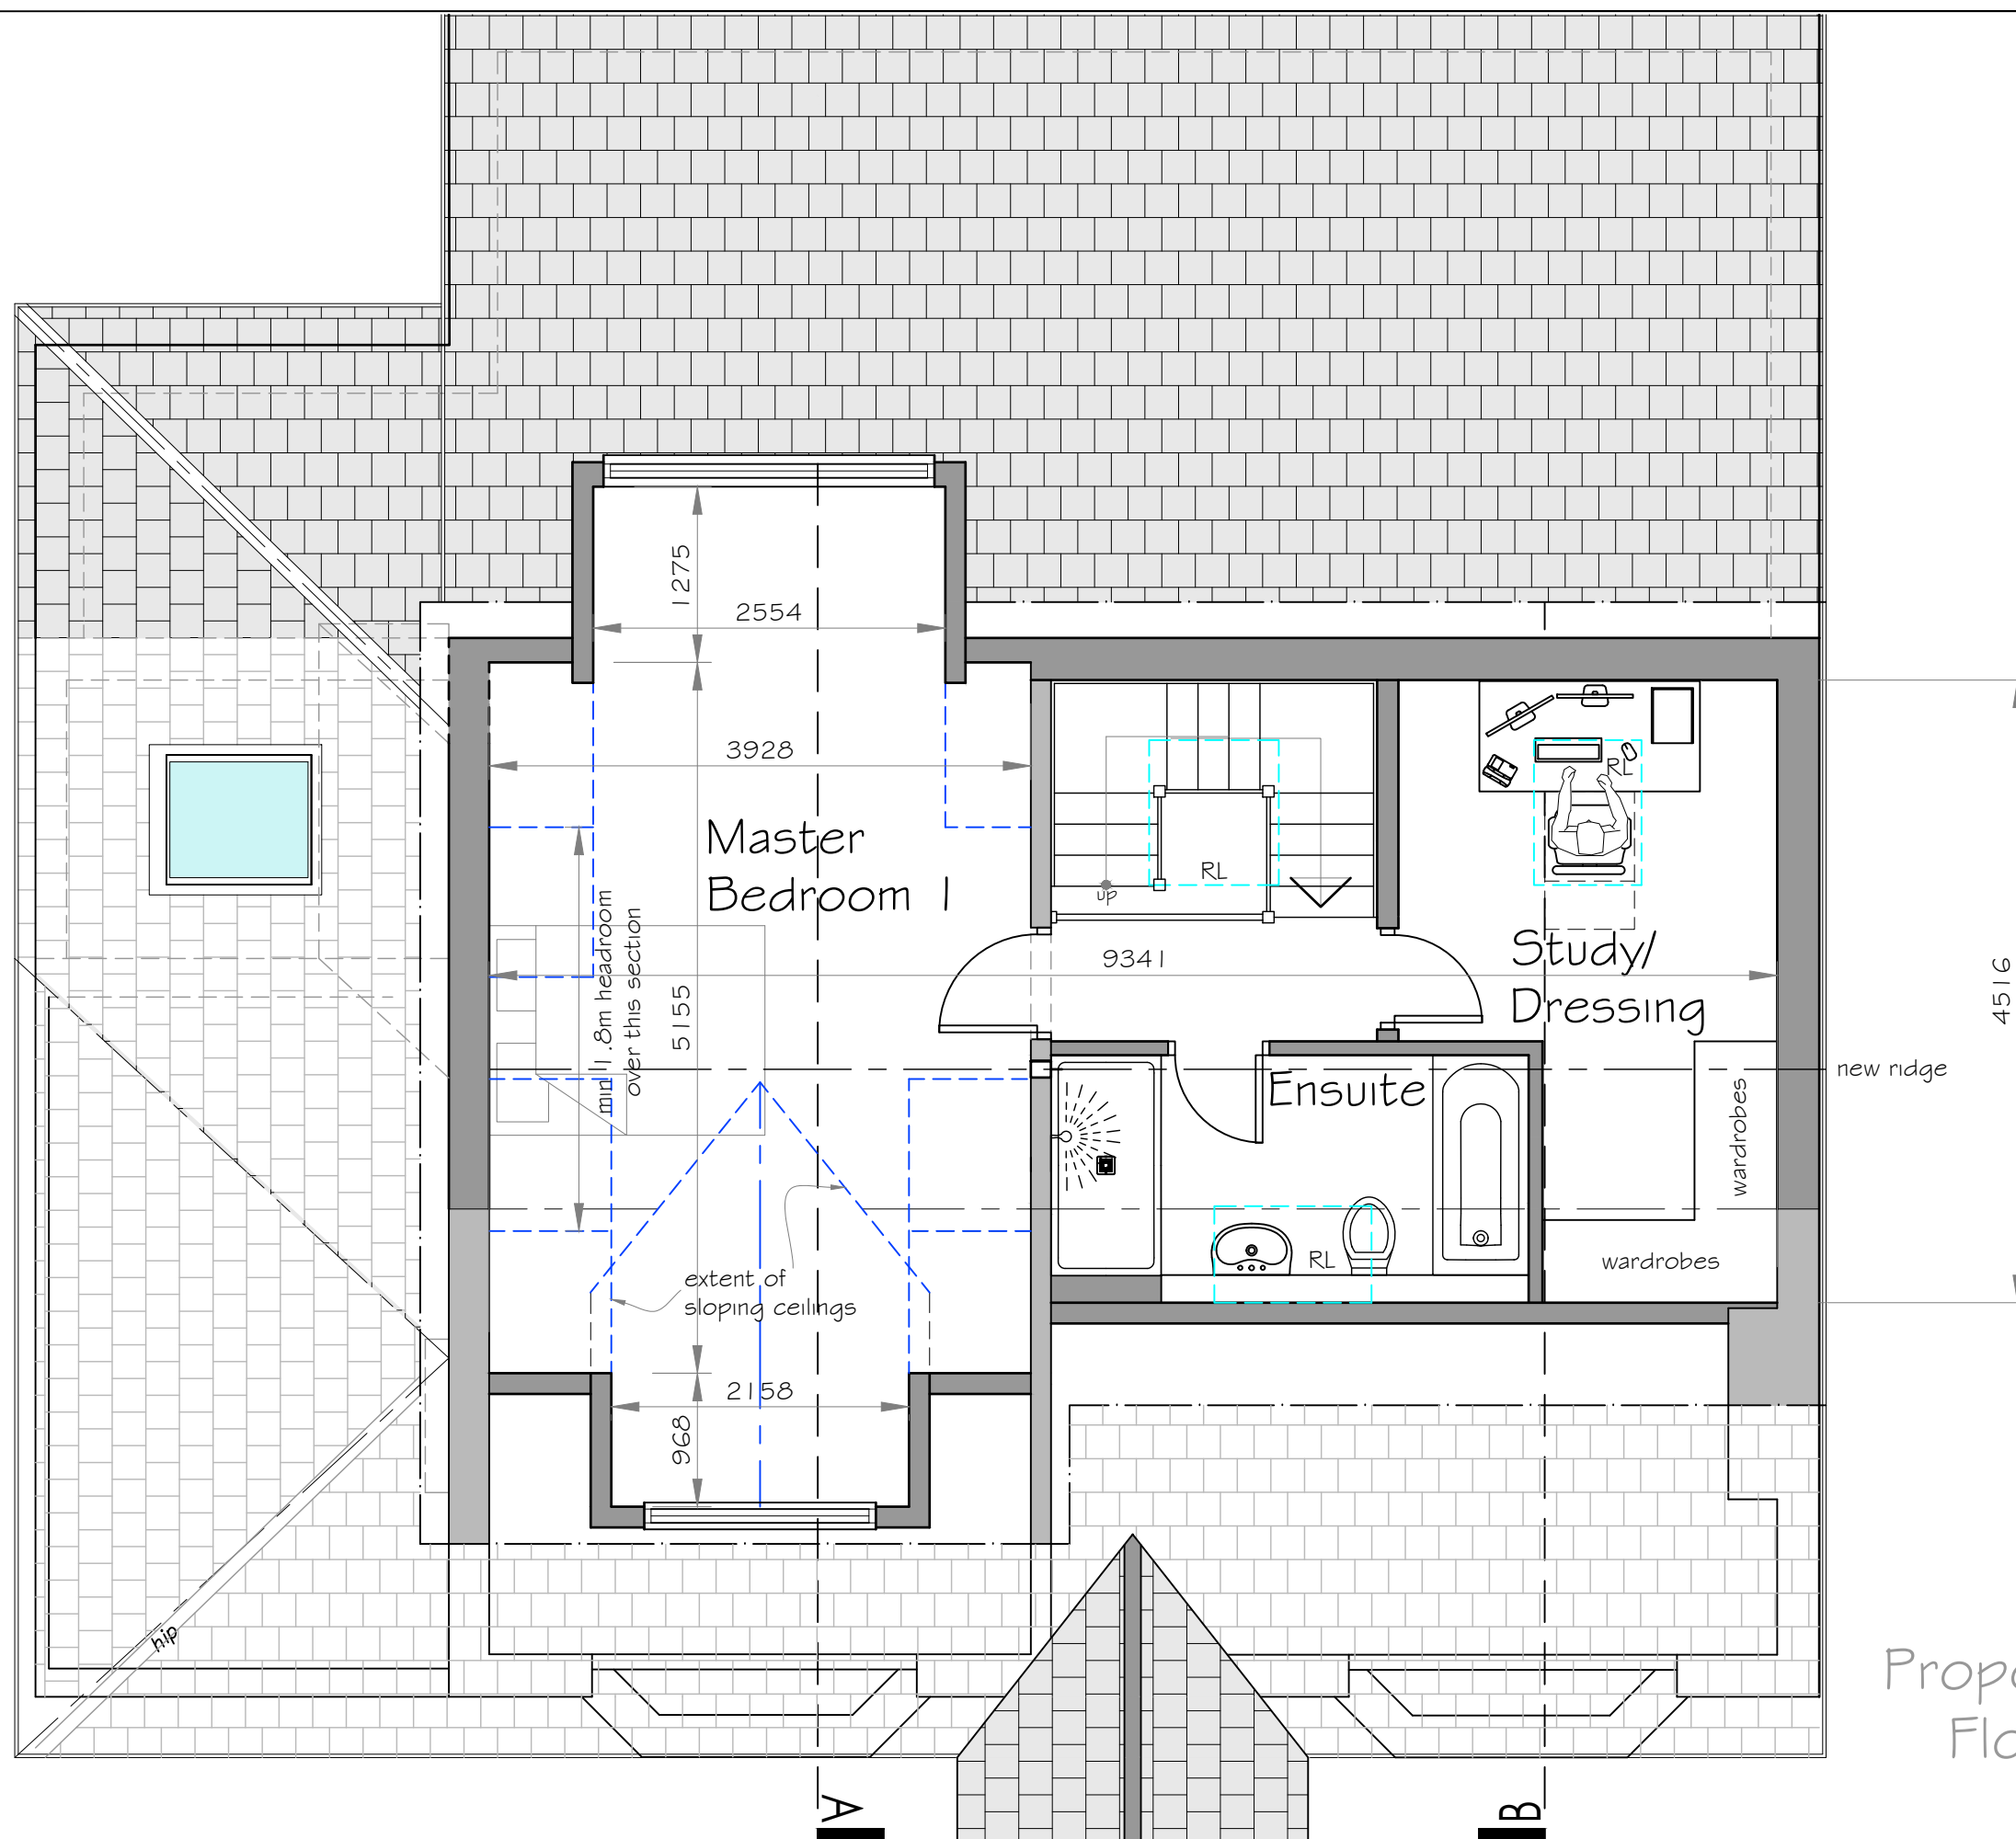

Proposed First Floor Layout

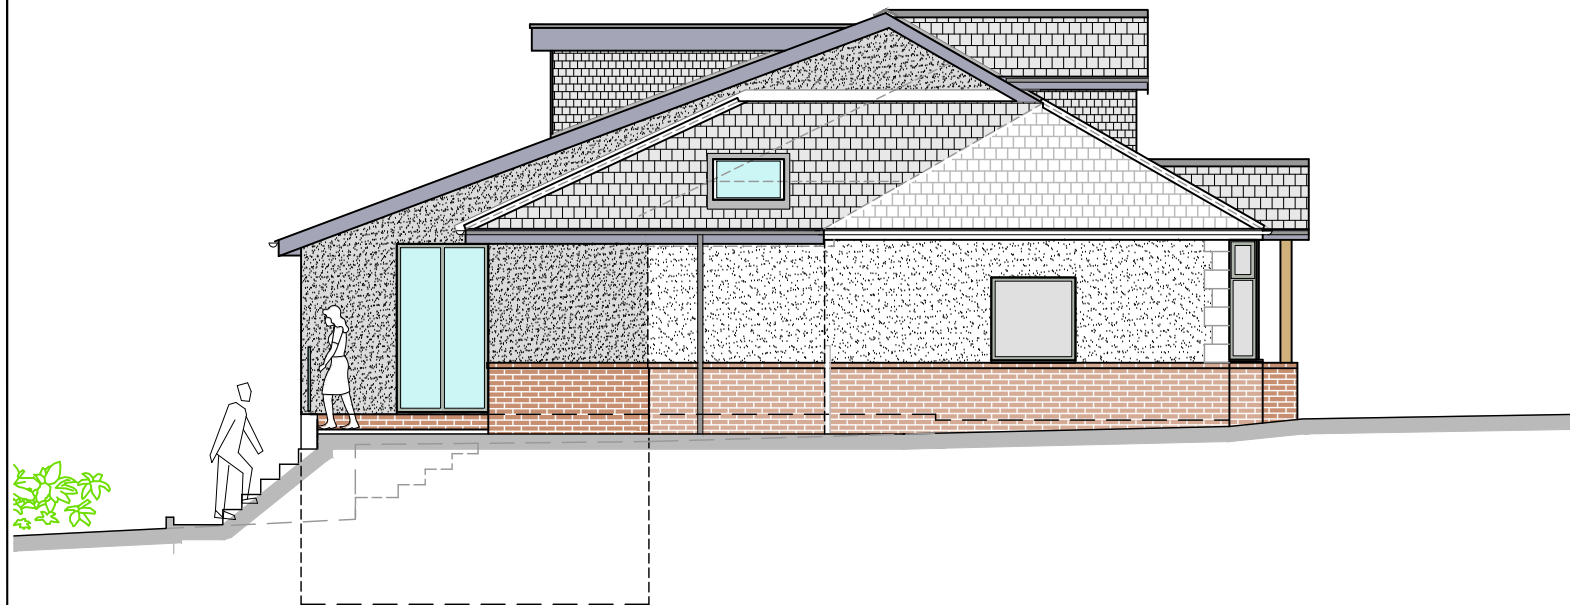


Proposed Side Elevation- SW

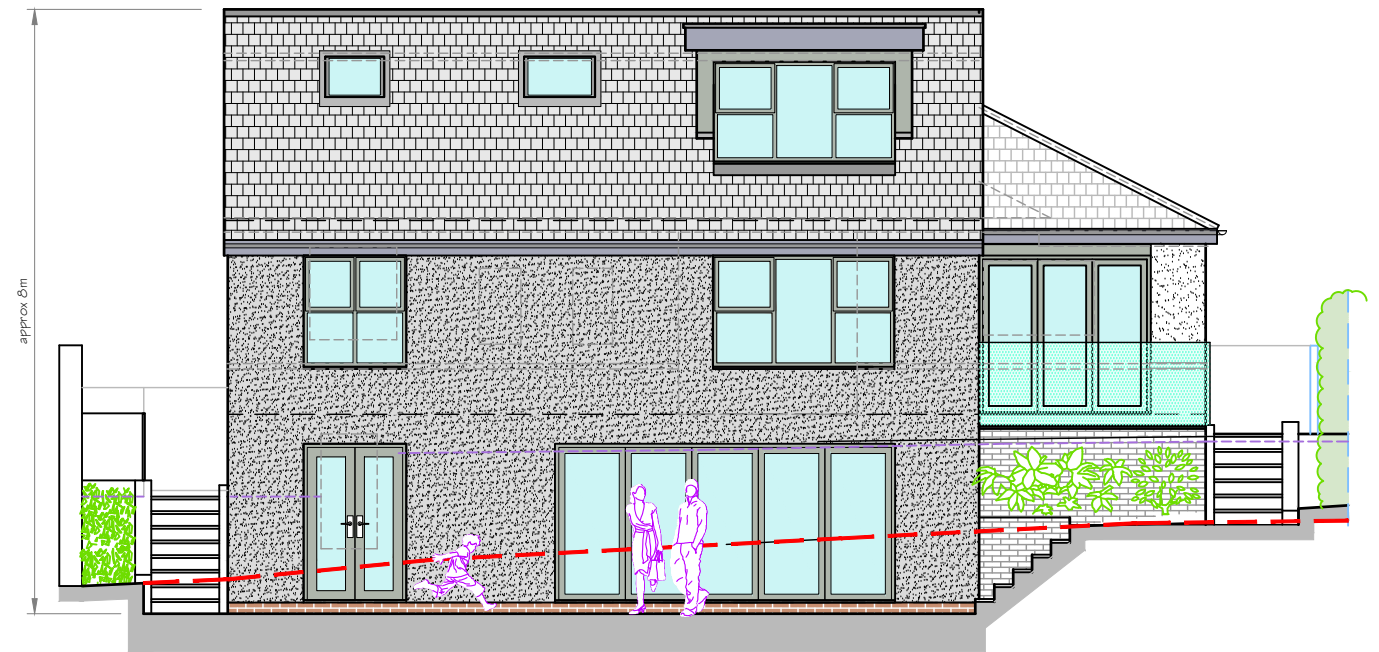

Proposed Rear Elevation- NW




Proposed Front Elevation- SE

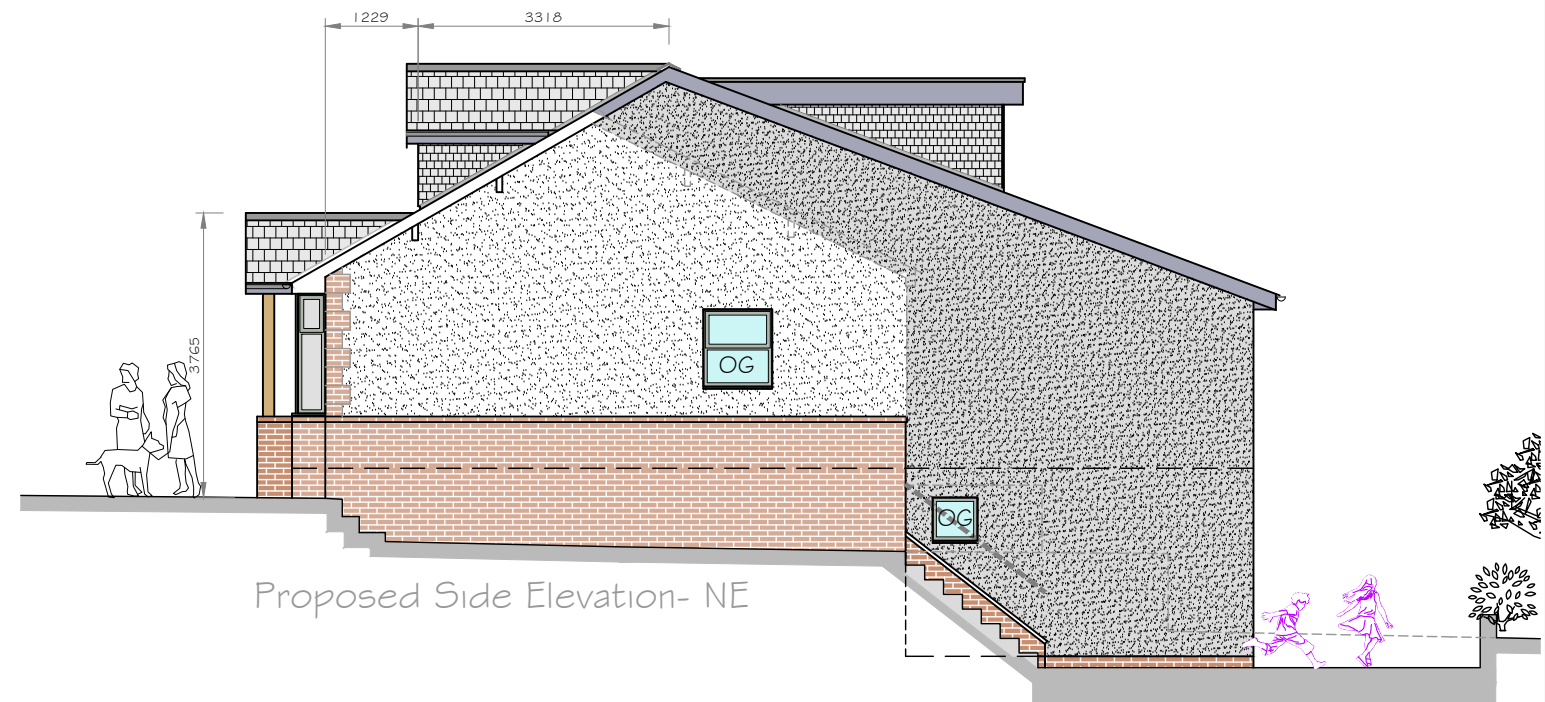


Proposed Side Elevation- NE




Proposed Front Elevation- SE

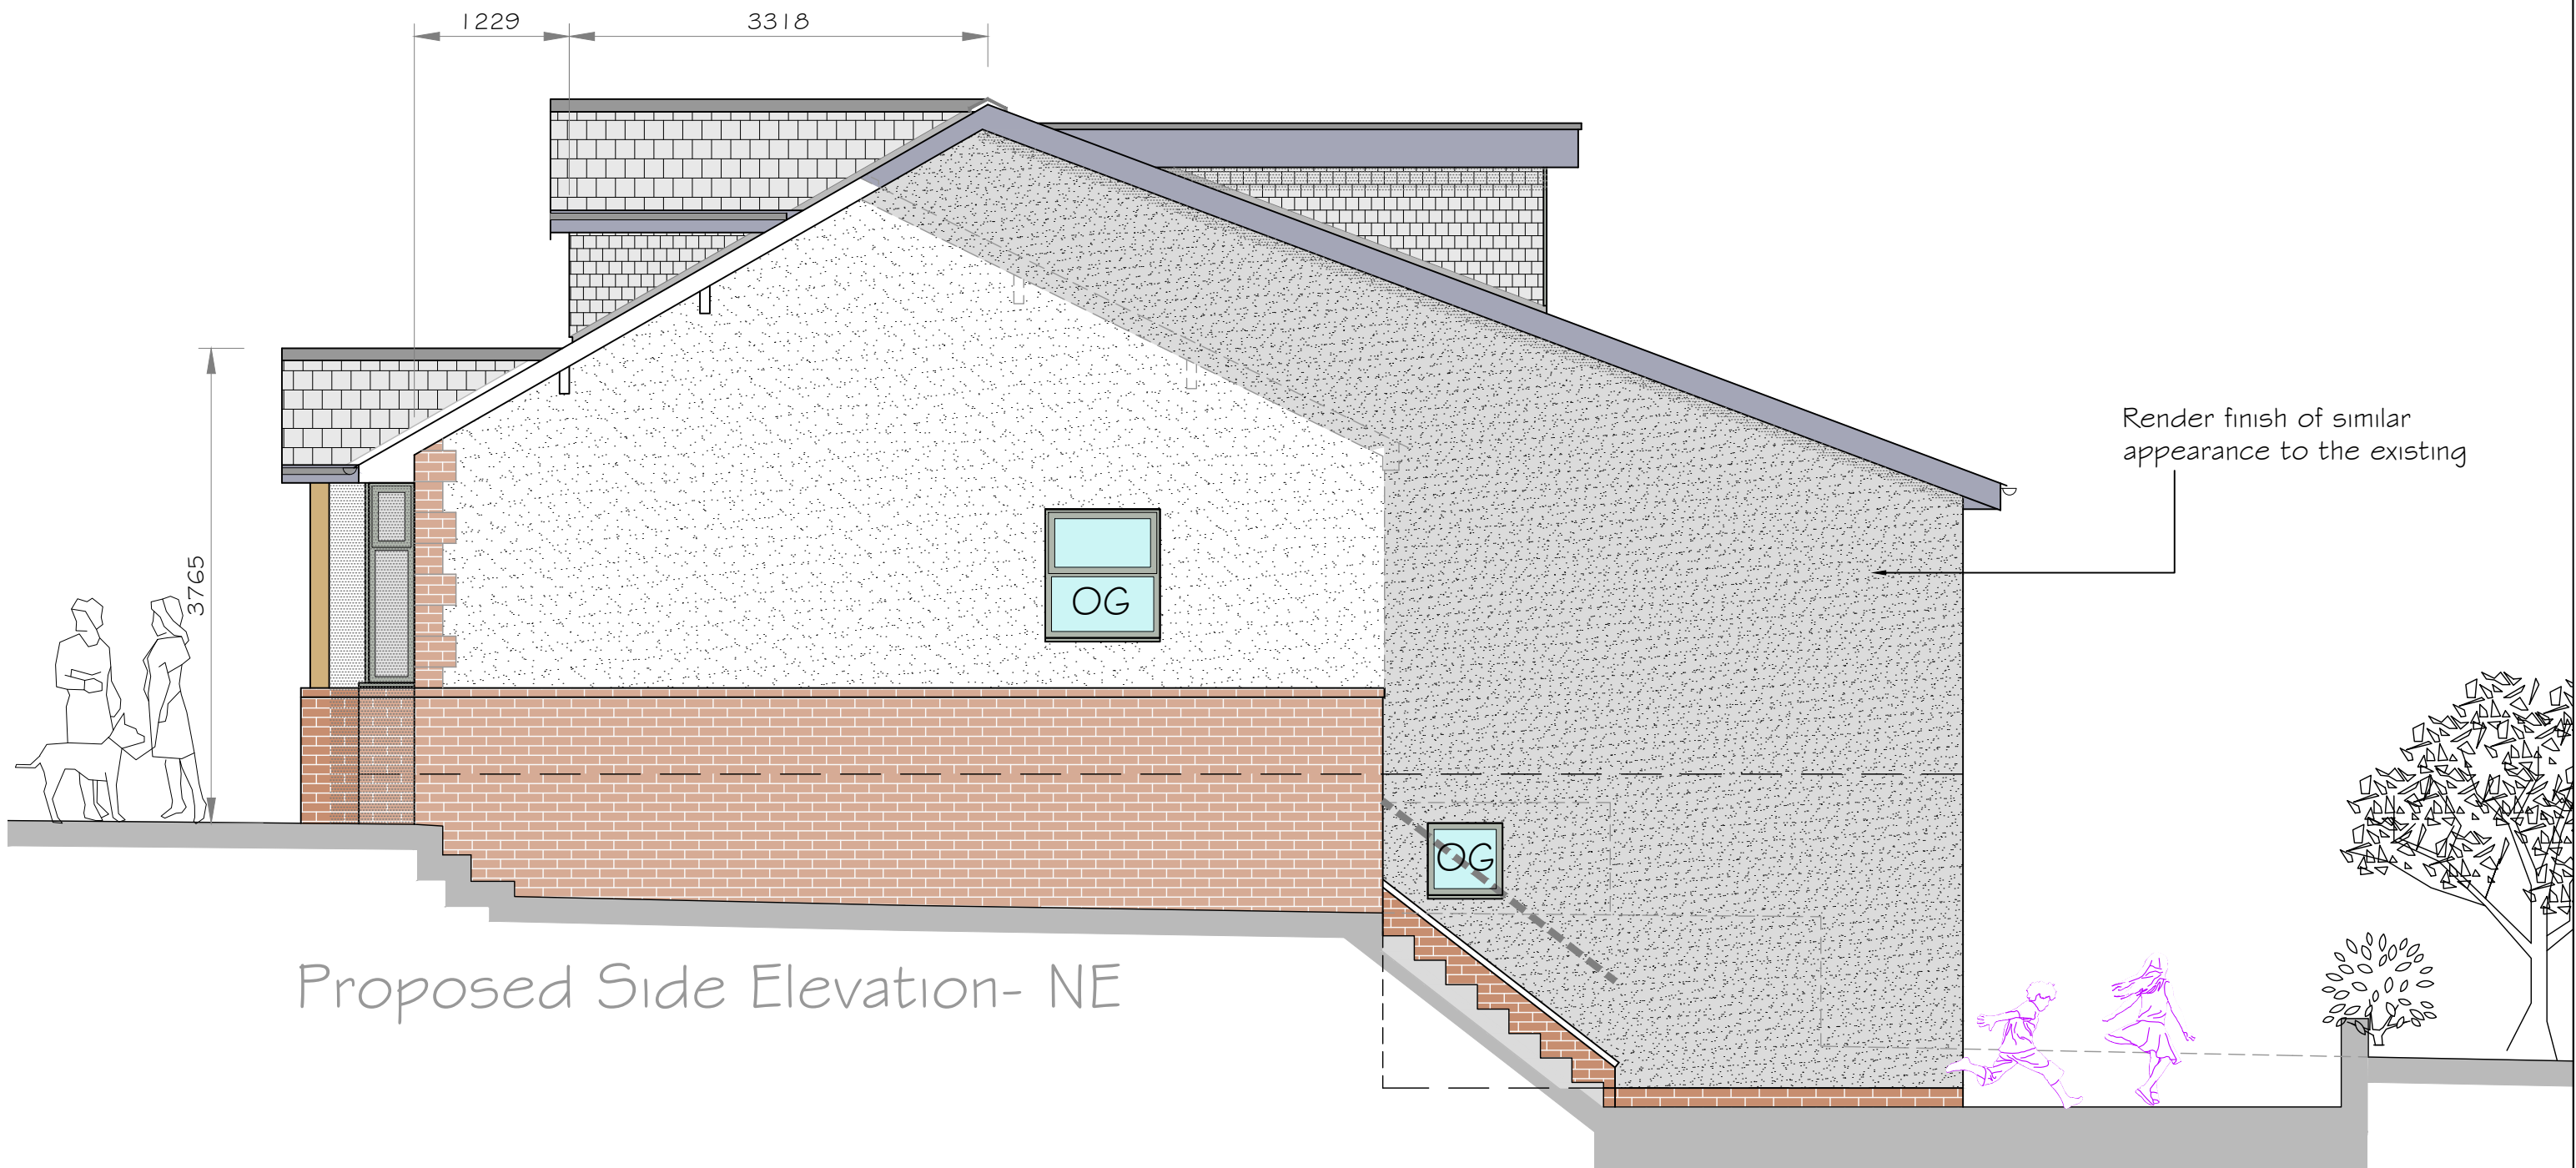

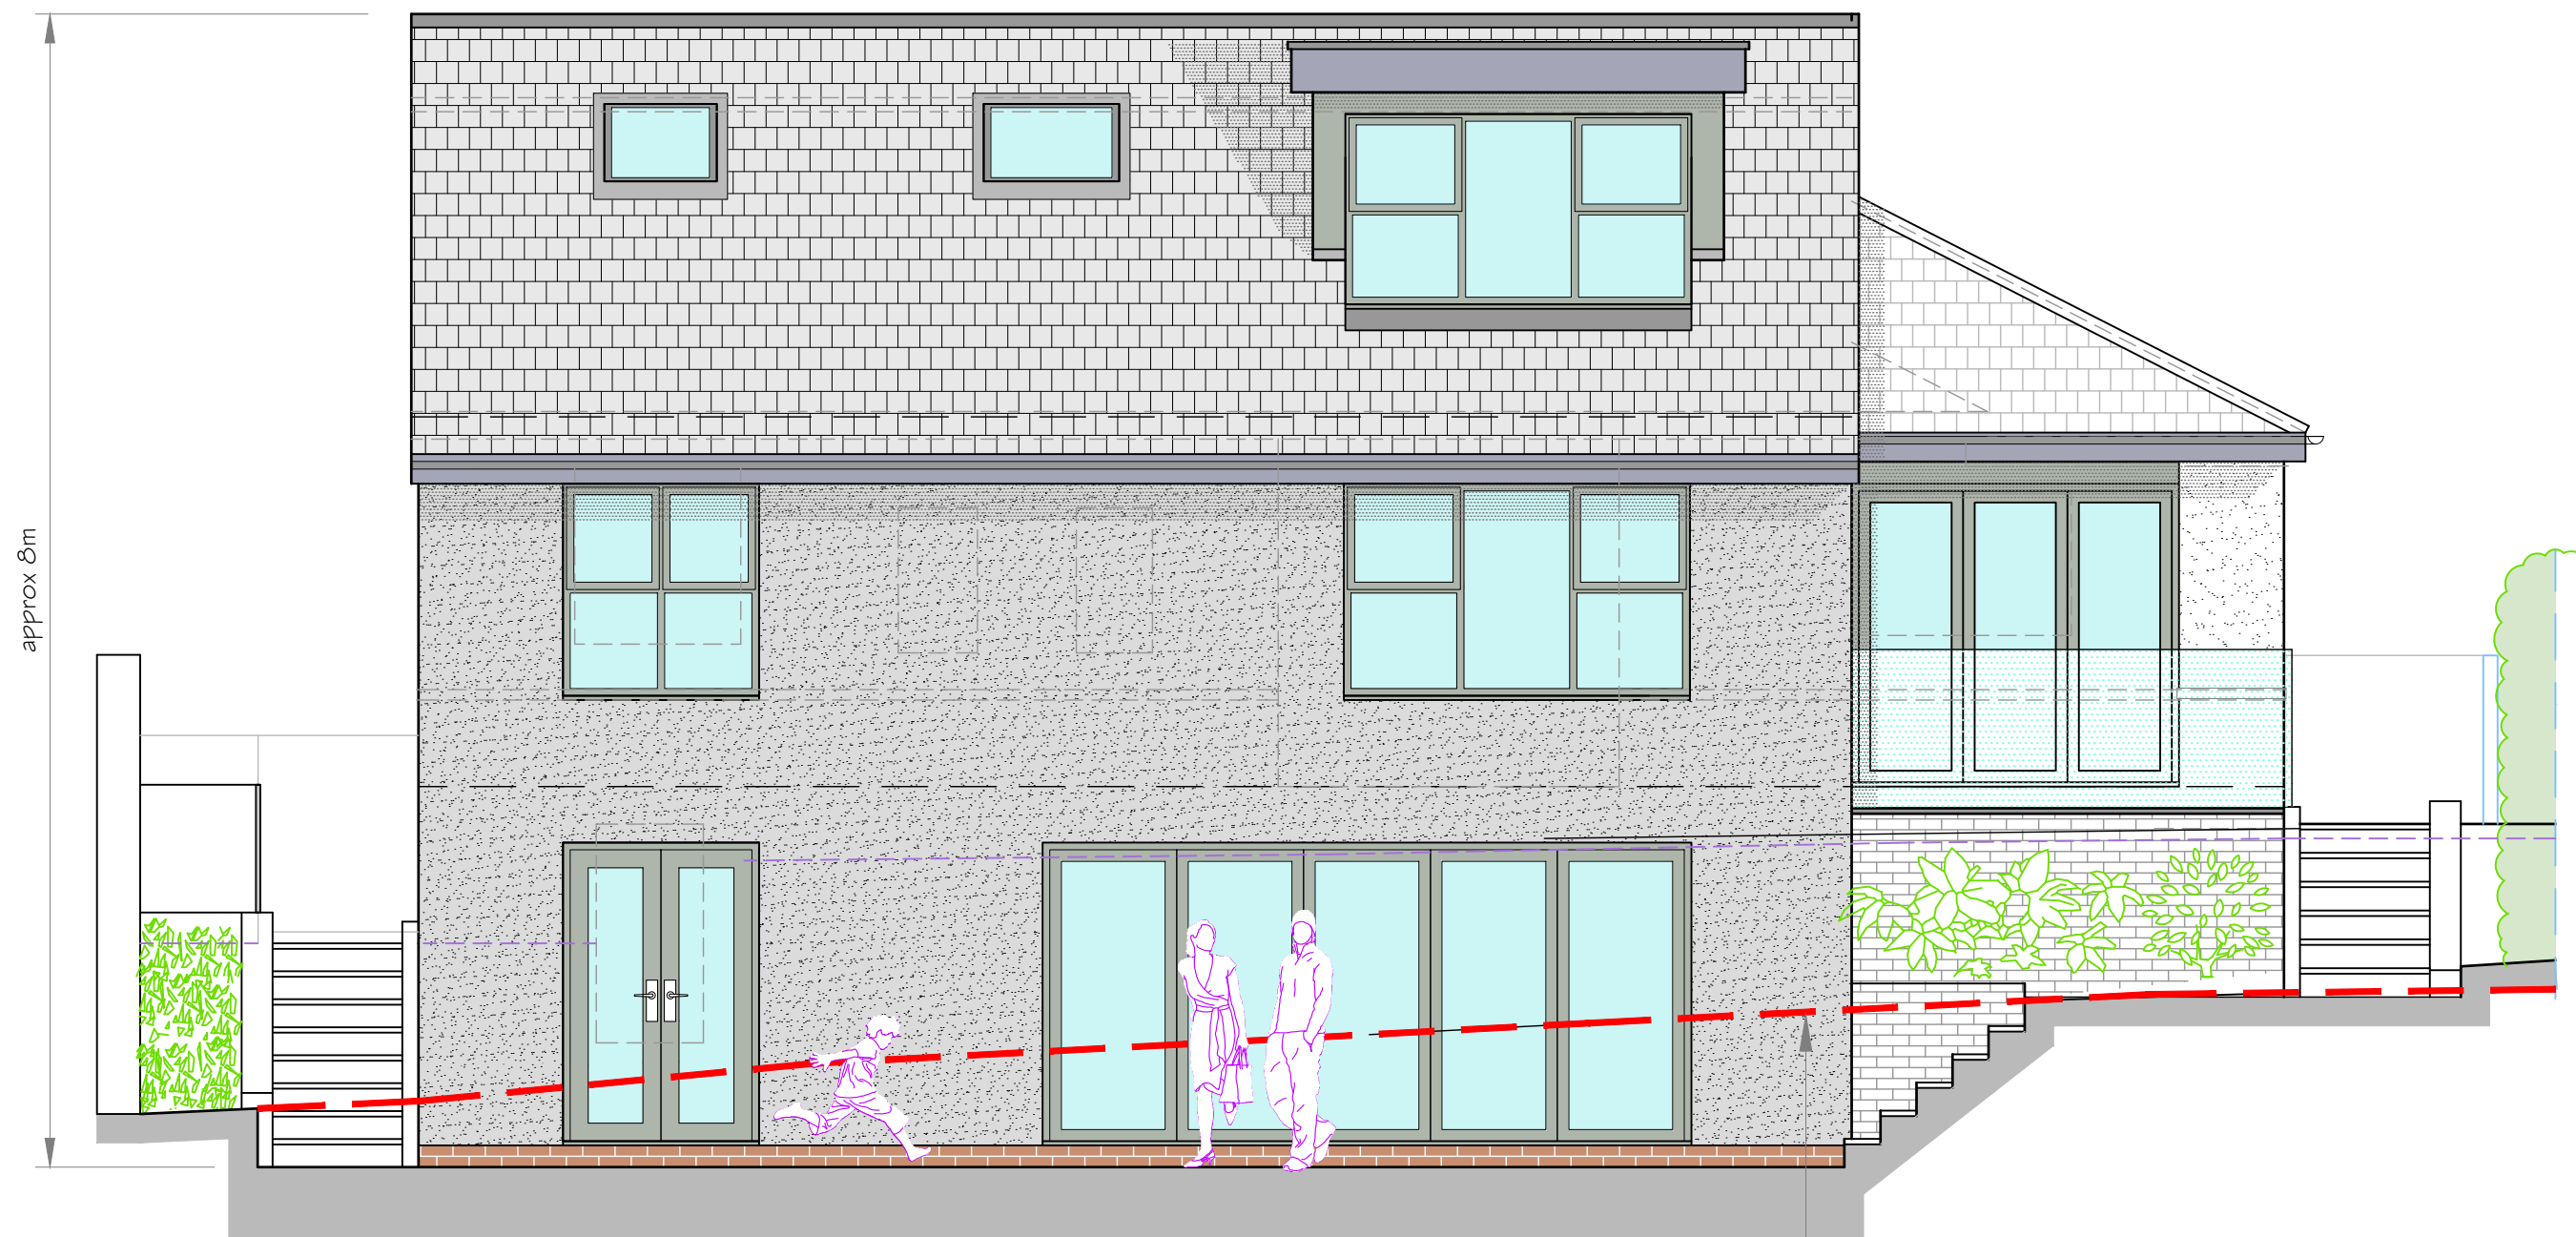



Proposed Rear Elevation- NW

Denotes line of extg Garden level
adjoining new patio retaining wall -
area below this line not visible
from rear boundary

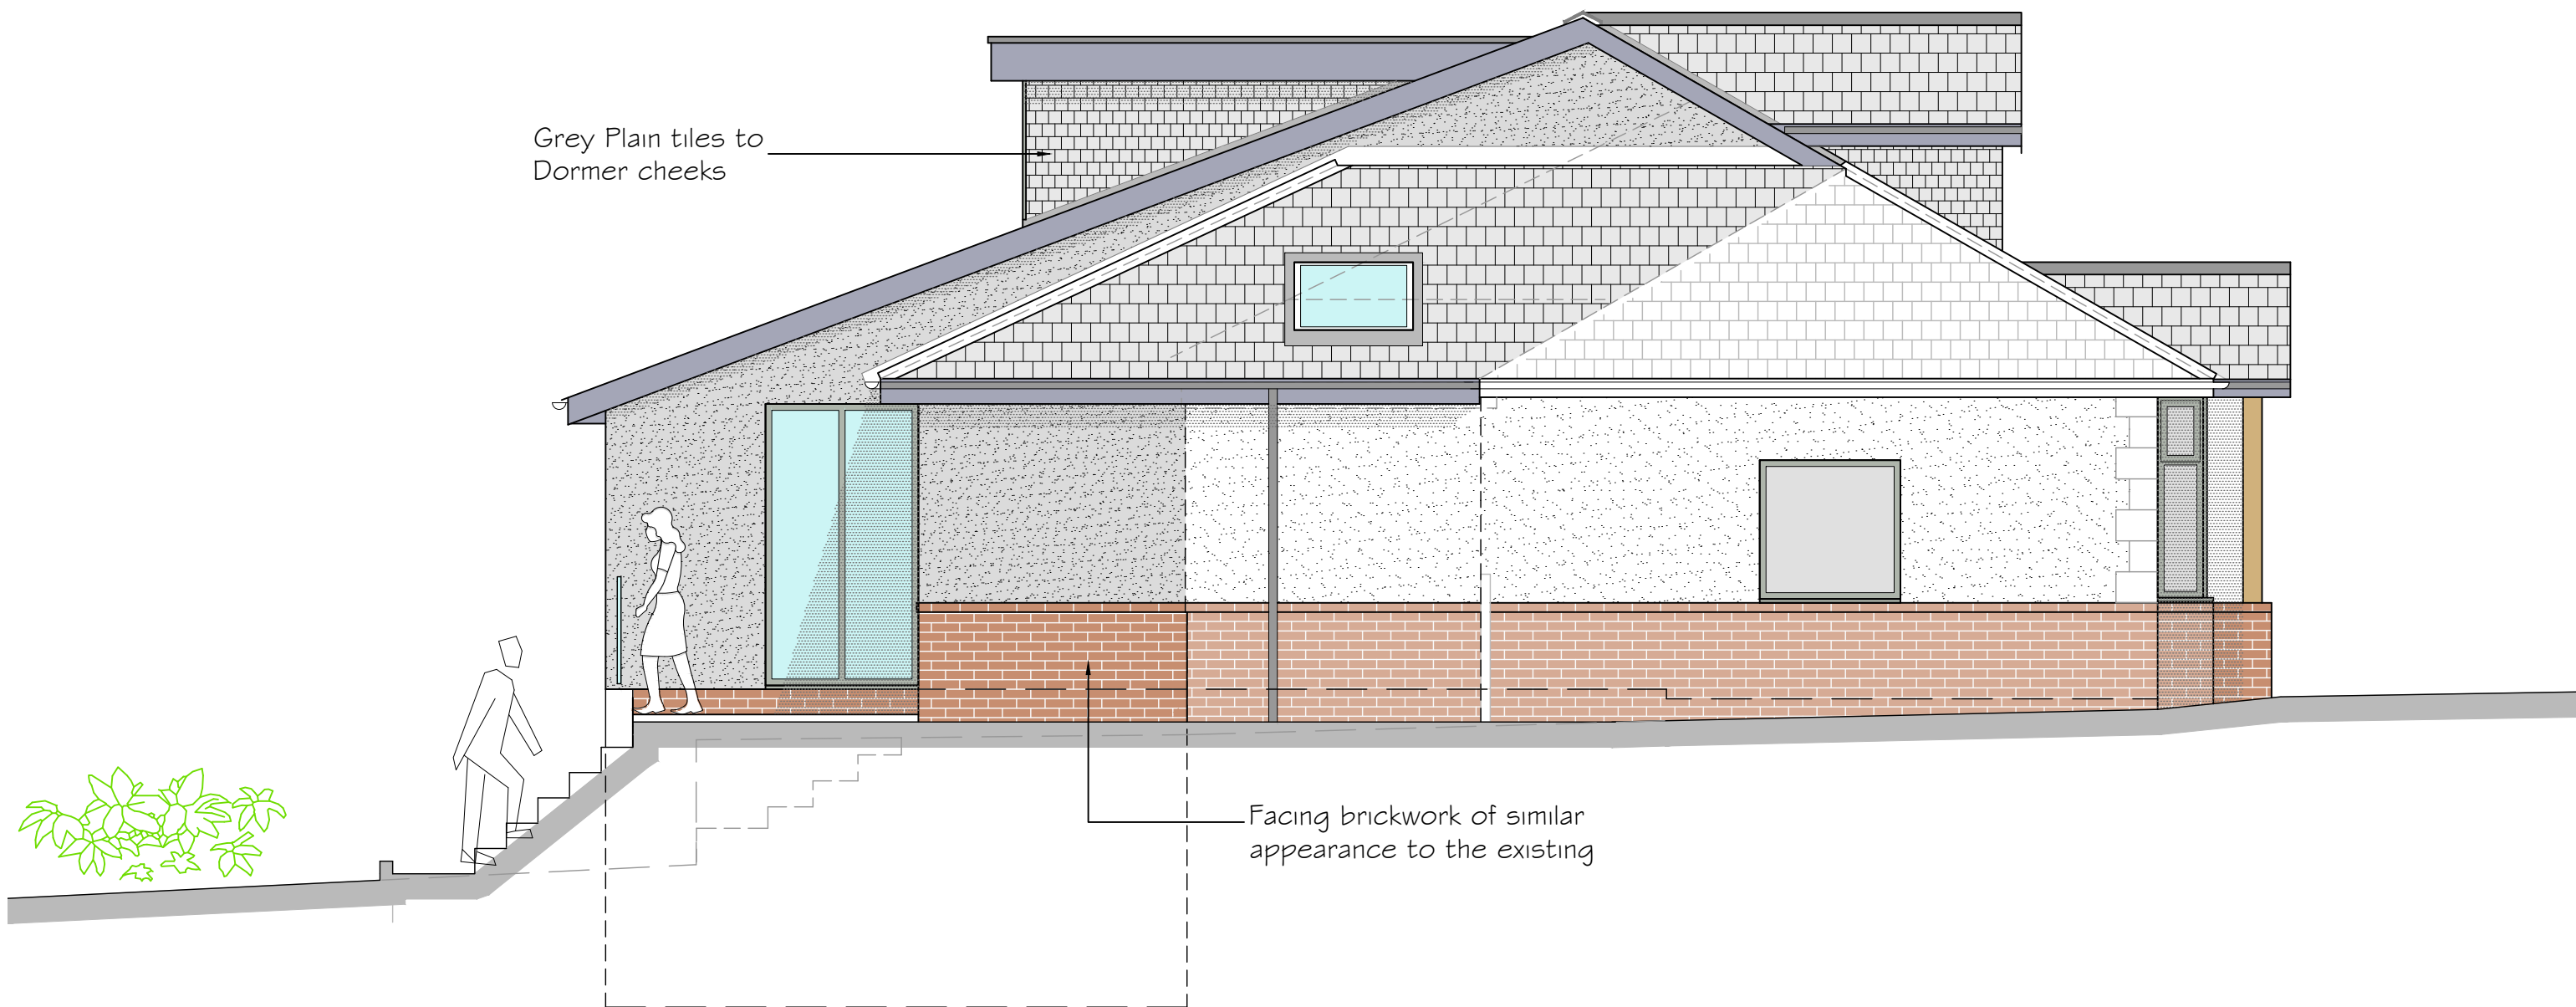

Proposed Side Elevation- SW

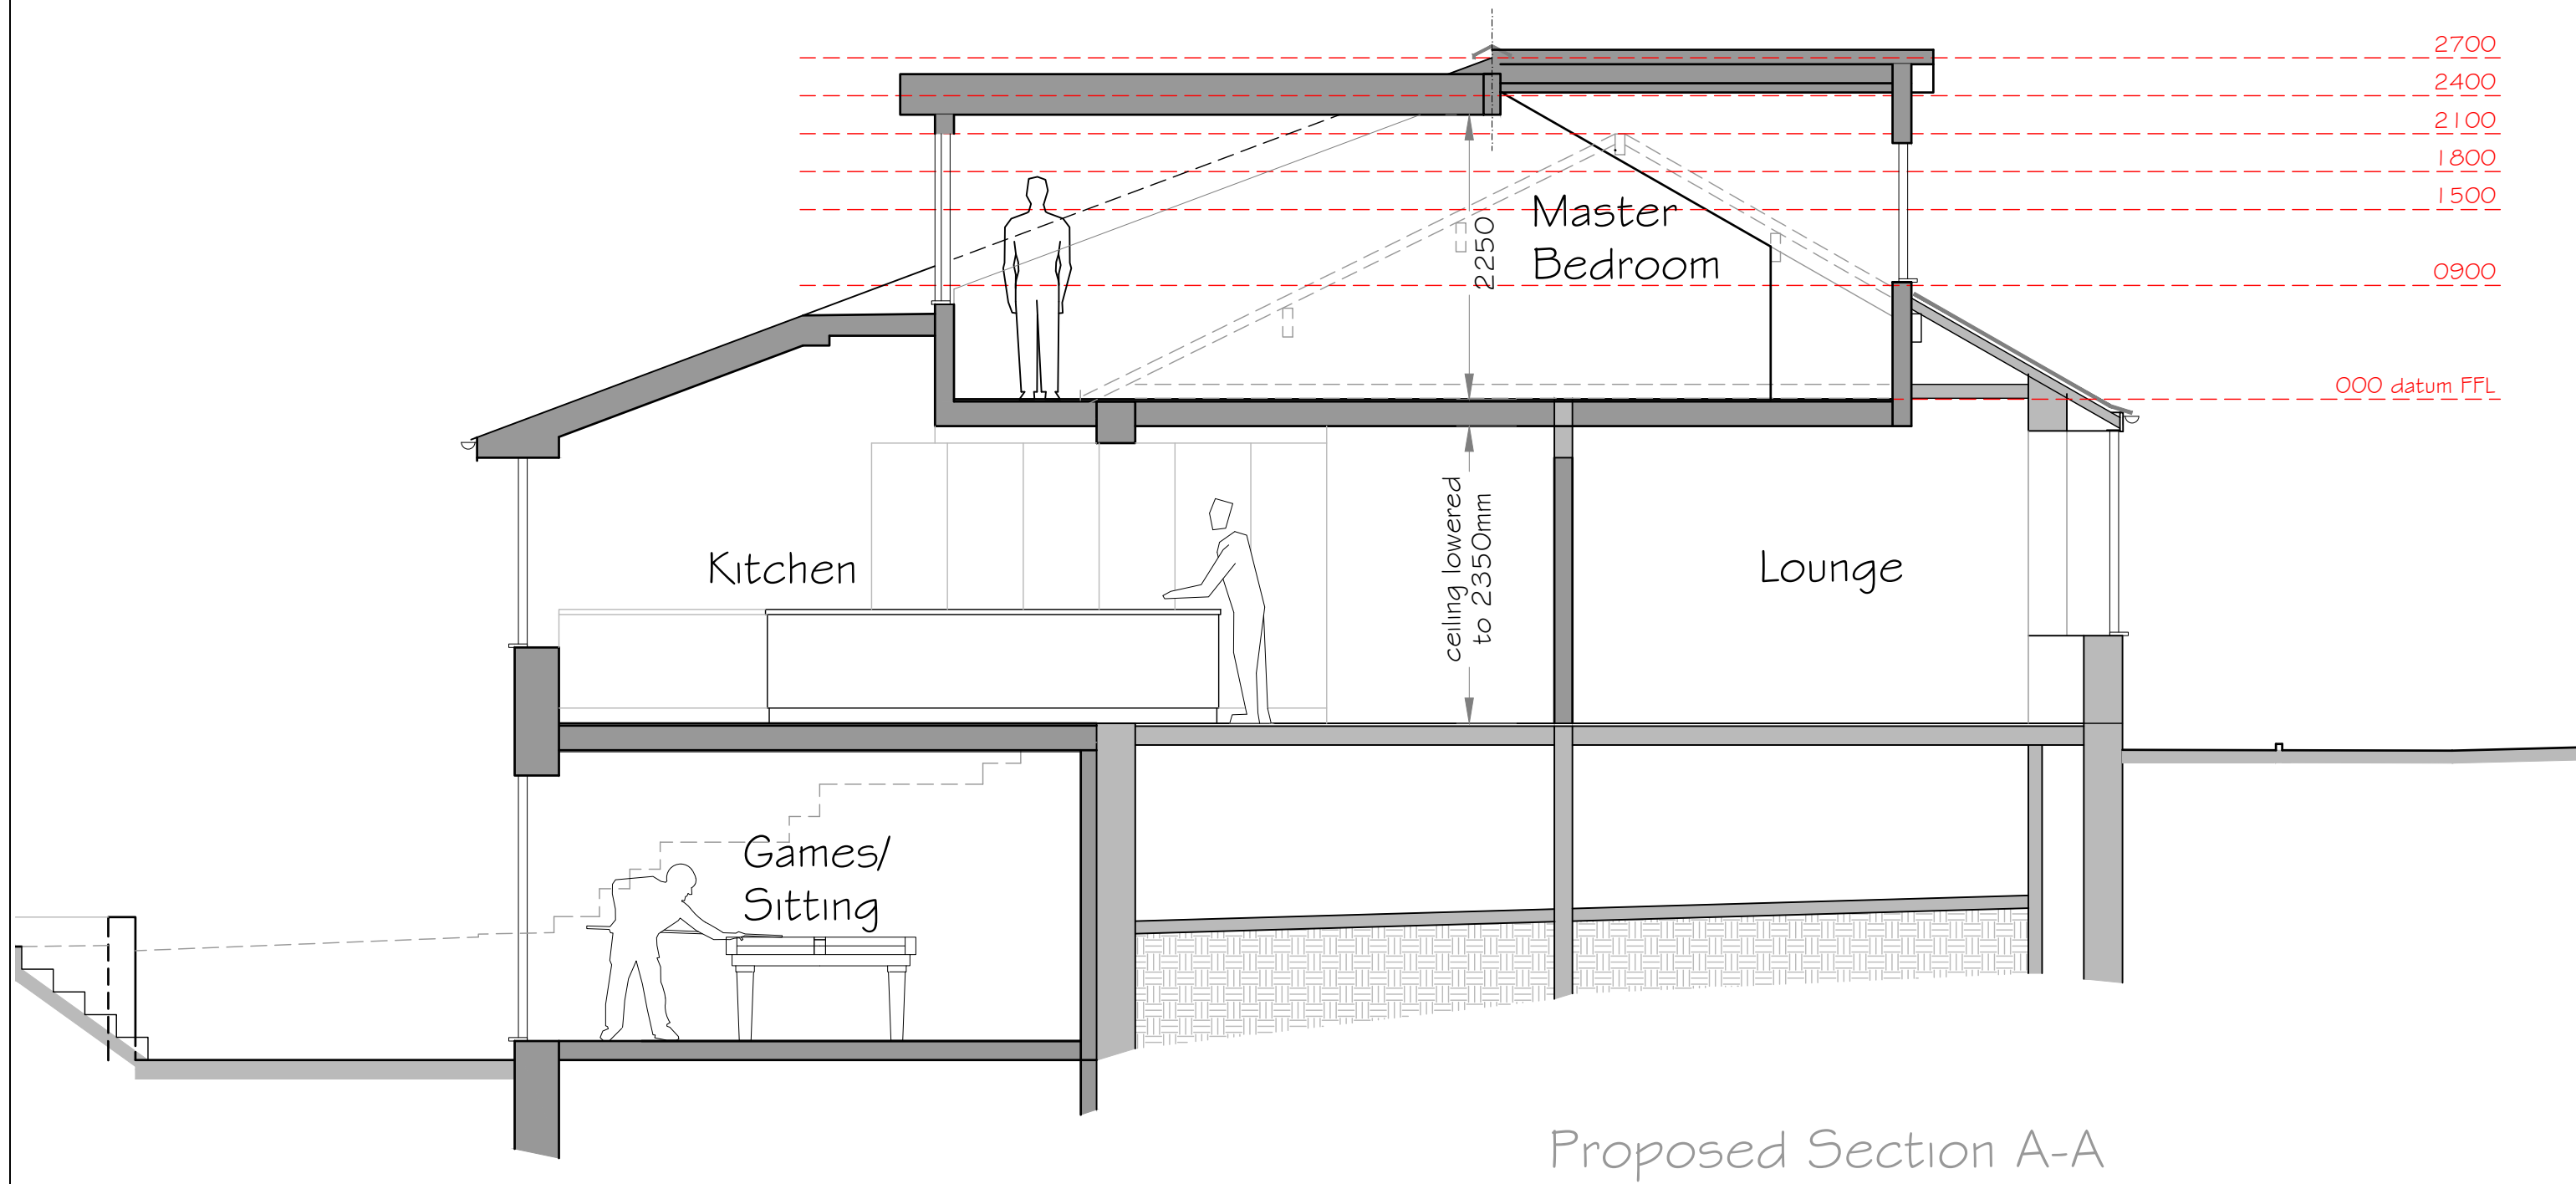

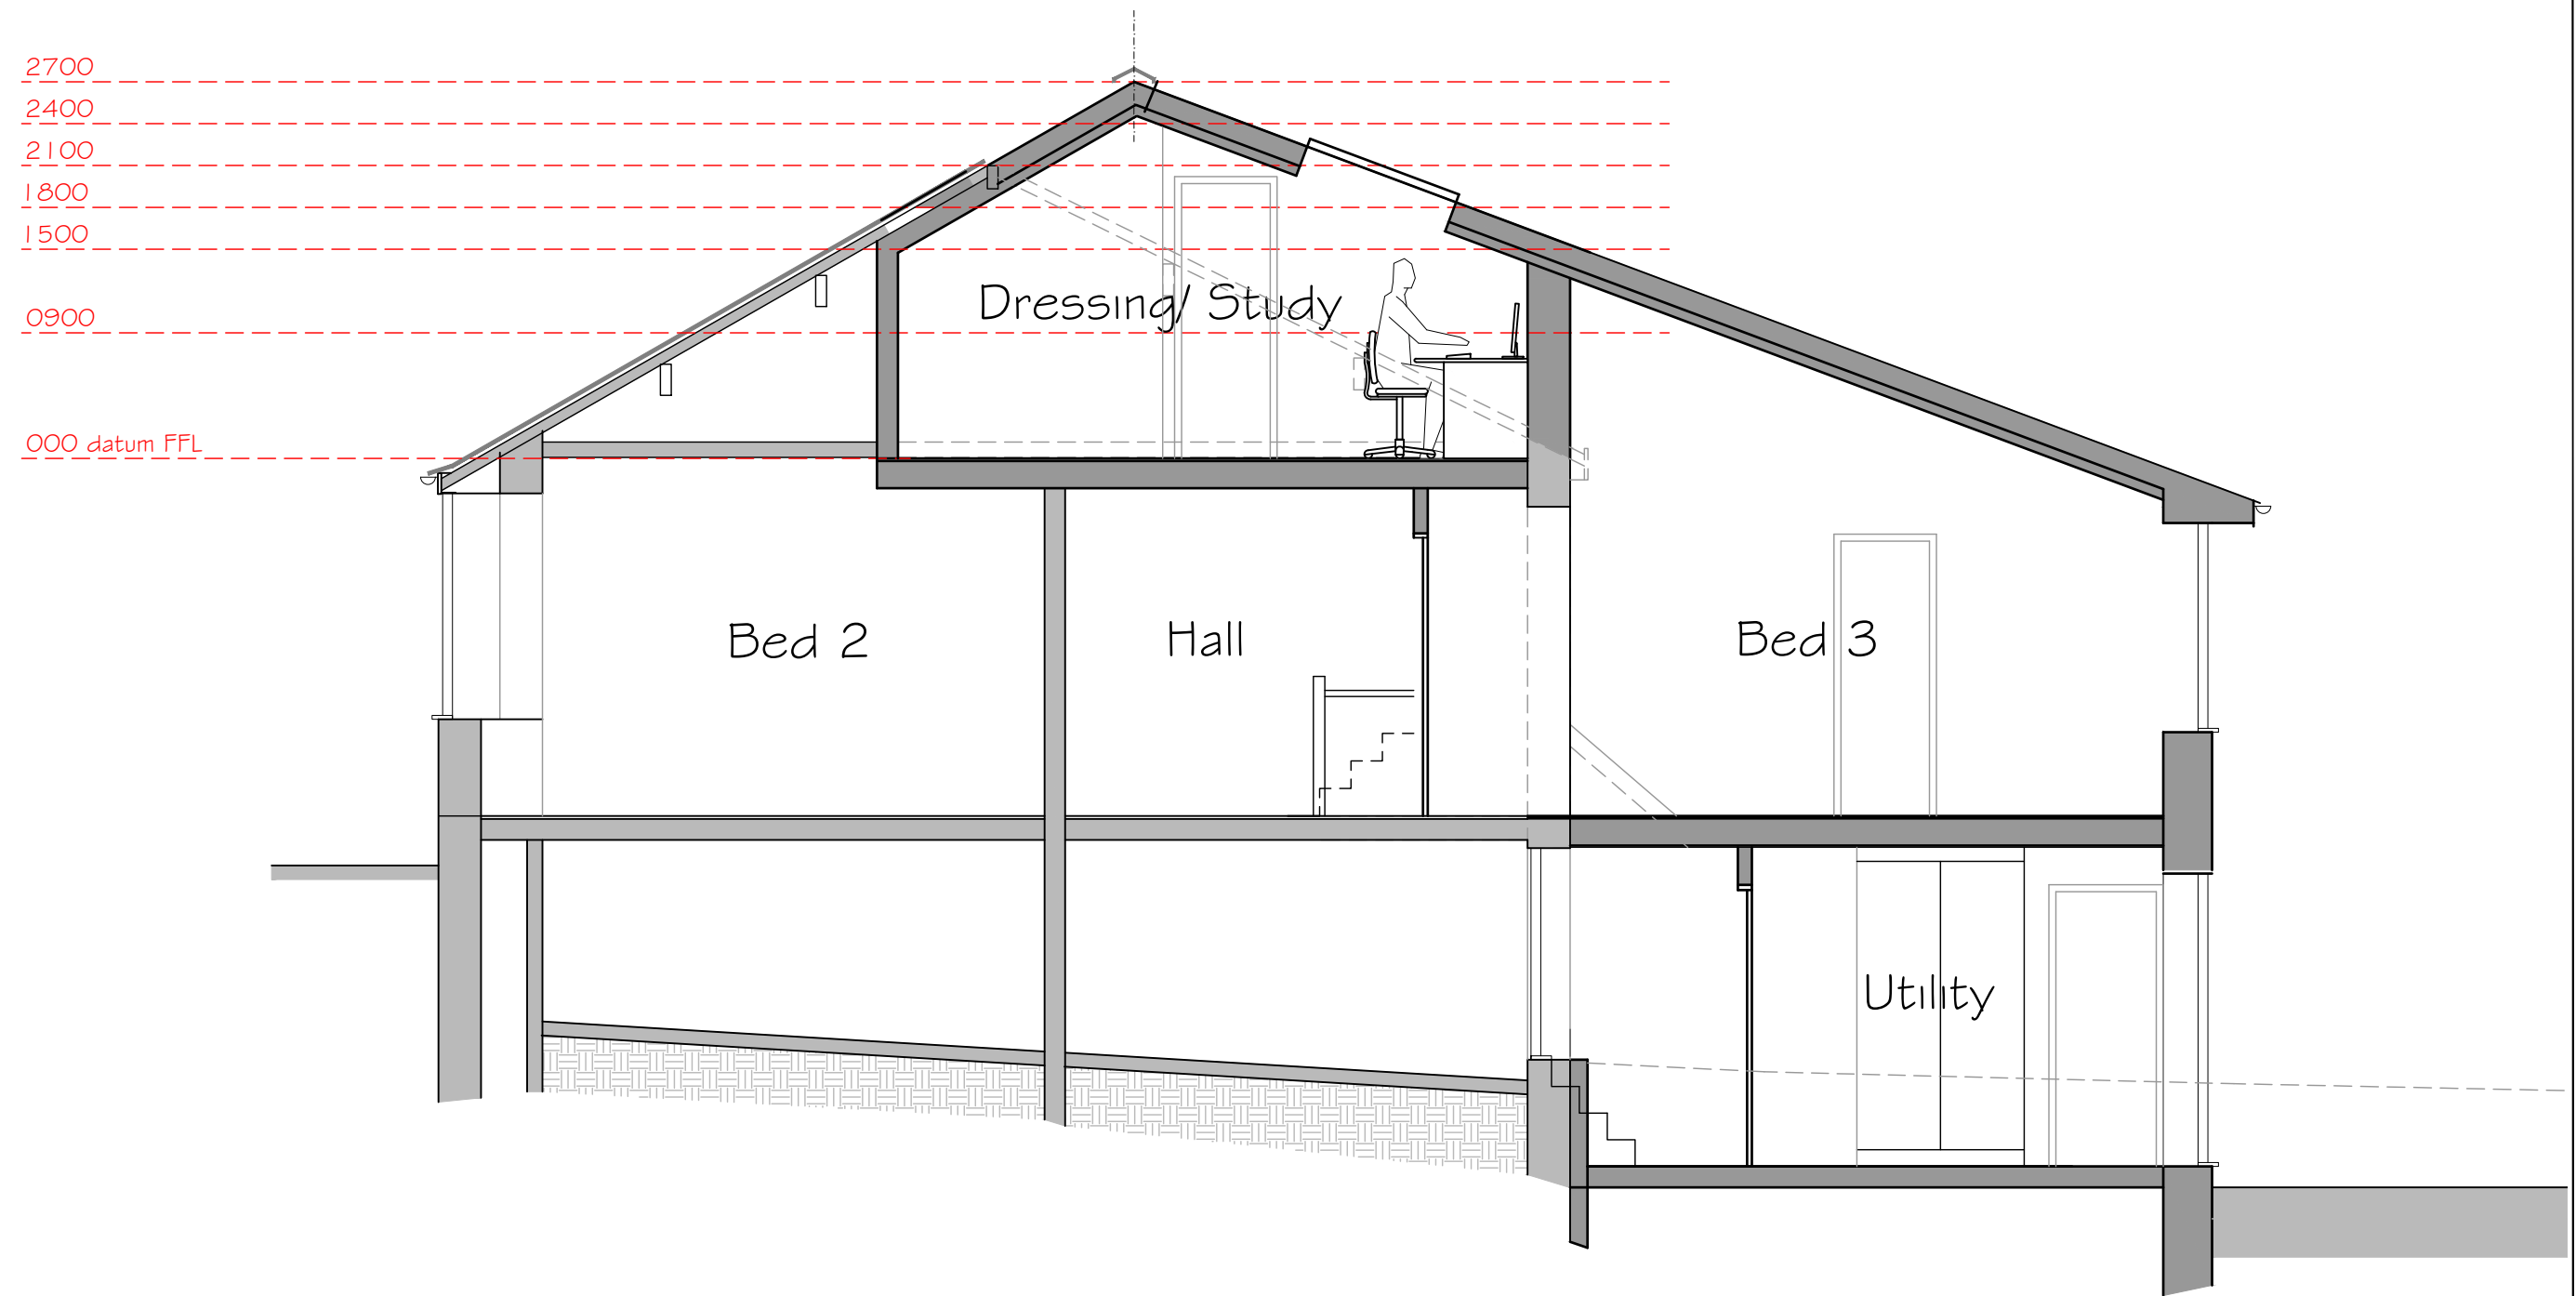

Proposed Section B-B



Similar Properties on Whalley Rd with Front Dormers



Ridgeline to No. 69



Ridgeline to No. 73



Images of similar re-modelled property
at no. 67 Whalley rd
Application ref: 3/2019/1002

