

Existing Site Plan  
1:500 @ A3


Grassland

<134000>

Grassland

<62000>

<58000>

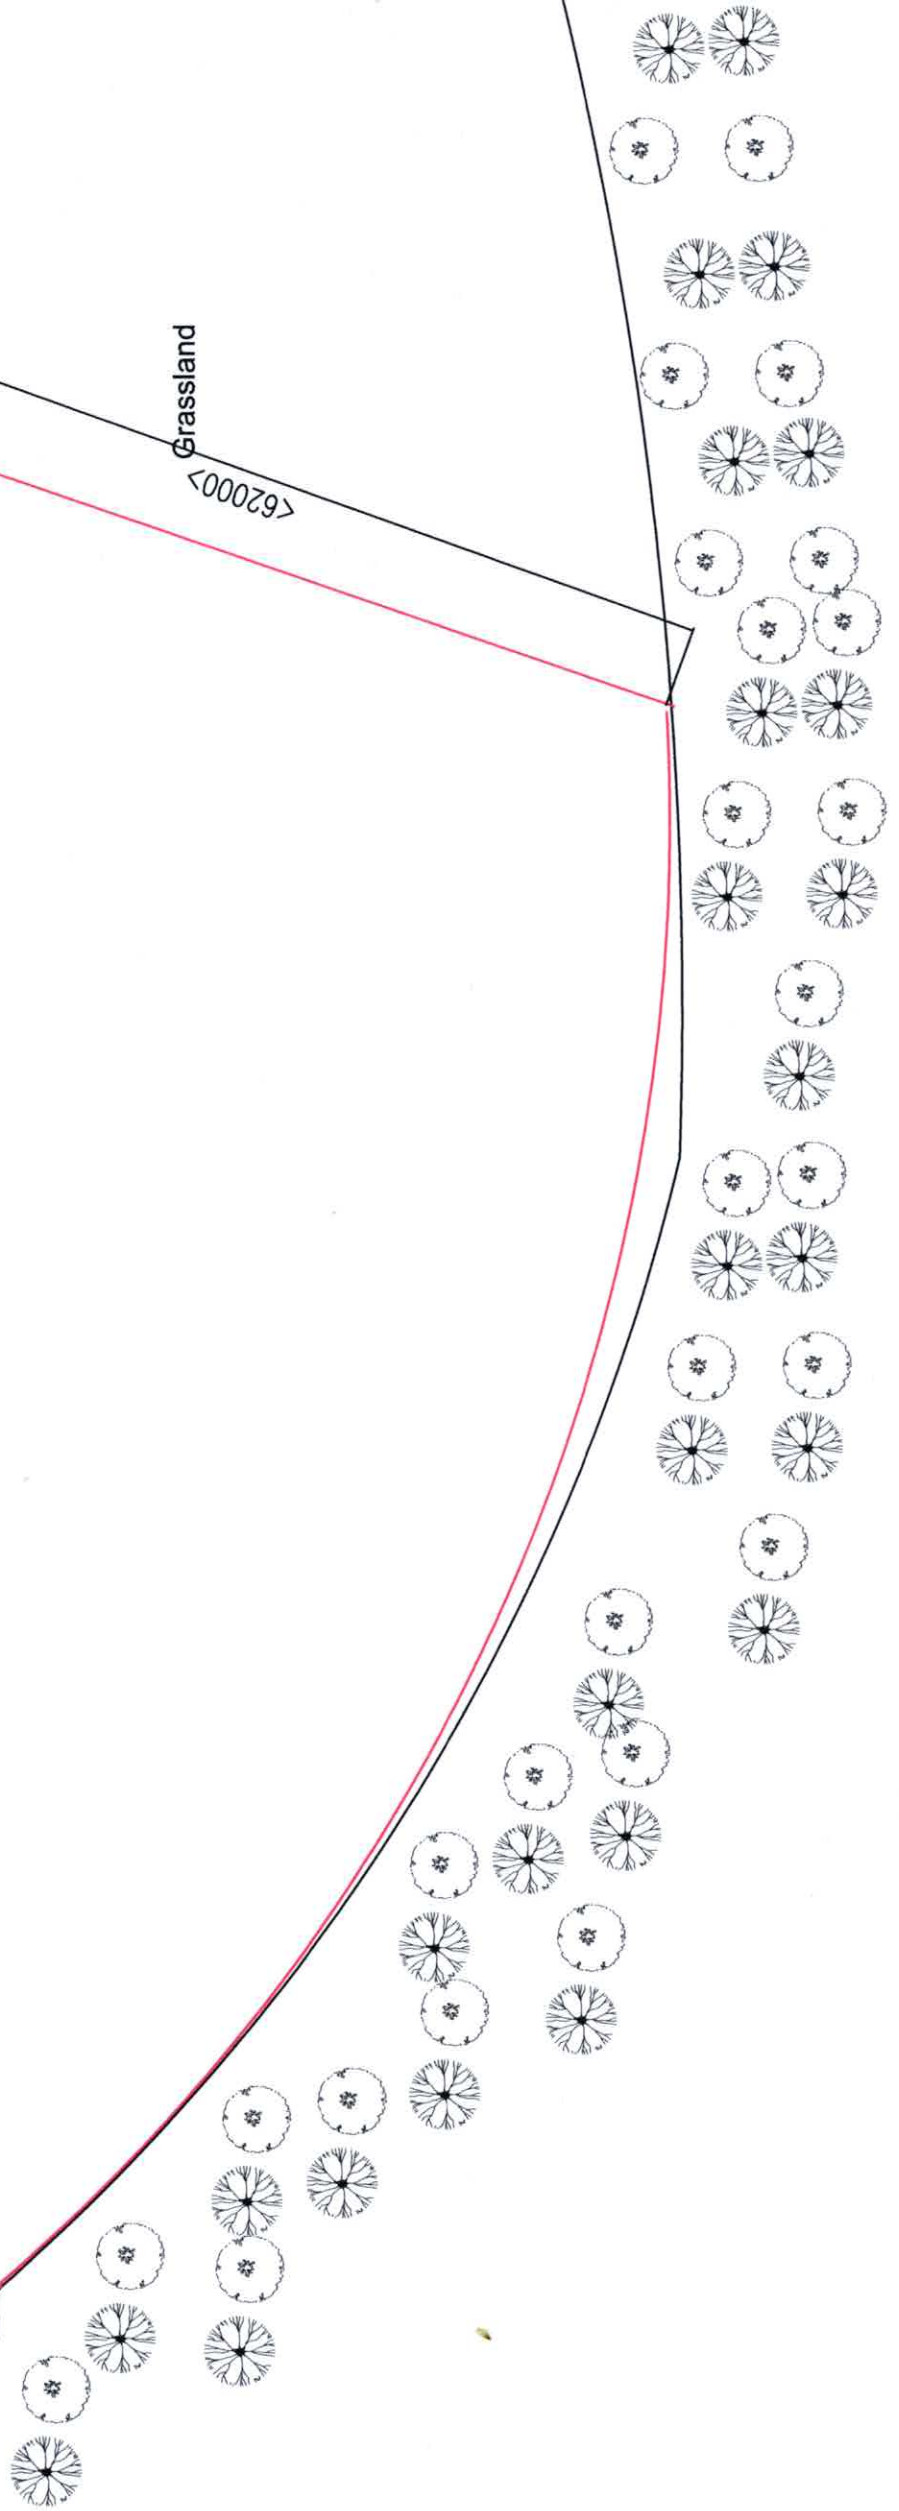

Proposed Site Plan  
1:500 @ A3

