


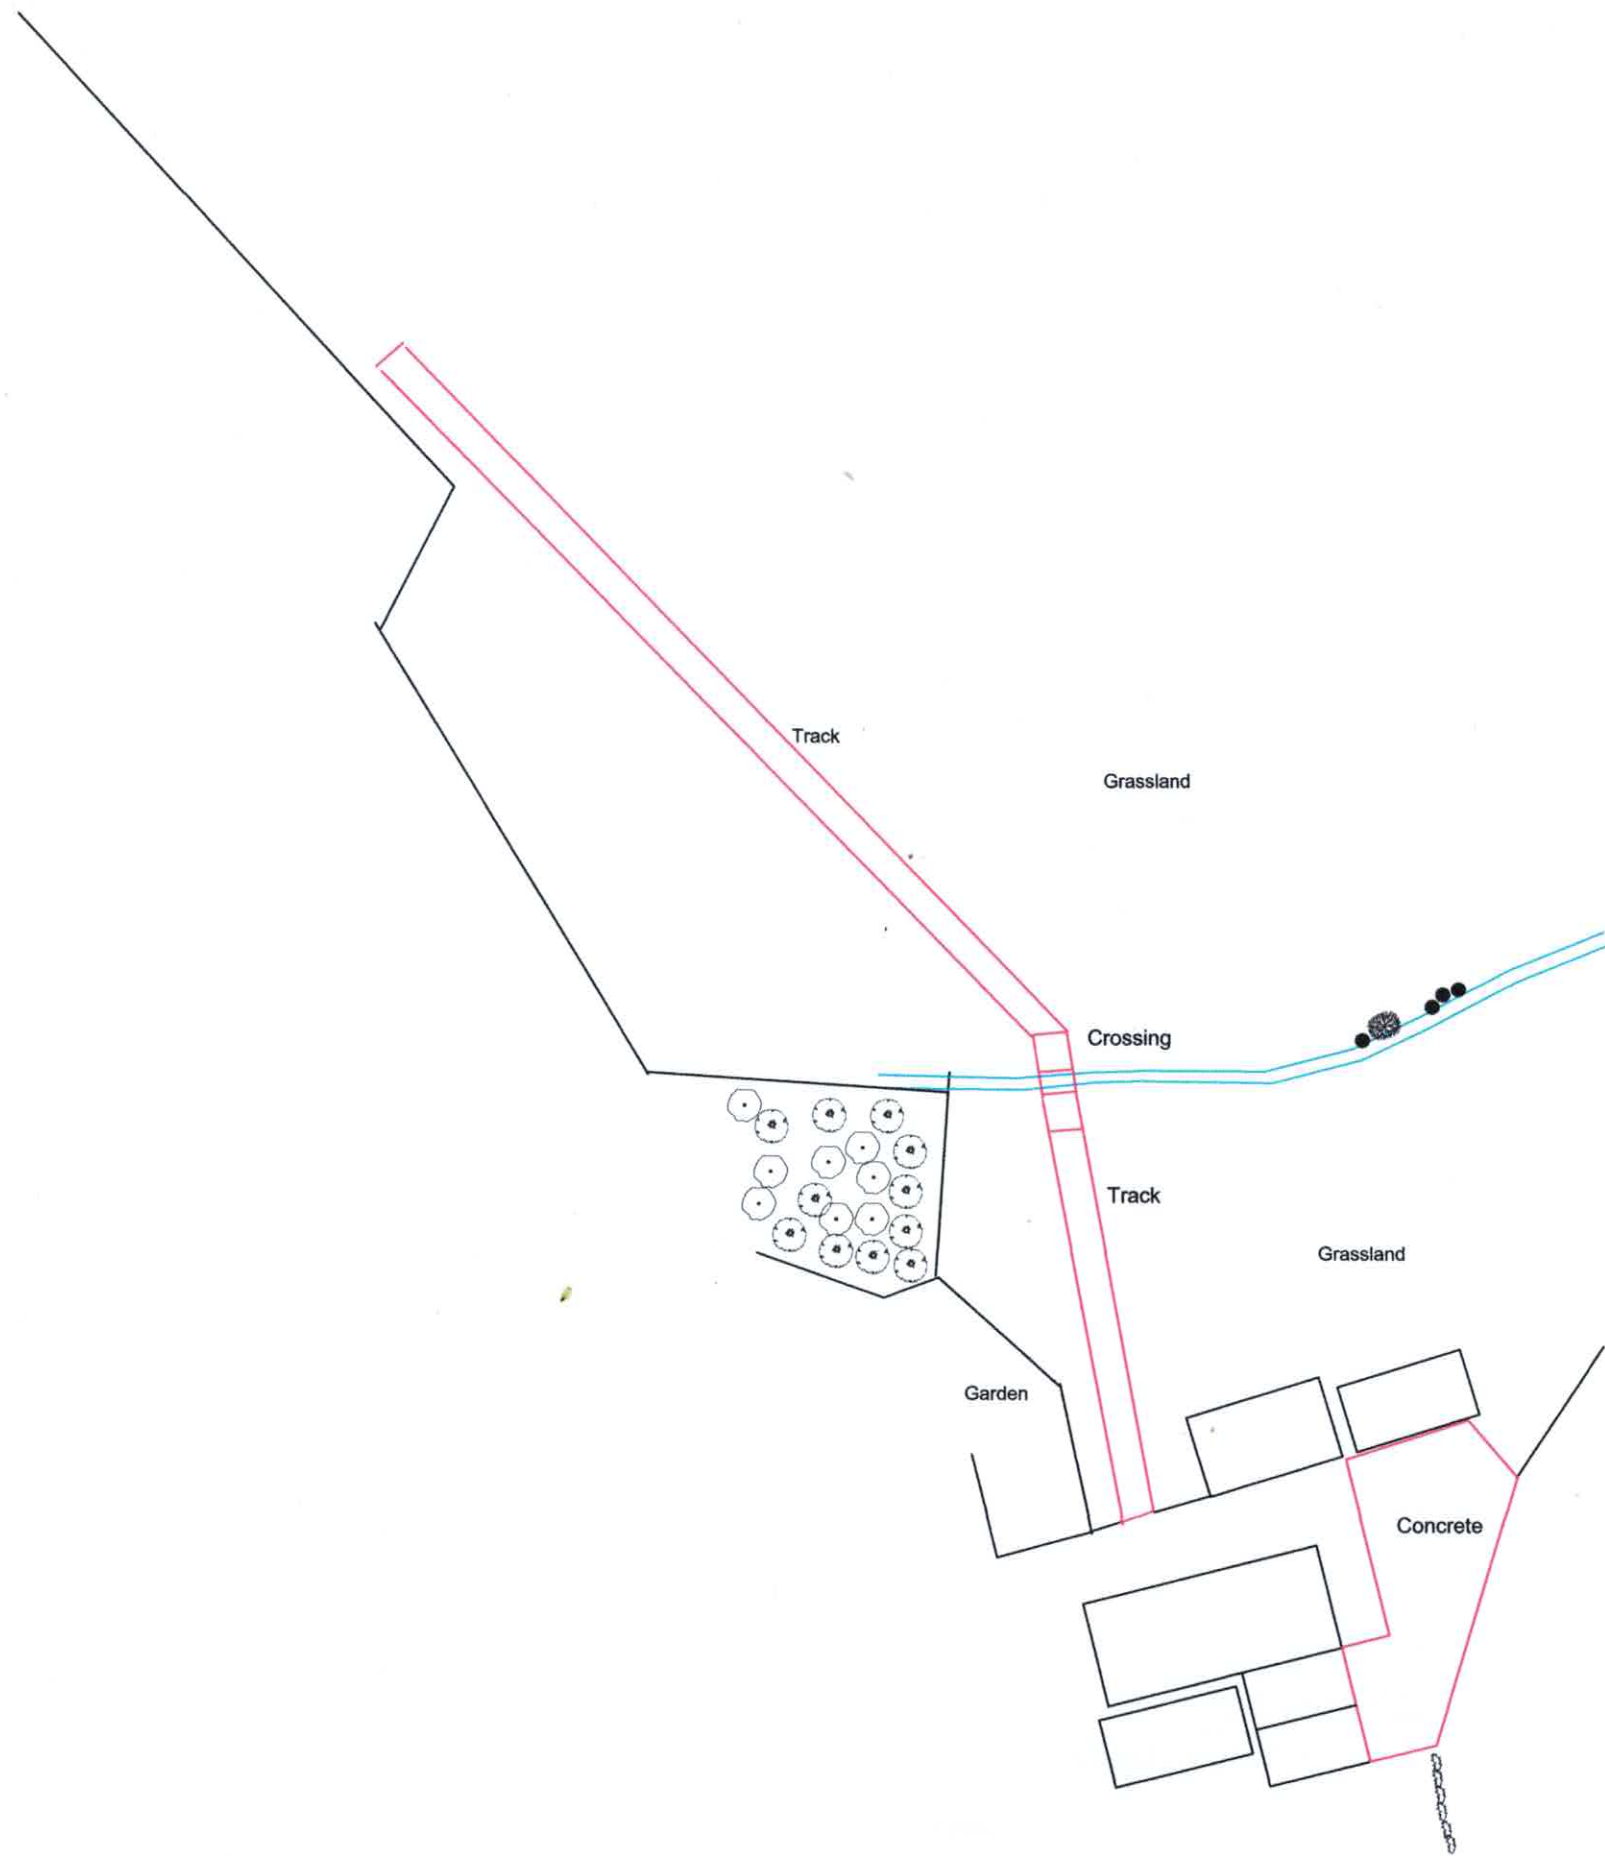

Higher Greenhead Farm
Proposed Site Plan
1:1000 @ A3

Higher Greenhead Farm
Proposed Site Plan
(Track)
1:500 @ A3

