
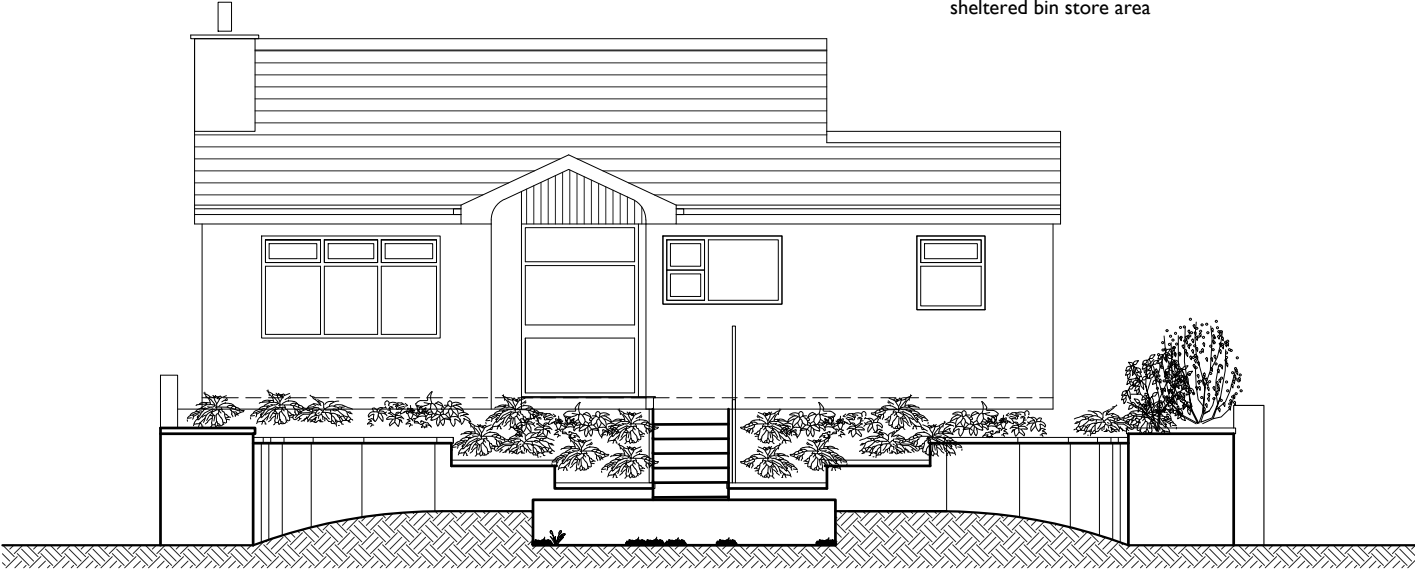
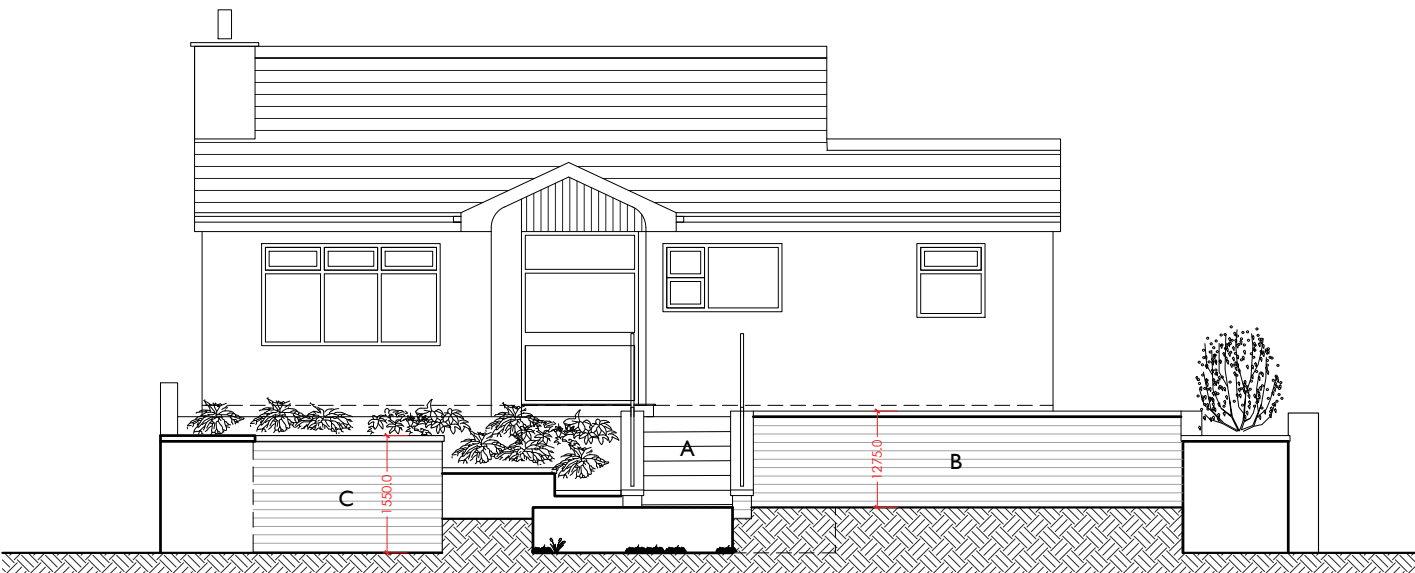
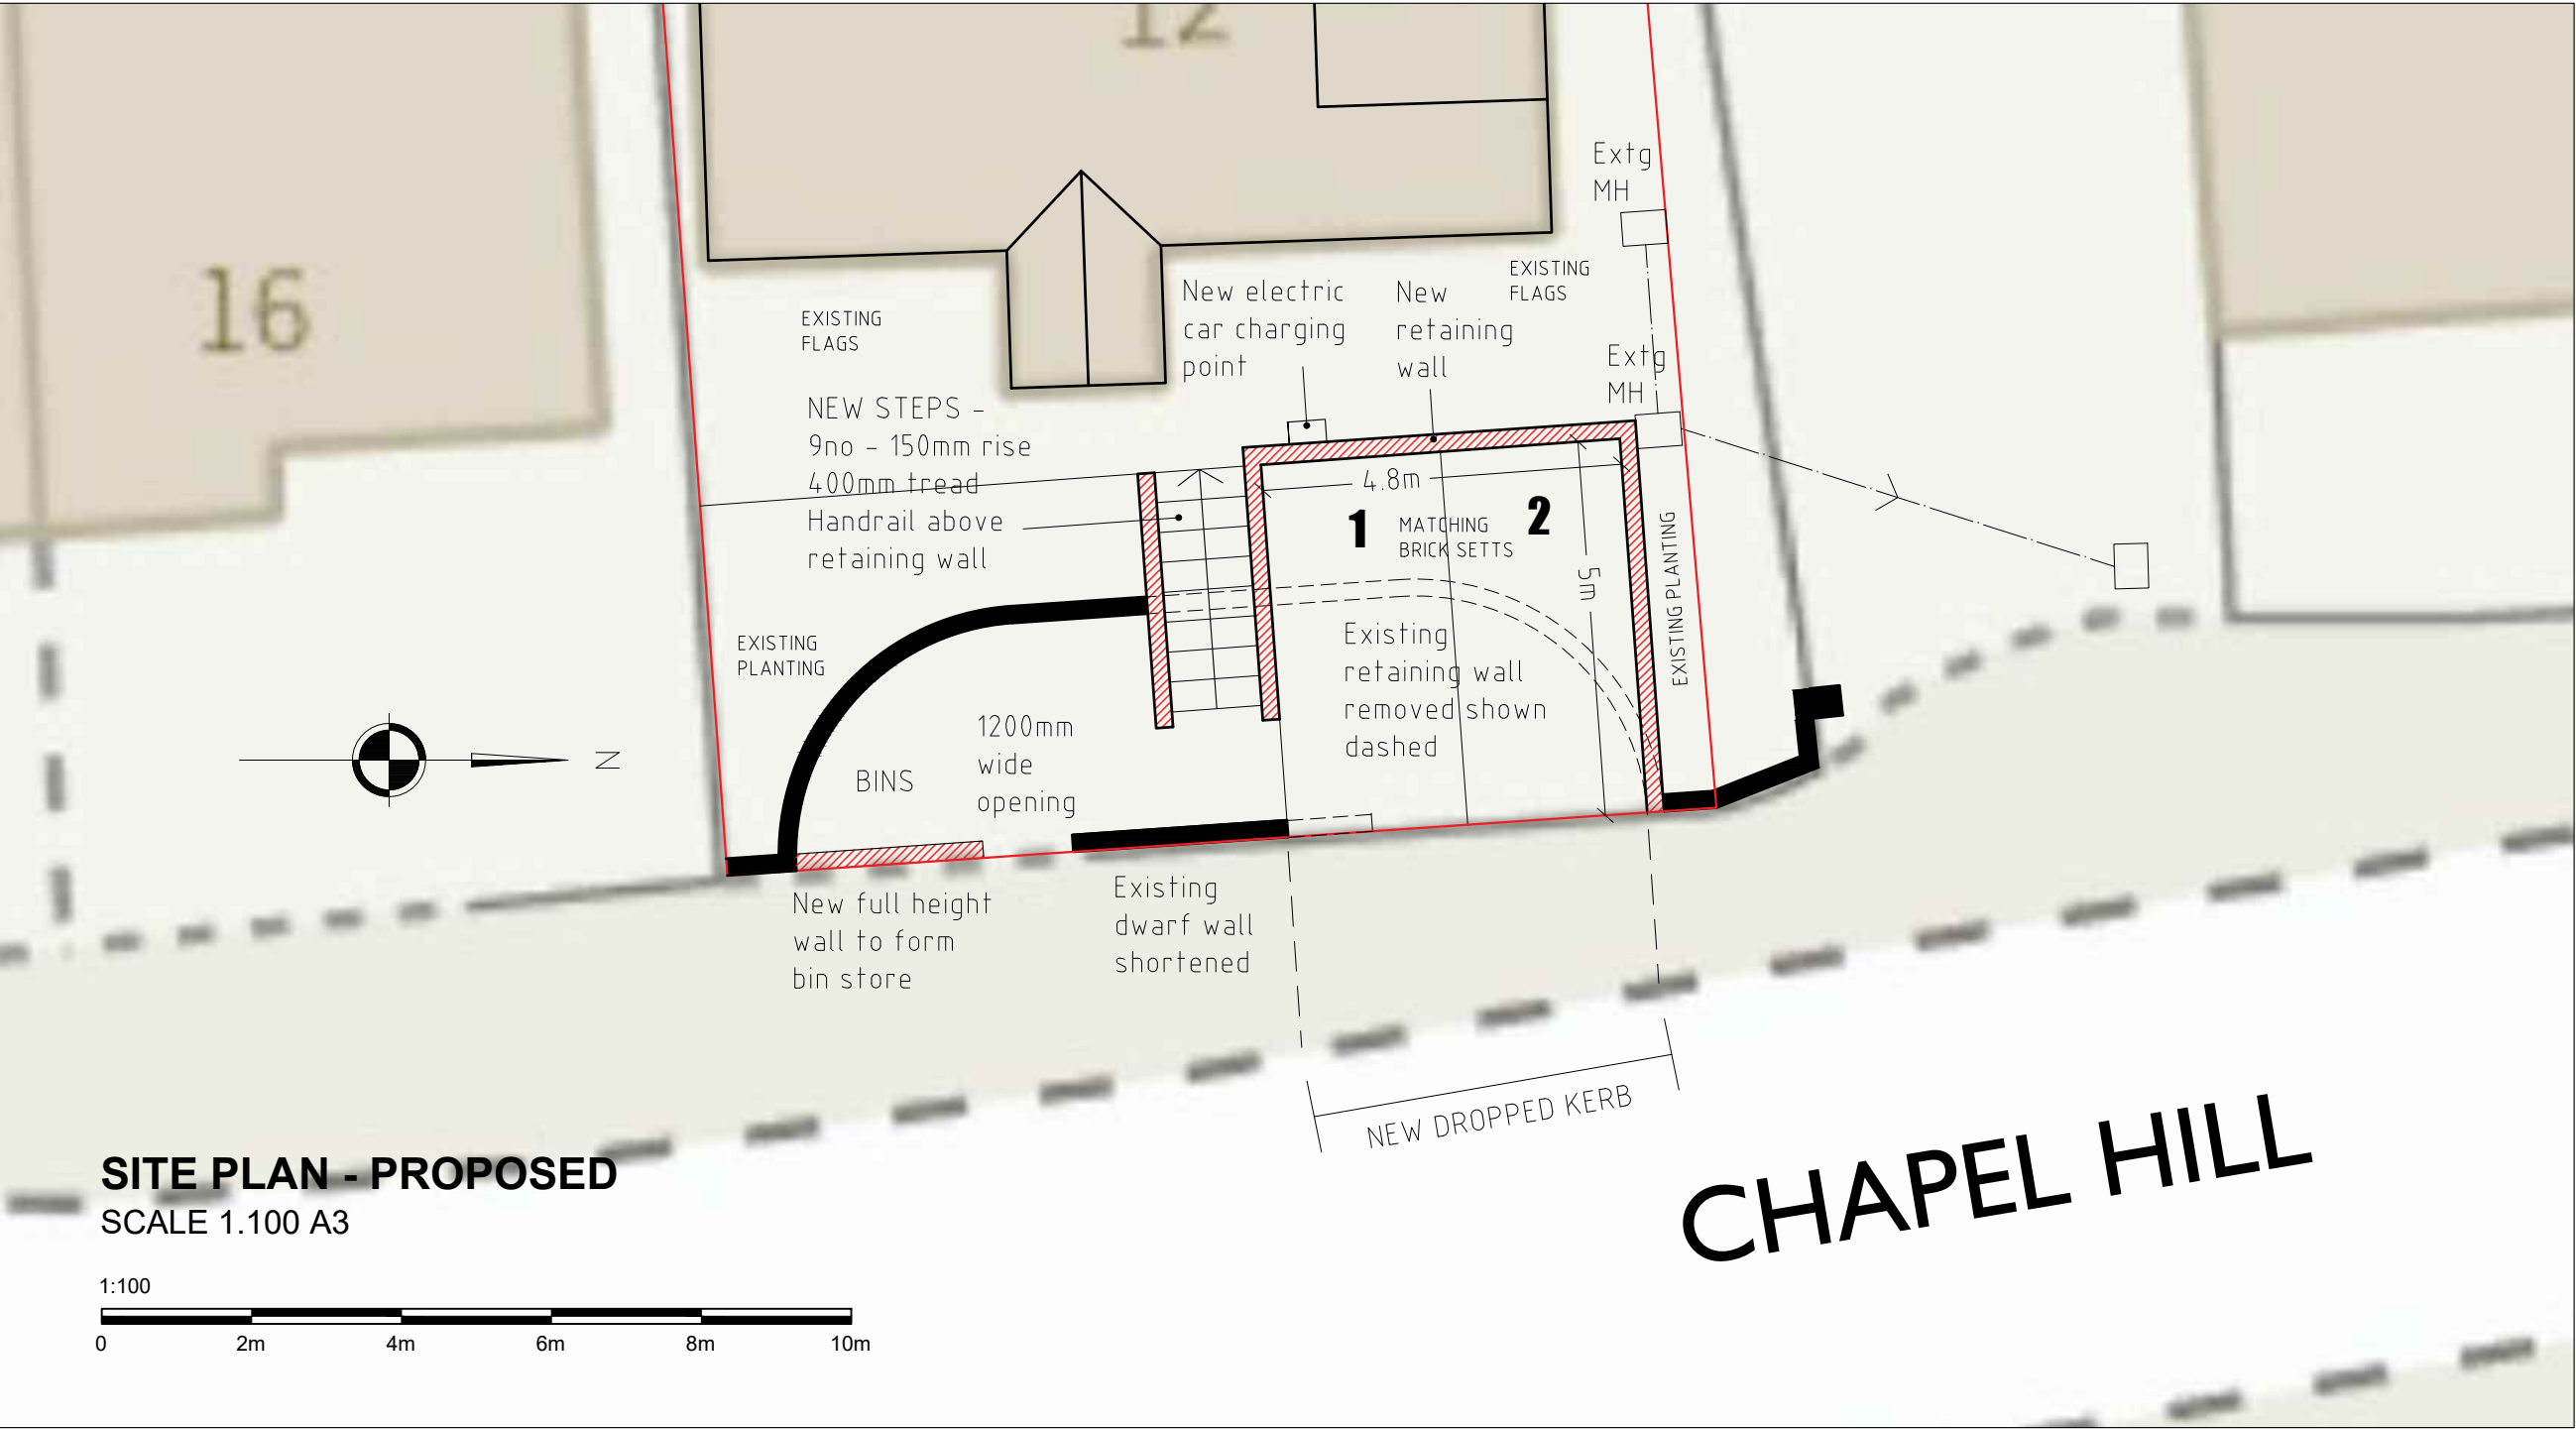


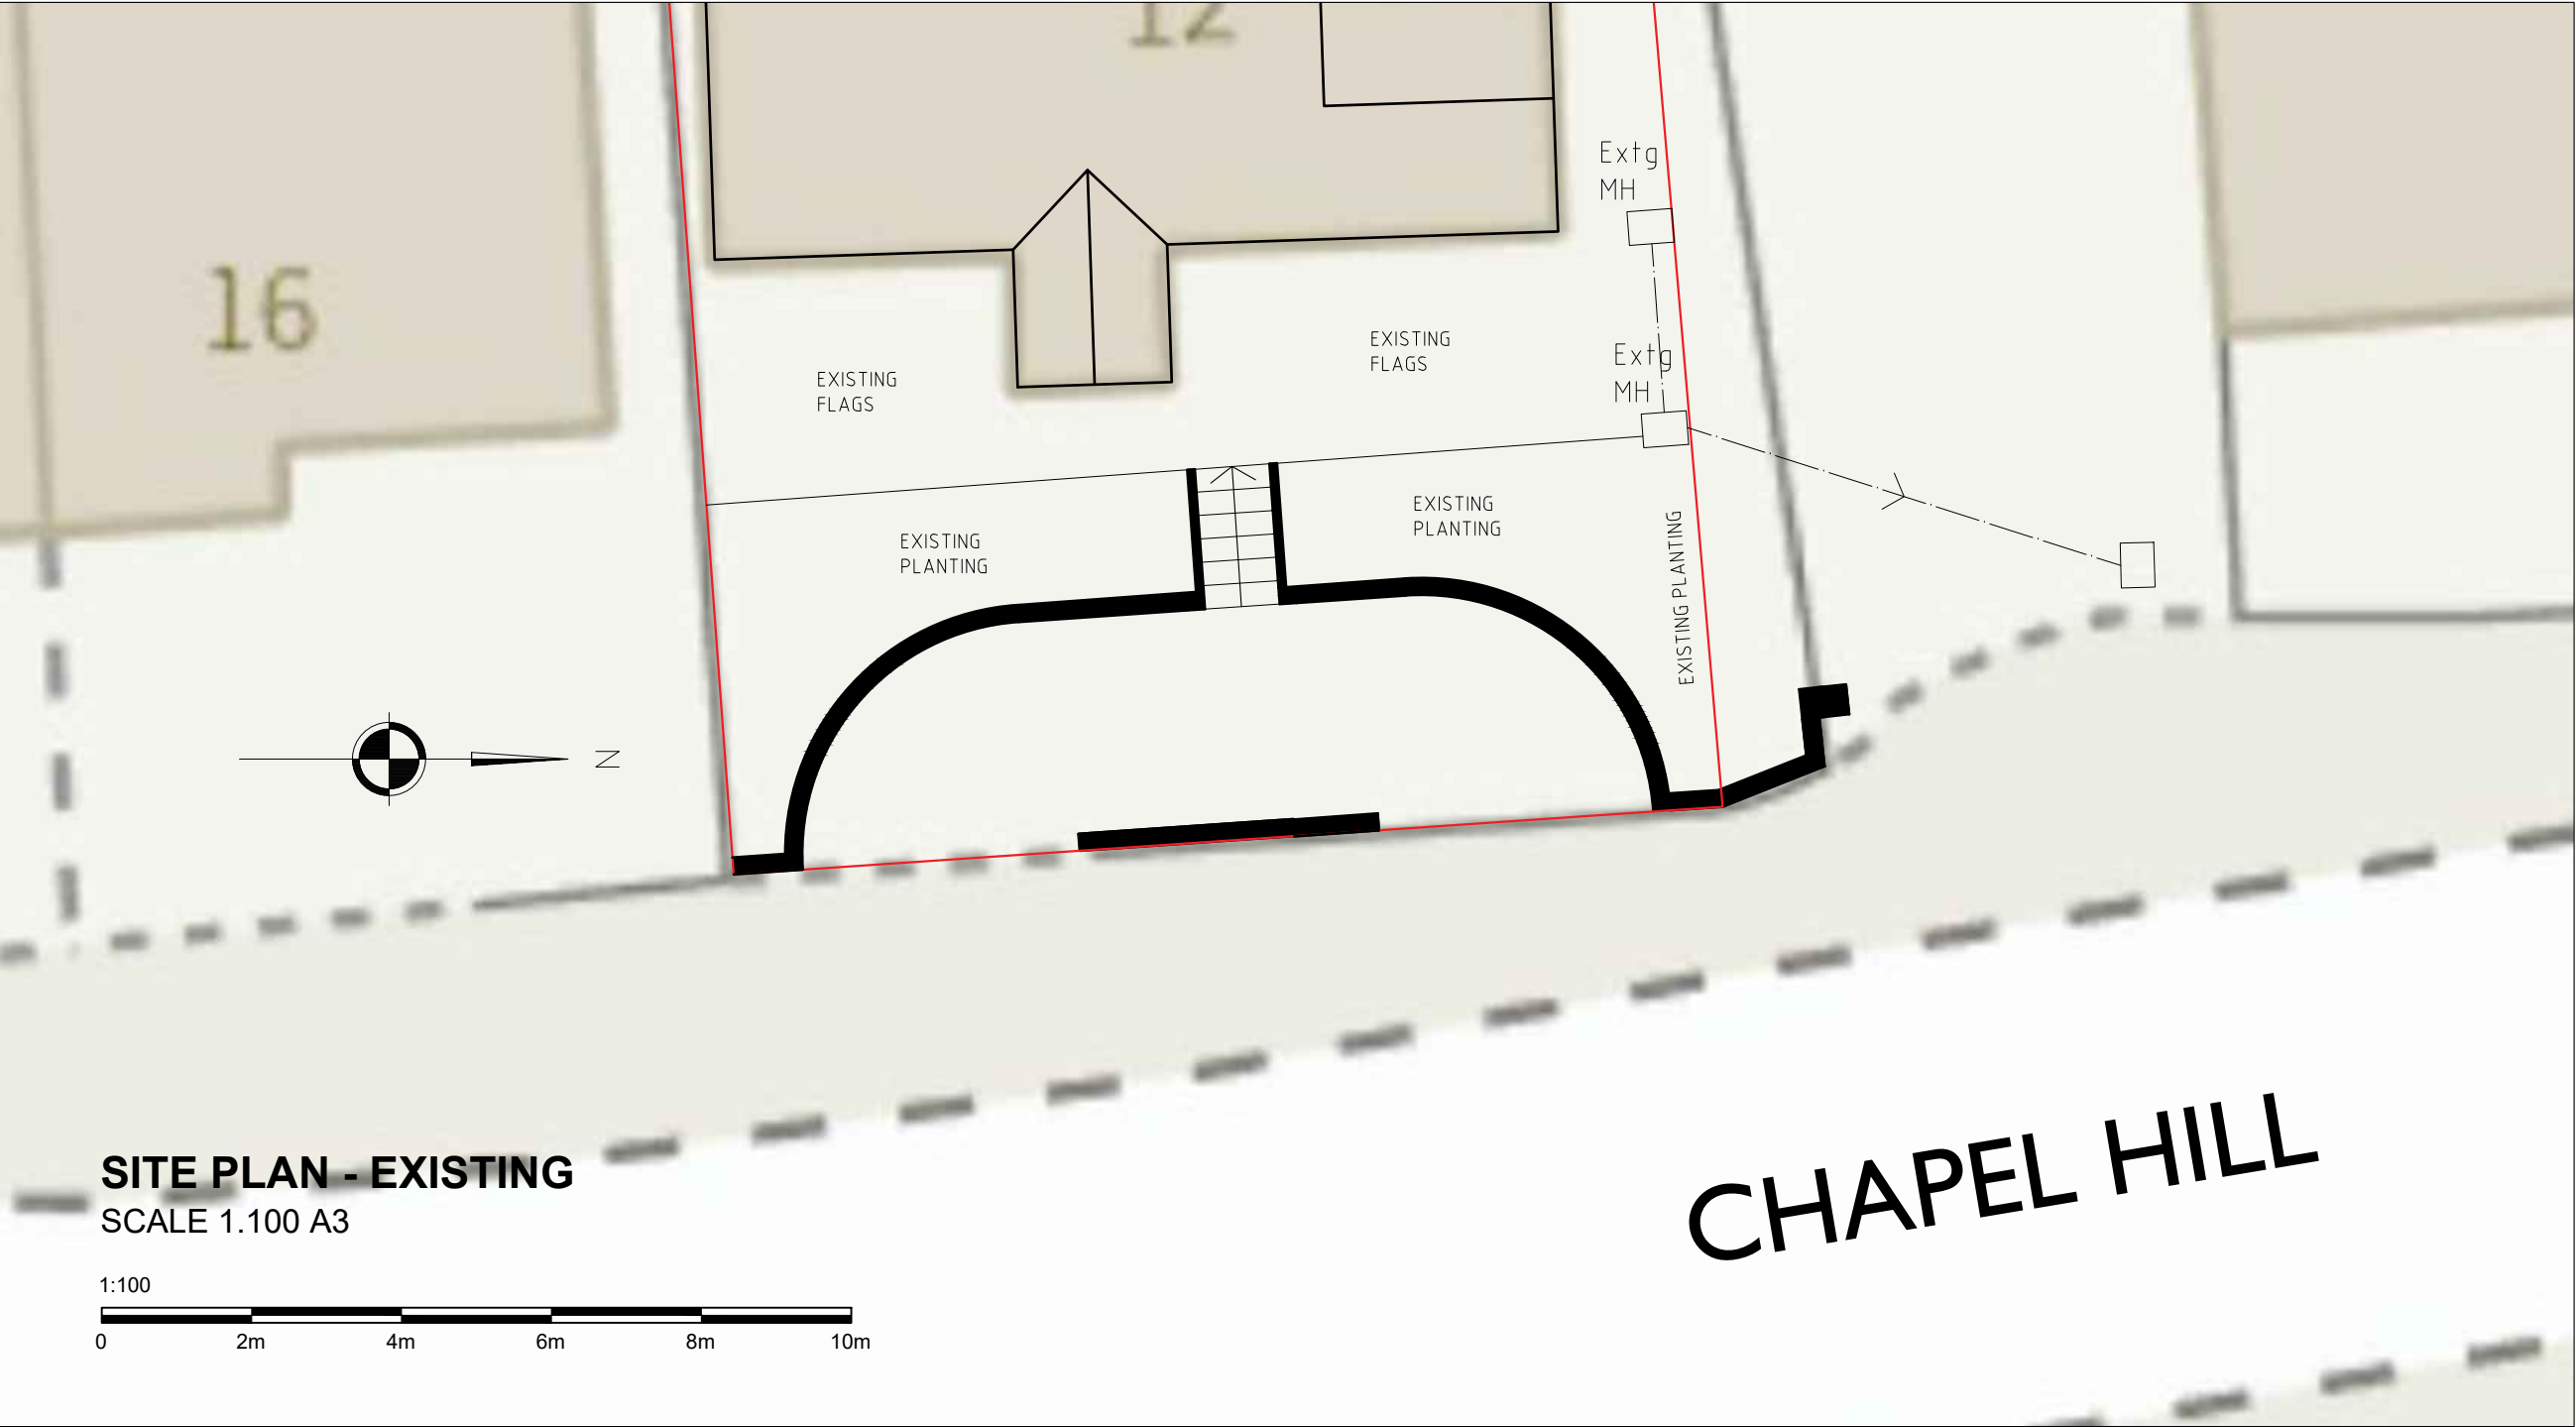

KEY TO ELEVATIONS / MATERIALS
A - New 1200mm wide steps. Marshall saxon or eq conc flag. Matching brick face (soldier course). Black metal handrails both sides.
B - New matching brick retaining wall
C - Extend existing wall (1.5m high) to form sheltered bin store area

BRAMLEY - PATE + PARTNERS
Chartered Architects - Telephone (01772) 335357

12 Chapel Hill, Longridge, Preston, PR3 3JY.	04 08 2026
PROPOSED WALL AND STEPS ALTERATIONS TO FRONT GARDEN	2107
	PL 0 01