



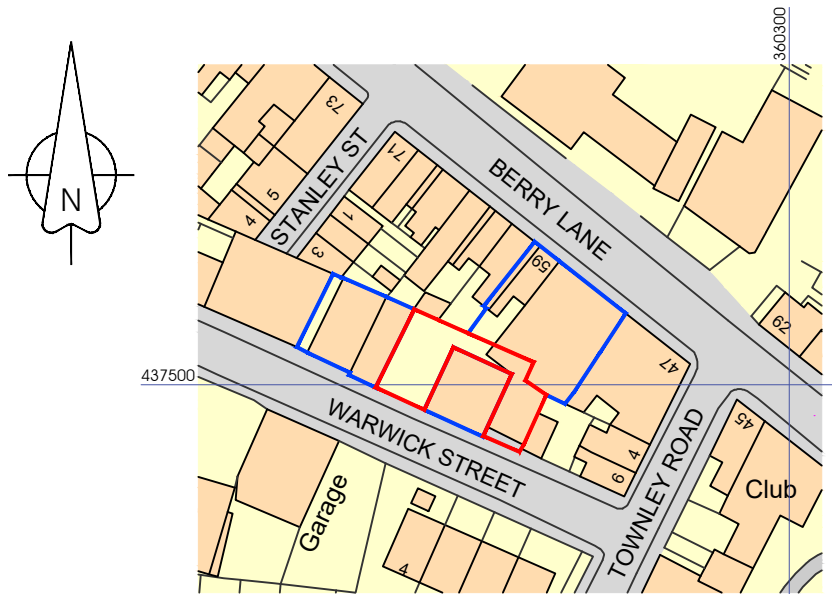

Ordnance Survey, (c) Crown Copyright 2026. All rights reserved. Licence number 100022432

Location Plan Scale 1:1250

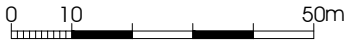

Replacement work unit

Warwick Street, Longridge

Mr & Mrs J Swift

Client Address

Location Plan

DATE July 2026

JOB NO. 3395

DRAWING NO. 000

REVISION

SCALE 1:1250 @ A4

